



Fort Bend County Engineering  
FORT BEND COUNTY, TEXAS

Richard W. Stolleis, P.E.  
County Engineer

February 13, 2018

Commissioner Grady Prestage  
Fort Bend County Precinct 2  
3030 Texas Parkway, Suite 213  
Missouri City, Texas 77459

**RE: Traffic Control Plans:**  
**Sienna Village of Anderson Springs, Section 15A**  
**Sienna Village of Anderson Springs, Section 15A Partial Replat No. 1**  
**Sienna Village of Anderson Springs, Section 15B**  
**Sienna Village of Bees Creek, Section 19**  
**Sienna Village of Bees Creek, Section 27**  
**Sienna Plantation Section 13A & 13B Partial Replat No. 1**

Commissioner Prestage:

Fort Bend County Engineering has completed and recommends approval of the traffic control plans for the above referenced subdivisions. The public hearing date for acceptance of the plans is being scheduled.

**Sienna Plantation Section 13A & 13B Partial Replat No. 1**

The Construction Completion letter was issued on February 12, 2018, which started the one year maintenance period. Fort Bend County Engineering has completed and recommends approval of the traffic control plan for the above referenced subdivision. The public hearing date for acceptance of the plan is being scheduled.

A copy of the traffic control plan is attached for your review. If you should have any questions, please give me a call.

Sincerely,


Chris Debaillon, PE, PTOE  
Assistant County Engineer – Traffic

CD/cmv

cc: Judge Robert E. Hebert, County Judge  
Marc Grant - FBC Road & Bridge  
Brian Fields - Signage Department  
File

301 Jackson St., Suite 401 | Richmond, TX 77469  
Phone 281-633-7500



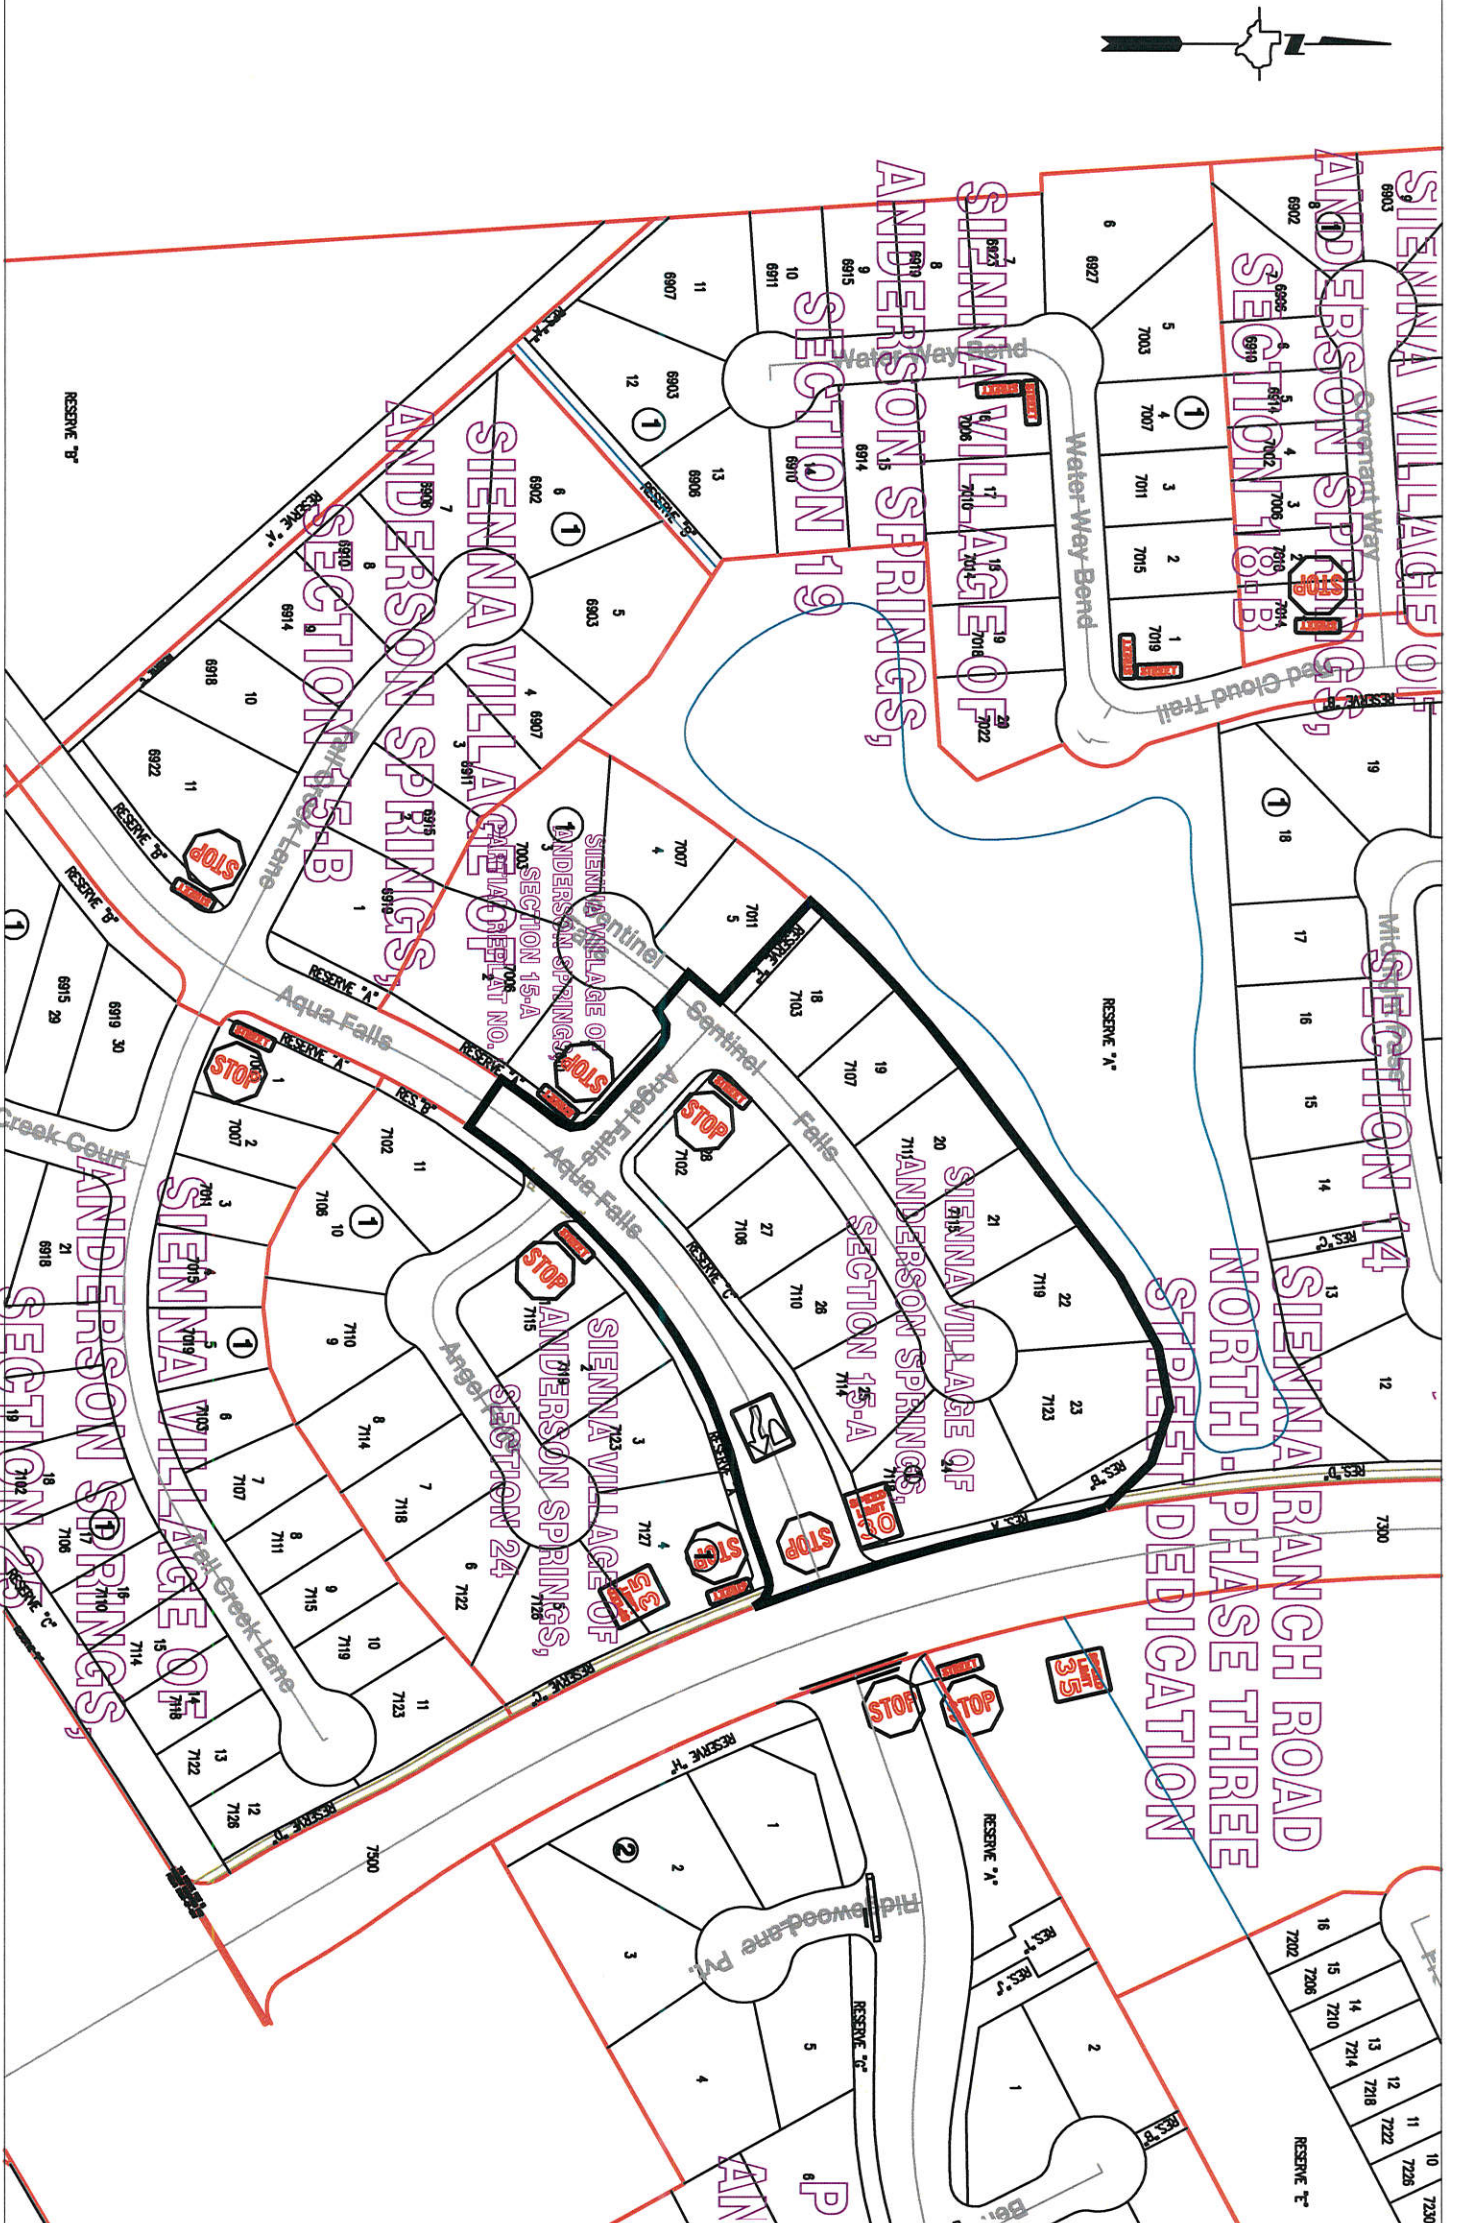

**Note:**

The purpose of this traffic control plan is to establish traffic control for Sienna Village of Anderson Springs, Section 15A.

Drawn By: L. Brdecka

Date: 2-13-18

Approved By: Chris Deballon, PE PTOE

Date: 2/13/18


Scale

1" = 200'-0"

**Sienna Village of Anderson Springs,  
Section 15A  
Control Map and Traffic Sign Layout**

Fort Bend County Engineering Dept.  
301 Jackson Street  
Richmond, Texas 77469



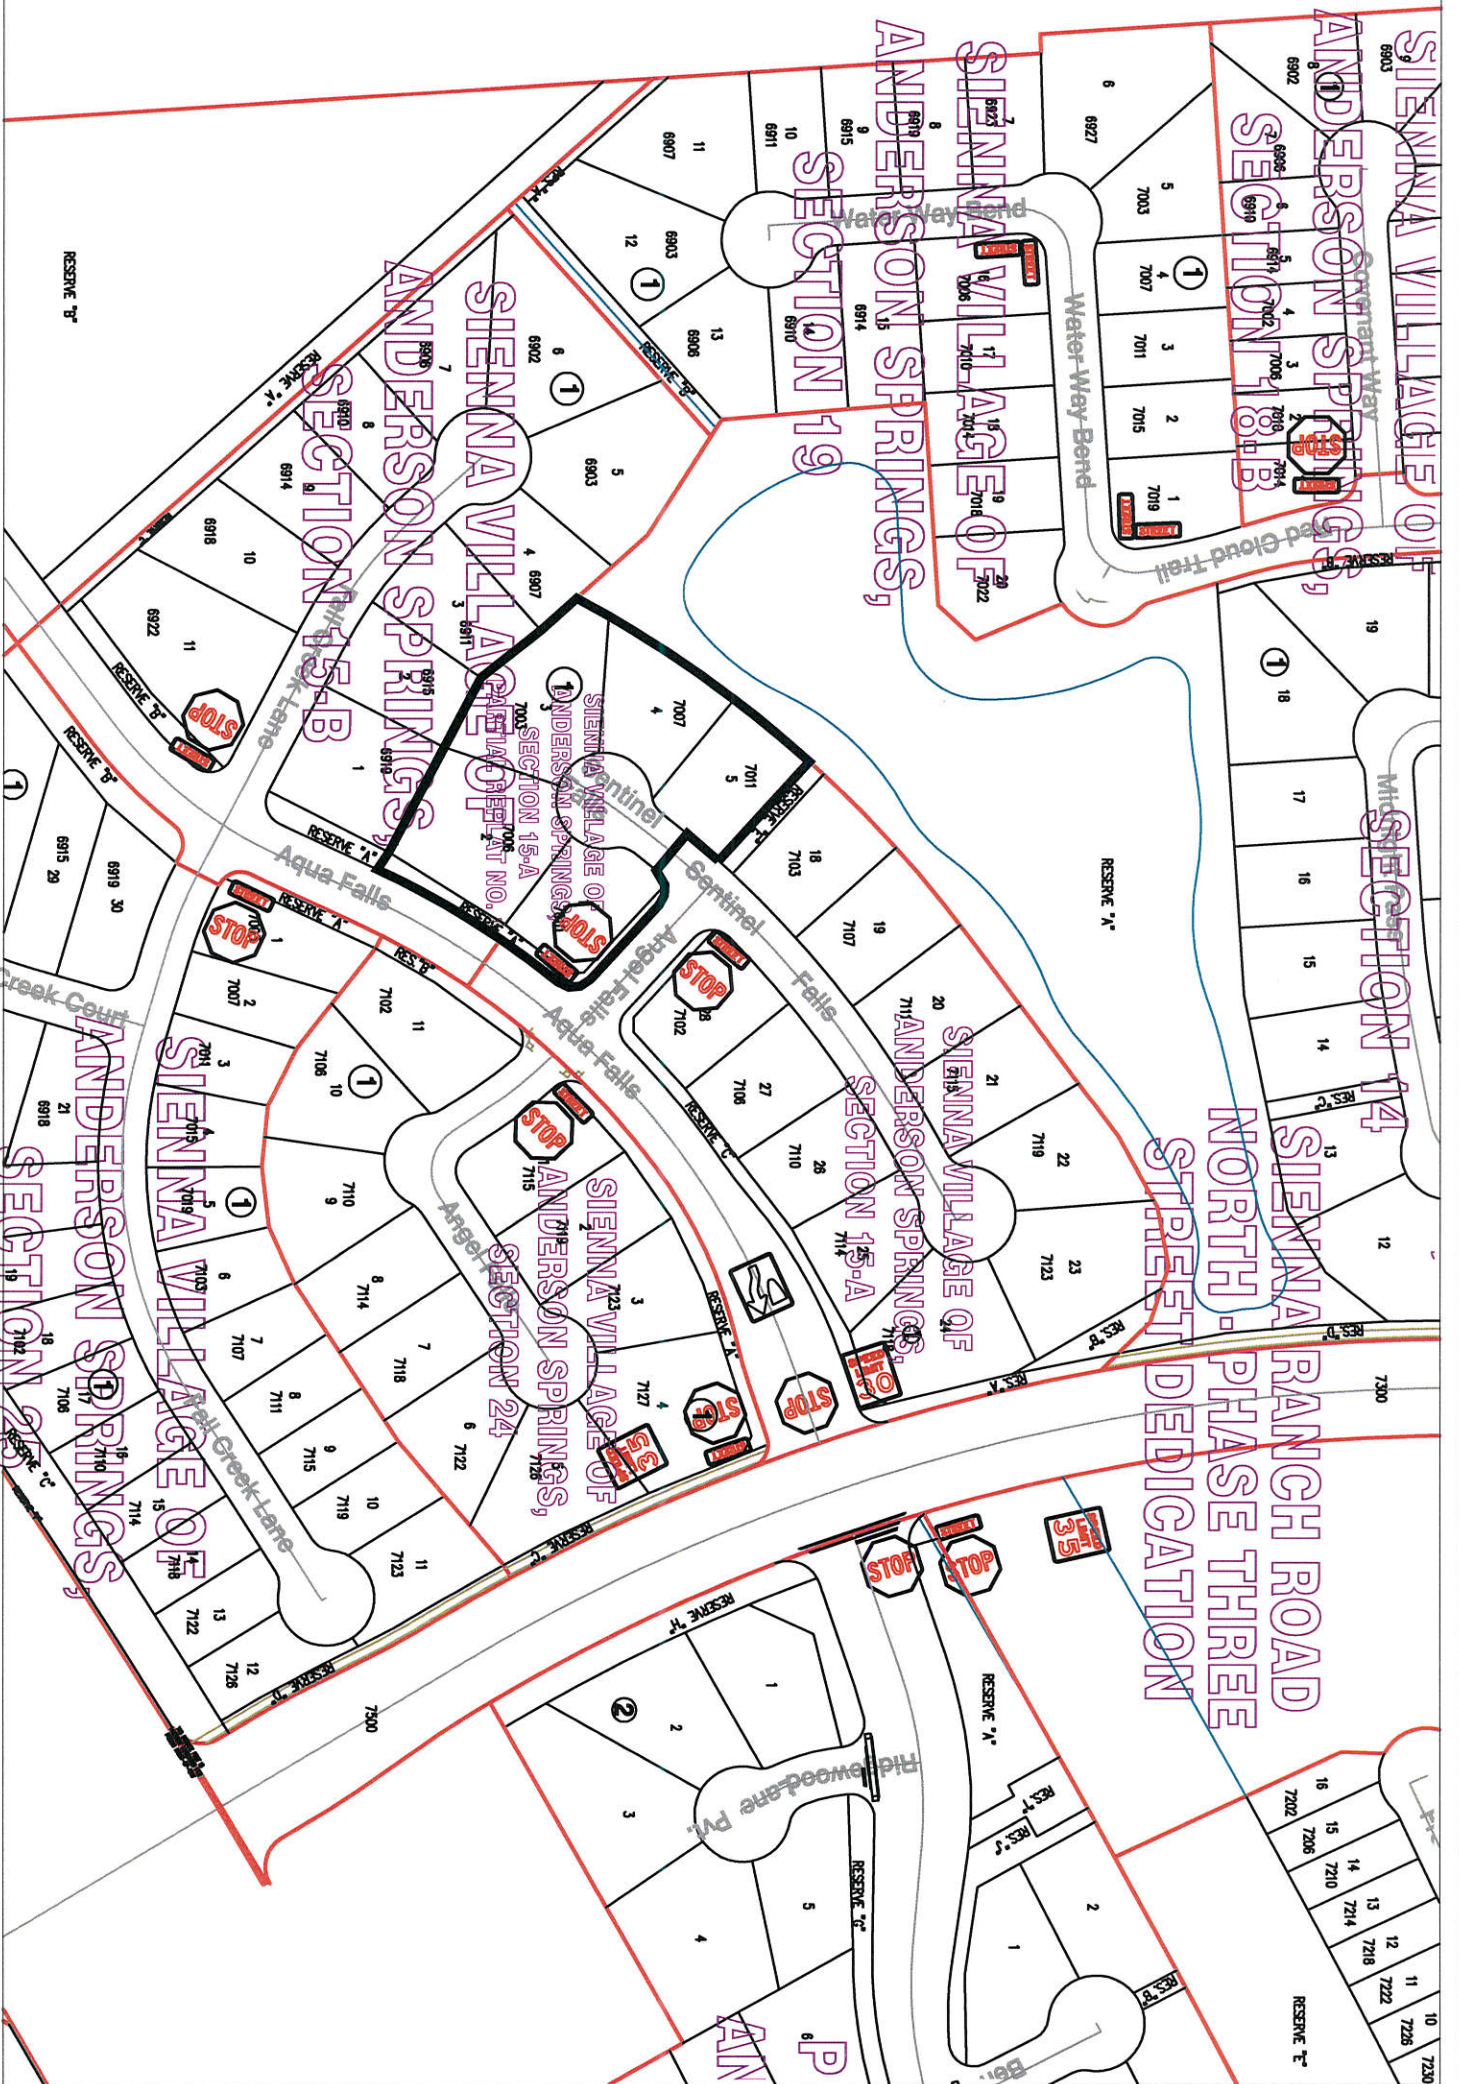

**Note:**

The purpose of this traffic control plan is to establish traffic control for Sienna Village of Anderson Springs, Section 15B.

Drawn By: L. Brdecka

Date: 2-13-18

Approved By: Chris Debaillon, PE PTOE

Date: 2/13/18


Scale

1" = 200'-0"

Sienna Village of Anderson Springs,  
Section 15A Partial Replat No. 1  
Control Map and Traffic Sign Layout

Fort Bend County Engineering Dept.  
301 Jackson Street  
Richmond, Texas 77469



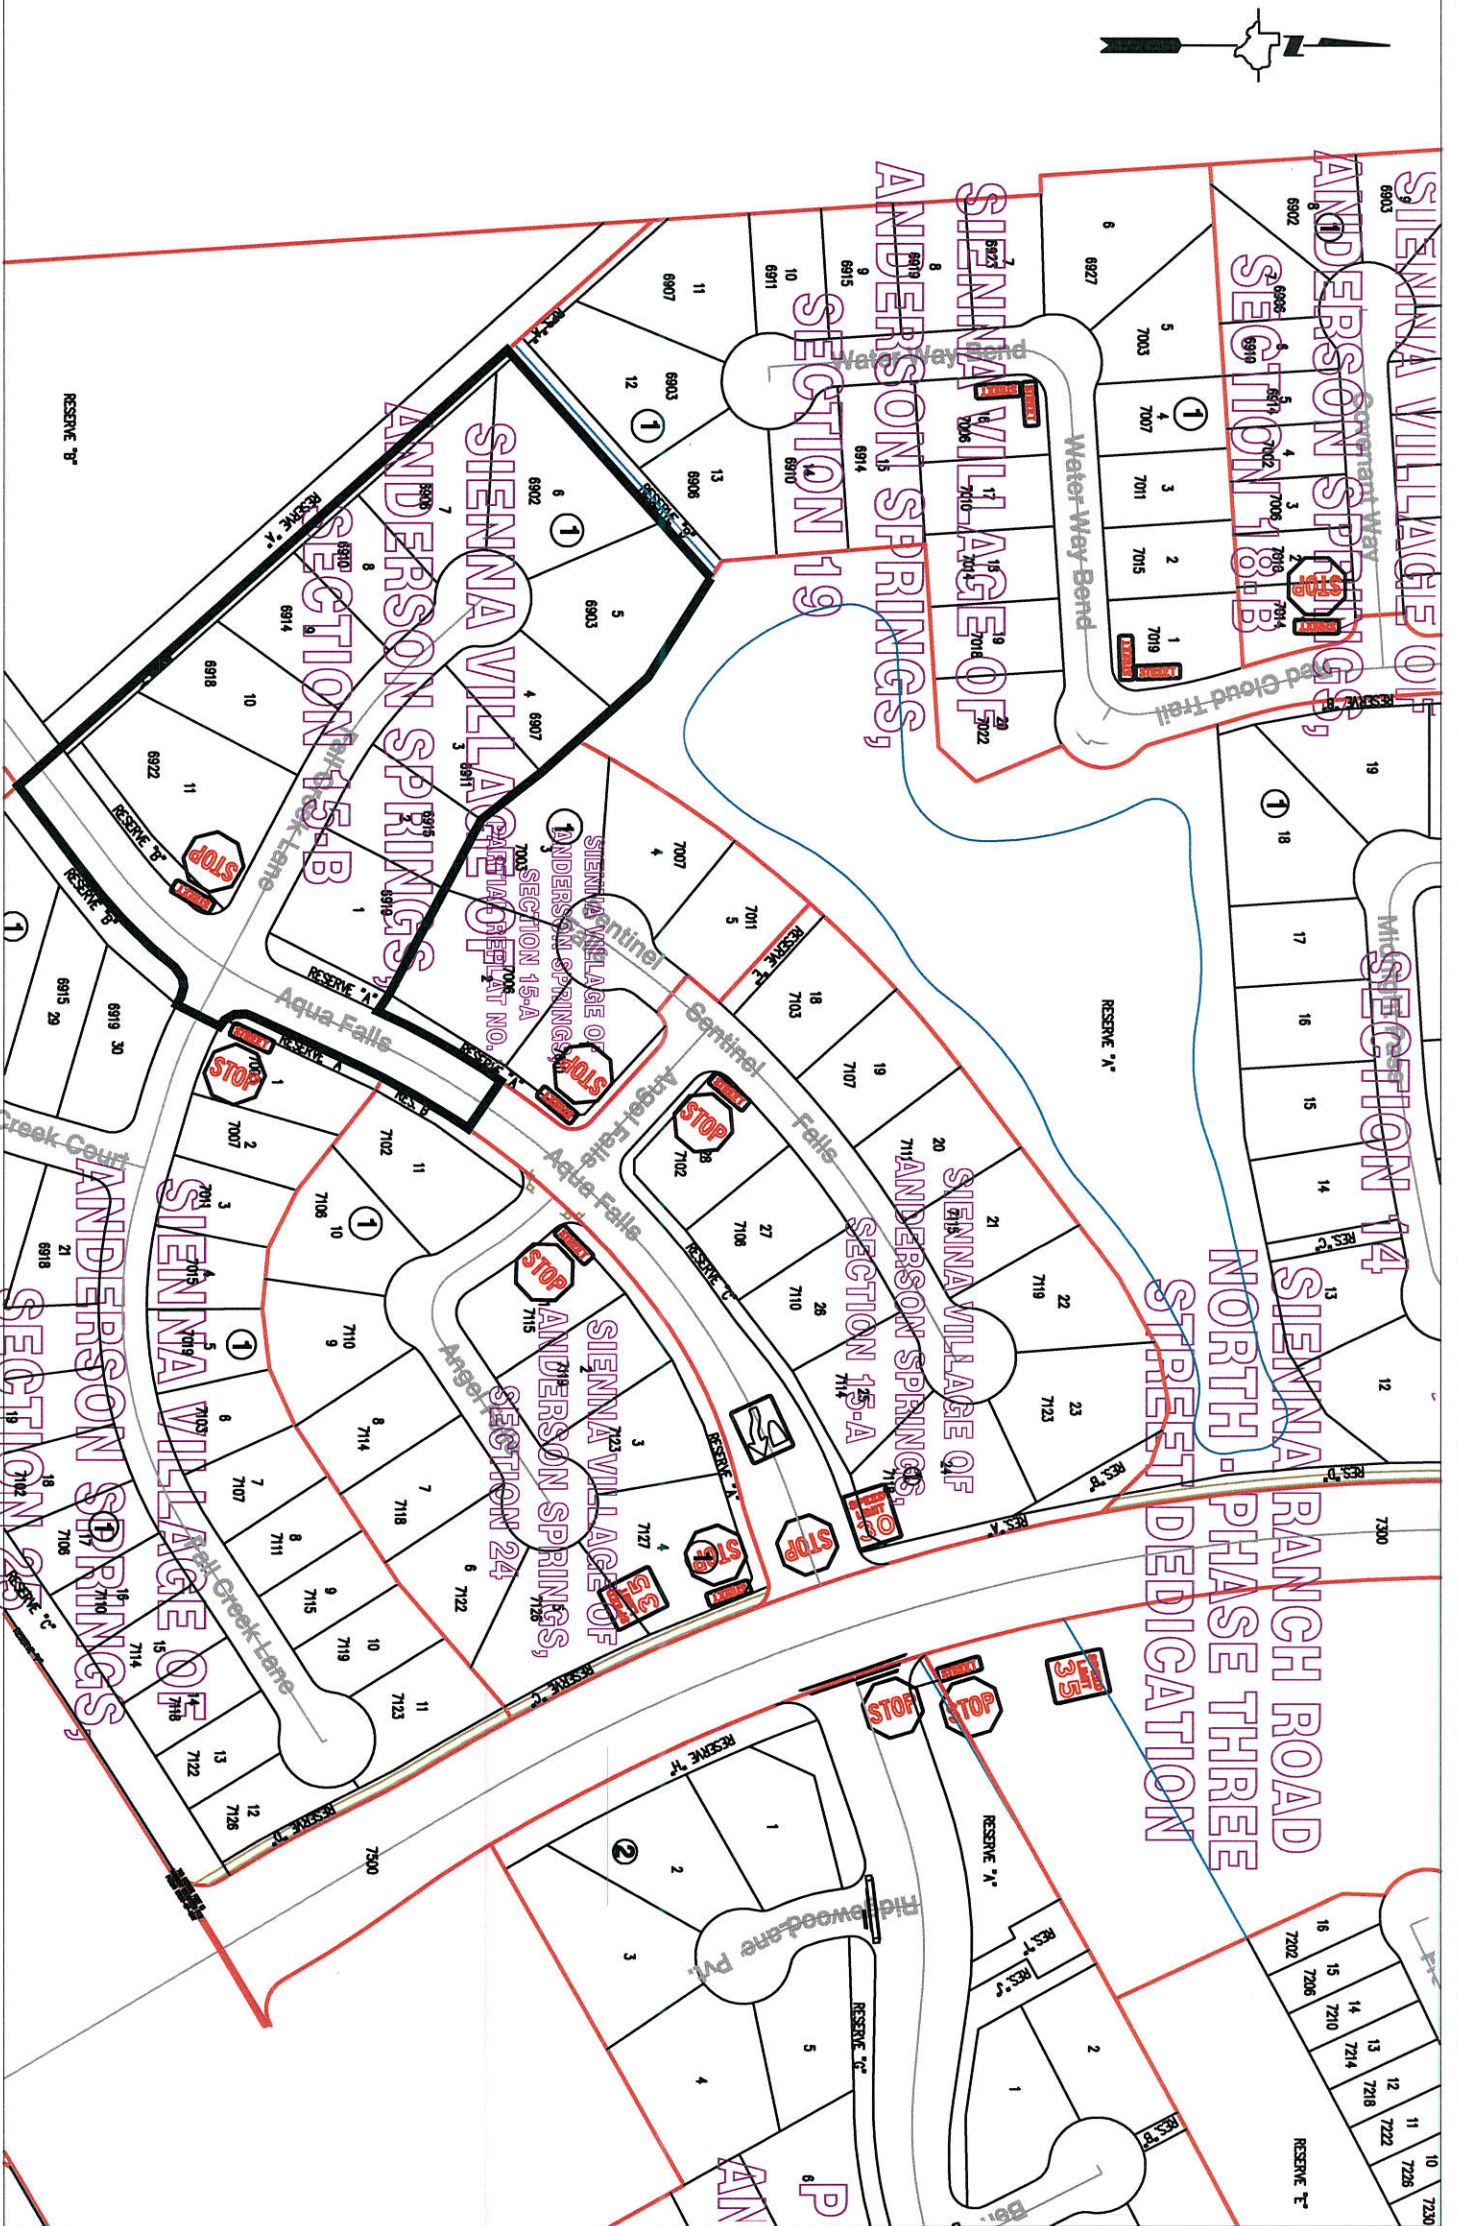

**Note:**

The purpose of this traffic control plan is to establish traffic control for Sienna Village of Anderson Springs, Section 15B.

Drawn By: L. Brdecka

Date: 2-13-18

Approved By: Chris Debaillon, PE PTOE

Date: 2/13/18


Scale

1" = 200'-0"

**Sienna Village of Anderson Springs,  
Section 15B  
Control Map and Traffic Sign Layout**

Fort Bend County Engineering Dept.  
301 Jackson Street  
Richmond, Texas 77469



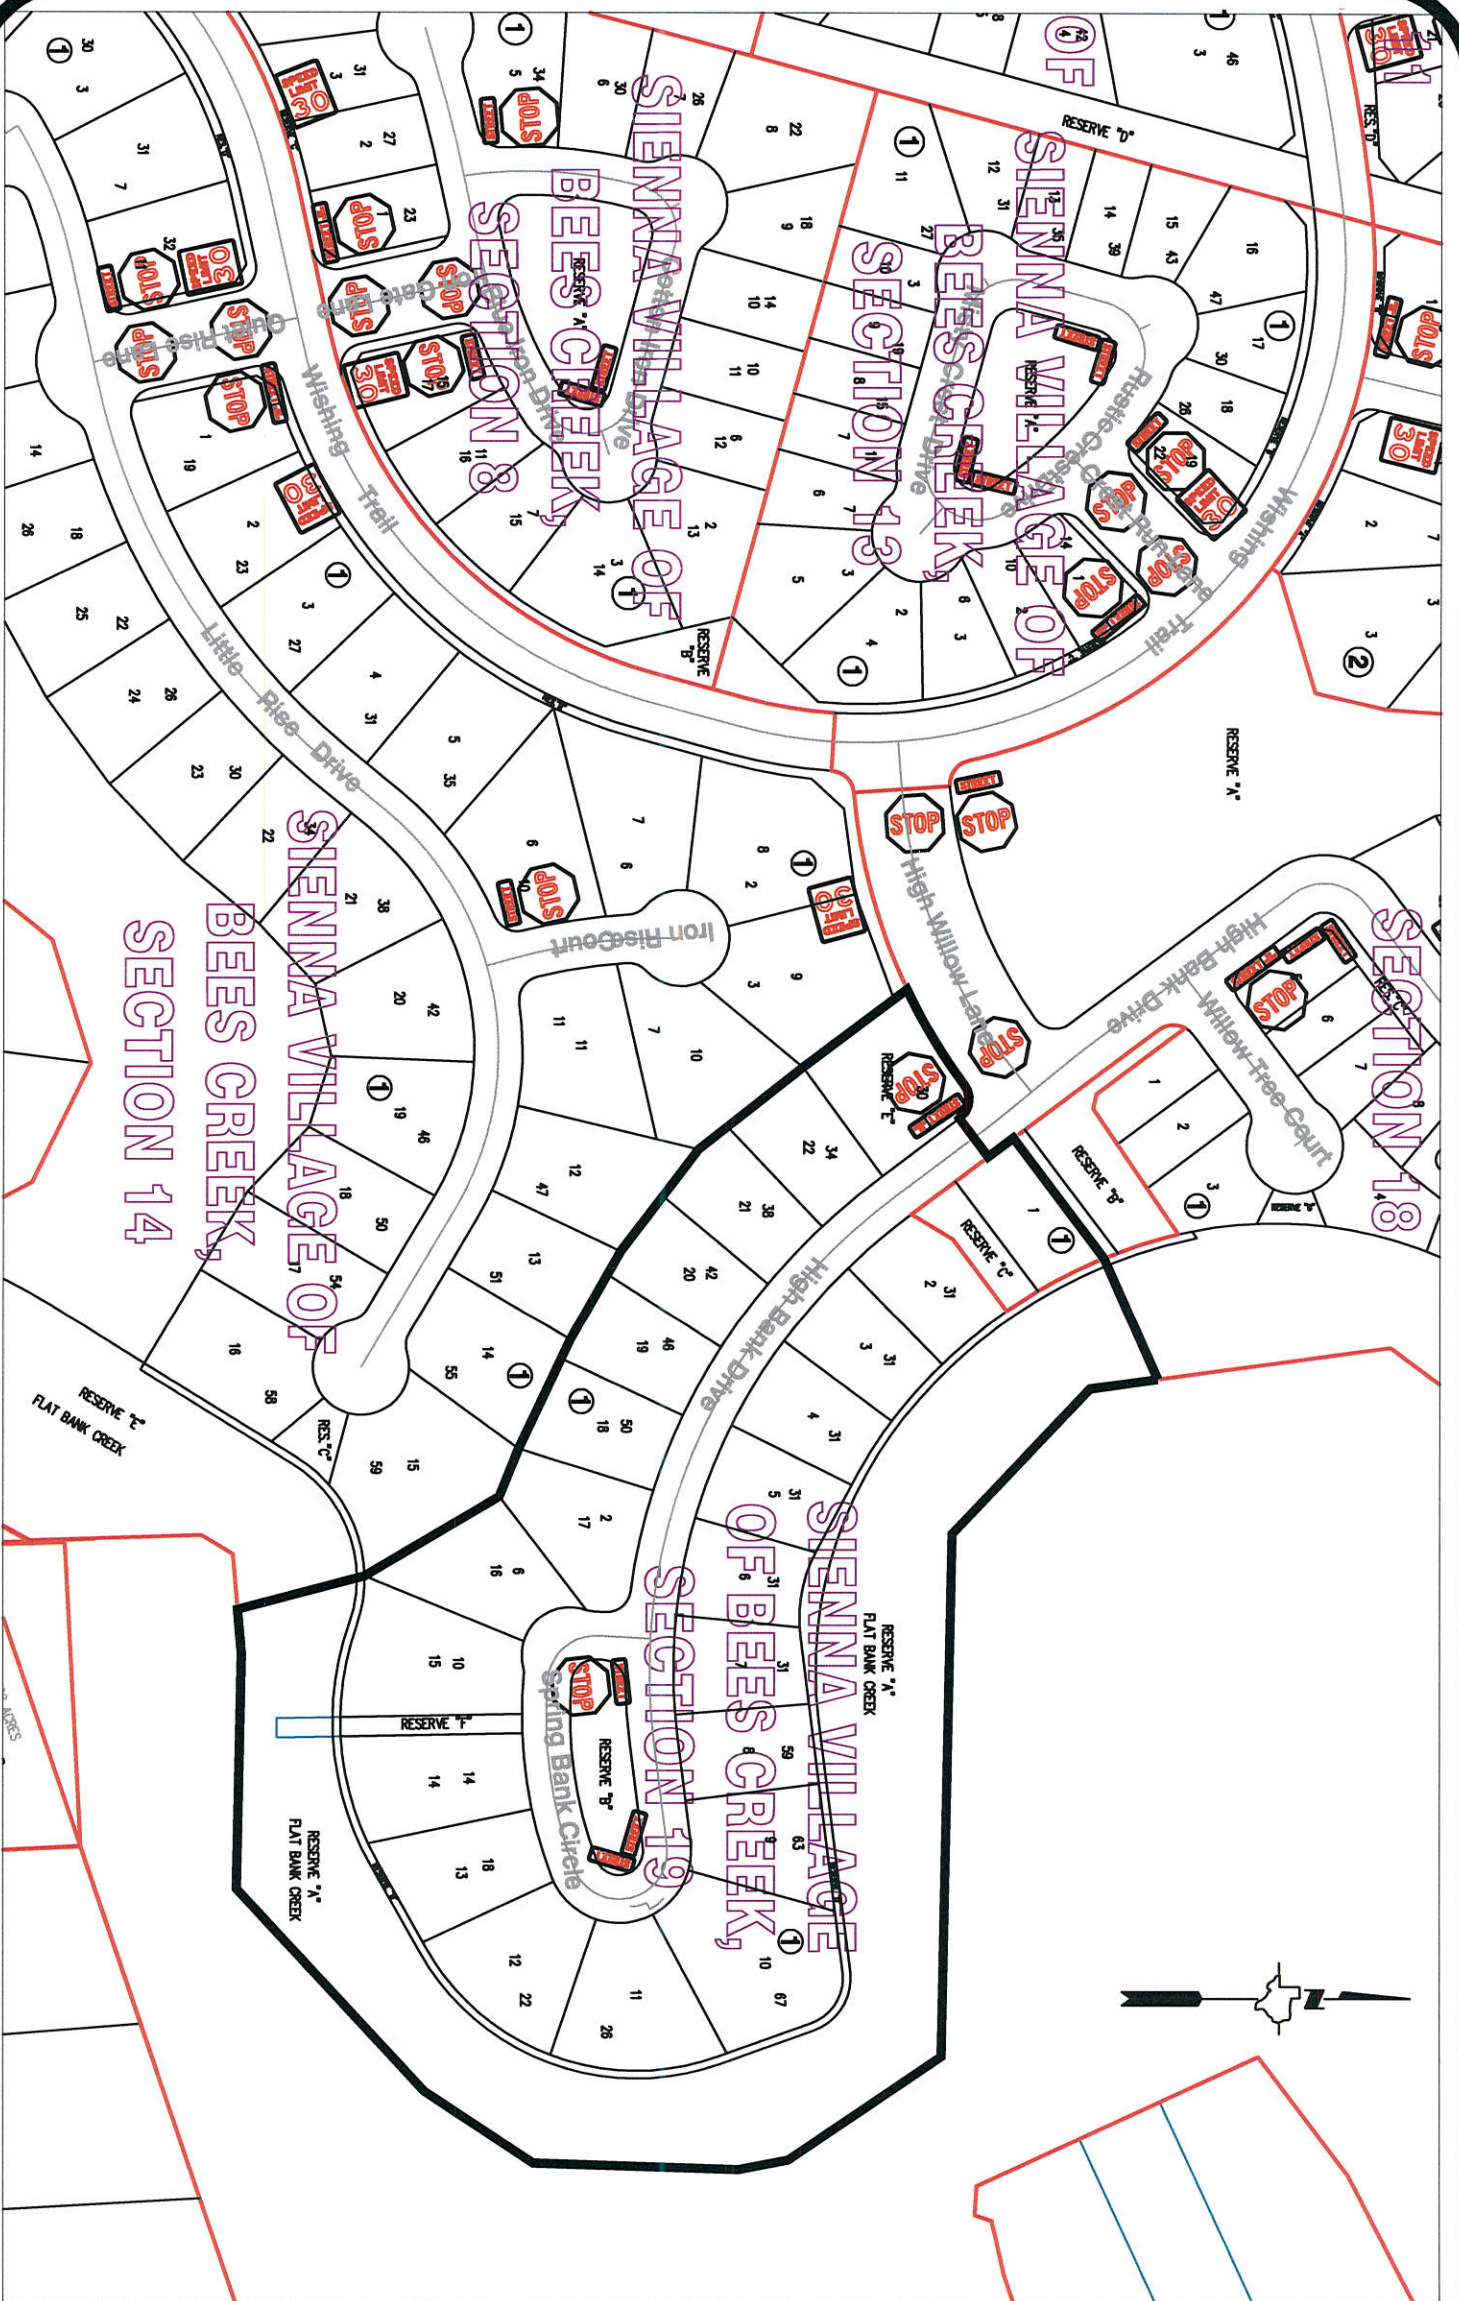

**Note:**

The purpose of this traffic control plan is to establish traffic control for Sienna Village of Bees Creek, Section 19.

Drawn By: L. Brdecka

Date: 2-13-18

Approved By: Chris Debaillon, PE PTOE

Date: 2/13/18


Scale

1" = 200'-0"

**Sienna Village of Bees Creek,  
Section 19  
Control Map and Traffic Sign Layout**

Fort Bend County Engineering Dept.  
301 Jackson Street  
Richmond, Texas 77469



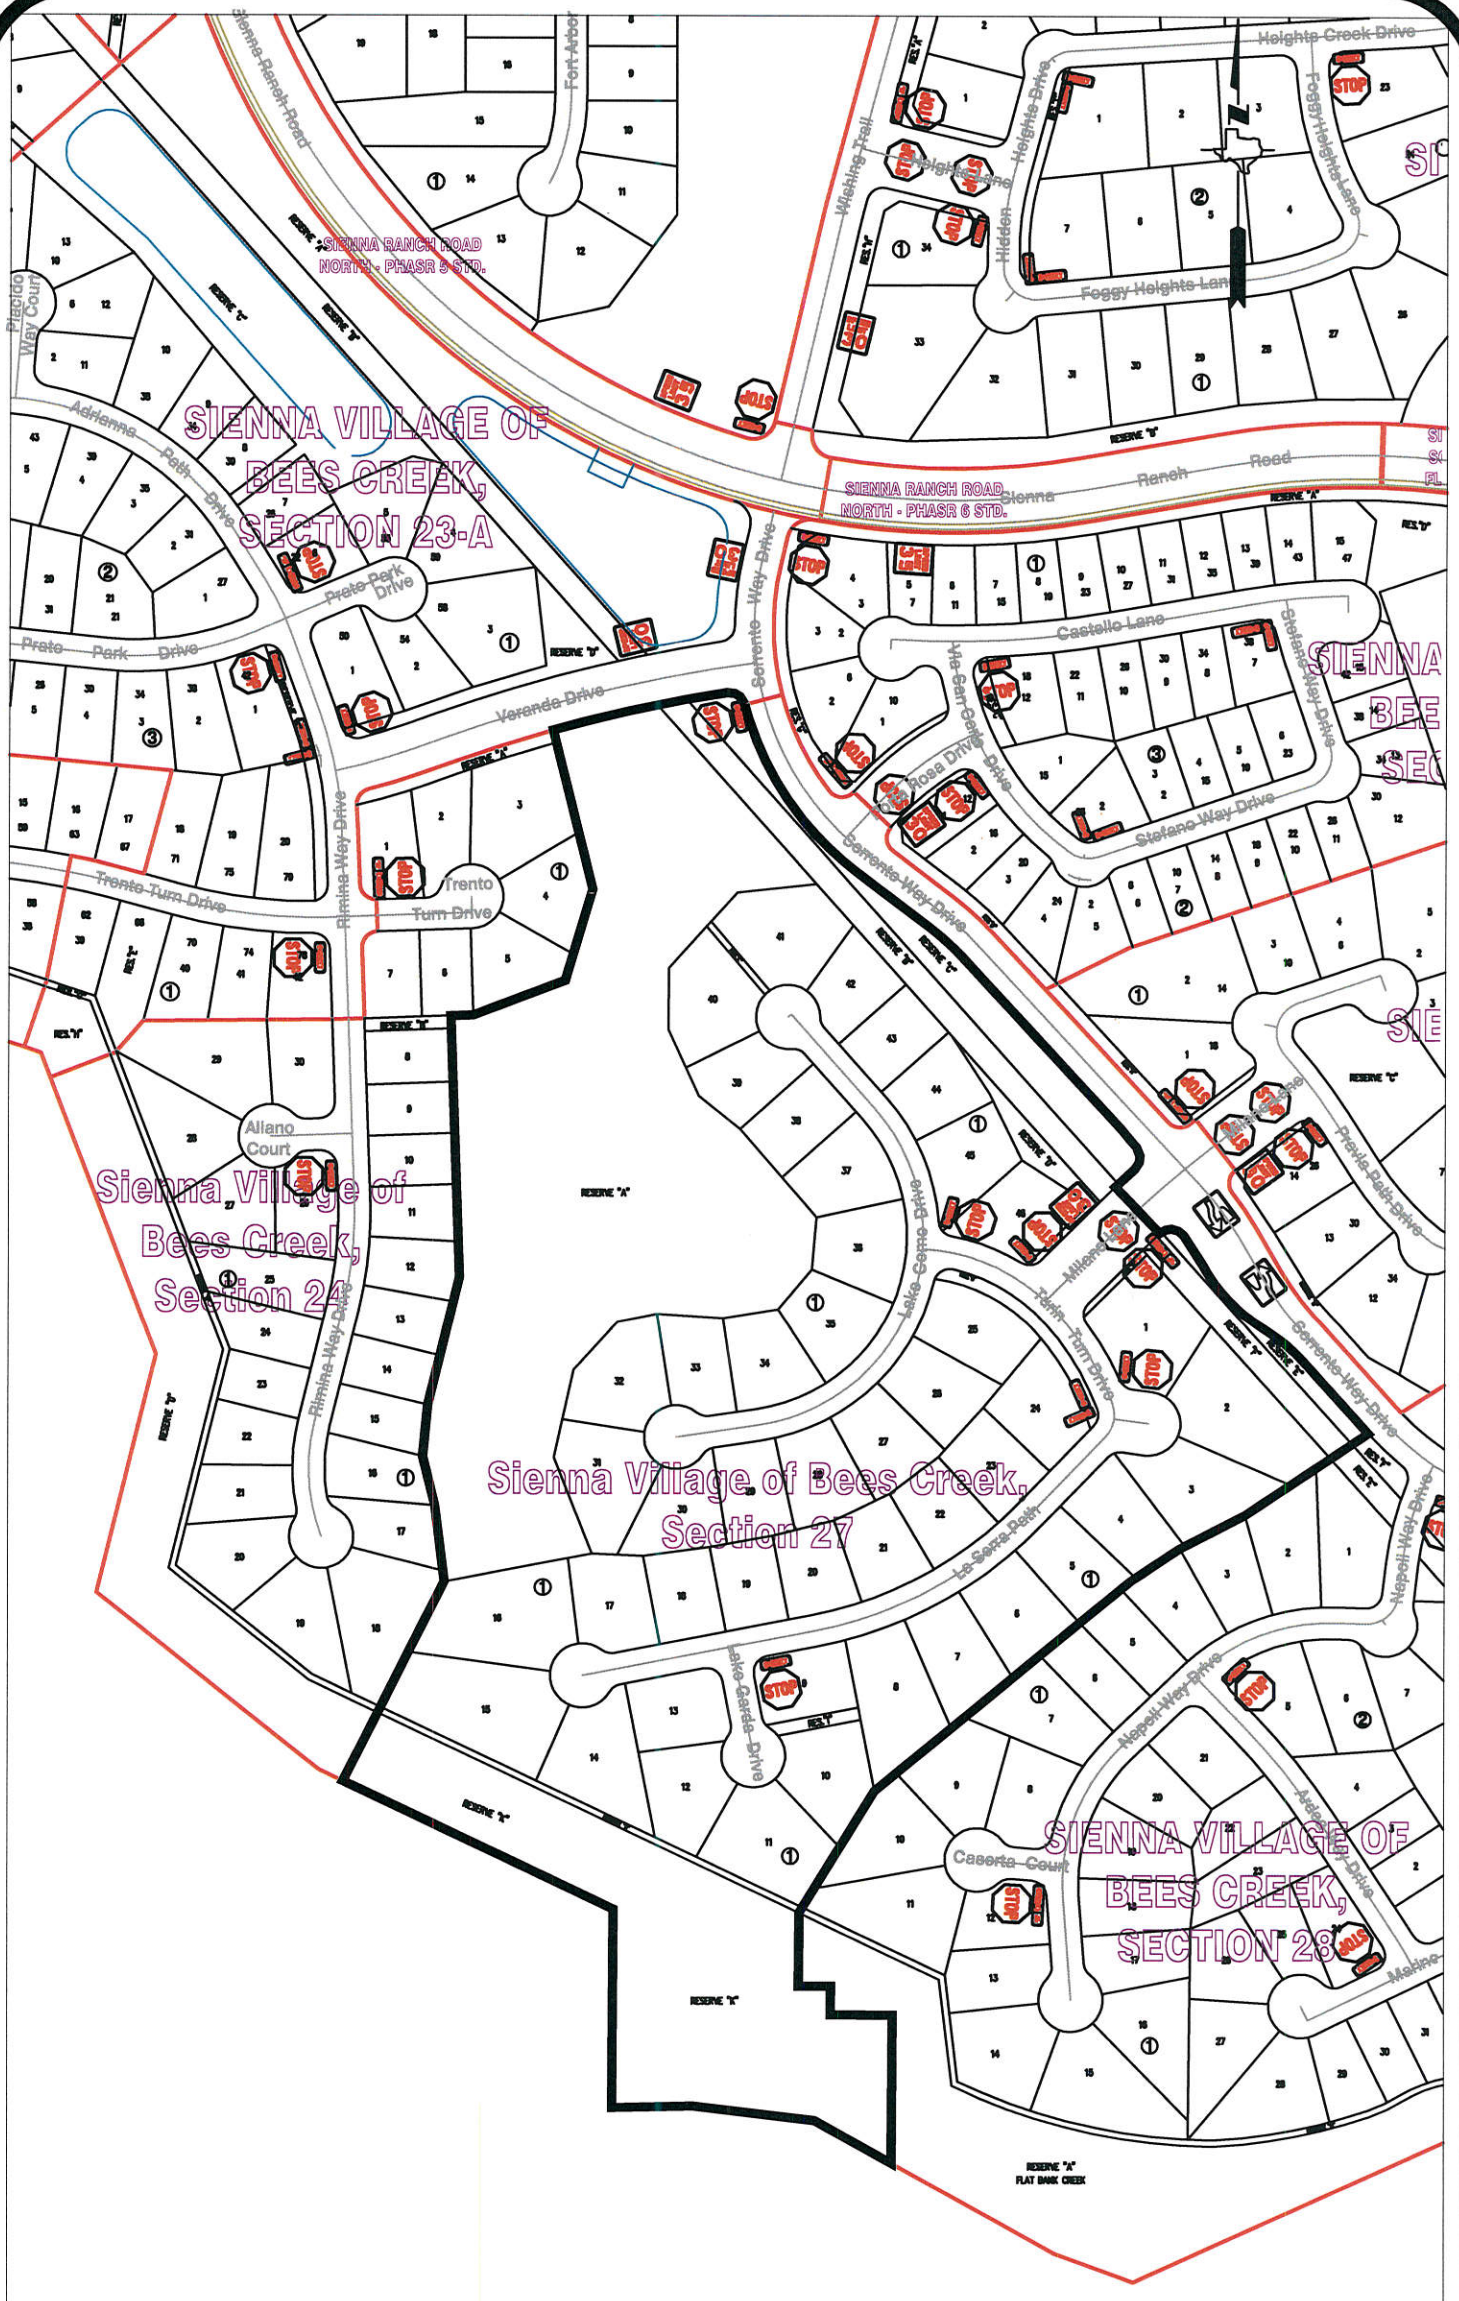

**Note:**

The purpose of this traffic control plan is to establish traffic control for Sienna Village of Bees Creek, Section 27.

Drawn By: L. Brdecka

Date: 2-13-18

Approved By: Chris Deballon, PE PTOE

Date: 2/13/18

Scale

1" = 300'-0"

**Sienna Village of Bees Creek,  
Section 27  
Control Map and Traffic Sign Layout**

Fort Bend County Engineering Dept.  
301 Jackson Street  
Richmond, Texas 77469





Sienna Plantation,  
Section 12

SIENNA PLANTATION,  
SECTION 13A & 13B  
PARTIAL REPLAT NO. 2

**Note:**  
The purpose of this traffic control plan is to establish traffic control for Sienna Plantation, Section 13A & 13B Partial Replat No. 1.

Drawn By: L. Brdecka  
Date: 2-13-18  
Approved By: Chris Debaillon, PE PTOE  
Date: 2/13/18  
Scale: 1" = 200'-0"

Sienna Plantation,  
Section 13A & 13B PRP No. 1  
Control Map and  
Traffic Sign Layout  
Fort Bend County Engineering Dept.  
301 Jackson Street  
Richmond, Texas 77469