



Fort Bend County Engineering  
FORT BEND COUNTY, TEXAS

Richard W. Stolleis, P.E.  
County Engineer

February 20, 2018

Commissioner W. A. "Andy" Meyers  
Fort Bend County Precinct 3  
22333 Grand Corner Drive  
Katy, Texas 77494

**RE: Addition of "LEFT LANE MUST TURN LEFT" signs on Addicks Clodine Road in Kingsbridge Village, Section 6**

Dear Commissioner Meyers:

Fort Bend County Engineering Department has completed the traffic control plan to convert the inside southbound lane of Addicks Clodine Road at Bissonnet Street into a left turn only lane with the addition of "LEFT LANE MUST TURN LEFT" signs and appropriate pavement markings. The lane is currently striped out and is not in use. The public hearing date for acceptance for the plan will be scheduled on the next available Commissioner's Court Agenda.

A copy of the traffic control plan is attached for your review. If we can be of further assistance please do not hesitate to contact me at 281-633-7528 or [chris.debaillon@fortbendcountytexas.gov](mailto:chris.debaillon@fortbendcountytexas.gov).


Sincerely,

A handwritten signature in blue ink, appearing to read "Chris Debaillon".

Chris Debaillon, PE, PTOE  
Assistant County Engineer - Traffic

cc: Judge Robert E. Hebert, County Judge  
Marc Grant - FBC Road & Bridge  
Brian Fields - Signage Department  
File

301 Jackson St., Suite 401, Richmond, TX 77469  
Phone 281-633-7500

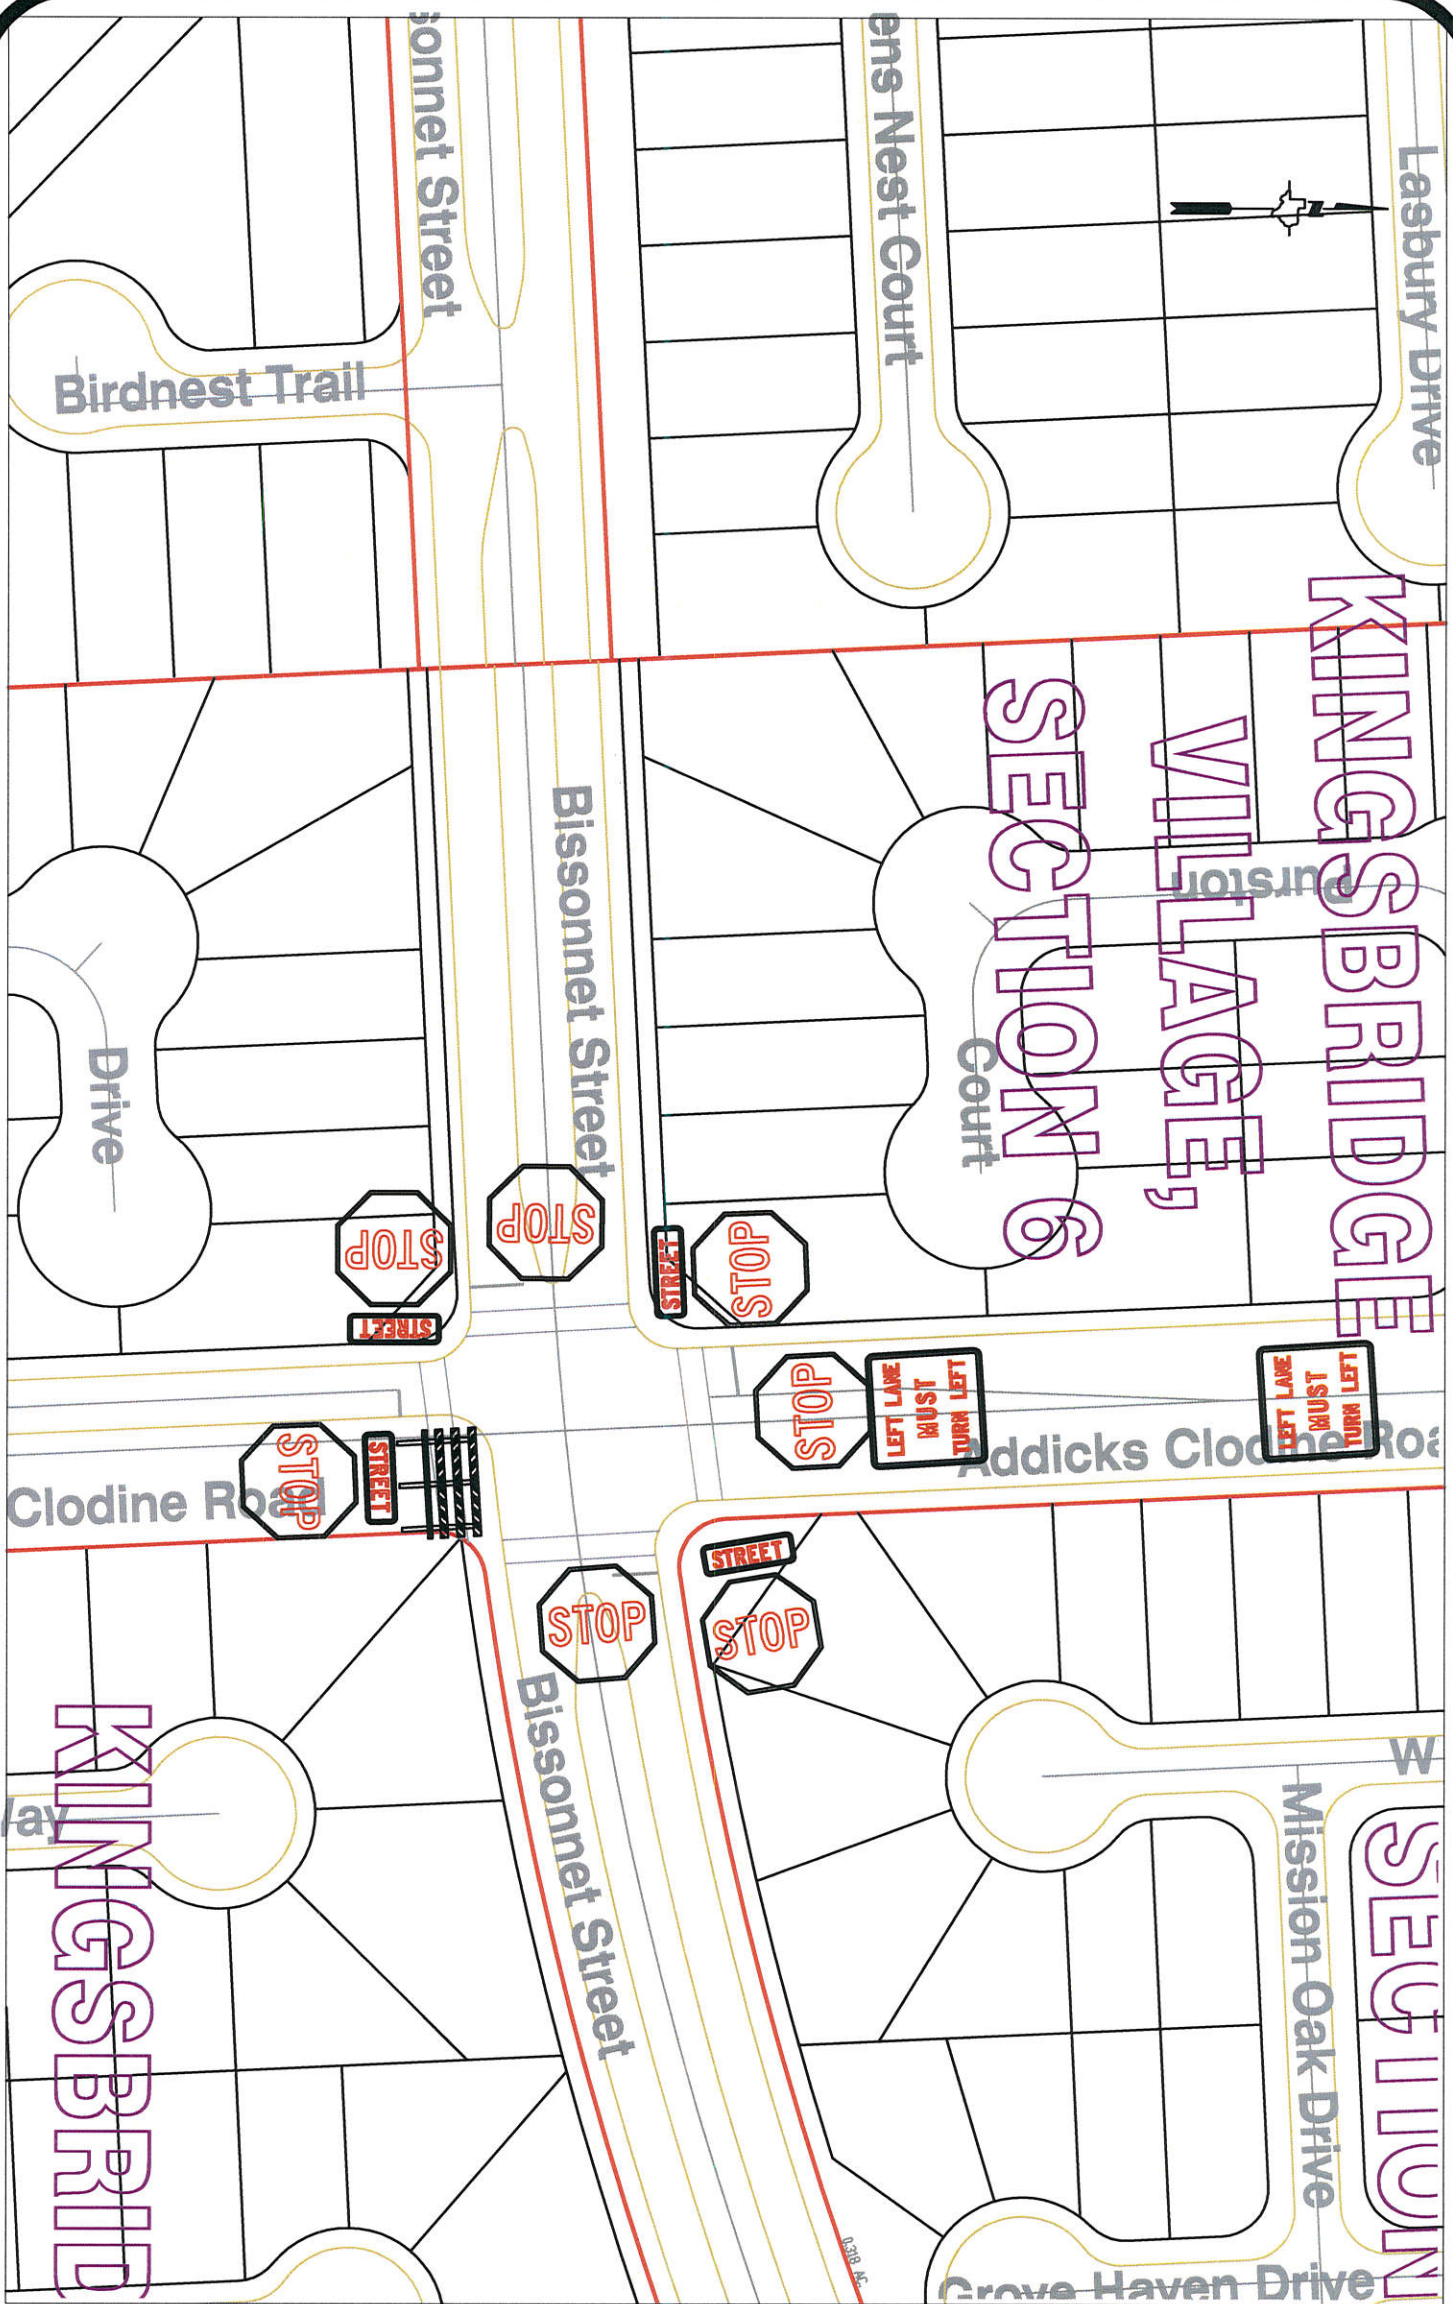

**Note:**

The purpose of this traffic control plan is to revise traffic control for the intersection of Bissonnet Street and Addicks Clodine Road as indicated on the drawing.

Drawn By: L. Brdecka

Date: 2-20-18

Approved By: Chris Deballion, PE PTOE

Date: *CD 2/20/18*

Scale

1" = 100'-0"

**Bissonnet Street at  
Addicks Clodine Road  
Control Map and  
Traffic Sign Layout**

Fort Bend County Engineering Dept.  
301 Jackson Street  
Richmond, Texas 77469