



Fort Bend County Engineering
FORT BEND COUNTY, TEXAS

Richard W. Stolleis, P.E.
County Engineer

March 5, 2018

Commissioner Grady Prestage
Fort Bend County Precinct 2
3030 Texas Parkway, Suite 213
Missouri City, Texas 77459

**RE: Traffic Control Plan -
Mobility Project: Bellaire Blvd. (Mobility Project #13202)
Bellaire Blvd. from FM1464 to San Pablo Drive
PO #151499**

Dear Commissioner:

Fort Bend County Engineering has completed the traffic control plan for Bellaire Blvd from FM1464 to San Pablo Drive, establishing traffic control for the recently completed Bellaire Blvd mobility project. With completion of the mobility project, the intersections of Bellaire Blvd with Chickory Woods Lane and San Pablo Drive have been converted to two-way stop control. Bellaire Blvd traffic will no longer stop at these intersections.

A copy of the traffic control plan is attached for your review. If you should have any questions, please give me a call.


Sincerely,

A handwritten signature in blue ink, appearing to read "Chris Debaillon".



Chris Debaillon, PE, PTOE
Assistant County Engineer – Traffic

CD/mjs

cc: Judge Robert E. Hebert, County Judge
Marc Grant - FBC Road & Bridge
Brian Fields - Signage Department
File

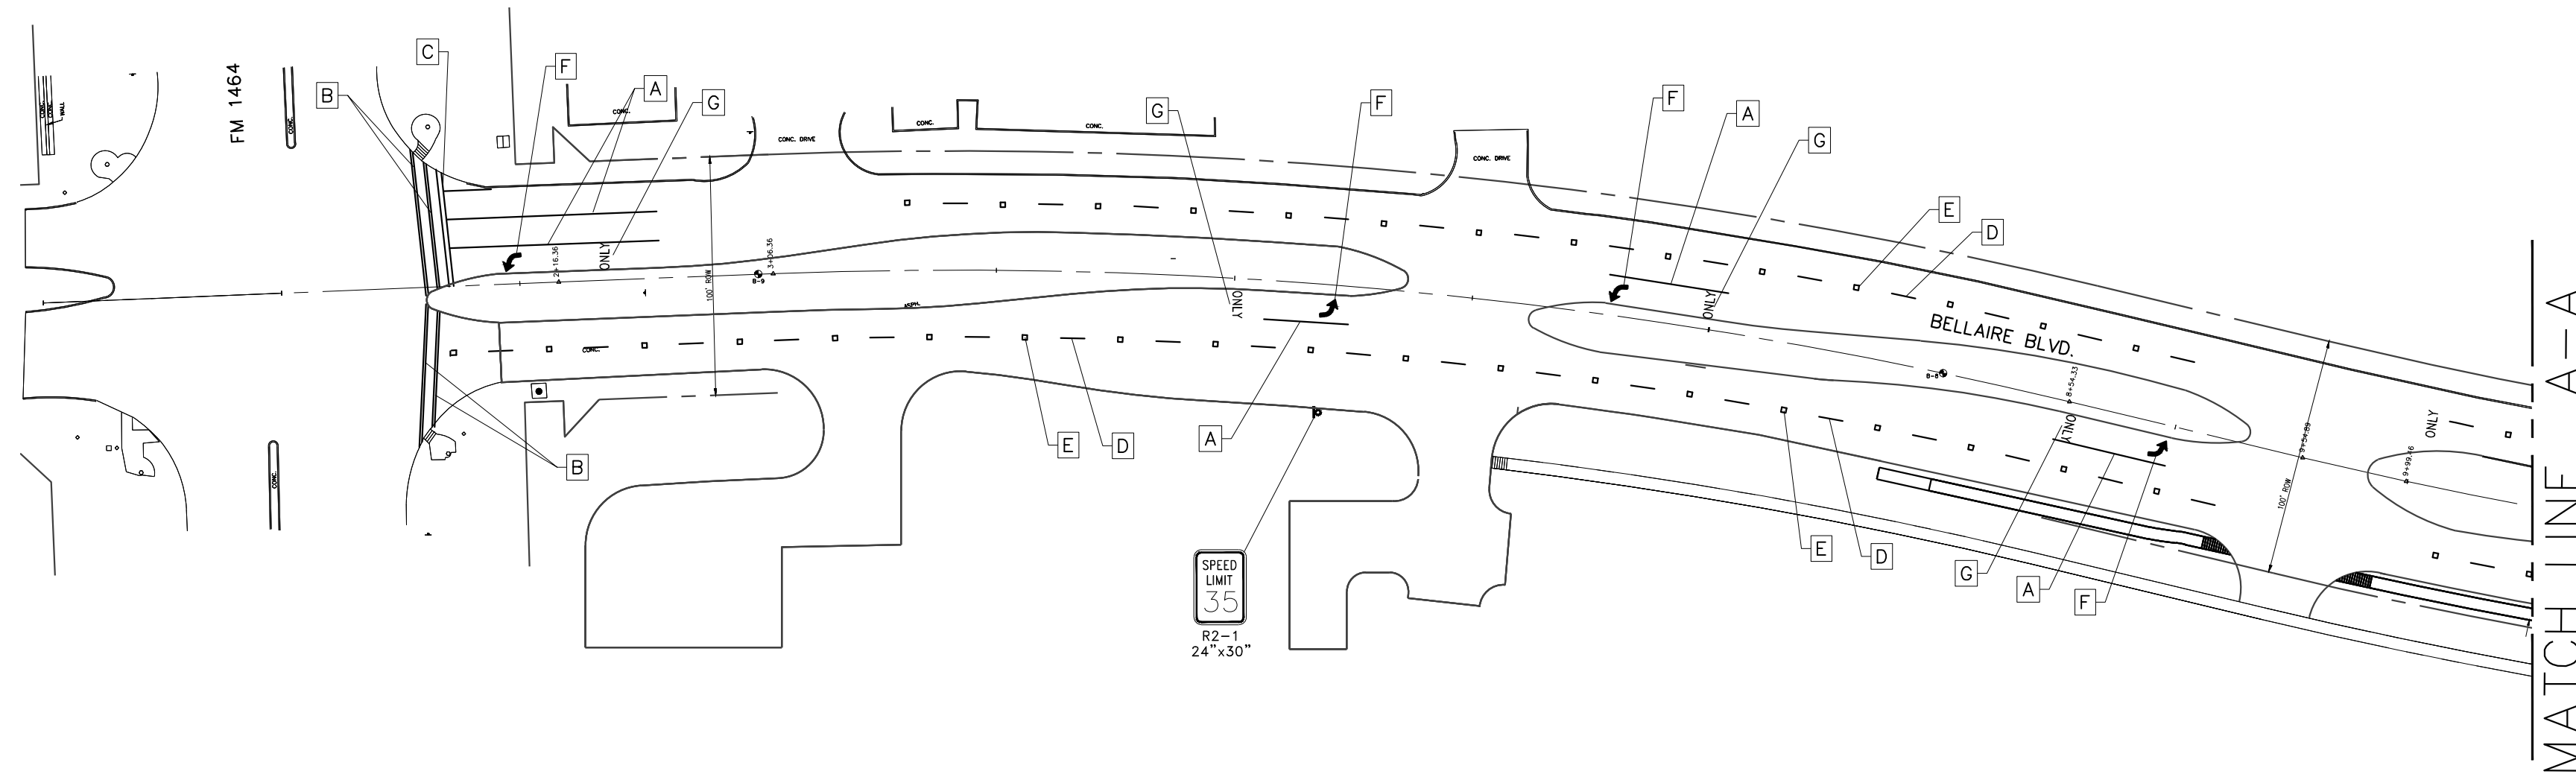

- A REFL PAV MRK TY I (W) 8" (SLD) (100 MIL)
- B REFL PAV MRK TY I (W) 12" (SLD) (100 MIL)
- C REFL PAV MRK TY I (W) 24" (SLD) (100 MIL)
- D REFL PAV MRK TY I (W) 4" (BRK) (100 MIL)
- E RAIS PAV MRK TY II (REFL) C-R
- F REFL PAV MRK TY I (W) (ARROW) (LT) (SLD) (100 MIL)
- G REFL PAV MRK TY I (W) (WORD) (ONLY) (SLD) (100 MIL)
- H PROPOSED SIGN
- I EXISTING STOP SIGN WITH PROPOSED (W4-4) SIGN.

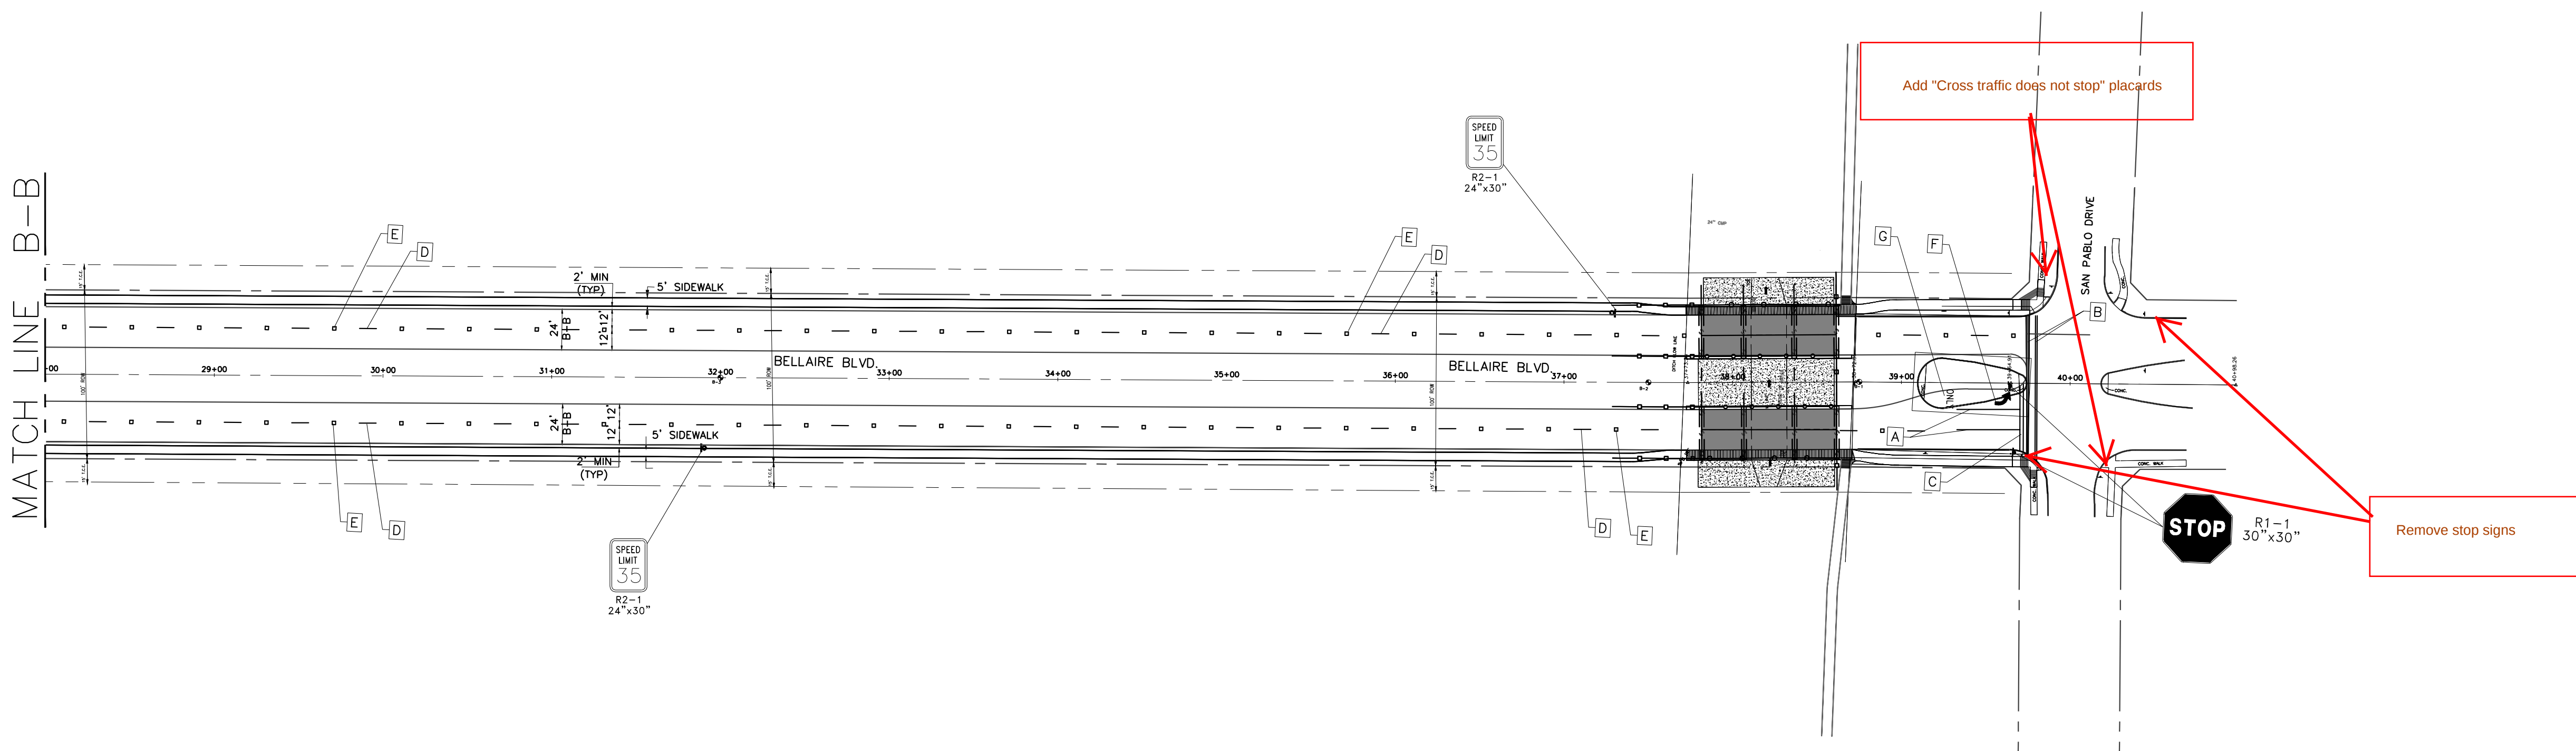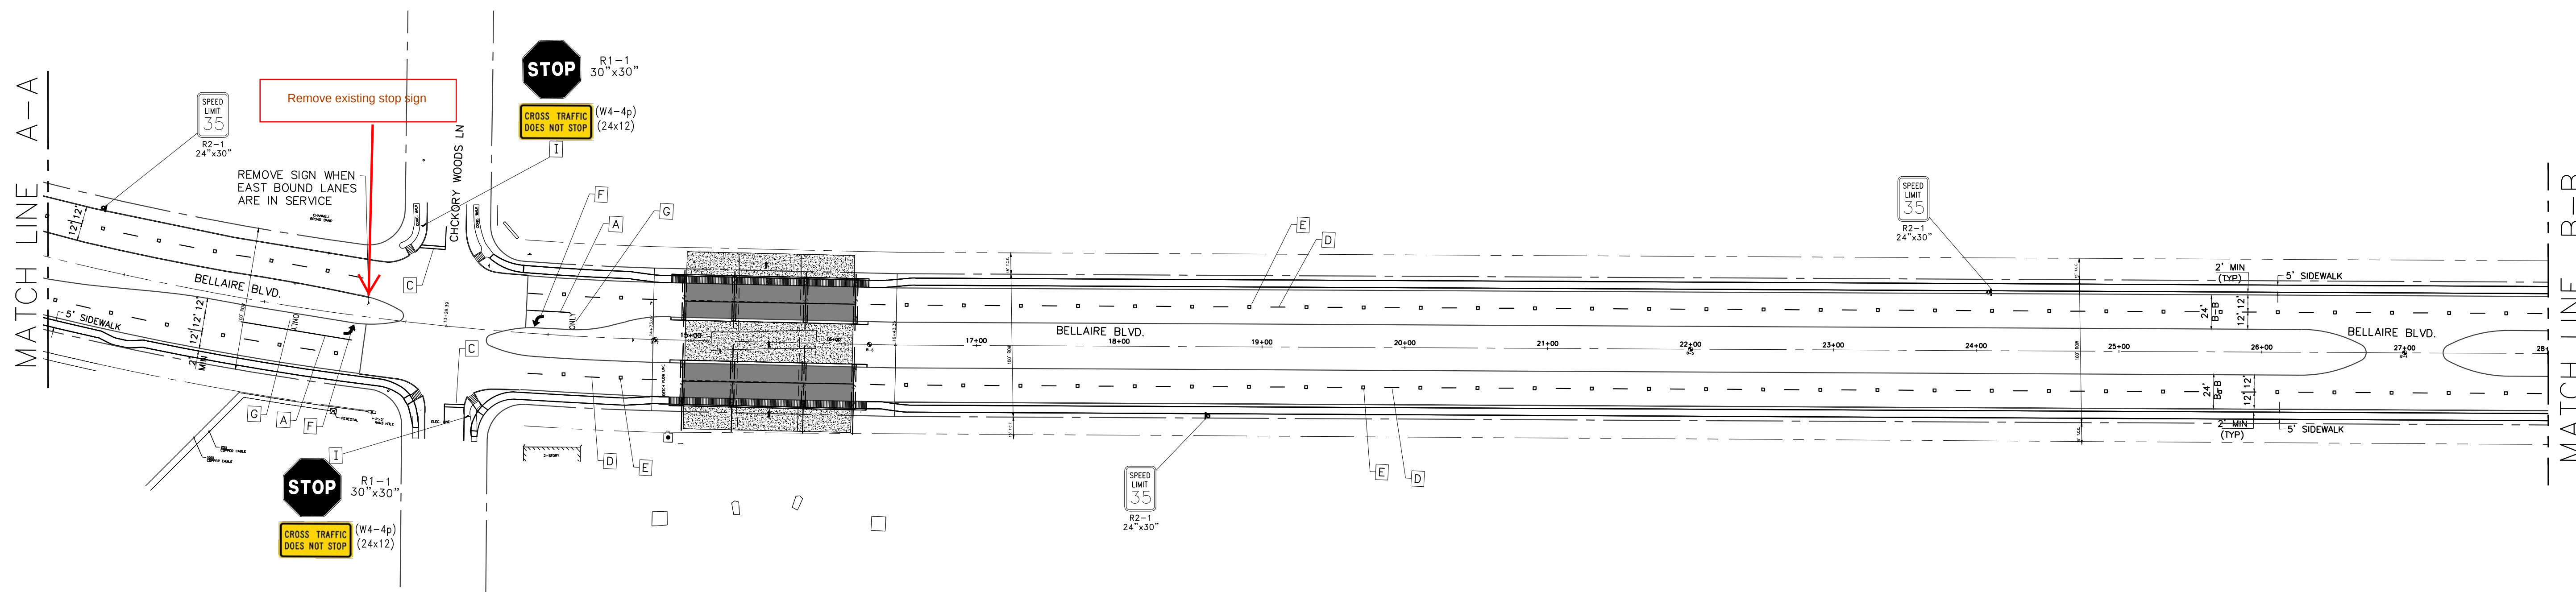

REV NO	DESCRIPTION	APP'D	DATE


BELLAIRE BLVD FROM
FM 1464 TO
SAN PABLO DRIVE

SIGNING & STRIPING
LAYOUT FROM FM 1464 TO
SAN PABLO DRIVE

SHEET NO 1 OF 1

 FCM Engineers, P.C.
9700 Richmond Ave.
Suite 250
Houston, Texas 77042
T- 713-706-4412
F- 713-706-4410

TX FIRM No.: F-13481

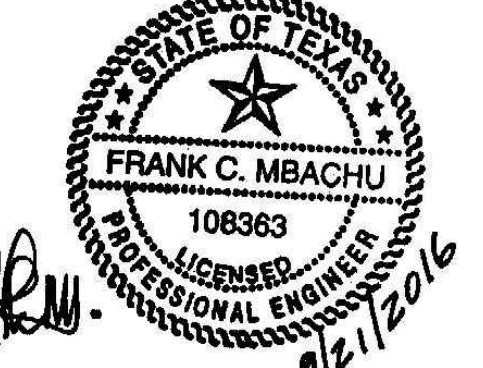 FRANK C. MBACHU
108363
PROFESSIONAL ENGINEER
7/21/2016

SCALE: 1" = 60'-0"

DATE: 07-01-2016

SHEET NO. 52 OF 54

DRAWN BY: G.E.W.

APP BY: F.C.M.

AB/CO/NTY: 23/FBC