



Fort Bend County Engineering
FORT BEND COUNTY, TEXAS

Richard W. Stolleis, P.E.
County Engineer

March 14, 2018

Commissioner James Patterson
Fort Bend County Precinct 4
12919 Dairy Ashford Road, Ste. 200
Sugar Land, TX 77478

**RE: Revision of "NO PARKING" signs on Marble Creek Lane, Lockwood Bend Lane,
and Sloan Falls Court in Marble Bend at Riverstone, Sections 1, 2, & 3**

Dear Commissioner Patterson:

At the request of the Riverstone HOA, Fort Bend County Engineering Department has completed the traffic control plan to revise the No Parking Zone in Marble Bend at Riverstone, Sections 1, 2, and 3, approved by Commissioners Court on January 23, 2018. The revised No Parking Zone will encompass portions Limestone Hill Lane and Marble Creek Lane and will only be in effect on school days, 7:15 – 8:15 a.m. and 3:15 – 4:00 p.m. The public hearing date for acceptance for the plan will be scheduled on the next available Commissioner's Court Agenda.


A copy of the traffic control plan is attached for your review. If we can be of further assistance please do not hesitate to contact me at 281-633-7528 or chris.debaillon@fortbendcountytexas.gov.

Sincerely,

A handwritten signature in blue ink, appearing to read "Chris Debaillon".

Chris Debaillon, PE, PTOE
Assistant County Engineer - Traffic

cc: Judge Robert E. Hebert, County Judge
Marc Grant - FBC Road & Bridge
Brian Fields - Signage Department
File

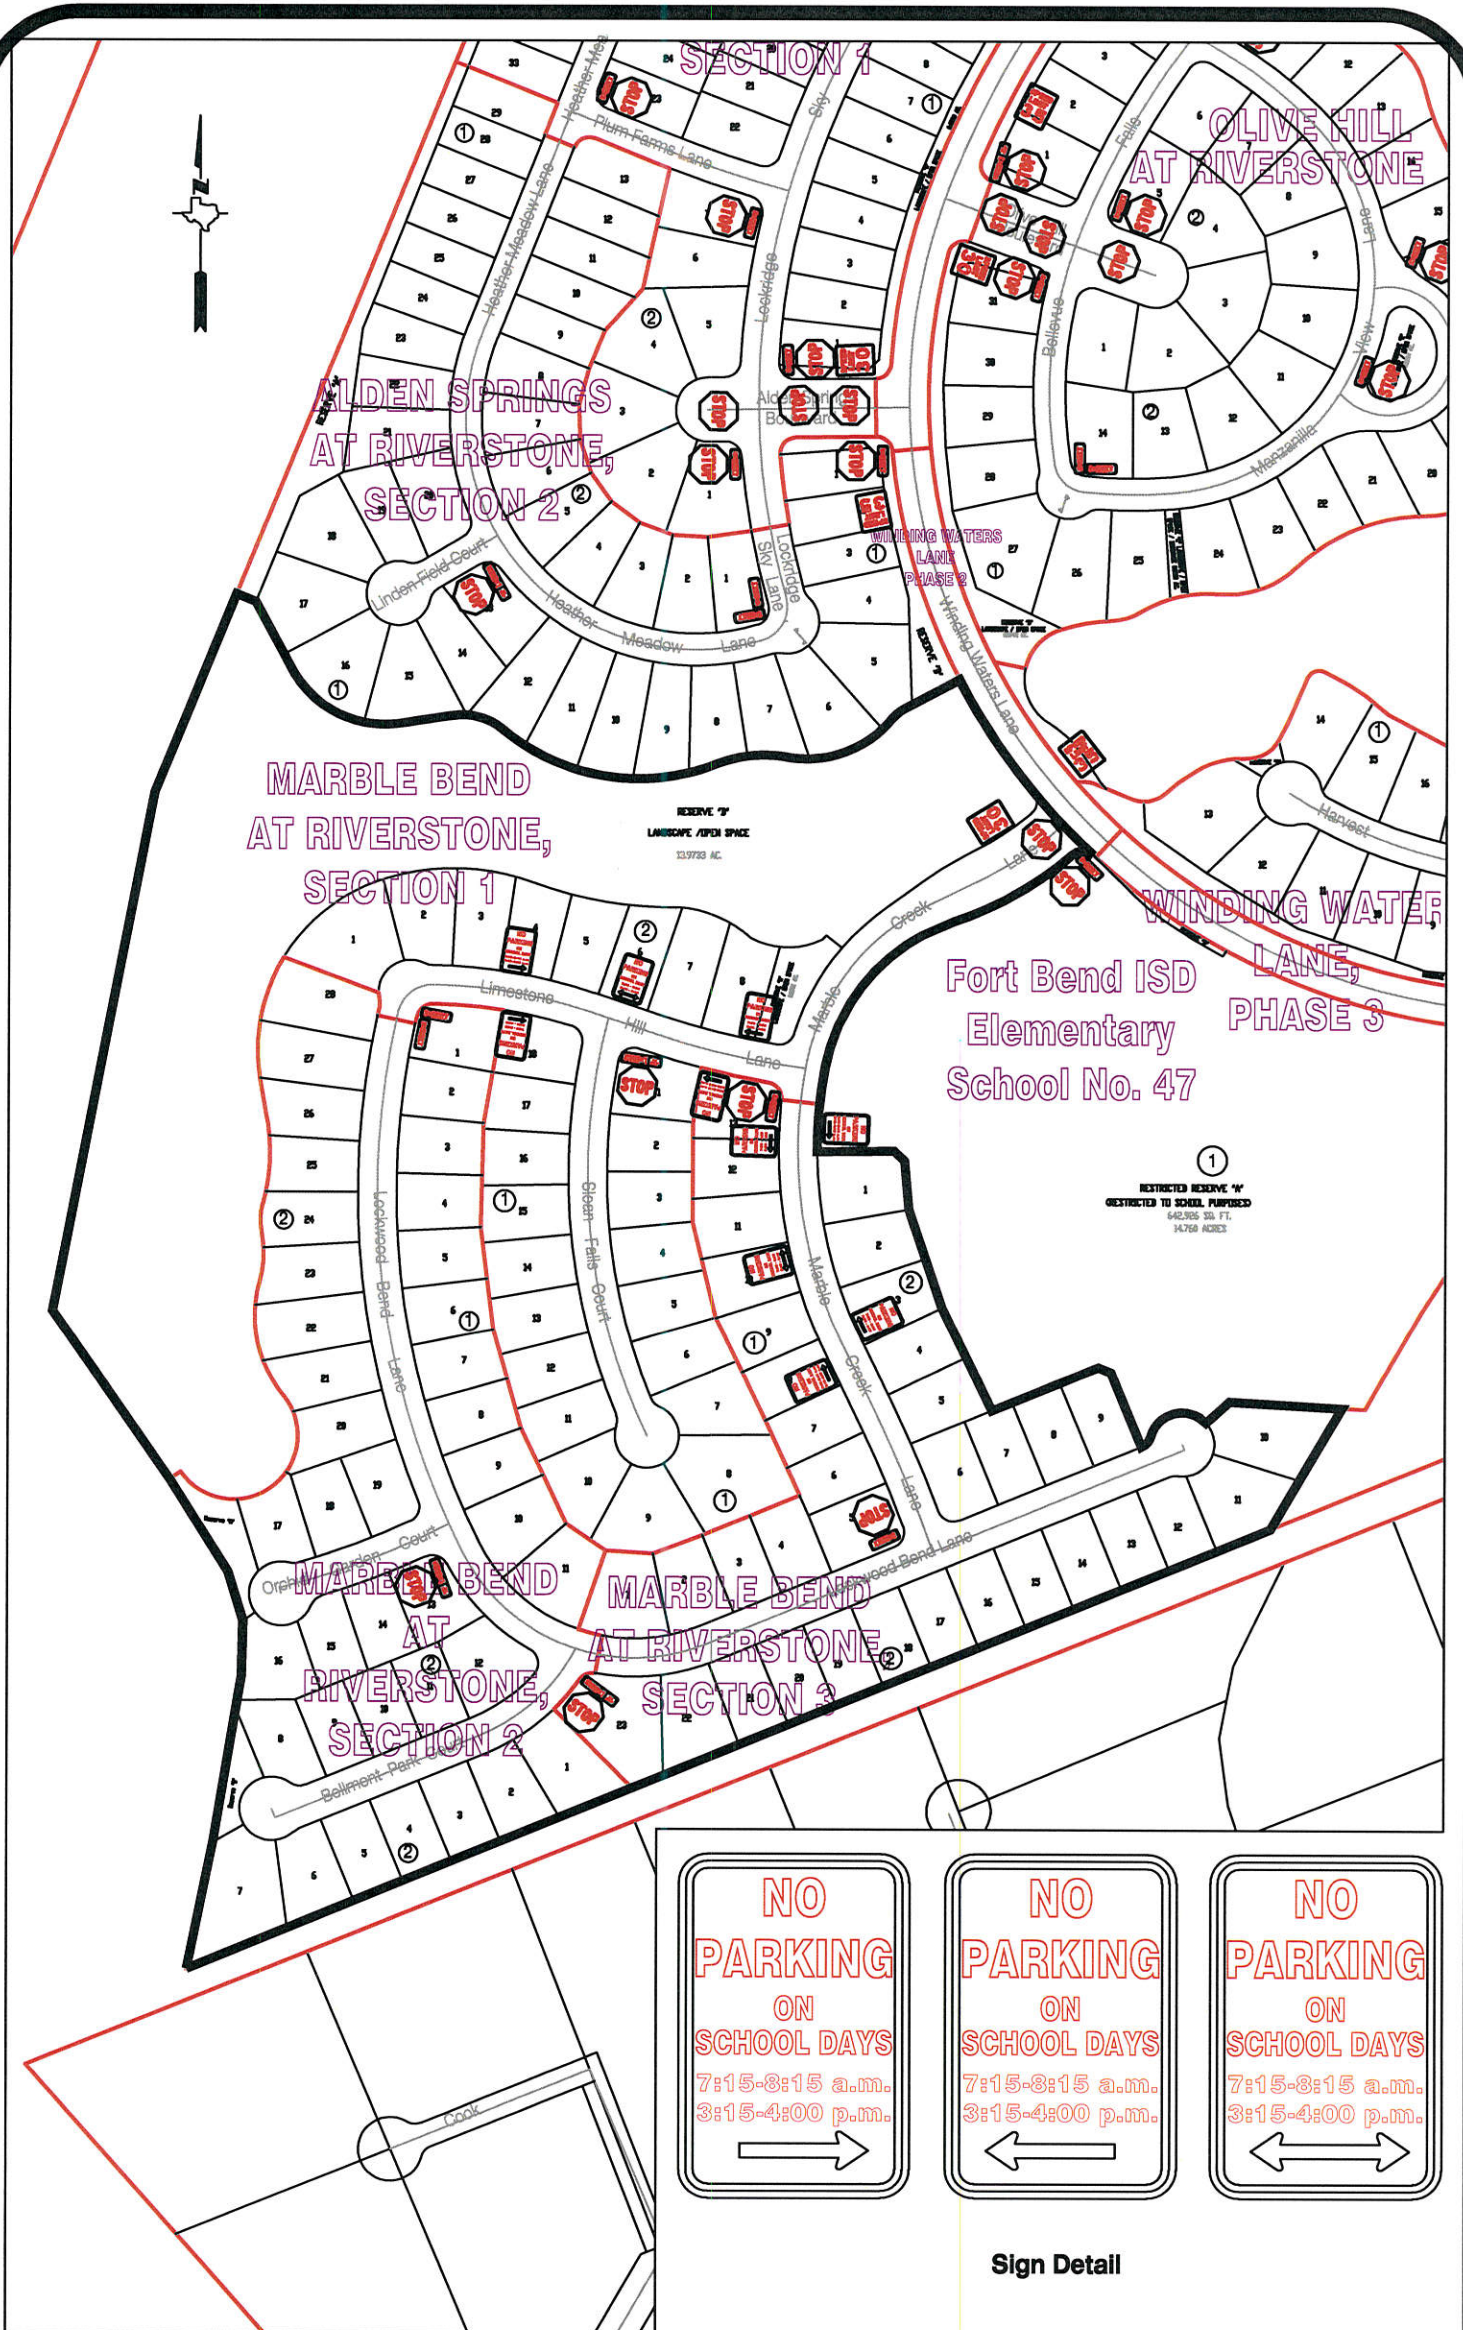

NO
PARKING
ON
SCHOOL DAYS
7:15-8:15 a.m.
3:15-4:00 p.m.
→

NO
PARKING
ON
SCHOOL DAYS
7:15-8:15 a.m.
3:15-4:00 p.m.
←

NO
PARKING
ON
SCHOOL DAYS
7:15-8:15 a.m.
3:15-4:00 p.m.
↔

Sign Detail

Note:
The purpose of this traffic control plan is to revise traffic control for Marble Bend at Riverstone, Sections 1, 2, and 3 with the addition of "No Parking" signs (R7-1) as indicated on the drawing.

Drawn By: L. Brdecka
Date: 3-14-18
Approved By: Chris Deballion, PE PTOE
Date: 3/14/18
Scale
1" = 200'-0"

**Marble Bend at Riverstone,
Sections 1, 2, and 3
(Revised) Control Map and
Traffic Sign Layout**
Fort Bend County Engineering Dept.
301 Jackson Street
Richmond, Texas 77469