



Fort Bend County Engineering  
FORT BEND COUNTY, TEXAS

Richard W. Stolleis, P.E.  
County Engineer

April 12, 2018

Commissioner Grady Prestage  
Fort Bend County Precinct 2  
3030 Texas Parkway, Suite 213  
Missouri City, Texas 77459

**RE: Sienna Village of Anderson Springs, Sec. 16 - Traffic Control Plan**  
**Sienna Village of Anderson Springs, Sec. 17B**  
**Sienna Village of Anderson Springs, Sec. 24**

Dear Commissioner:

Fort Bend County Engineering has completed and recommends approval of the traffic control plan for the above referenced subdivisions. The public hearing date for acceptance of the plans is being scheduled.

A copy of the traffic control plans are attached for your review. If you should have any questions, please give me a call.

Sincerely,


A handwritten signature in blue ink, appearing to read "Chris Debaillon".

Chris Debaillon, PE, PTOE  
Assistant County Engineer – Traffic

CD/mjs

cc: Judge Robert E. Hebert, County Judge  
Marc Grant - FBC Road & Bridge  
Brian Fields - Signage Department  
File



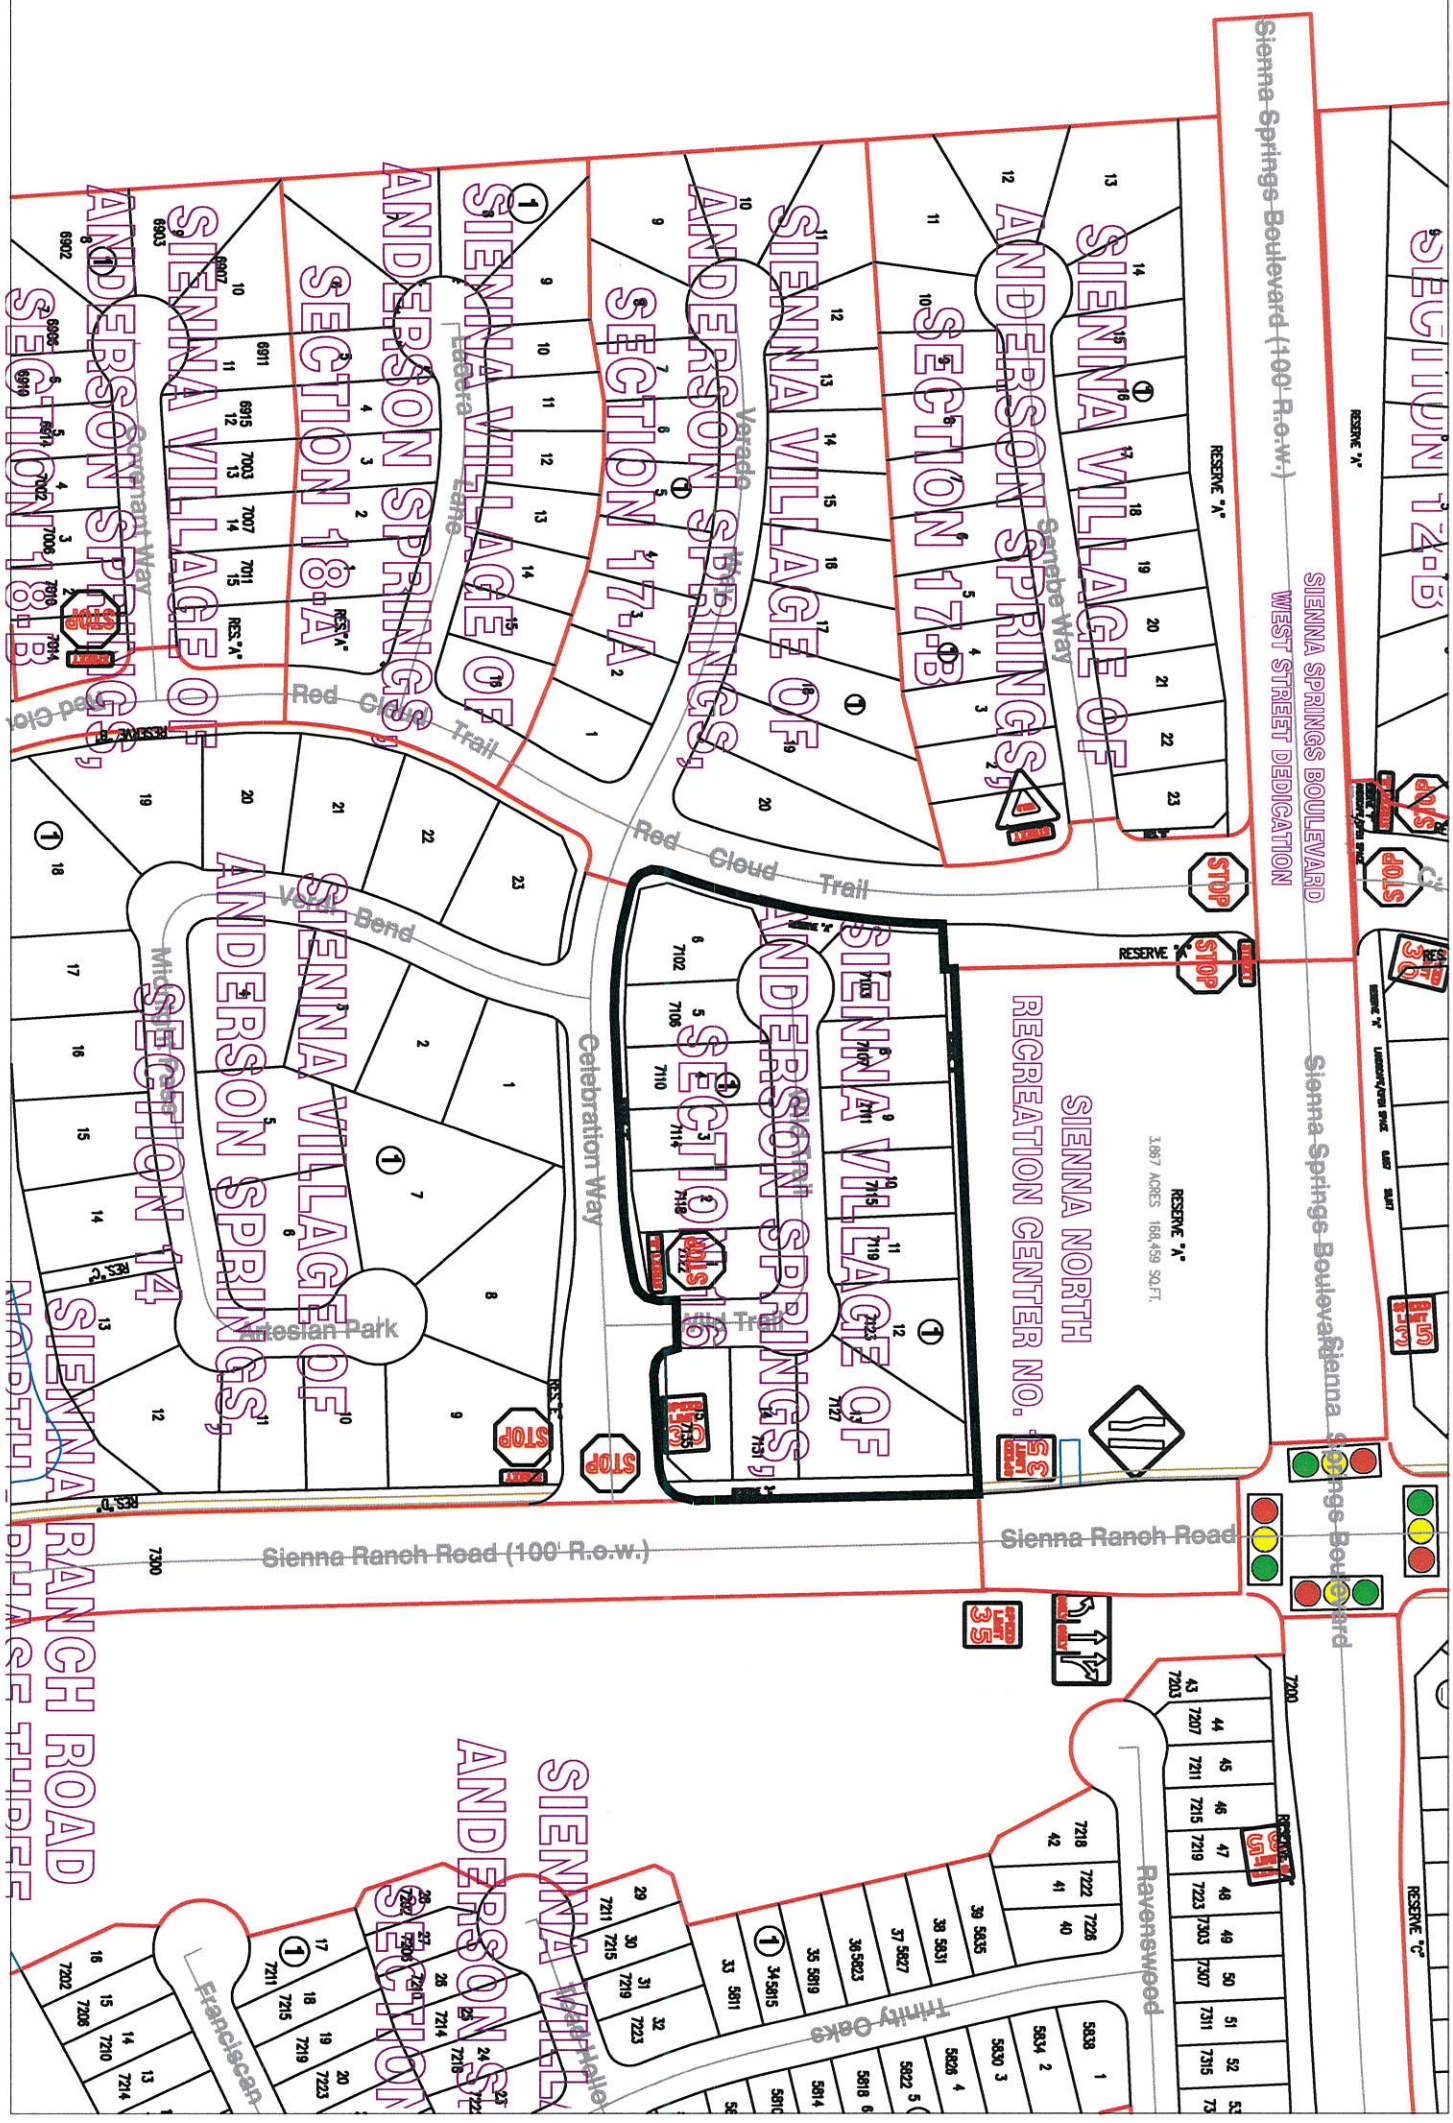

Note:


The purpose of this traffic control plan is to establish traffic control for Sienna Village of Anderson Springs, Section 16.

Drawn By: L. Brdecka  
Date: 4-13-18  
Approved By: Chris Deballon, PE PTOE  
Date: 4/13/18  
Scale  
1" = 200'-0"

Sienna Village of Anderson Springs,  
Section 16  
Control Map and Traffic Sign Layout

Fort Bend County Engineering Dept.  
301 Jackson Street  
Richmond, Texas 77469



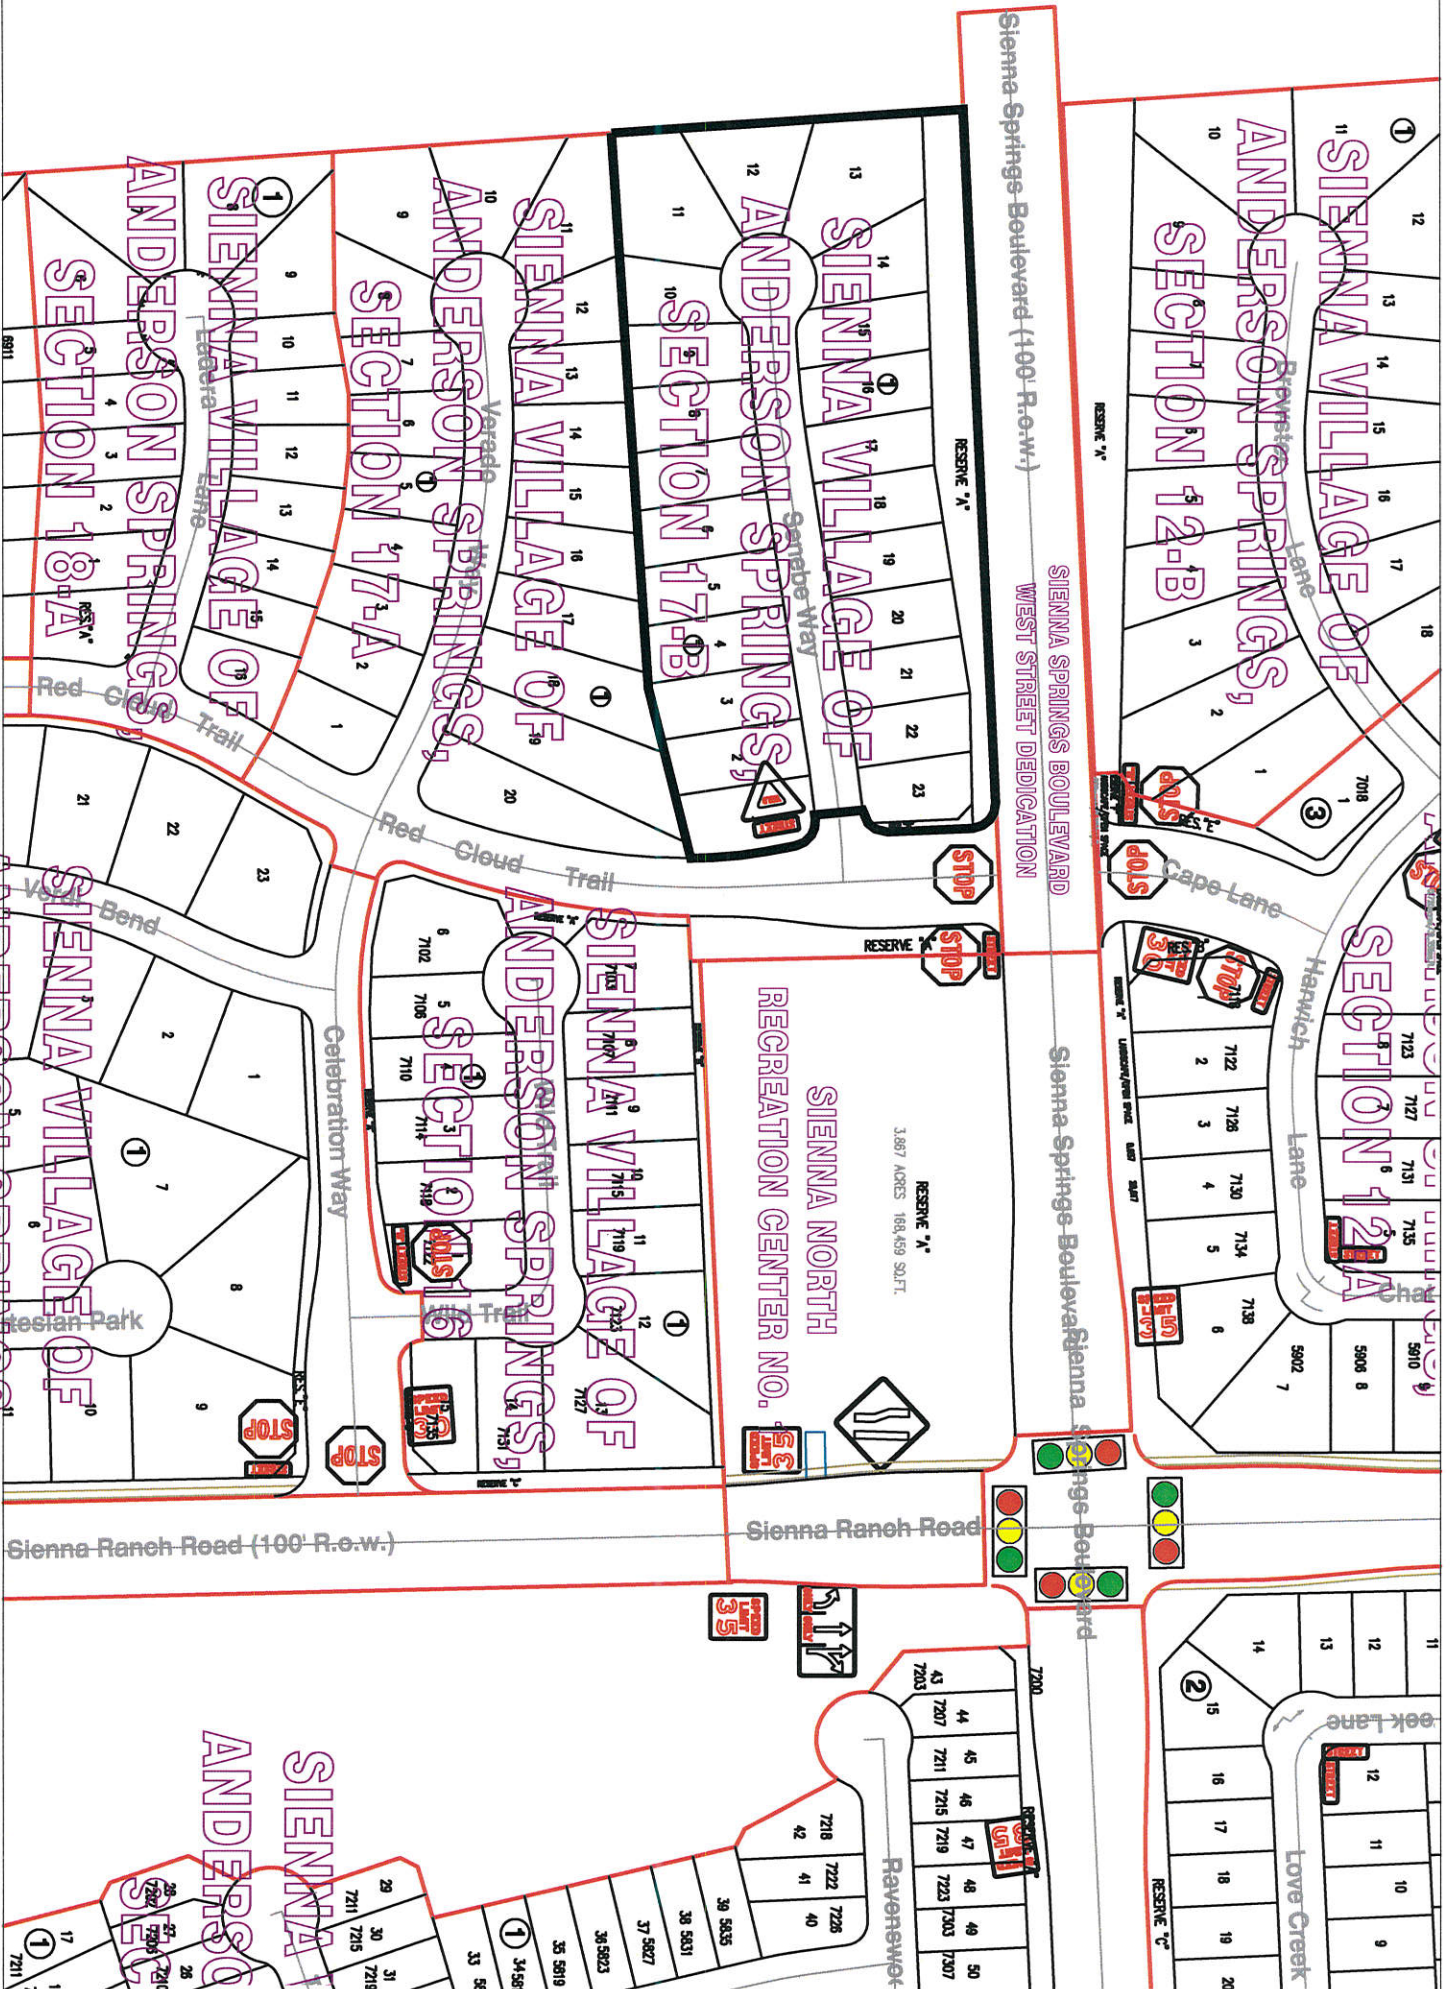

**Note:**

The purpose of this traffic control plan is to establish traffic control for Sienna Village of Anderson Springs, Section 17B.

Drawn By: L. Brdecka

Date: 4-13-18

Approved By: Chris Deballon, PE PTOE

Date: 4/13/18


Scale

1" = 200'-0"

**Sienna Village of Anderson Springs,  
Section 17B  
Control Map and Traffic Sign Layout**

Fort Bend County Engineering Dept.  
301 Jackson Street  
Richmond, Texas 77469



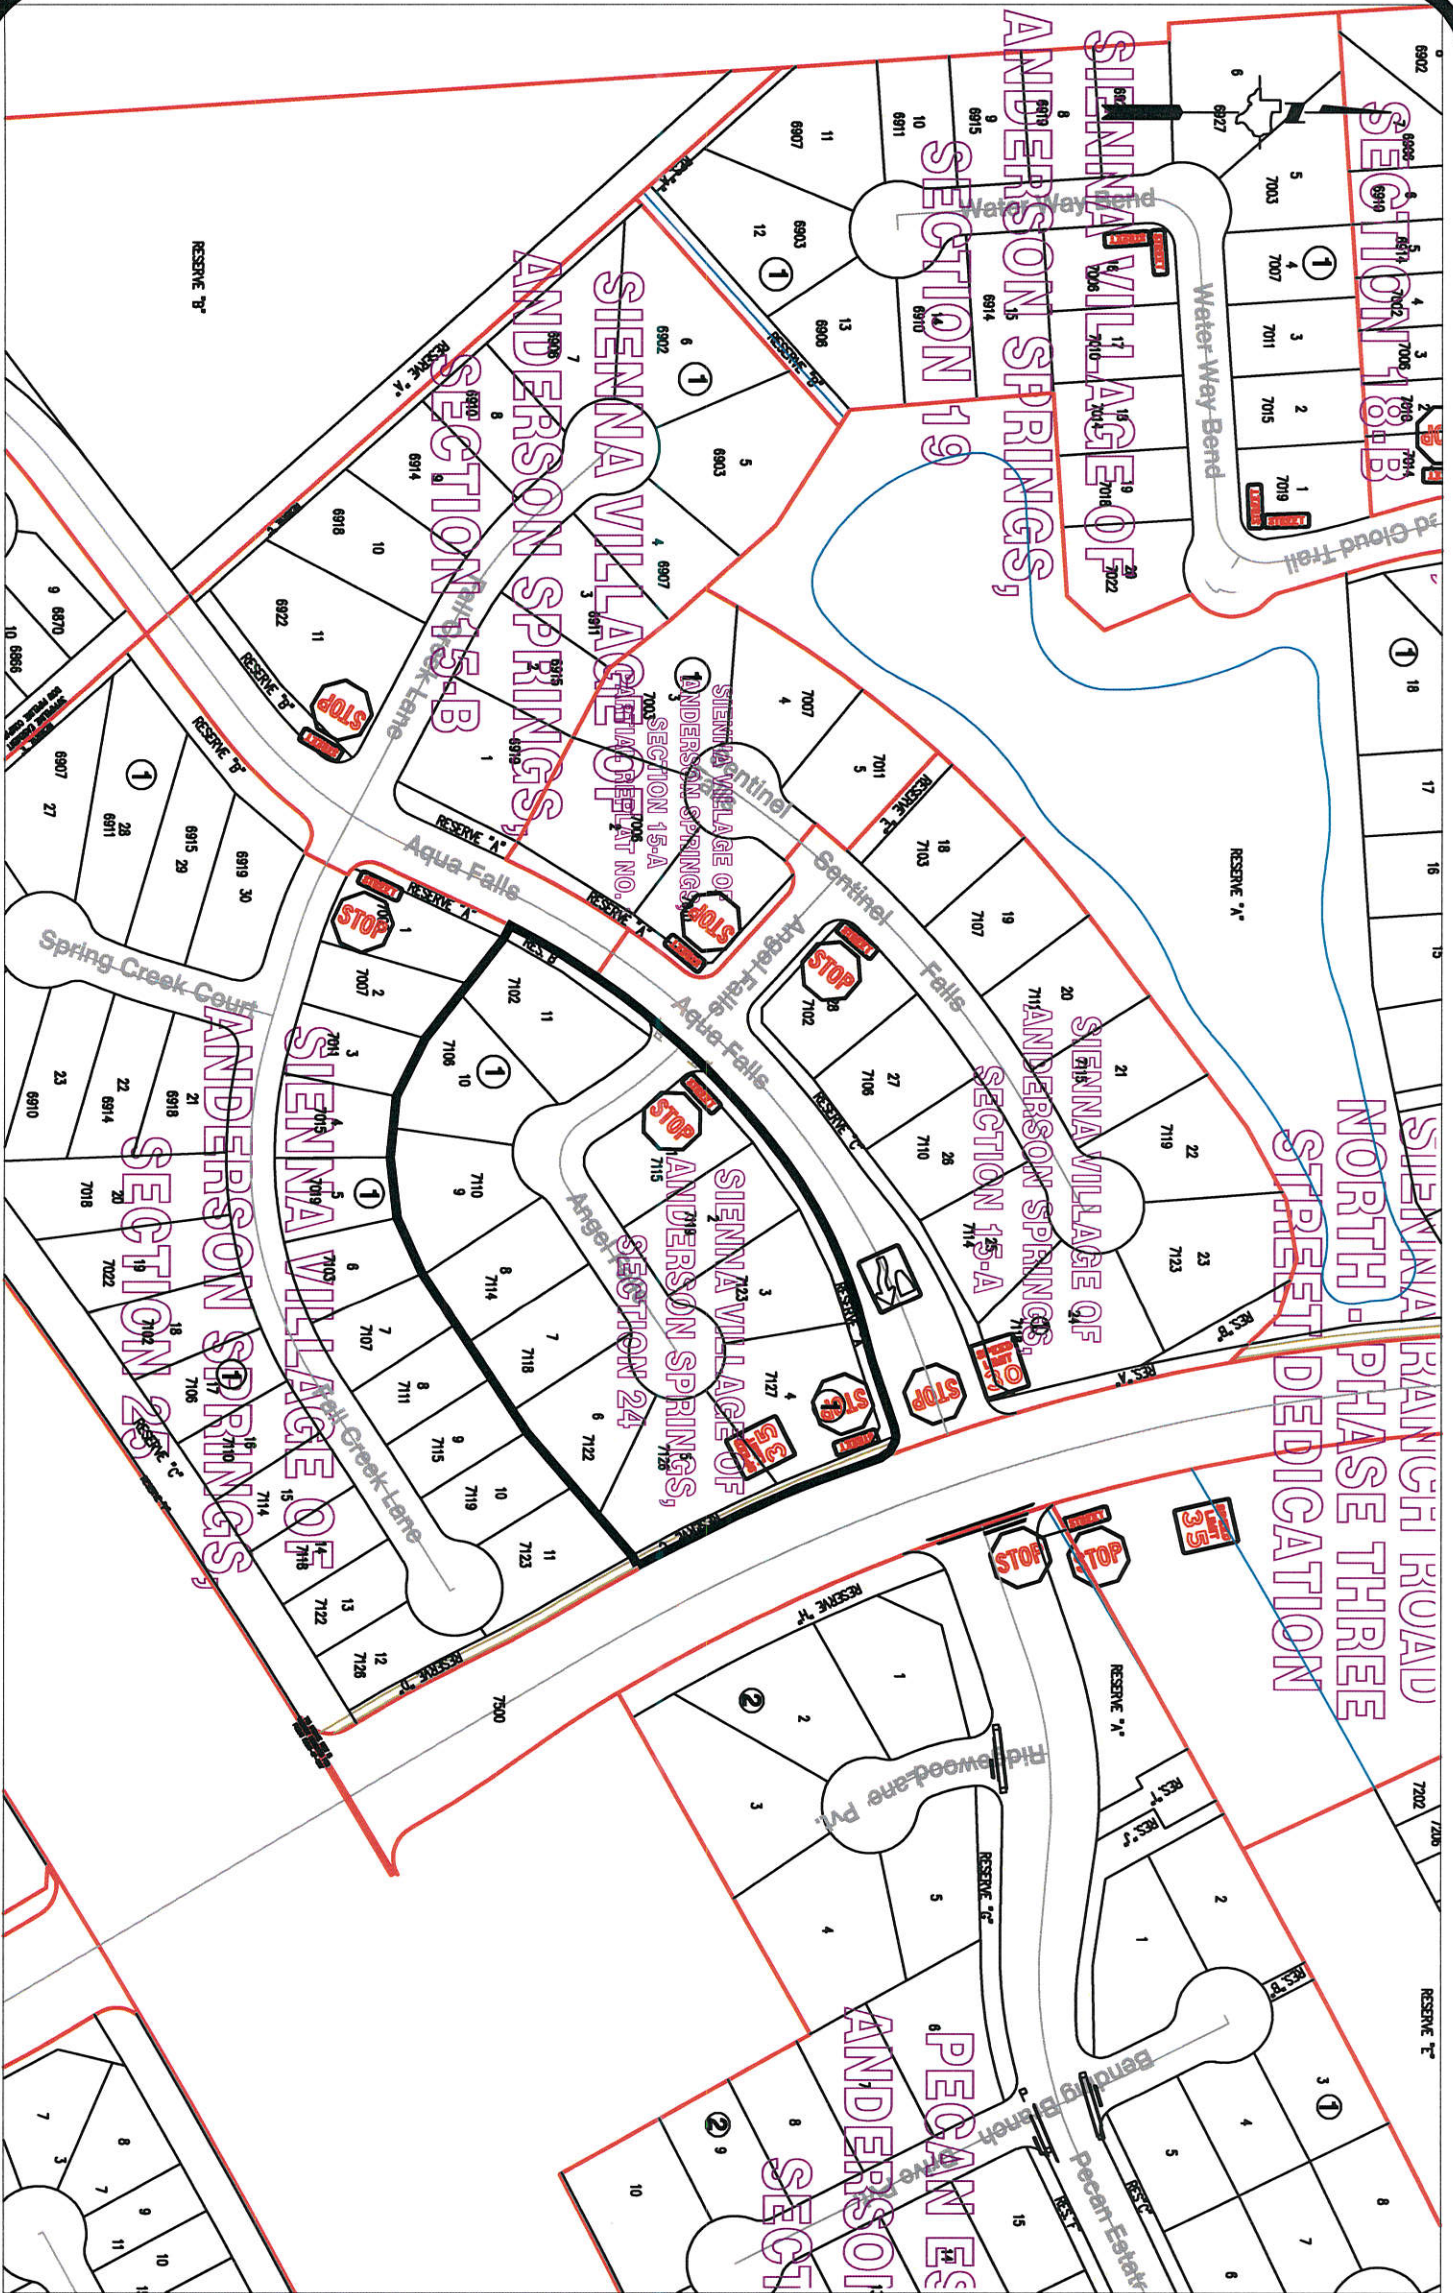

**Note:**

The purpose of this traffic control plan is to establish traffic control for Sienna Village of Anderson Springs, Section 24.

Drawn By: L. Brdecka

Date: 4-13-18

Approved By: Chris Deballon, PE PTOE

Date: CD 4/13/18

Scale

1" = 200'-0"

**Sienna Village of Anderson Springs,  
Section 24  
Control Map and Traffic Sign Layout**

Fort Bend County Engineering Dept.  
301 Jackson Street  
Richmond, Texas 77469