



Fort Bend County Engineering  
FORT BEND COUNTY, TEXAS

Richard W. Stolleis, P.E.  
County Engineer

May 18, 2018

Commissioner James Patterson  
Fort Bend County Precinct 4  
12919 Dairy Ashford Rd.  
Sugarland, TX 77478

**RE: Fieldstone, Section 15- Traffic Control Plan  
Mason Road at Fieldstone Street Dedication Section 2**

Dear Commissioner:

The Construction Completion letters were issued on May 18, 2018 for both of these projects, which started the one year maintenance period. Fort Bend County Engineering has completed and recommends approval of the traffic control plans for the above referenced subdivisions. The public hearing date for acceptance of the plans is being scheduled.

A copy of the traffic control plans are attached for your review. If you should have any questions, please give me a call.

Sincerely,

Chris Debaillon, PE, PTOE  
Assistant County Engineer – Traffic

CD/cmv

cc: Judge Robert E. Hebert, County Judge  
Marc Grant - FBC Road & Bridge  
Brian Fields - Signage Department  
File



**Note:**

The purpose of this traffic control plan is to establish traffic control for Fieldstone, Section 15.

Drawn By: L. Brdecka

Date: 5-21-18

Approved By: Chris Deballion, PE PTOE

Date: 5/21/18

Scale


1" = 200'-0"

**Fieldstone,  
Section 15**

**Control Map and Traffic Sign Layout**

Fort Bend County Engineering Dept.  
301 Jackson Street  
Richmond, Texas 77469



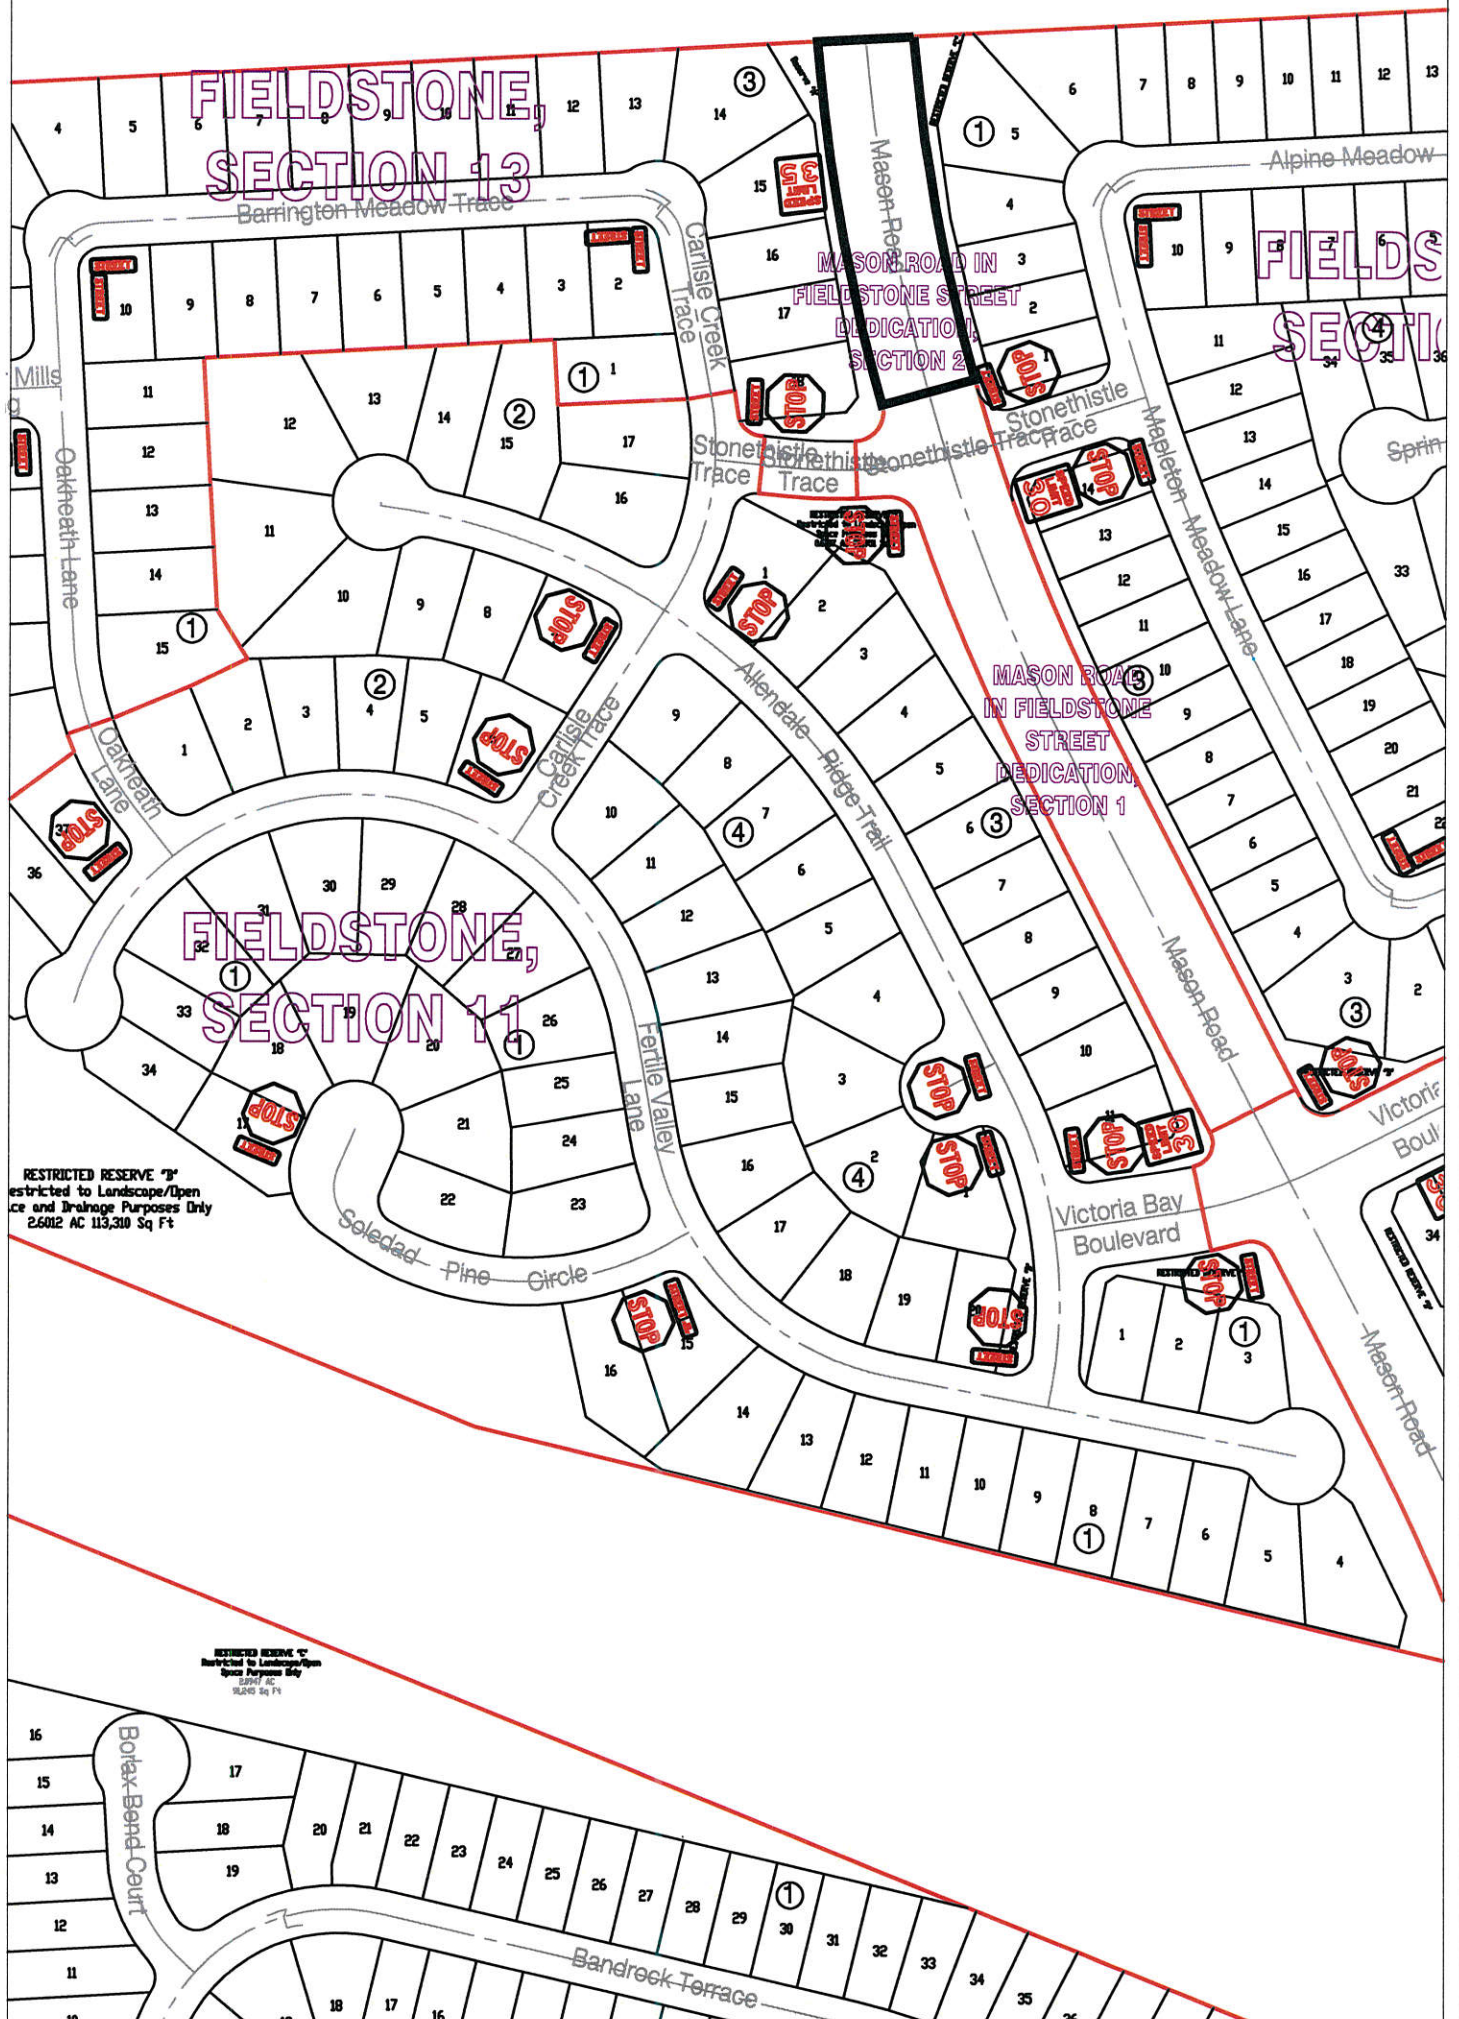

**Note:**

The purpose of this traffic control plan is to establish traffic control for Mason Road in Fieldstone Street Dedication Section 2.

Drawn By: L. Brdecka

Date: 5-21-18

Approved By: Chris Debaillon, PE PTOE

Date: *CD 5/21/18*

Scale

1" = 200'-0"

**Mason Road in Fieldstone Street  
Dedication Section 2  
Control Map and Traffic Sign Layout**

Fort Bend County Engineering Dept.  
301 Jackson Street  
Richmond, Texas 77469