



Fort Bend County Engineering
FORT BEND COUNTY, TEXAS

Richard W. Stolleis, P.E.
County Engineer

May 15, 2018

Commissioner Grady Prestage
Fort Bend County Precinct 2
3030 Texas Parkway, Suite 213
Missouri City, Texas 77459

RE: Grand Vista Lakes Drive and Reserves - Traffic Control Plan
Grand Vista Lakes , Sec. 1
Grand Vista Lakes , Sec. 2

Dear Commissioner:

Fort Bend County Engineering has completed and recommends approval of the traffic control plan for the above referenced subdivision. The public hearing date for acceptance of the plan is being scheduled.

A copy of the traffic control plan is attached for your review. If you should have any questions, please give me a call.


Sincerely,

A handwritten signature in blue ink, appearing to read "Chris Debaillon".

Chris Debaillon, PE, PTOE
Assistant County Engineer – Traffic

CD/mjs

cc: Judge Robert E. Hebert, County Judge
Marc Grant - FBC Road & Bridge
Brian Fields - Signage Department
File

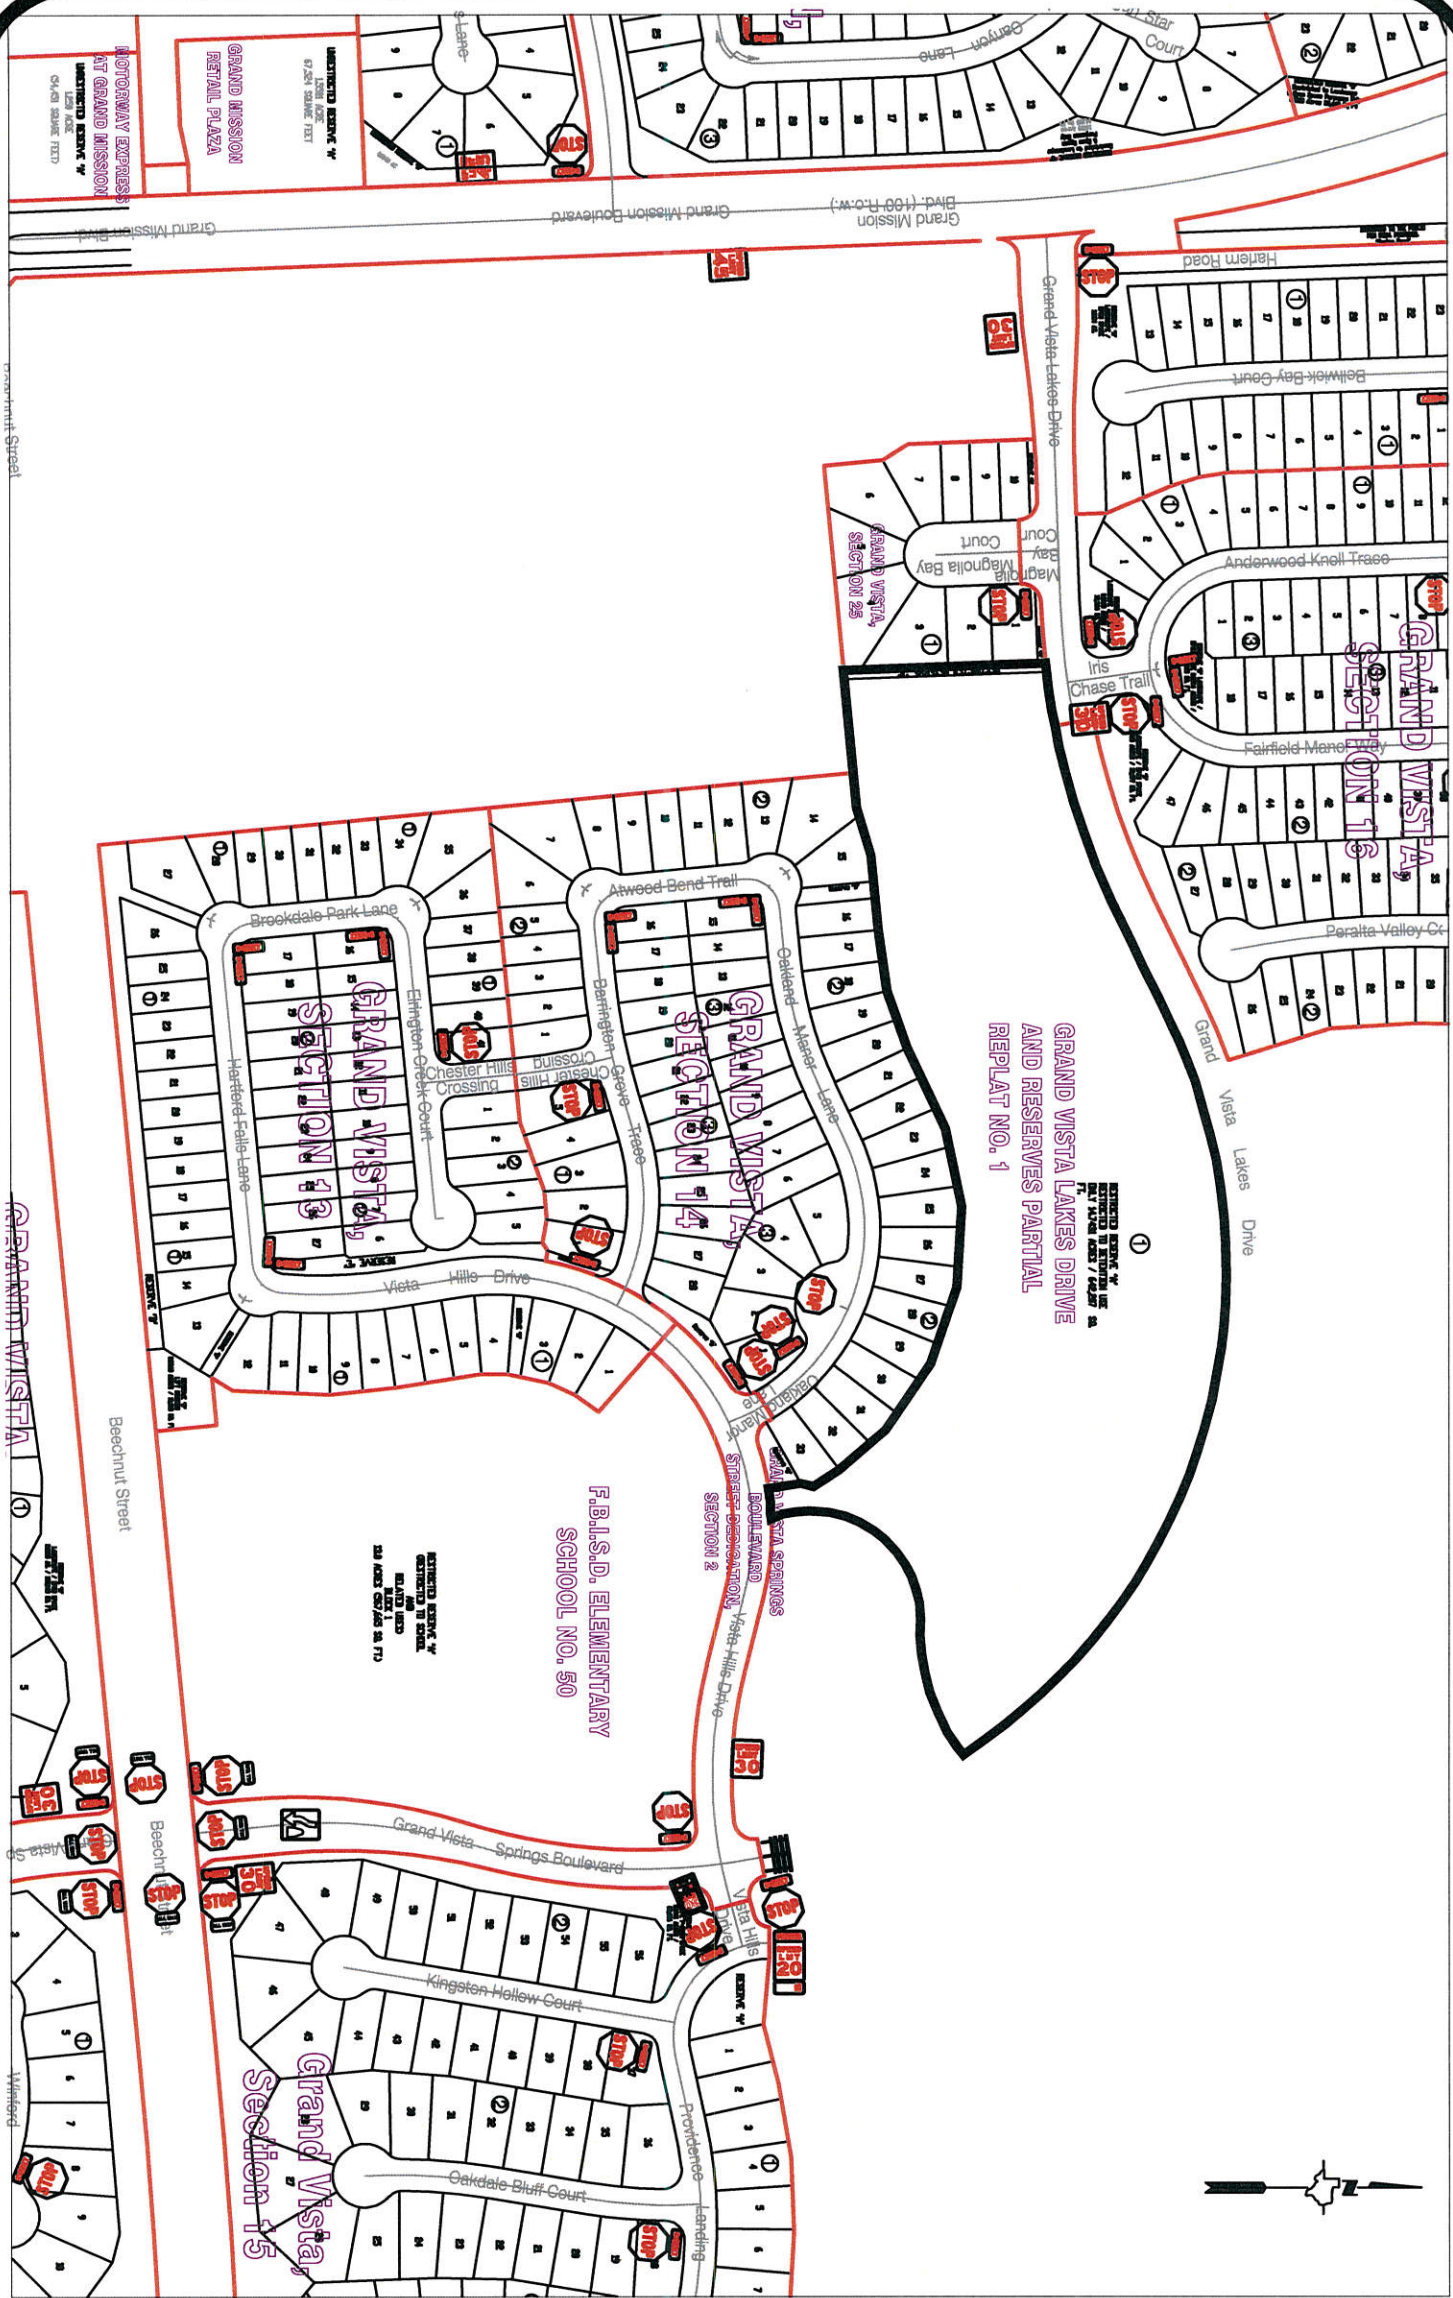


Note:

The purpose of this traffic control plan is to establish traffic control for Grand Vista Lakes Drive and Reserves Partial Replat No. 1.

Drawn By: L. Brdecka
 Date: 5-17-18
 Approved By: Chris Debaillon, PE PTOE
 Date: 5/17/18
 Scale: 1" = 200'-0"

Grand Vista Lakes Drive and Reserves Partial Replat No. 1
 Control Map and Traffic Sign Layout
 Fort Bend County Engineering Dept.
 301 Jackson Street
 Richmond, Texas 77469

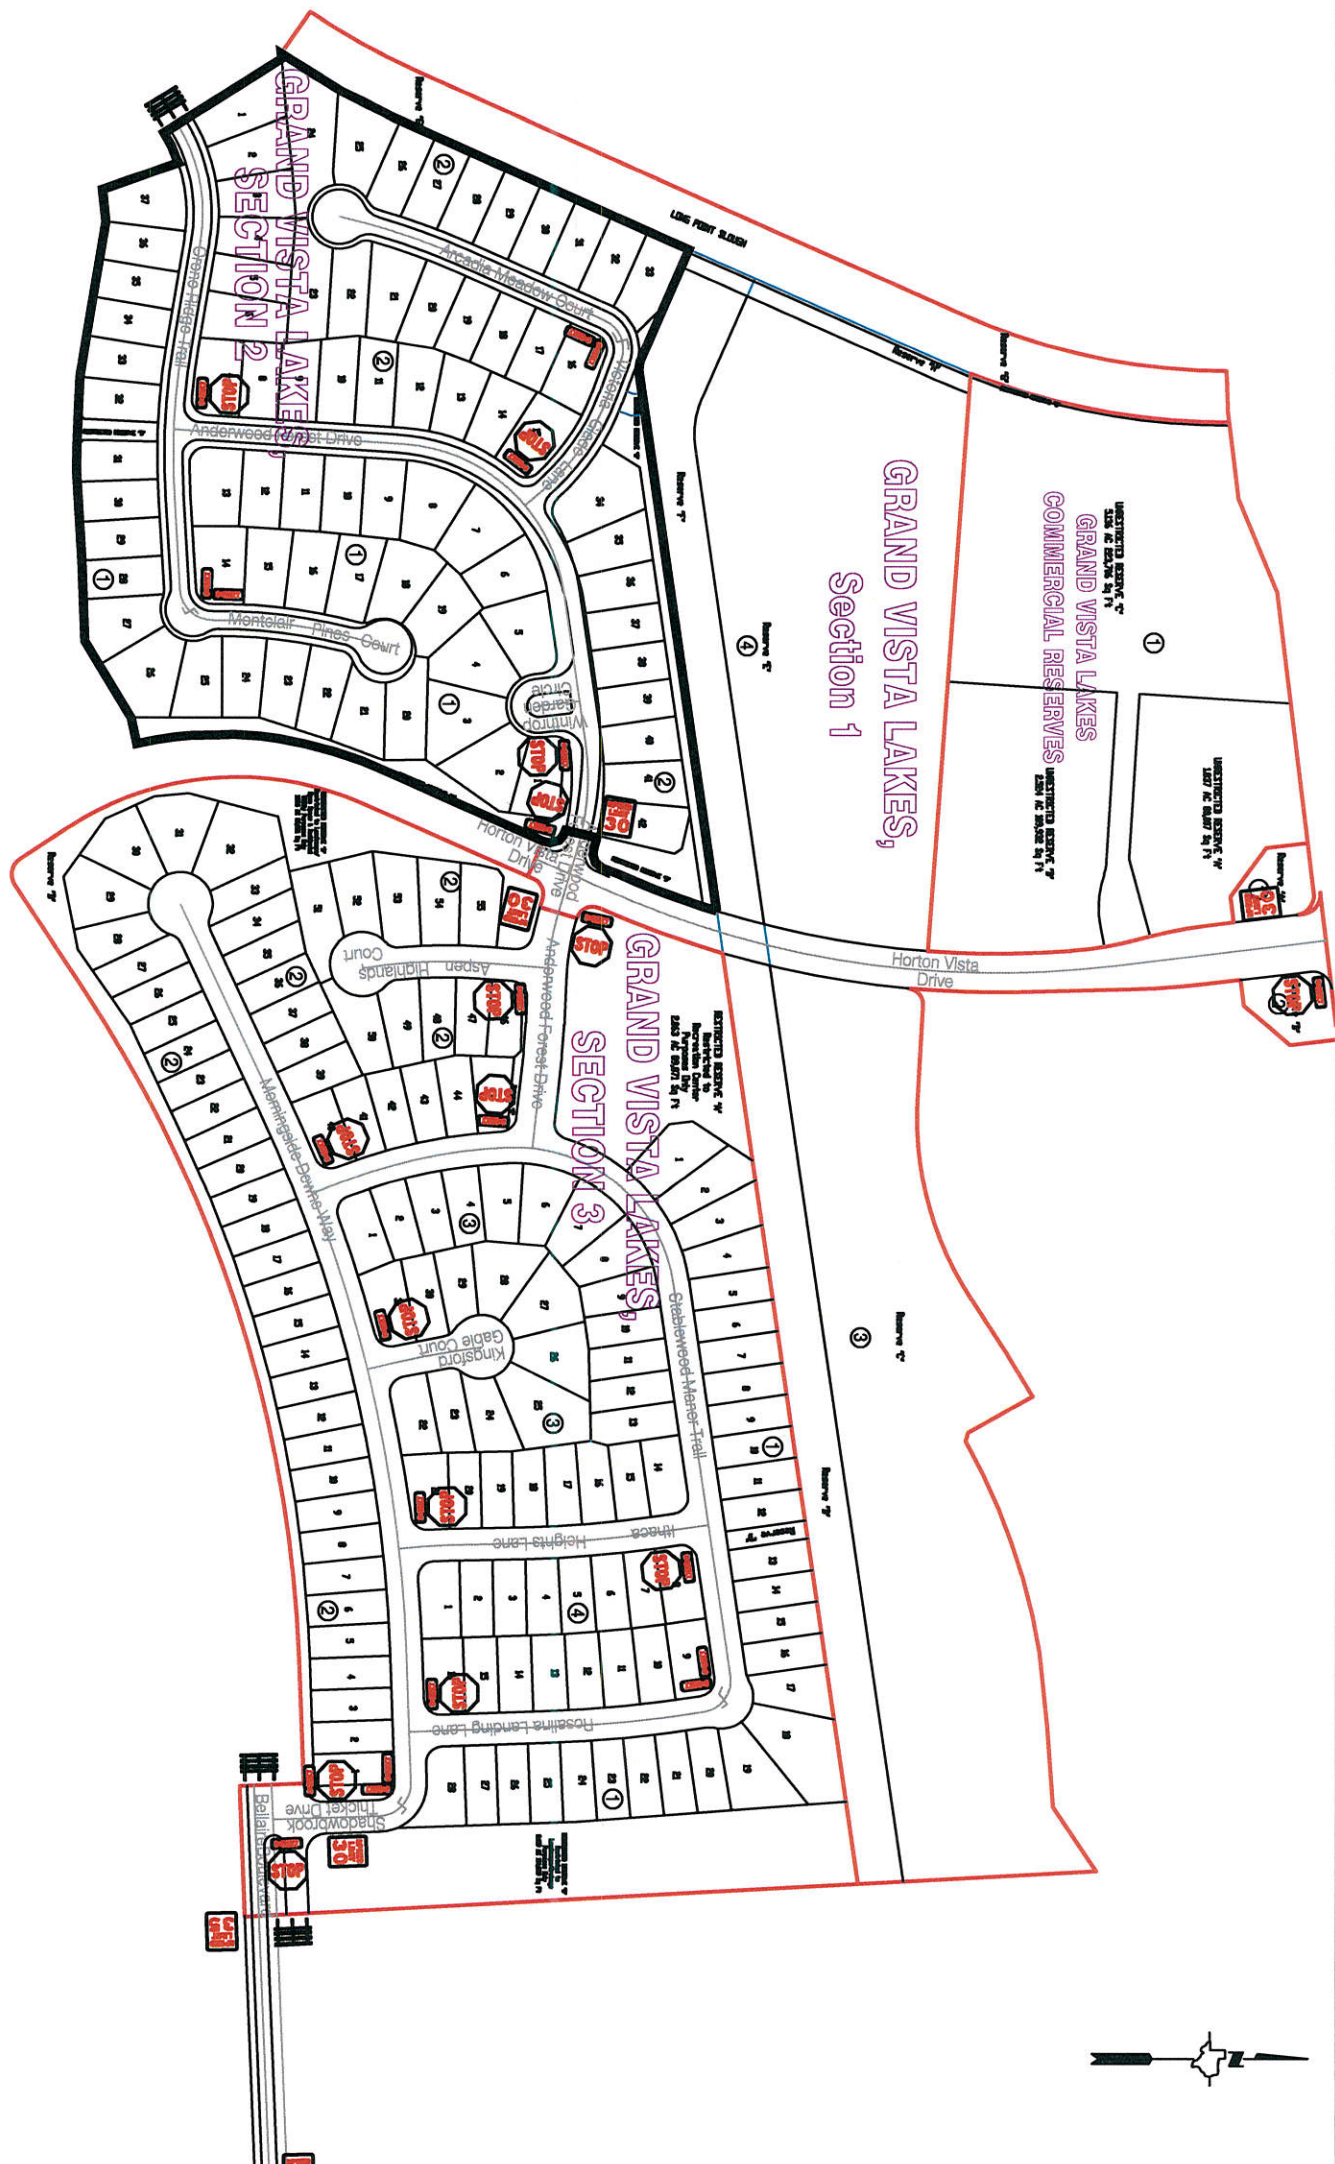

Note:

The purpose of this traffic control plan is to establish traffic control for Grand Vista Lakes, Section 2.

Drawn By: L. Brdecka

Date: 5-17-18

Approved By: Chris Debaillon, PE PTOE

Date: 5/17/18

Scale

1" = 200'-0"

Grand Vista Lakes,
Section 2
Control Map and
Traffic Sign Layout

Fort Bend County Engineering Dept.
301 Jackson Street
Richmond, Texas 77469