



Fort Bend County Engineering
FORT BEND COUNTY, TEXAS

Richard W. Stolleis, P.E.
County Engineer

May 23, 2018

Commissioner Vincent M. Morales Jr.
Fort Bend County Precinct 1
1517 Eugene Heimann Circle, Suite 300
Richmond, Texas 77469

**RE: River Run at the Brazos, Section 3-B - Traffic Control Plan
River Run at the Brazos, Section 4-A**

Dear Commissioner:

Fort Bend County Engineering has completed and recommends approval of the traffic control plan for the above referenced subdivision. The public hearing date for acceptance of the plan is being scheduled.

A copy of the traffic control plan is attached for your review. If you should have any questions, please give me a call.


Sincerely,

A handwritten signature in blue ink, appearing to read "Chris Debaillon".

Chris Debaillon, PE, PTOE
Assistant County Engineer – Traffic

CD/mjs

cc: Judge Robert E. Hebert, County Judge
Marc Grant - FBC Road & Bridge
Brian Fields - Signage Department
File

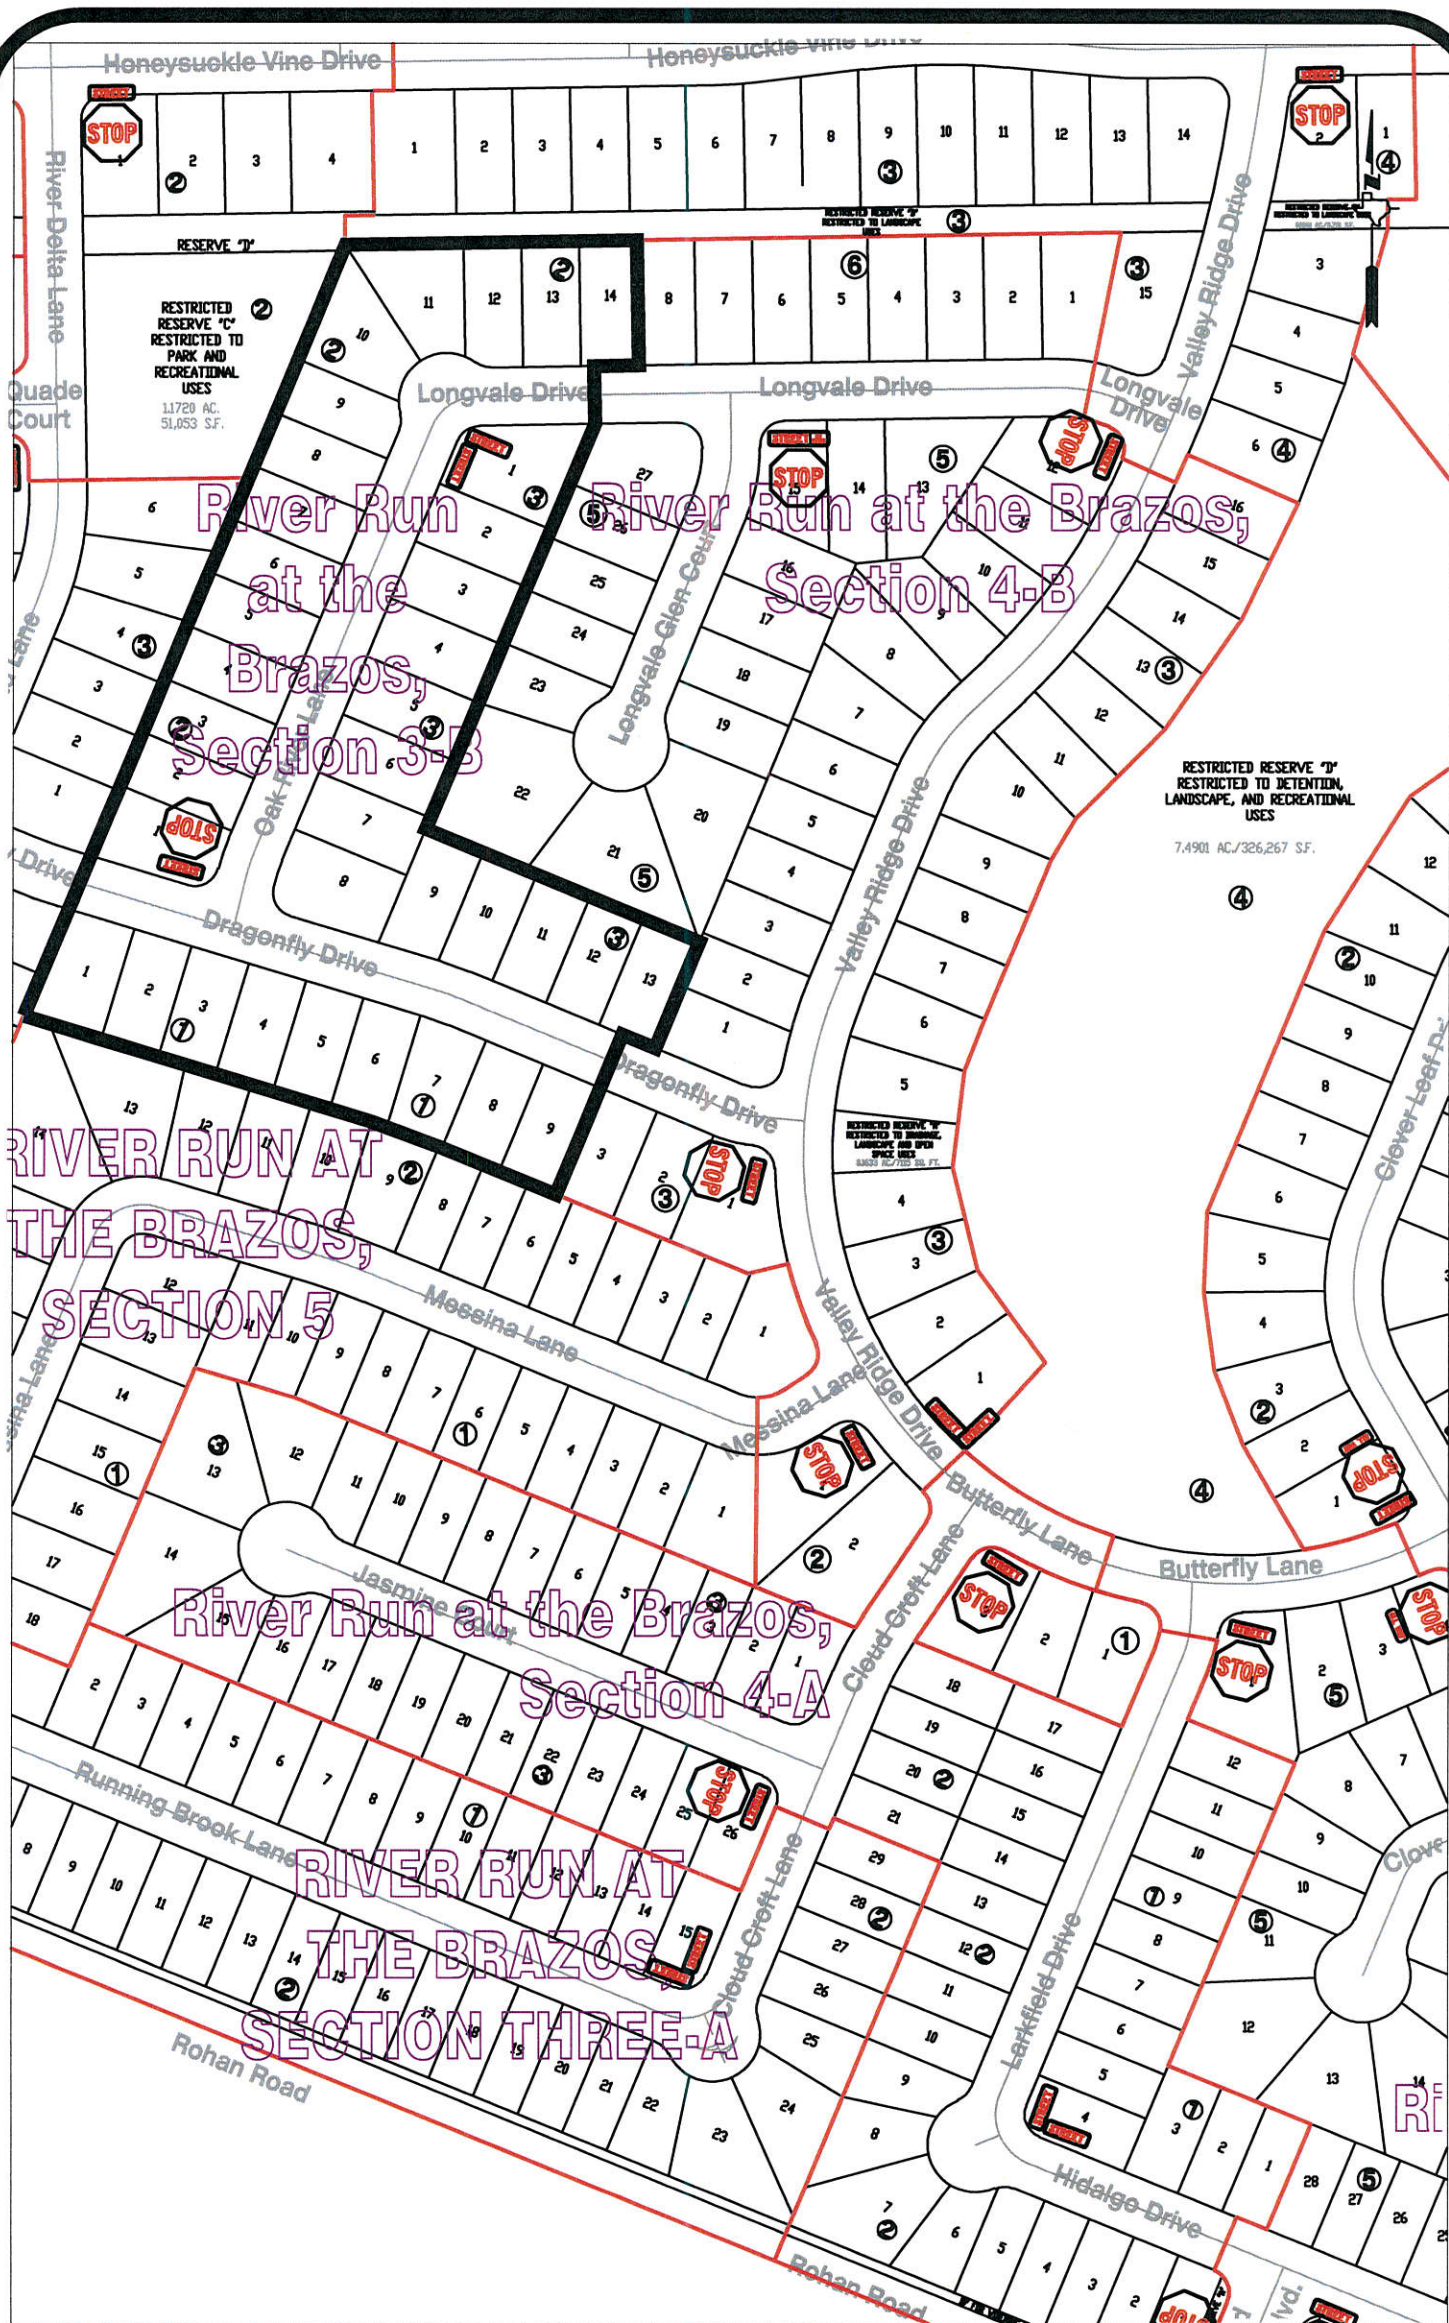

Note:

The purpose of this traffic control plan is to establish traffic control for River Run at the Brazos, Section 3-B.

Drawn By: L. Brdecka

Date: 5-22-18

Approved By: Chris Deballion, PE PTOE

Date: 5/23/18


Scale

1" = 200'-0"

River Run at the Brazos, Section 3-B

Control Map and
Traffic Sign Layout

Fort Bend County Engineering Dept.
301 Jackson Street
Richmond, Texas 77469

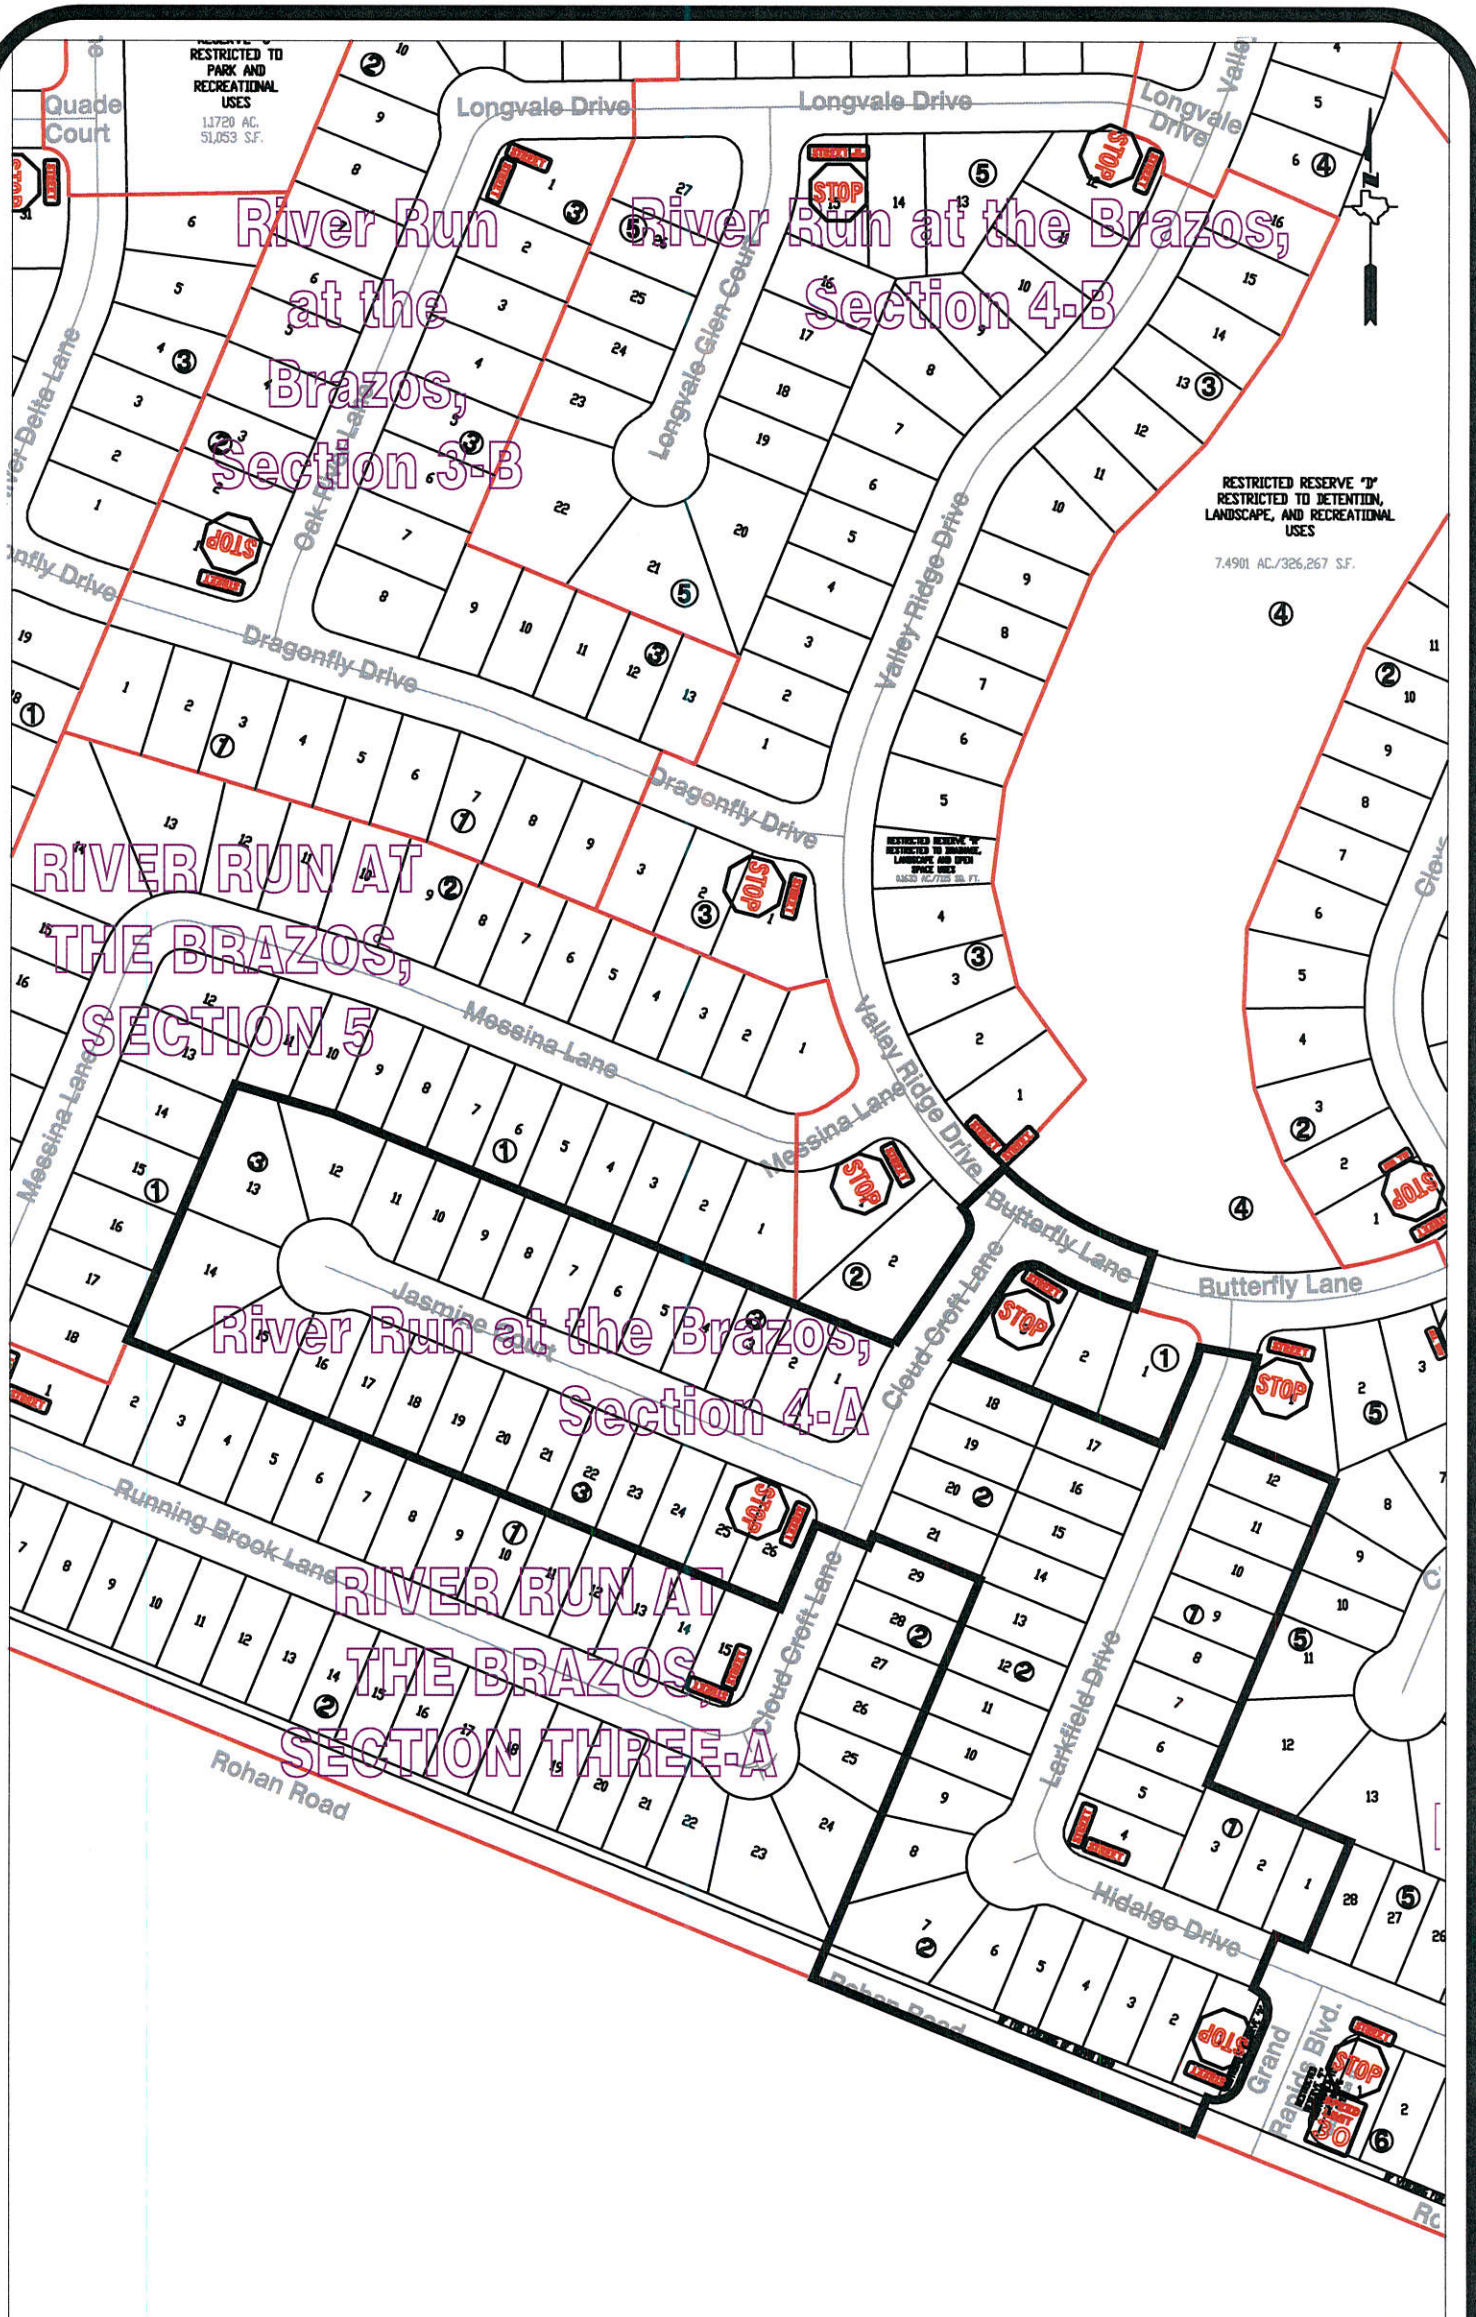

Note:

The purpose of this traffic control plan is to establish traffic control for River Run at the Brazos, Section 4-A.

Drawn By: L. Brdecka

Date: 5-22-18

Approved By: Chris Deballion, PE PTOE

Date: 5/23/18

Scale

1" = 200'-0"

**River Run at the Brazos, Section 4-A
Control Map and
Traffic Sign Layout**

Fort Bend County Engineering Dept.
301 Jackson Street
Richmond, Texas 77489