



Fort Bend County Engineering
FORT BEND COUNTY, TEXAS

Richard W. Stolleis, P.E.
County Engineer

May 30, 2018

Commissioner W. A. "Andy" Meyers
Fort Bend County Precinct 3
22333 Grand Corner Drive
Katy, Texas 77494

**RE: Grand Lakes Subdivision – Traffic Control Plan
Peek Road at Emily Park Lane, Fry Road at Rainwood Park Lane, “RIGHT
LANE MUST TURN RIGHT” signs**

Dear Commissioner Meyers:

Fort Bend County Engineering Department has completed the traffic control plans to place R3-7 “RIGHT LANE MUST TURN RIGHT” signs on eastbound and westbound Emily Park Lane at Peek Road, and on northbound and southbound Rainwood Park Lane at Fry Road. The public hearing date for acceptance for the plans will be scheduled on the next available Commissioner’s Court Agenda.

Copies of the traffic control plans are attached for your review. If we can be of further assistance please do not hesitate to contact me at 281-633-7528 or chris.debaillon@fortbendcountytexas.gov


Sincerely,

A handwritten signature in blue ink, appearing to read "Chris Debaillon".

Chris Debaillon, PE, PTOE
Assistant County Engineer - Traffic

cc: Judge Robert E. Hebert, County Judge
Marc Grant - FBC Road & Bridge
Brian Fields - Signage Department
File

301 Jackson St., Suite 401, Richmond, TX 77469
Phone 281-633-7500

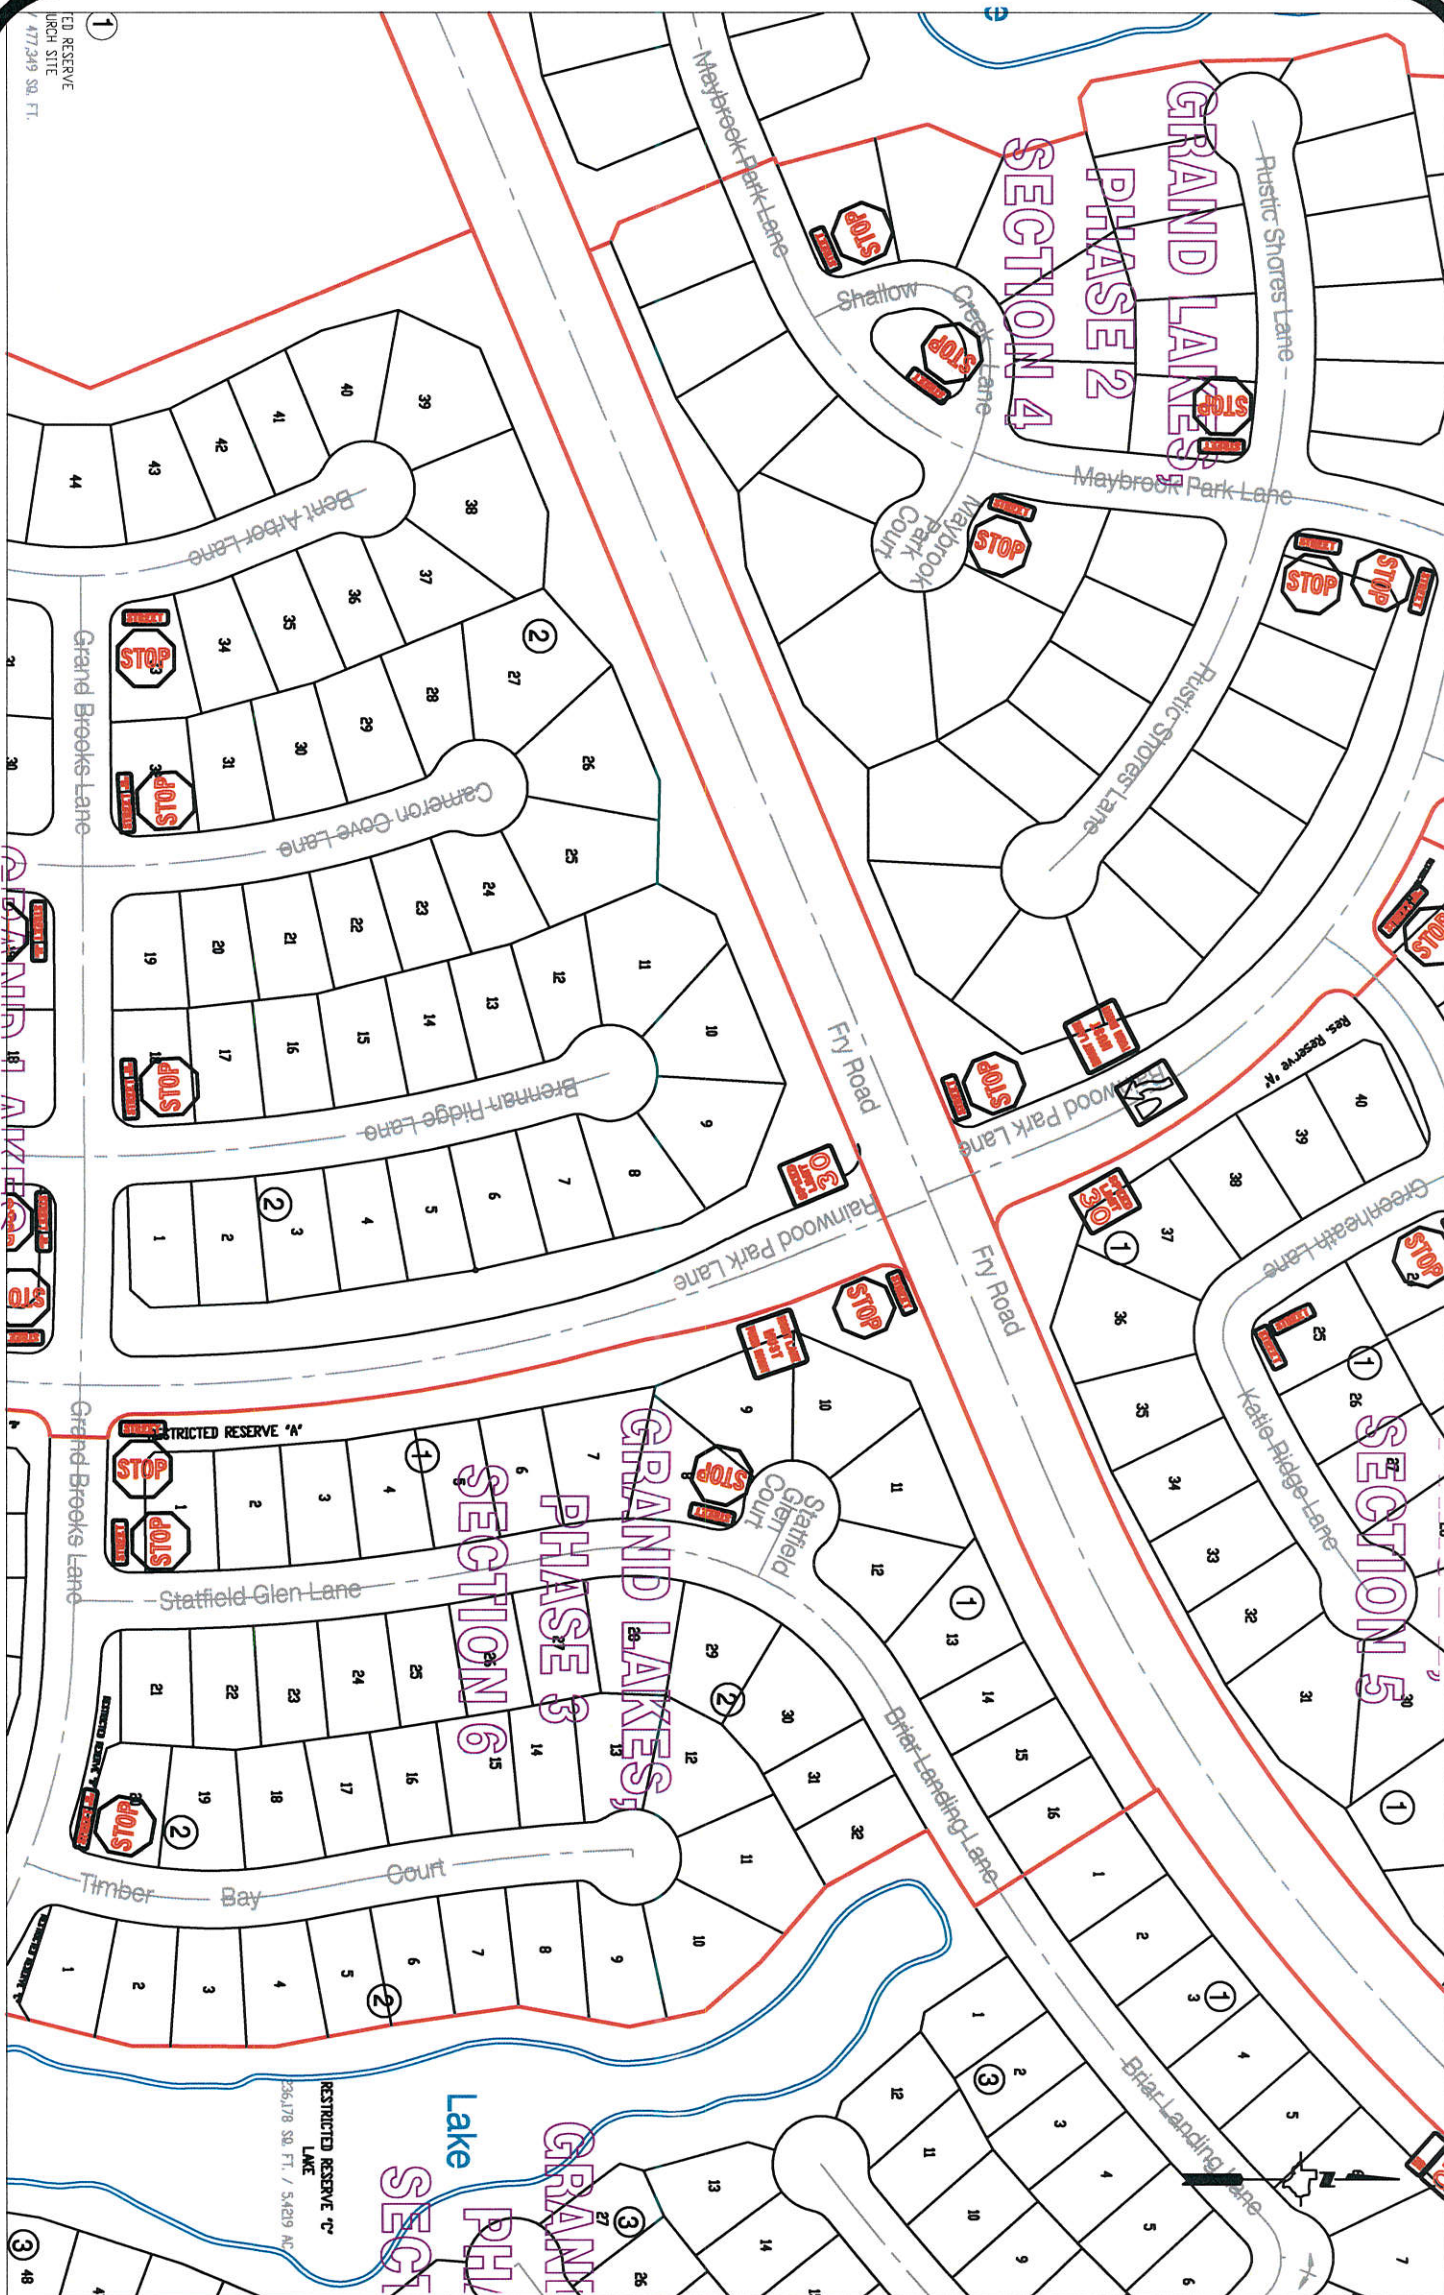

Note:

The purpose of this traffic control plan is to revise traffic control for the intersection of Rainwood Park Lane and Fry Road in Grand Lakes as indicated on the drawing.

Drawn By: L. Brdecka

Date: 5-23-18

Approved By: Chris Deballion, PE PTOE

Date: 5/30/18

Scale

1" = 200'-0"

**Grand Lakes
(Revised) Control Map and
Traffic Sign Layout**

Fort Bend County Engineering Dept.
301 Jackson Street
Richmond, Texas 77469



Note:

The purpose of this traffic control plan is to revise traffic control for the intersection of Emily Park Lane and Peek Road in Grand Lakes as indicated on the drawing.

Drawn By: L. Brdecka

Date: 5-23-18

Approved By: Chris Deballon, PE PTOE

Date: 5/30/18

Scale

1" = 200'-0"

**Grand Lakes
(Revised) Control Map and
Traffic Sign Layout**

Fort Bend County Engineering Dept.
301 Jackson Street
Richmond, Texas 77469