



Fort Bend County Engineering  
FORT BEND COUNTY, TEXAS

Richard W. Stolleis, P.E.  
County Engineer

July 12, 2018

Commissioner James Patterson  
Fort Bend County Precinct 4  
12919 Dairy Ashford Road  
Sugar Land, Texas 77478

**RE: Aliana, Section 52 - Traffic Control Plan  
Aliana Fairbairn Way Street Dedication, Section 1**

Dear Commissioner:

The Construction Completion letter was issued on 07/06/2018, which started the one year maintenance period. Fort Bend County Engineering has completed and recommends approval of the traffic control plan for the above referenced subdivision. The public hearing date for acceptance of the plan is being scheduled.

A copy of the traffic control plan is attached for your review. If you should have any questions, please give me a call.

Sincerely,

A handwritten signature in blue ink, appearing to read "Chris Debaillon".

Chris Debaillon, PE, PTOE  
Assistant County Engineer – Traffic

CD/gyl

cc: Judge Robert E. Hebert, County Judge  
Marc Grant - FBC Road & Bridge  
Brian Fields - Signage Department  
File

ALIANA TRACE  
RIVE STREET  
DEDICATION,  
SECTION 4

ALIANA RECREATION CENTER NO. 2

ALIANA,  
SECTION 48

ALIANA  
SECTION 50

ALIANA,  
SECTION 52

ALIANA,  
SECTION 60

ALIANA  
FORT BEND ISD  
LEMENTARY SCHOOL  
NO 51

UNRESTRICTED RESERVE "W"  
17.500 ACRES 761,963 SQ. FT.

**Note:**

The purpose of this traffic control plan is to establish traffic control for Allana, Section 52.

Drawn By: L. Brdecka

Date: 7-9-18


Approved By: Chris Deballion, PE PTOE

Date: 7/9/18

Scale  
1" = 300'-0"

**Allana, Section 52  
Control Map and  
Traffic Sign Layout**

Fort Bend County Engineering Dept.  
301 Jackson Street  
Richmond, Texas 77469

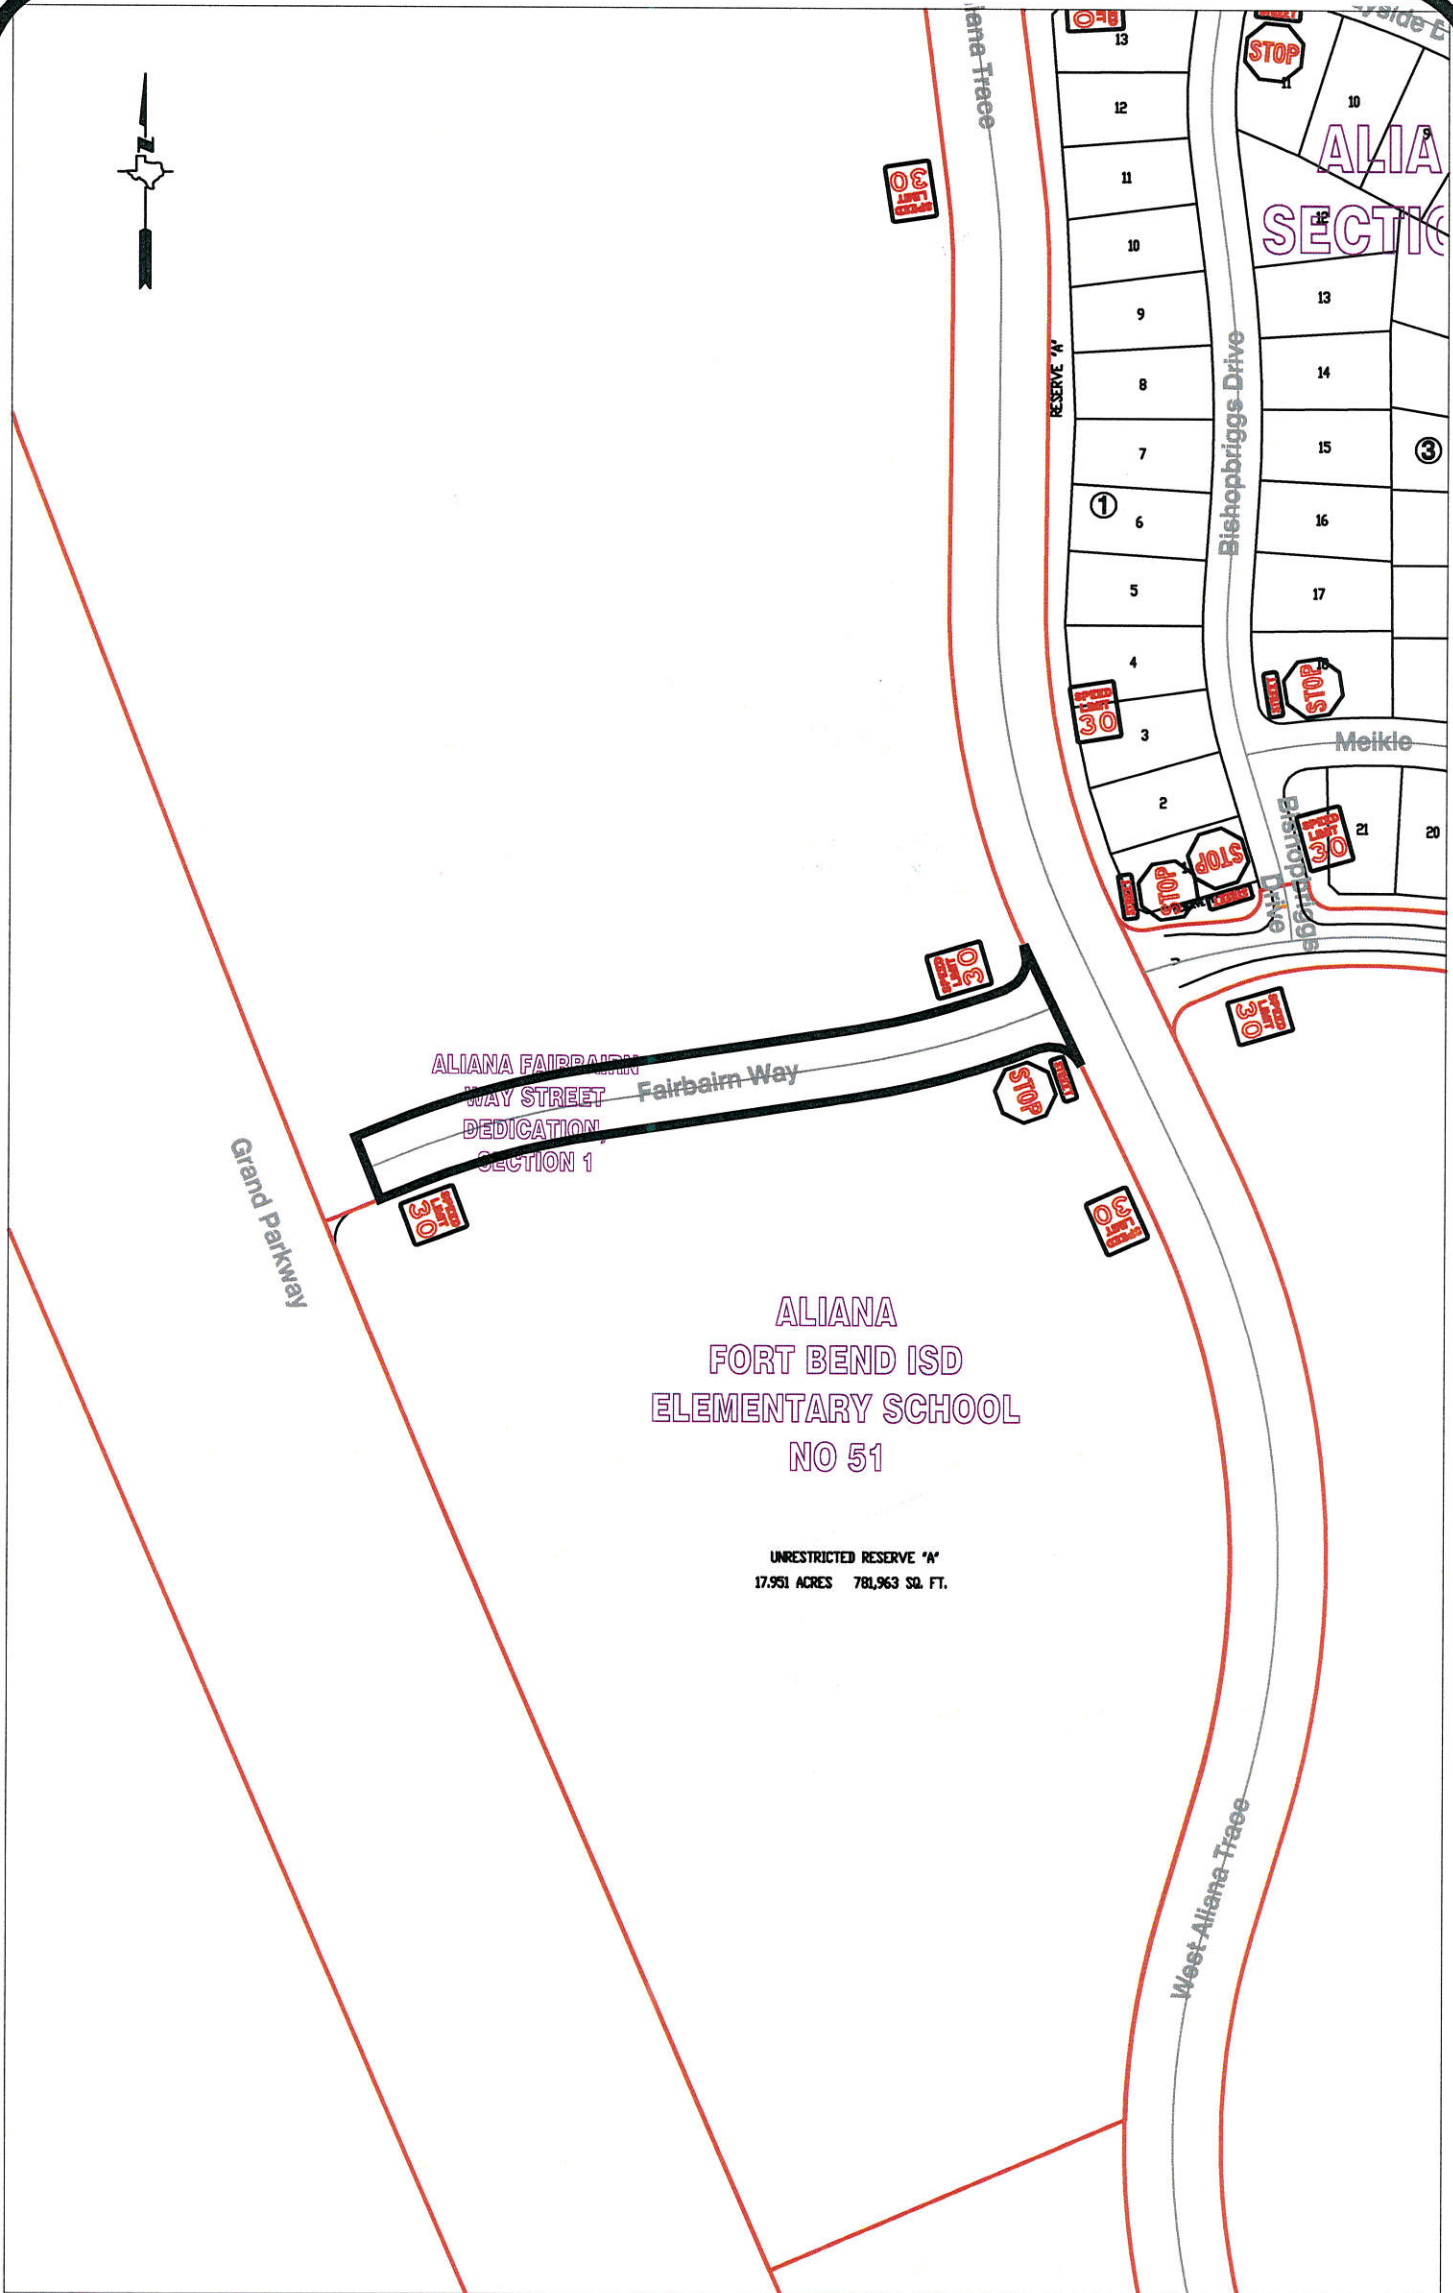

**Note:**

The purpose of this traffic control plan is to establish traffic control for Aliana Fairbairn Way Street Dedication, Section 1.

Drawn By: L. Brdecka

Date: 7-9-18

Approved By: Chris Debeillon, PE PTOE

Date: *7/9/18*

Scale

1" = 200'-0"

**Aliana Fairbairn Way  
Street Dedication, Section 1  
Control Map and  
Traffic Sign Layout**

Fort Bend County Engineering Dept.  
301 Jackson Street  
Richmond, Texas 77469