



Fort Bend County Engineering
FORT BEND COUNTY, TEXAS

Richard W. Stolleis, P.E.
County Engineer

July 19, 2018

Commissioner Vincent M. Morales, Jr.
Fort Bend County Precinct 1
1517 Eugene Heimann Circle, Suite 300
Richmond, Texas 77469

RE: Kingdom Heights, Section 4- Traffic Control Plan

Dear Commissioner:

The Construction Completion letter was issued on 07/19/2018, which started the one year maintenance period. Fort Bend County Engineering has completed and recommends approval of the traffic control plan for the above referenced subdivision. The public hearing date for acceptance of the plan is being scheduled.


A copy of the traffic control plan is attached for your review. If you should have any questions, please give me a call.

Sincerely,

Chris Debaillon, PE, PTOE
Assistant County Engineer – Traffic

CD/gyl

cc: Judge Robert E. Hebert, County Judge
Marc Grant - FBC Road & Bridge
Brian Fields - Signage Department
File

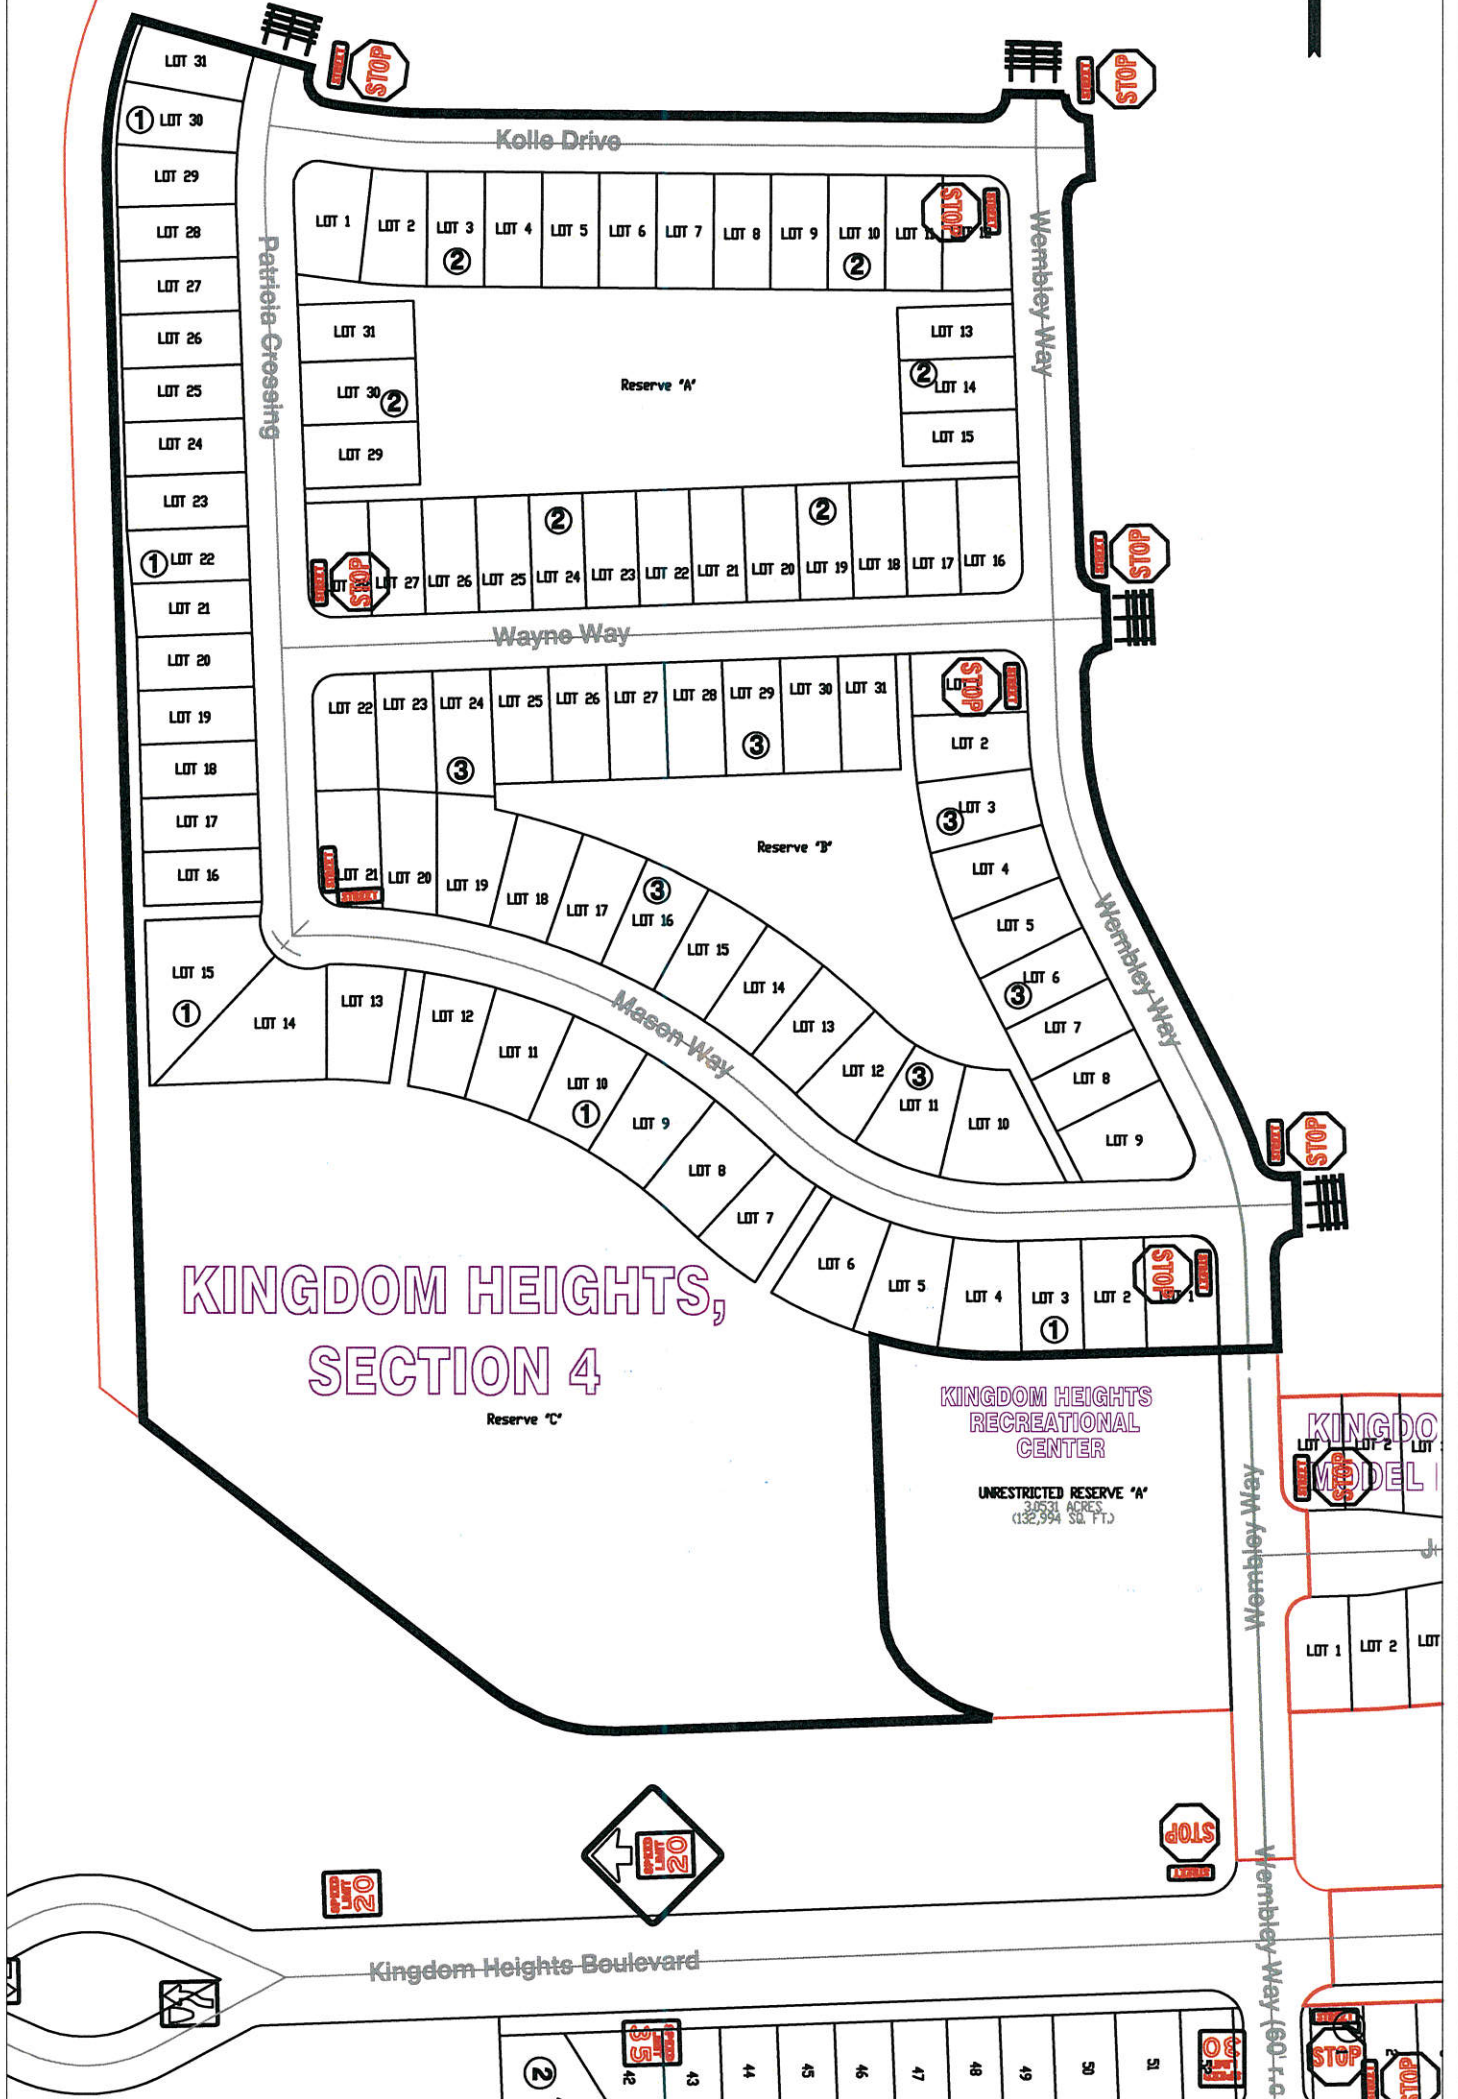

KINGDOM HEIGHTS, SECTION 4

Reserve "C"

KINGDOM HEIGHTS
RECREATIONAL
CENTER

UNRESTRICTED RESERVE "A"
3,053.1 ACRES
(132,994 SQ. FT.)

Note:
The purpose of this traffic control plan is to establish traffic control for Kingdom Heights, Section 4.

Drawn By: L. Brdecka
Date: 7-23-18
Approved By: Chris Debaillon, PE PTOE
Date: *07/23/18*
Scale
1" = 200'-0"

Kingdom Heights,
Section 4
Control Map and
Traffic Sign Layout
Fort Bend County Engineering Dept.
301 Jackson Street
Richmond, Texas 77469