



Fort Bend County Engineering
FORT BEND COUNTY, TEXAS

Richard W. Stolleis, P.E.
County Engineer

July 12, 2018

Commissioner Grady Prestage
Fort Bend County Precinct 2
3030 Texas Parkway, Suite 213
Missouri City, Texas 77459

RE: Grand Vista Section 21- Traffic Control Plan

Dear Commissioner Prestage:

The Construction Completion letter was issued on 06/28/2018, which started the one year maintenance period. Fort Bend County Engineering has completed and recommends approval of the traffic control plan for the above referenced subdivision. The public hearing date for acceptance of the plan is being scheduled.


A copy of the traffic control plan is attached for your review. If you should have any questions, please give me a call.

Sincerely,

Chris Debaillon, PE, PTOE
Assistant County Engineer – Traffic

CD/cmv

cc: Judge Robert E. Hebert, County Judge
Marc Grant - FBC Road & Bridge
Brian Fields - Signage Department
File

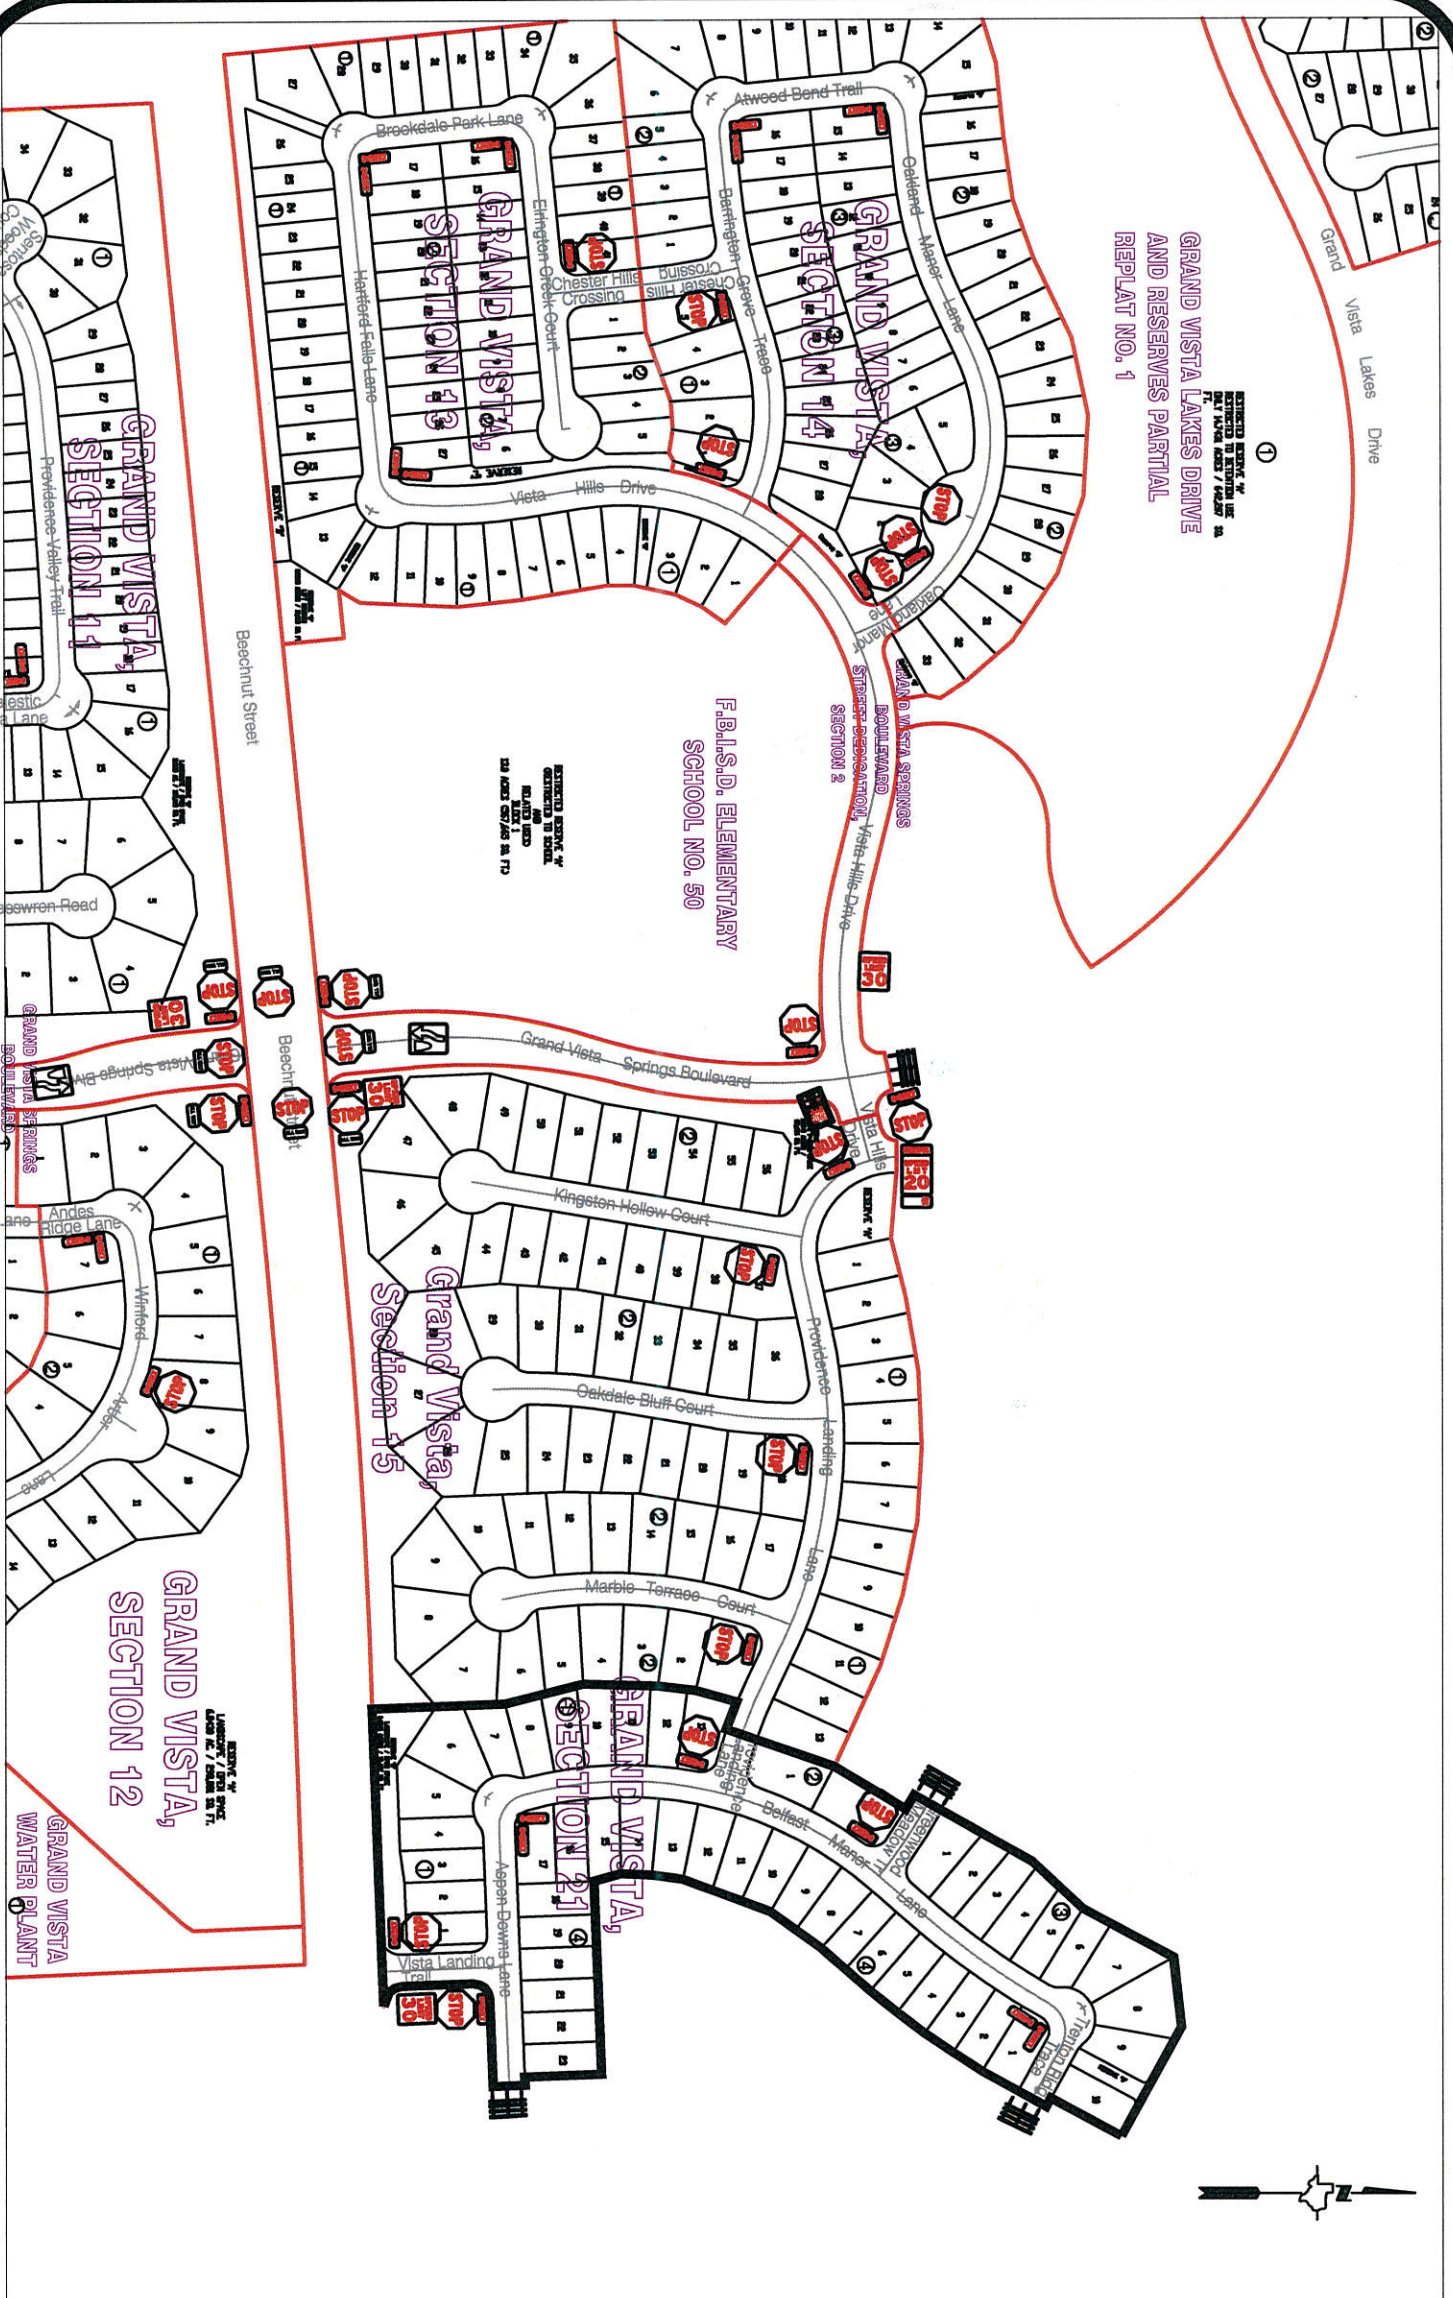

EXTENDED SERVICE "A"
 EXTENDED TO EXISTING USE
 FOR 15 YEAR PERIOD / 100000
 GRAND VISTA LAKES DRIVE
 AND RESERVES PARTIAL
 REPLAT NO. 1

EXTENDED SERVICE "A"
 EXTENDED TO EXISTING USE
 FOR 15 YEAR PERIOD / 100000
 F.B.I.S.D. ELEMENTARY
 SCHOOL NO. 50

EXTENDED SERVICE "A"
 EXTENDED TO EXISTING USE
 FOR 15 YEAR PERIOD / 100000
 GRAND VISTA,
 SECTION 12,
 GRAND VISTA
 WATER PLANT



Note:

The purpose of this traffic control plan is to establish traffic control for Grand Vista, Section 21.

Drawn By: L. Brlecka
 Date: 7-9-18
 Approved By: Chris Deballon, PE PTOE
 Date: 7/9/18
 Scale
 1" = 200'-0"

Grand Vista,
 Section 21
 Control Map and
 Traffic Sign Layout
 Fort Bend County Engineering Dept.
 301 Jackson Street
 Richmond, Texas 77469