

REVIEW BY FORT BEND COUNTY
COMMISSIONERS COURT

**Fort Bend County
Engineering Department**
301 Jackson Suite 401
Richmond, Texas 77469
281.633.7500
Permits@fortbendcountytx.gov

X

Right of Way Permit

☐

Commercial Driveway Permit

Permit No: 2018-22575

Applicant: CenterPoint Energy

Job Location Site: 6000 1st Street, Katy, TX 77493

Bond No. [REDACTED] **Date of Bond:** 4/28/1988 **Amount:** \$50,000.00

The above applicant came to make use of certain Fort Bend County property subject to, "The Order Regulating the Laying, Construction, Maintenance, and Repair of Buried Cables, Conduits, and Pole Lines, In, Under, Across or Along Roads, Streets, Highways, and Drainage Ditches in Fort Bend County, Texas, Under the Jurisdiction of the Commissioners Court of Fort Bend County, Texas," as passed by the Commissioners Court of Fort Bend County, Texas, of the Minutes of the Commissioners Court of Fort Bend County, Texas, to the extent that such order is not inconsistent with Chapter 181, Vernon's Texas Statutes and Codes Annotated.

Notes:

1. Evidence of review by the Commissioners Court must be kept on the job site and failure to do so constitutes grounds for job shutdown.
2. Written notices are required:
 - a. 48 hours in advance of construction start up, and
 - b. When construction is completed and ready for final inspection, submit notification to Permit Administrator thru [MyGovernmentOnline.org](https://mygovernmentonline.org) portal.
3. This permit expires one (1) year from date of permit if construction has not commenced.

On this 11th day of September, 2018, Upon Motion of Commissioner _____, seconded by Commissioner _____, duly put and carried, it is ORDERED, ADJUDGED AND DECREED that said notice of said above purpose is hereby acknowledged by the Commissioners Court of Fort Bend County, Texas, and that said notice be placed on record according to the regulation order thereof.

Signature

Presented to Commissioners Court and approved.

By:

County Engineer

Date Recorded _____ Comm. Court No. _____

Clerk of Commissioners Court

By:

Drainage District Engineer/Manager

By: _____

Deputy


Date _____





PROJECT FOOTAGE TOTALS

PROP. 2" LP P.A.	3999'
EXIST. 2" LP P.A.	330'
PROP. 2" LP P.A.	475'
EXIST. 2" LP P.A.	245'
PROP. 2" LP P.A.	3140'
EXIST. 2" LP P.A.	

PLEASE SEE SHEET 6 FOR
FORT BEND
CANEY ISLAND BRANCH
CROSSING

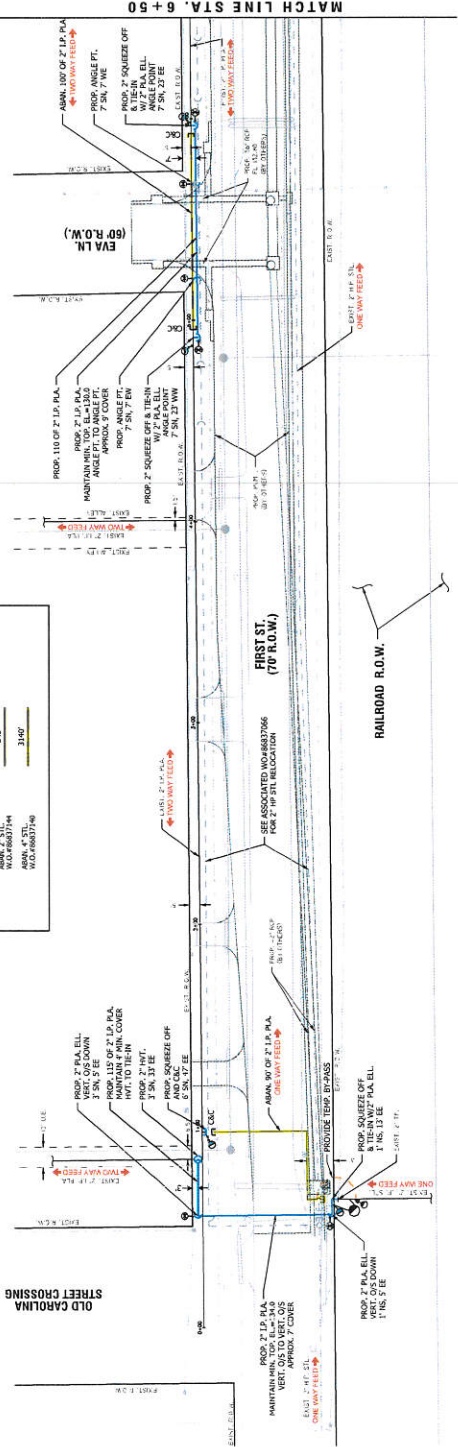

SURVEY REQUEST #86837144
G.C.O.#

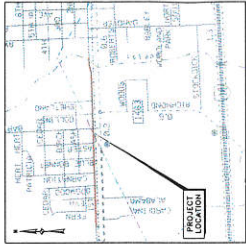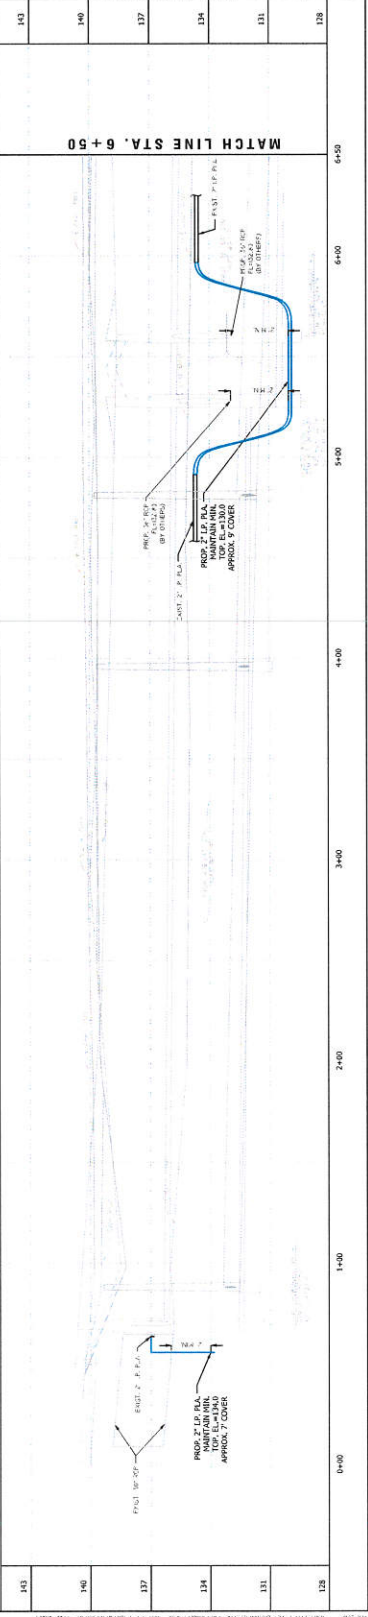

PROJECT LOCATION

United Engineers, Inc.

UTILITY ENGINEERING
CONSTRUCTION MANAGEMENT • SURVEYING


SUPERIOR W.O.#86837063

LEGEND

PROP. 2" LP P.A.

EXIST. 2" LP P.A.

PROP. 2" LP P.A.

EXIST. 2" LP P.A.

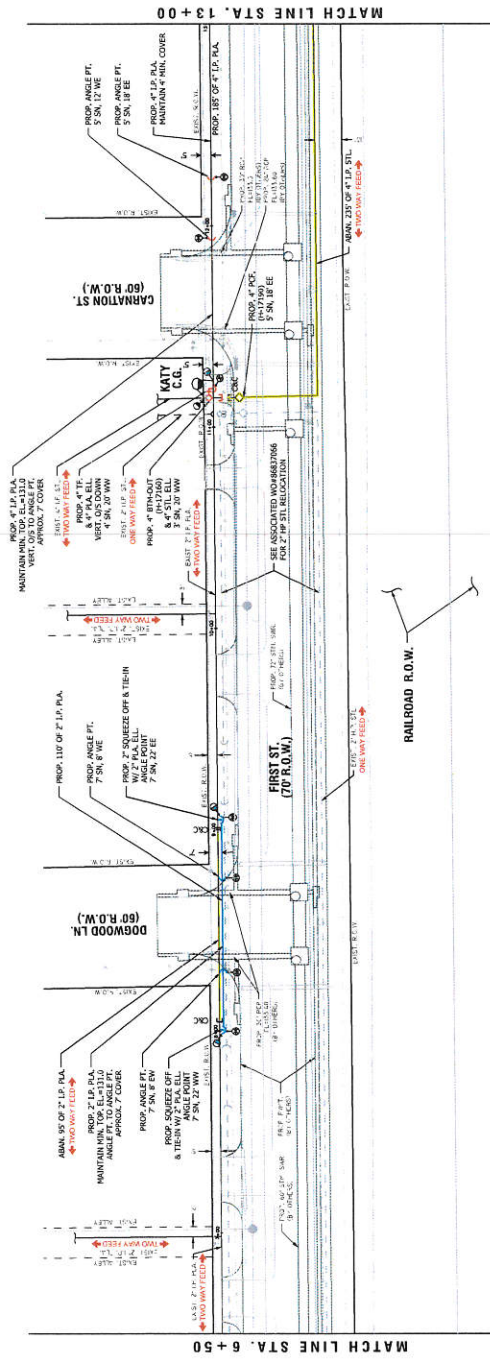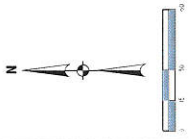



SURVEY REQUEST #86837140
G.C.O.#

United Engineers, Inc.
CIVIL ENGINEERING • LAND DEVELOPMENT

LEGEND


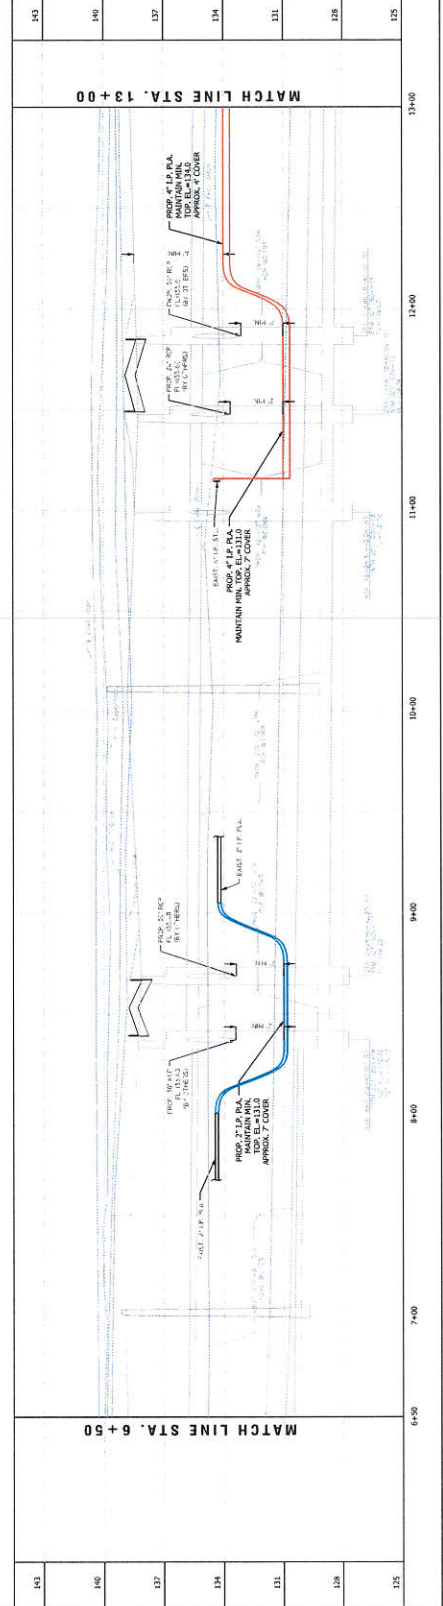

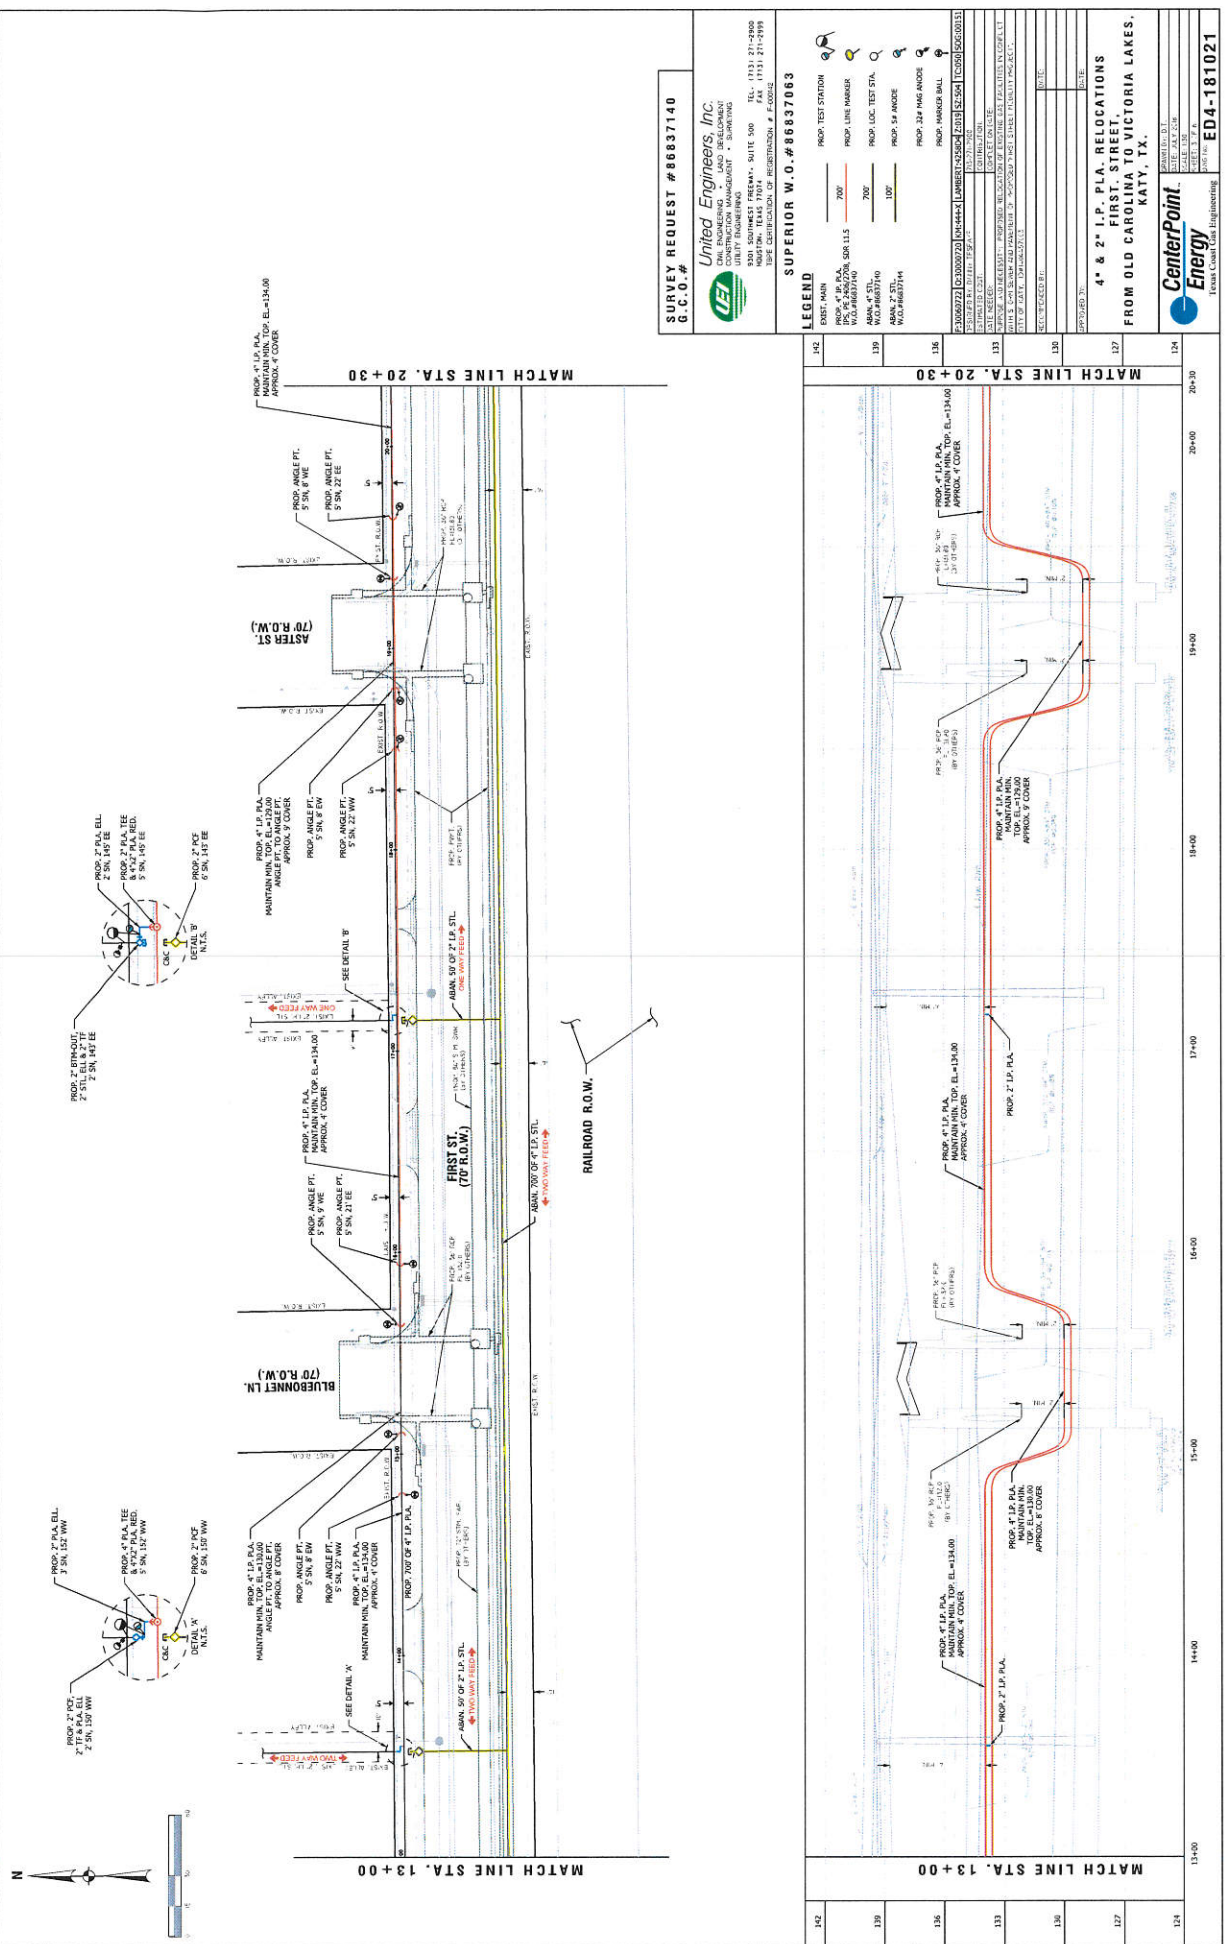

SURVEY REQUEST #86837140
8.12.10.14

United Engineers, Inc.

SUPERIOR W.O. #86837063

LEGEND
















4" & 2" I.P. P.A. RELOCATIONS
FIRST STREET
FROM OLD CAROLINA TO VICTORIA LAKES,
KATY, TX.



ED4-181021

 



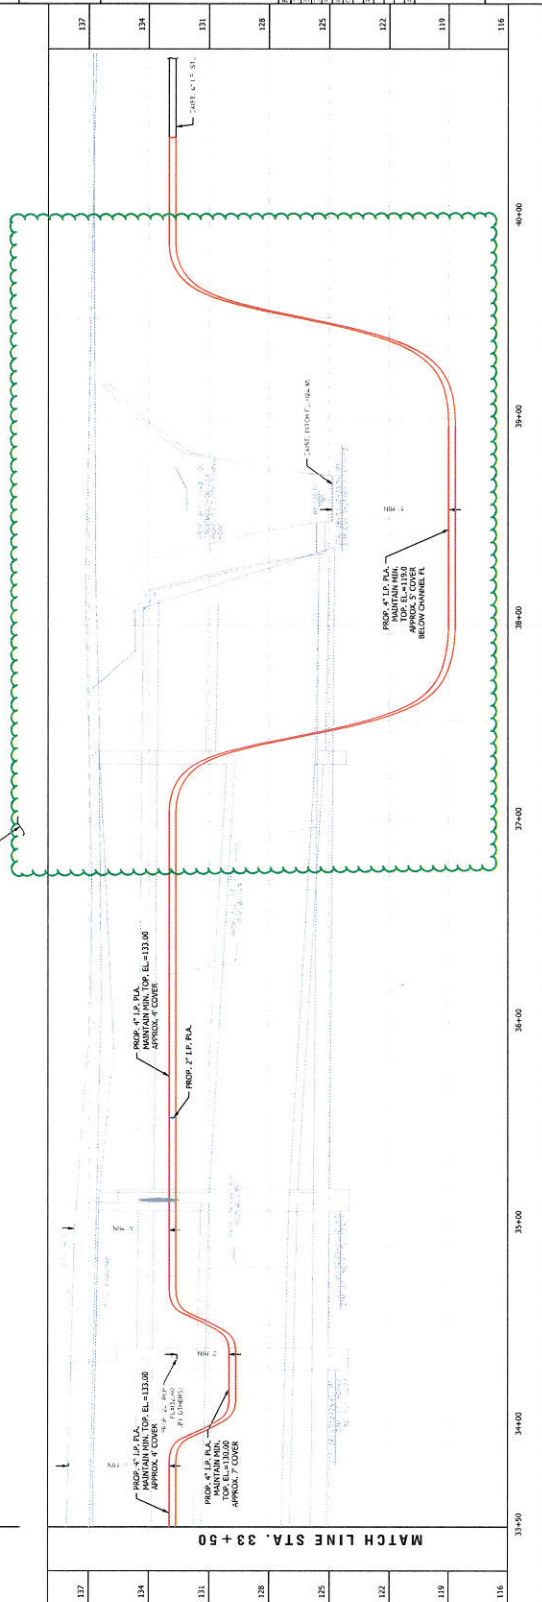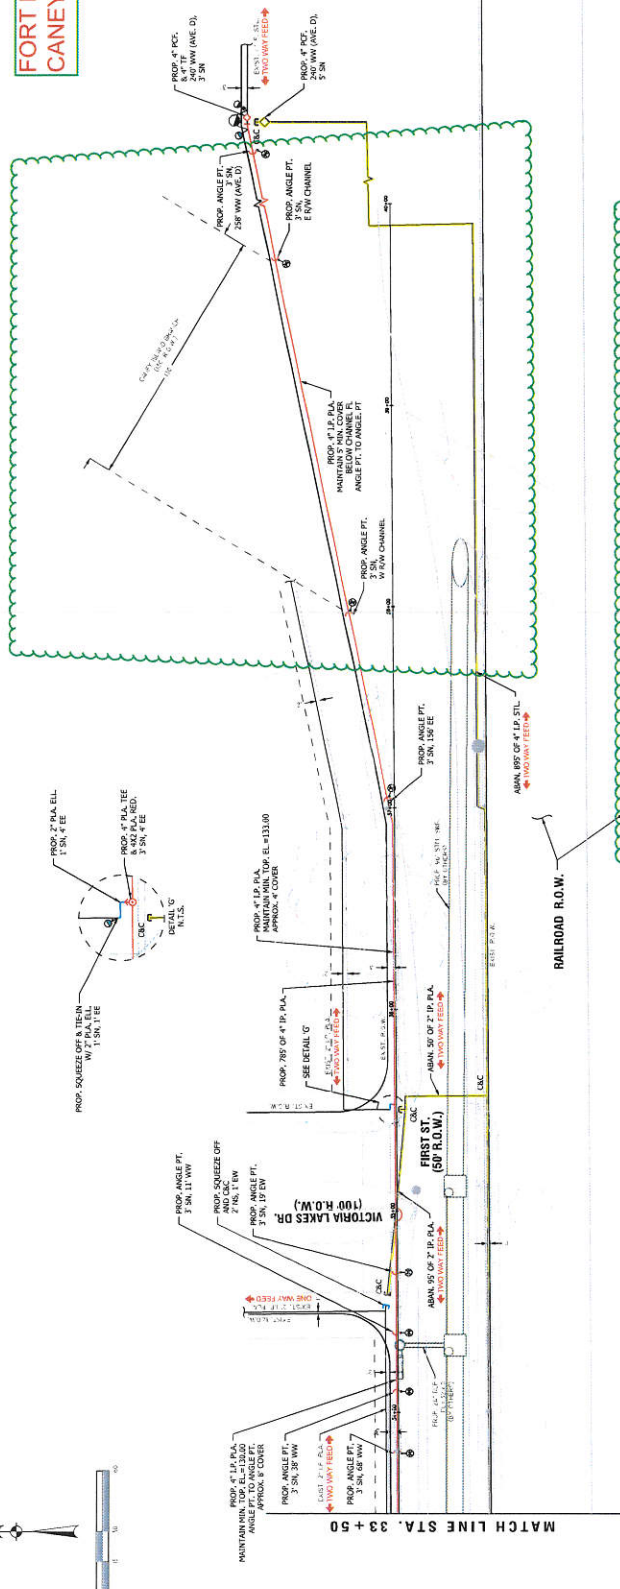

SURVEY REQUEST #86837140
G.C.O.#



United Engineers, Inc.
CIVIL ENGINEERING • LAND DEVELOPMENT
CONSTRUCTION MANAGEMENT • SURVEYING
UTILITY ENGINEERING
9301 SOUTHWEST FREWAY, SUITE 500
HOUSTON, TEXAS 77074
TEL: 713/865-1100
FAX: 713/865-1101
TYPE CERTIFICATION OF REGISTRATION: F-0005

SUPERIOR W.O. #86837063

LEGEND

[illegible][illegible]

00000722	03/0000720	NW:444X	LAMBERT:4258DH	Z1019	521504	1C050	505:00131
SOUTH H. D/410			TPS-A		705:274:995		

ESTIMATED COST:	CONTINUATION
DATE NEEDED:	COMPLETION DATE



[illegible]

DATE	
1990-00-10	

4" & 2" I.P. PLA. RELOCATIONS

FIRST STREET,

FROM OLD CAROLINA TO VICTORIA LAKES,
KATY, TX.

Center-Point

CenterPoint™
DATE: JULY 2016
SCALE: 1:50

Energy
Meeting of 6
Date Rec: EDA-101024

4* & 2* I.P. PLA. RELOCATIONS
FIRST STREET,
FROM OLD CAROLINA TO VICTORIA LAKES,
KATY, TX.



