



Fort Bend County Engineering
FORT BEND COUNTY, TEXAS

Richard W. Stolleis, P.E.
County Engineer

August 20, 2018

Commissioner Vincent M. Morales, Jr.
Fort Bend County Precinct 1
1517 Eugene Heimann Circle
Richmond, TX 77469

RE: Del Webb Boulevard in Del Webb Richmond – “SPEED LIMIT 30”

Dear Commissioner Morales:

Fort Bend County Engineering Department has completed the traffic control plan to place a speed limit of 30 miles per hour on Del Webb Boulevard within the Del Webb-Richmond subdivision, as shown on the traffic control plan. The road currently has a speed limit of 35 mph with several pedestrian crossings at uncontrolled intersections. Given the characteristics of the roadway, Engineering recommends lowering the speed limit on Del Webb Boulevard to 30 mph. The public hearing date for acceptance for the plan will be scheduled on the next available Commissioner's Court Agenda.

A copy of the traffic control plan is attached for your review. If we can be of further assistance please do not hesitate to contact me at 281-633-7528 or chris.debaillon@fortbendcountytexas.gov.

Sincerely,


A handwritten signature in blue ink, appearing to read "Chris Debaillon".

Chris Debaillon, PE, PTOE
Assistant County Engineer - Traffic

CDD/mjs

cc: Judge Robert E. Hebert, County Judge
Marc Grant - FBC Road & Bridge
Brian Fields - Signage Department
File

301 Jackson St., Suite 401, Richmond, TX 77469
Phone 281-633-7500

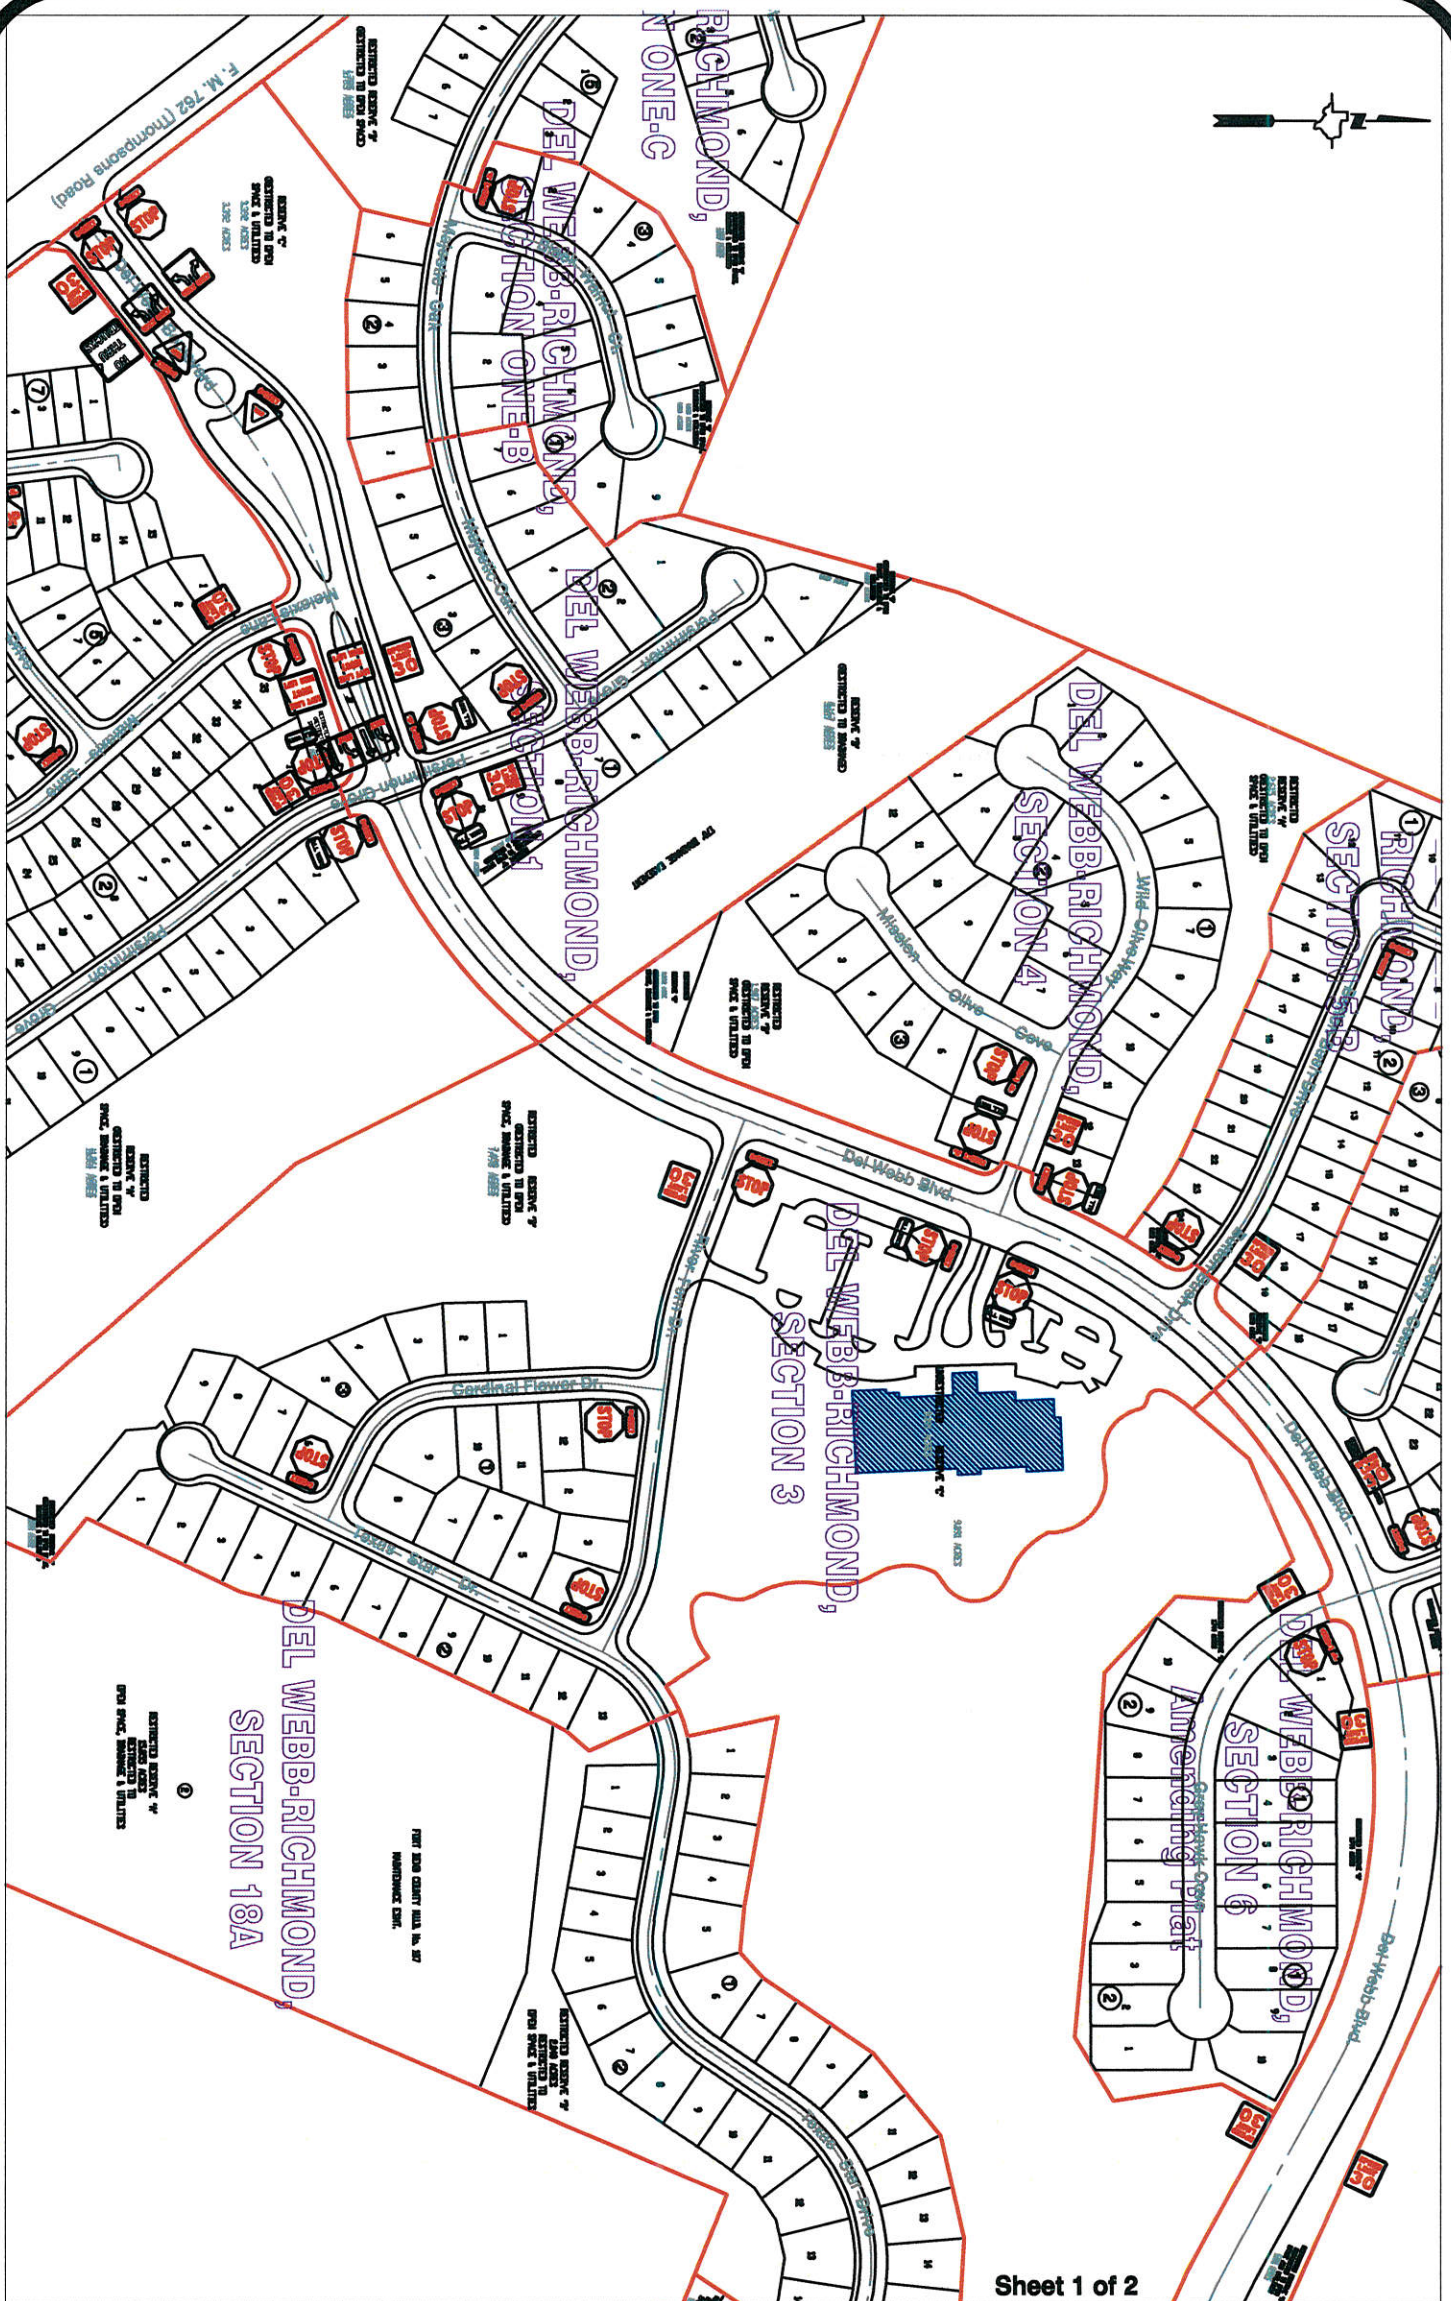

Sheet 1 of 2

Note:

The purpose of this traffic control plan is to revise traffic control for Del Webb Boulevard in Del Webb Richmond Subdivision by changing the speed limit from 35 m.p.h. to 30 m.p.h. as indicated on the drawing.

Drawn By: L. Brdecka

Date: 8-20-18

Approved By: Chris Deballon, PE PTOE


Date: 8/26/18

Scale

1" = 300'-0"

**Del Webb Boulevard in
Del Webb Richmond Subdivision
Control Map and Traffic Sign Layout**

Fort Bend County Engineering Dept.
301 Jackson Street
Richmond, Texas 77469

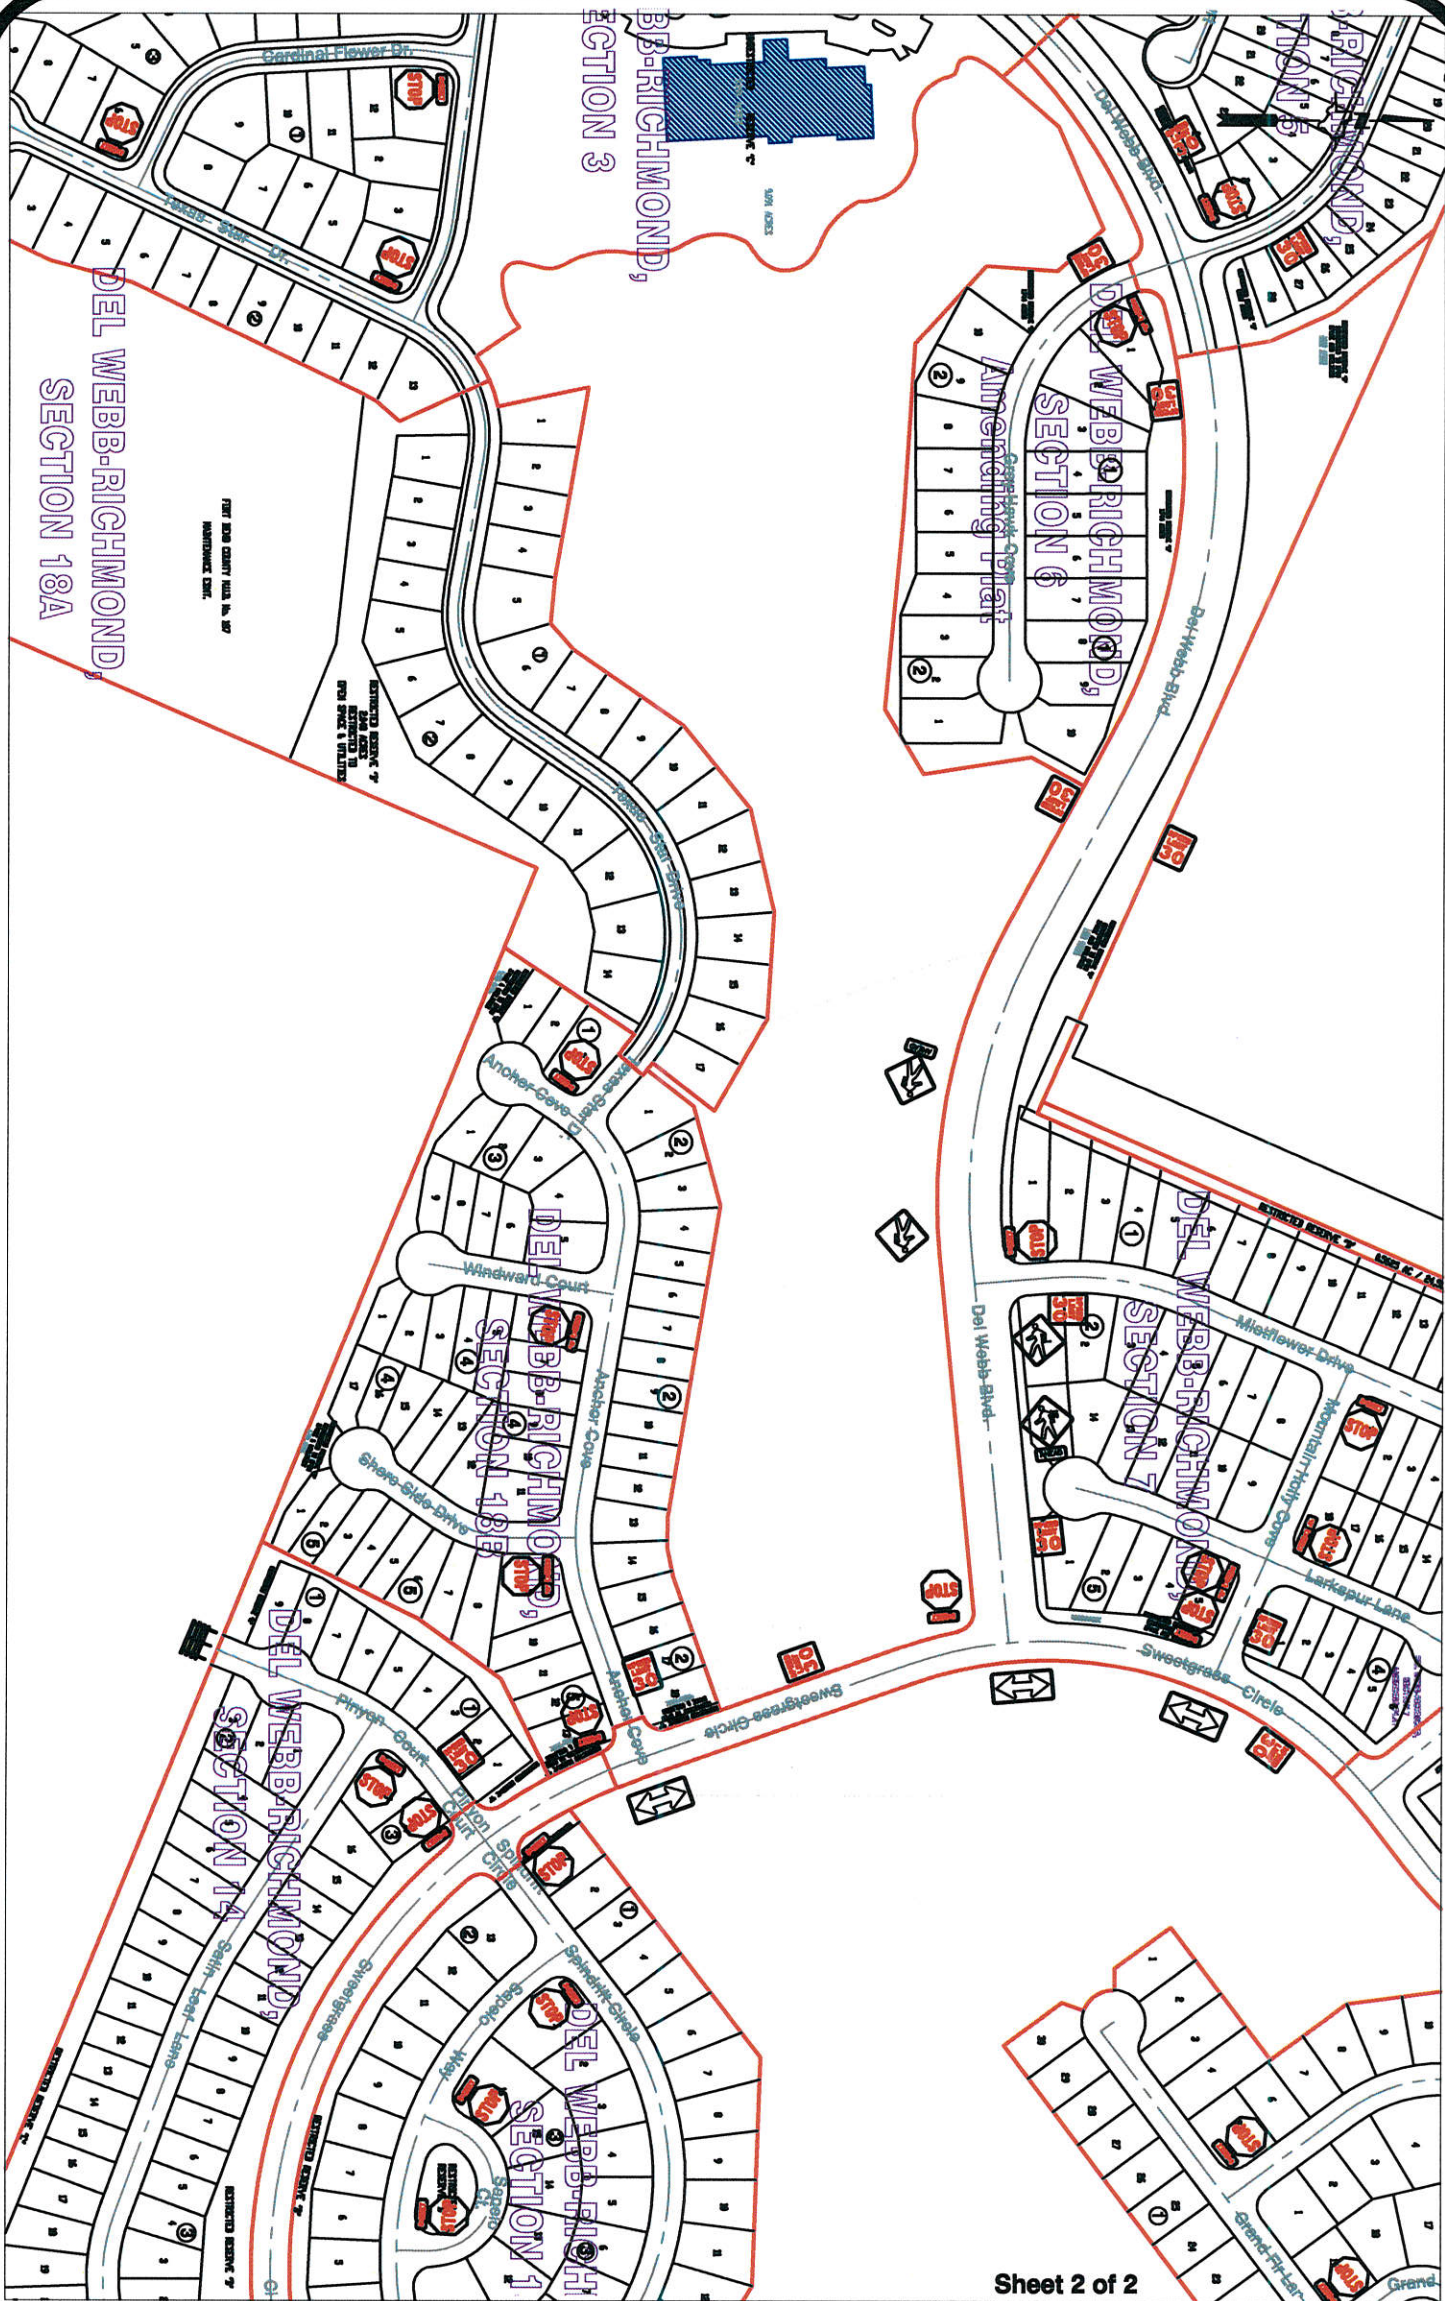

Sheet 2 of 2

Note:

The purpose of this traffic control plan is to revise traffic control for Del Webb Boulevard in Del Webb Richmond Subdivision by changing the speed limit from 35 m.p.h. to 30 m.p.h. as indicated on the drawing.

Drawn By: L. Brdecka

Date: 8-20-18

Approved By: Chris Deballon, PE PTOE

Date: 8/20/18

Scale

1" = 300'-0"

**Del Webb Boulevard in
Del Webb Richmond Subdivision
Control Map and Traffic Sign Layout**

Fort Bend County Engineering Dept.
301 Jackson Street
Richmond, Texas 77469