



Fort Bend County Engineering  
FORT BEND COUNTY, TEXAS

Richard W. Stolleis, P.E.  
County Engineer

December 20, 2018

Commissioner W. A. "Andy" Meyers  
Fort Bend County Precinct 3  
22333 Grand Corner Drive  
Katy, Texas 77494

**RE: Spring Green Blvd Roundabout – Traffic Control Plan**

Dear Commissioner:



Fort Bend County Engineering Department has completed the traffic control plan for the roundabout located at the intersection of Spring Green Boulevard at Cinco Trace Drive and Katy Flewellen Road. The public hearing date for acceptance for the plan will be scheduled on the next available Commissioner's Court Agenda.

A copy of the traffic control plan is attached for your review. If we can be of further assistance please do not hesitate to contact me at 281-633-7528 or [chris.debaillon@fortbendcountytexas.gov](mailto:chris.debaillon@fortbendcountytexas.gov)

Sincerely,

Chris Debaillon, PE, PTOE  
Assistant County Engineer - Traffic

cc: Judge Robert E. Hebert, County Judge  
Marc Grant - FBC Road & Bridge  
Brian Fields - Signage Department  
File

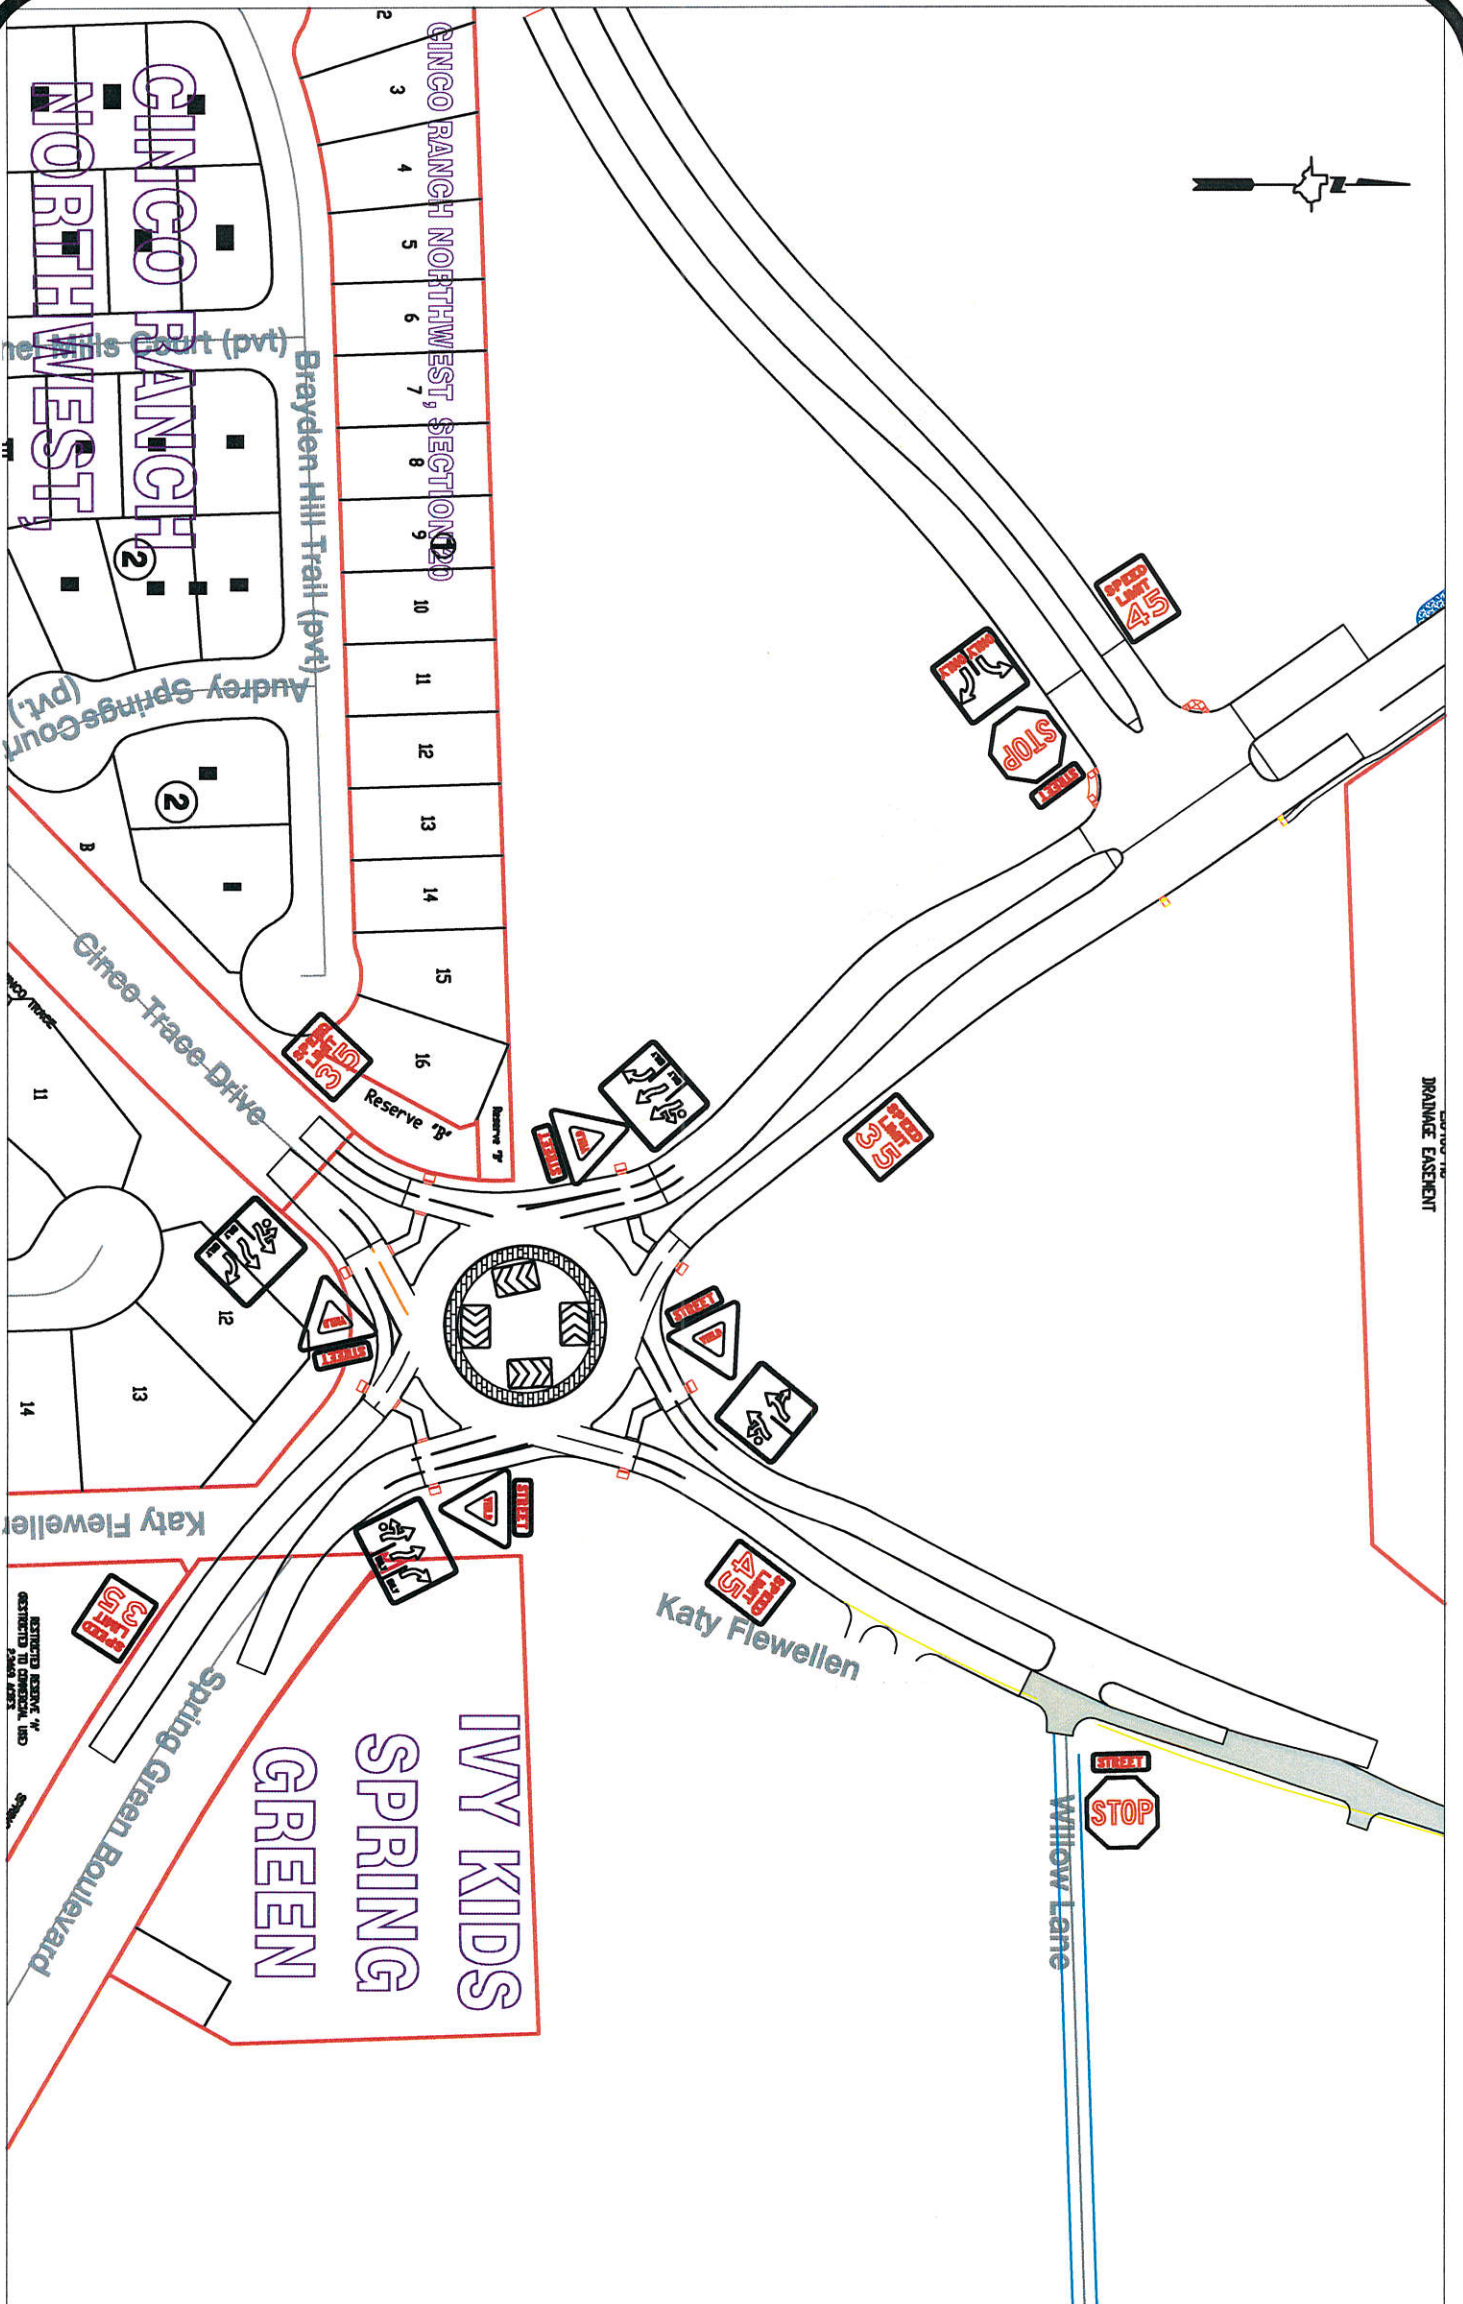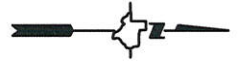

**Note:**  
 The purpose of this traffic control plan is to establish traffic control for the new Spring Green roundabout.

Drawn By: L. Brdecka  
 Date: 12-19-18  
 Approved By: Chris Deballon, PE PTOE  
 Date: 12/20/18  
 Scale: N.T.S.

**Spring Green Roundabout  
 Control Map and  
 Traffic Sign Layout**

Fort Bend County Engineering Dept.  
 301 Jackson Street  
 Richmond, Texas 77469