



Fort Bend County Engineering
FORT BEND COUNTY, TEXAS

Richard W. Stolleis, P.E.
County Engineer

December 27, 2018

Commissioner W. A. "Andy" Meyers
Fort Bend County Precinct 3
22333 Grand Corner Drive
Katy, Texas 77494

**RE: Cinco Village Center Section 3 Partial Replat No. 1 - Traffic Control Plan
(Cinco Village Center Boulevard)**

Dear Commissioner:

Fort Bend County Engineering has completed and recommends approval of the traffic control plan for the above referenced subdivision. The public hearing date for acceptance of the plan is being scheduled.


A copy of the traffic control plan is attached for your review. If you should have any questions, please give me a call.

Sincerely,

Chris Debaillon, PE, PTOE
Assistant County Engineer – Traffic

CD/mjs

cc: Judge KP George, County Judge
Marc Grant - FBC Road & Bridge
Brian Fields - Signage Department
File

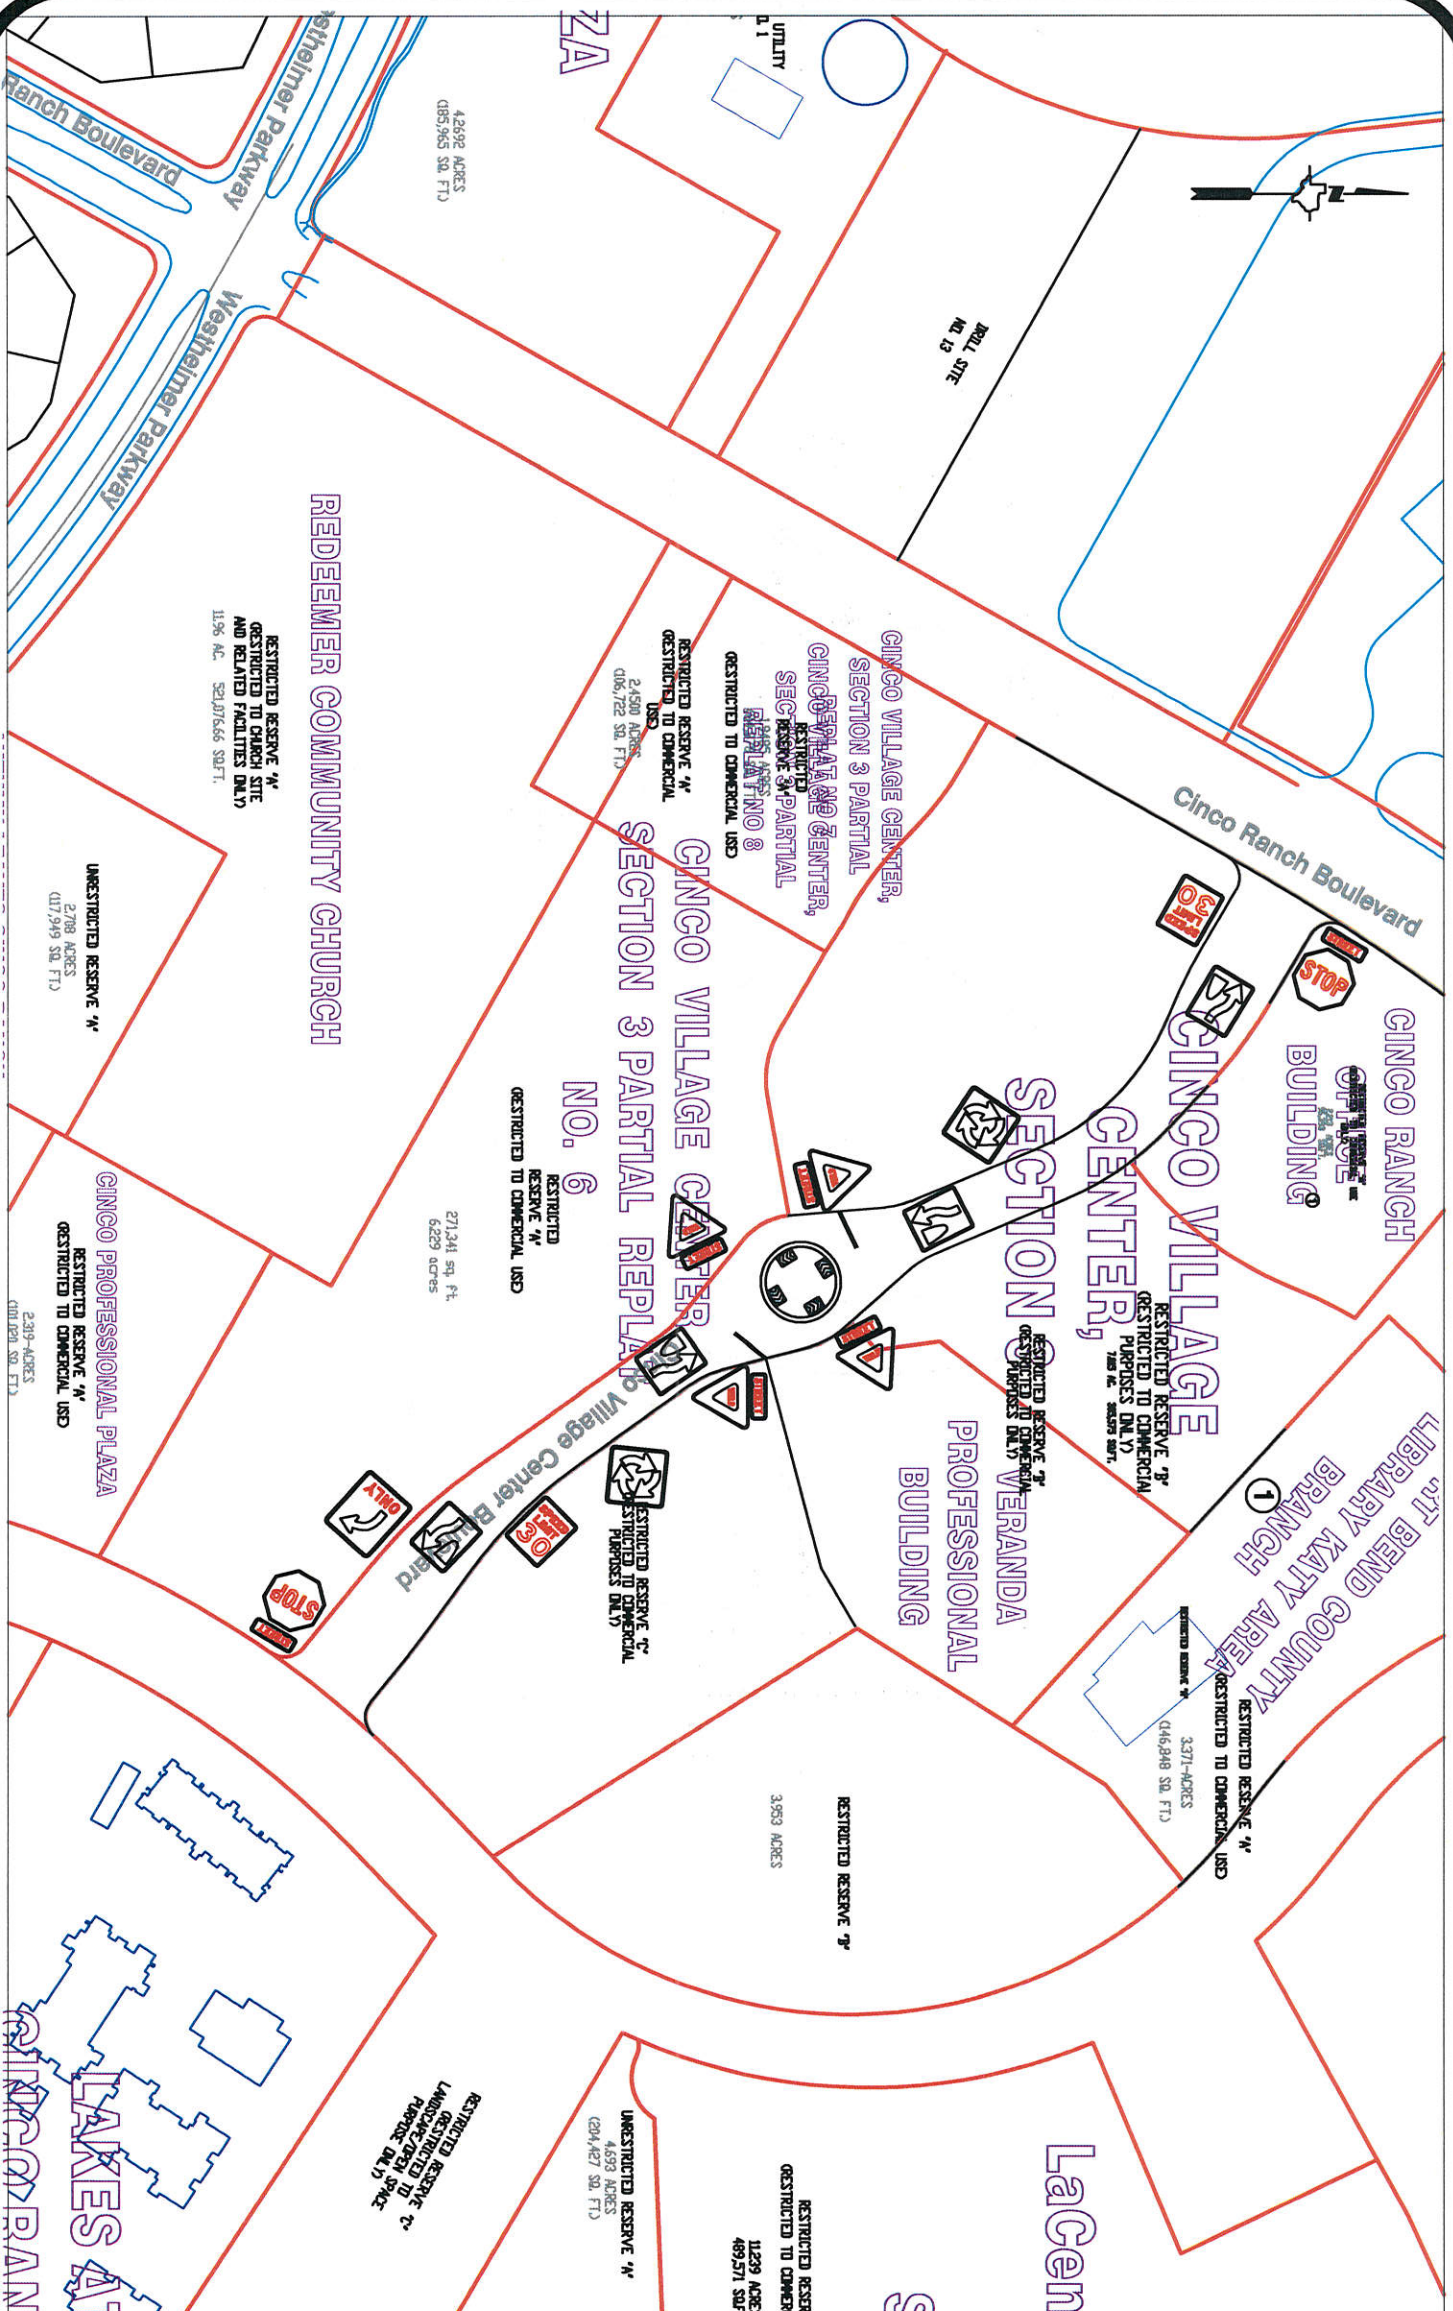

Note:
 The purpose of this traffic control plan is to establish traffic control for the new Cinco Village Center Boulevard roundabout.

Drawn By: L. Brdecka
 Date: 1-2-19
 Approved By: Chris Deballon, PE PTOE
 Date: *CD* 1/2/19
 Scale: 1" = 200'-0"

Cinco Village Center Boulevard Roundabout Control Map and Traffic Sign Layout
 Fort Bend County Engineering Dept.
 301 Jackson Street
 Richmond, Texas 77469