



Fort Bend County Engineering  
FORT BEND COUNTY, TEXAS

J. Stacy Slawinski, P.E.  
County Engineer

July 24, 2019

Commissioner Vincent M. Morales  
Fort Bend County Precinct 1  
1517 Eugene Heimann Circle, Suite 300  
Richmond, Texas 77469

**RE: Temporary Road Closure – Riverwood Village, Section 5 Subdivision, FBC MUD No. 19, Rawson and River Road, Permit #2019-29412**

Dear Commissioner:

We are requesting temporary road closure of Rawson north of the railroad tracks and River Road, pursuant to Section 251.011 of the Texas Transportation Code. The closure is proposed in two phases:

- Phase 1: Rawson between the railroad tracks and River Road, and River Road from the intersection of Rawson/South Richwood Drive to a point approximately 1,100' west of said intersection (*intersection closed*); and
- Phase 2: River Road from its intersection with Rawson to a point approximately 1,100' west of said intersection (*intersection open*)

The request for temporary road closure dates are as follows:

- Phase 1 closure will be from August 7, 2019 to August 23, 2019, pending weather
- Phase 2 closure will be from August 23, 2019 to October 15, 2019, pending weather

This request is on behalf of Riverwood LLC and FBC MUD No. 19 for the removal of existing asphalt and subgrade to be replaced with 28-foot wide concrete pavement.

The request will be placed on the August 6, 2019 Commissioners Court agenda. The detours and traffic control plans are attached. Advance warning signage will be posted prior to the road closure.

Should you have any questions please do not hesitate to call me at 281-633-7515.

Sincerely,

Maggie Dalton  
Development Services Manager

Attachment: Detour maps




cc: Mr. Blair M. Bozoarth, P.E., Jones|Carter, [Bbozoarth@jonescarter.com](mailto:Bbozoarth@jonescarter.com)  
Mr. Kristopher C. Michelli, Jones|Carter, [Kmicelli@jonescarter.com](mailto:Kmicelli@jonescarter.com)  
Mr. Wesley Crawford, FBC Engineering  
Mr. Brian Fields, FBC Road & Bridge  
Mr. Jose Ramirez, FBC Permit Coordinator [Permits@fortbendcountytexas.gov](mailto:Permits@fortbendcountytexas.gov)  
File

301 Jackson St., Suite 401, Richmond, TX 77469  
Phone 281-633-7500

# RIVERWOOD VILLAGE

Section 5 Roadway Improvement Phasing Exhibit and Traffic Control Plan

## Traffic Control Plan Phase IIA

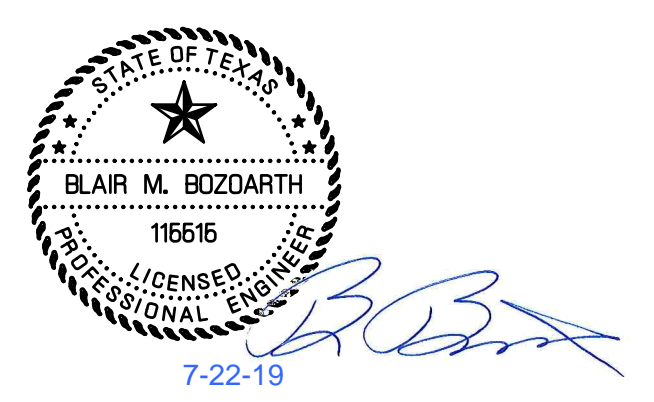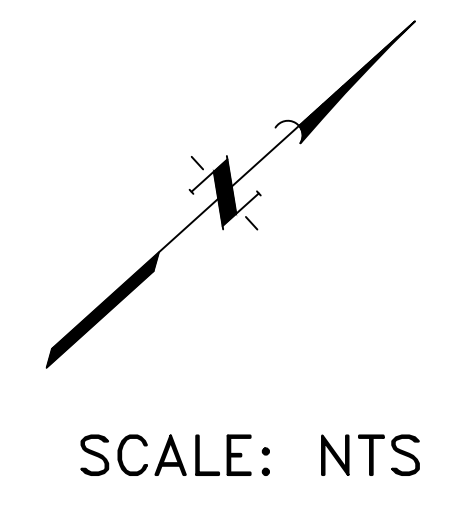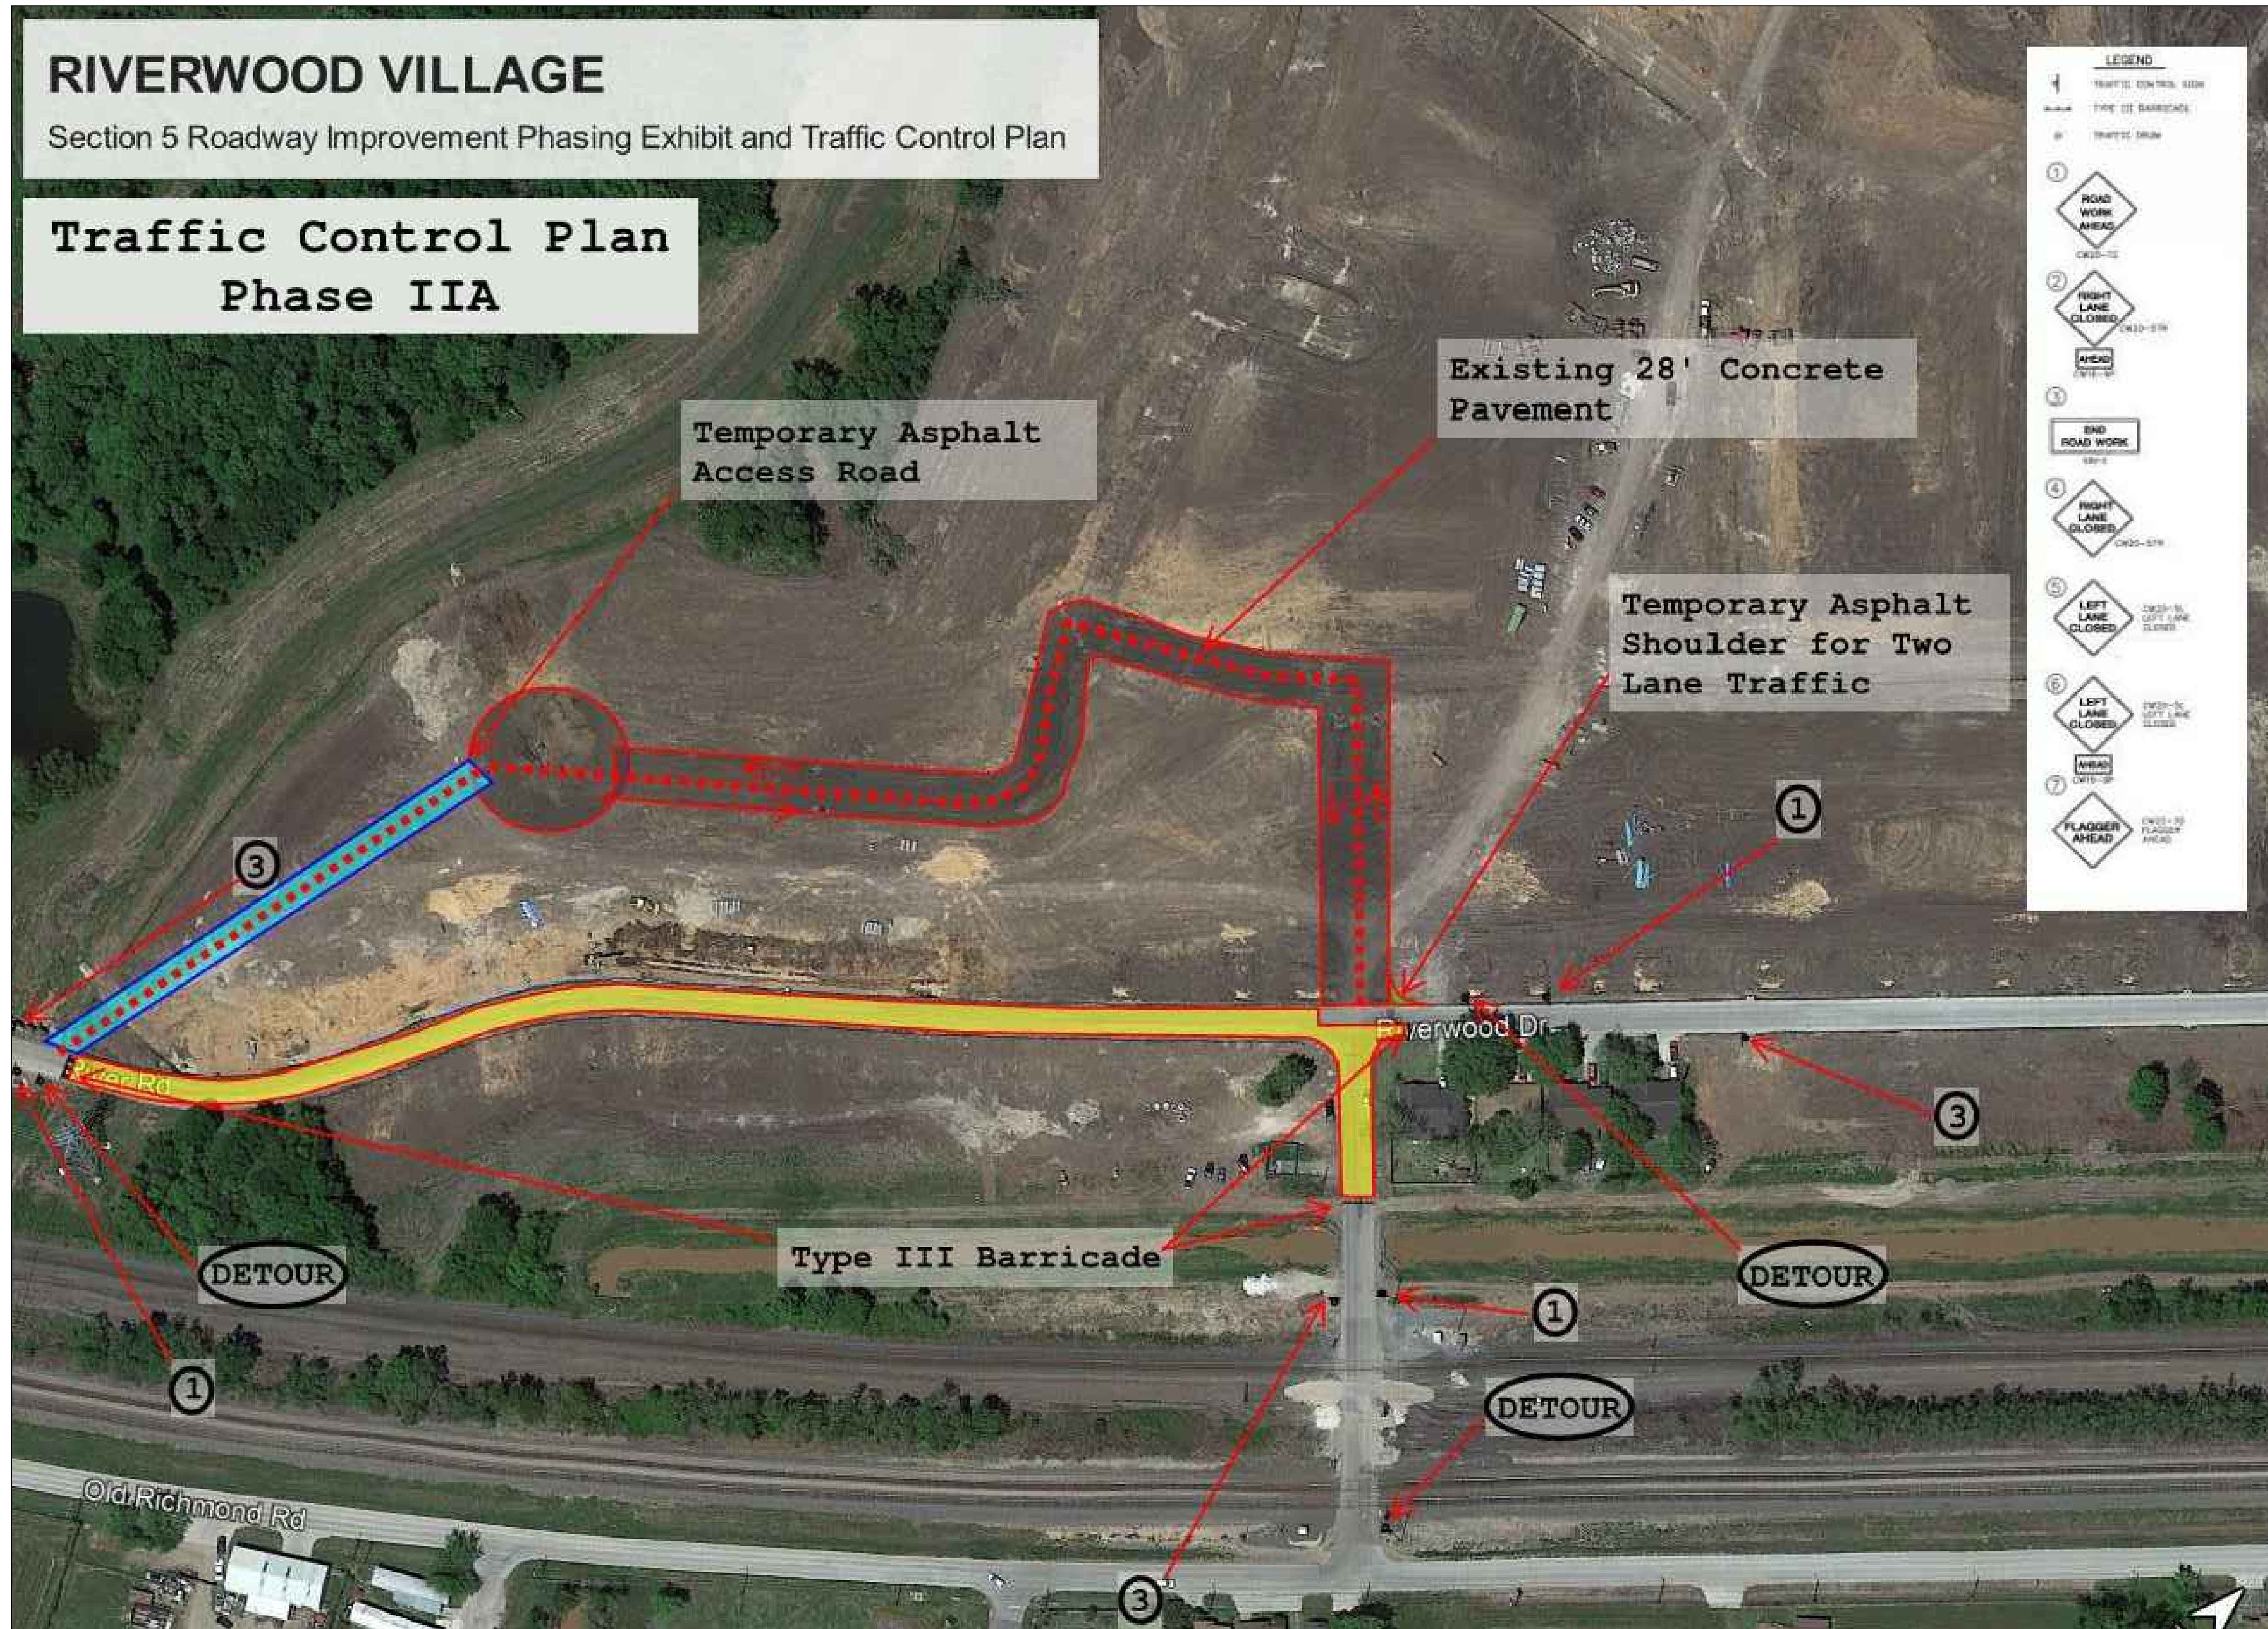


**RIVERWOOD VILLAGE  
SECTION 5  
TRAFFIC CONTROL PLAN**  
Fort Bend County, Texas  
JULY 2019




# RIVERWOOD VILLAGE

Section 5 Roadway Improvement Phasing Exhibit and Traffic Control Plan

## Traffic Control Plan Phase IIB

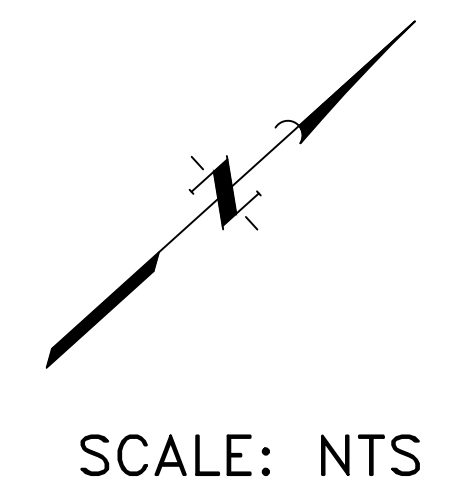

SCALE: NTS

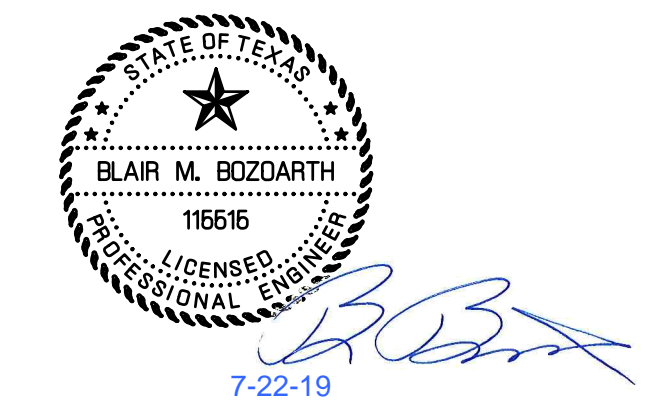

### RIVERWOOD VILLAGE SECTION 5 TRAFFIC CONTROL PLAN


Fort Bend County, Texas  
JULY 2019





**RIVERWOOD SEC 5**  
 Detour Exhibit

SCALE: NTS

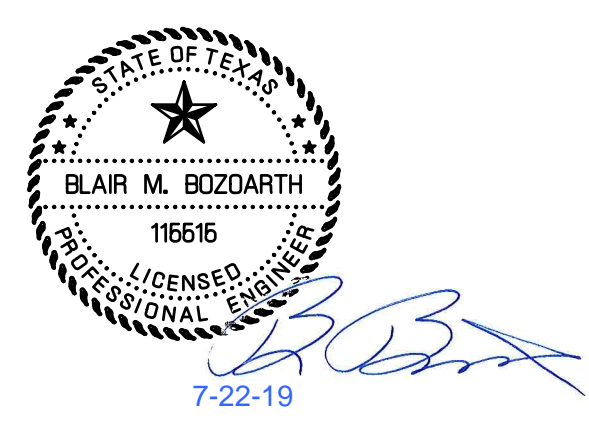

**RIVERWOOD VILLAGE  
 SECTION 5  
 TRAFFIC CONTROL PLAN**  
 Fort Bend County, Texas  
 JULY 2019

