



Fort Bend County Engineering
FORT BEND COUNTY, TEXAS

J. Stacy Slawinski, P.E.
County Engineer

October 14, 2019

Commissioner W. A. "Andy" Meyers
Fort Bend County Precinct 3
22333 Grand Corner Drive
Katy, Texas 77494

RE: Trails of Katy, Section 1 - Traffic Control Plan

Dear Commissioner:

Fort Bend County Engineering has completed and recommends approval of the traffic control plan for the above referenced subdivision. The public hearing date for acceptance of the plan is being scheduled.


A copy of the traffic control plan is attached for your review. If you should have any questions, please give me a call.

Sincerely,

Chris Debaillon, PE, PTOE
Assistant County Engineer – Traffic

CD/mjs

cc: Judge KP George, County Judge
Scott Wieghat - FBC Road & Bridge
Brian Fields - Signage Department
Major Chad Norvell, FBC Sheriff's Office Chad.Norvell@fortbendcountytexas.gov
File

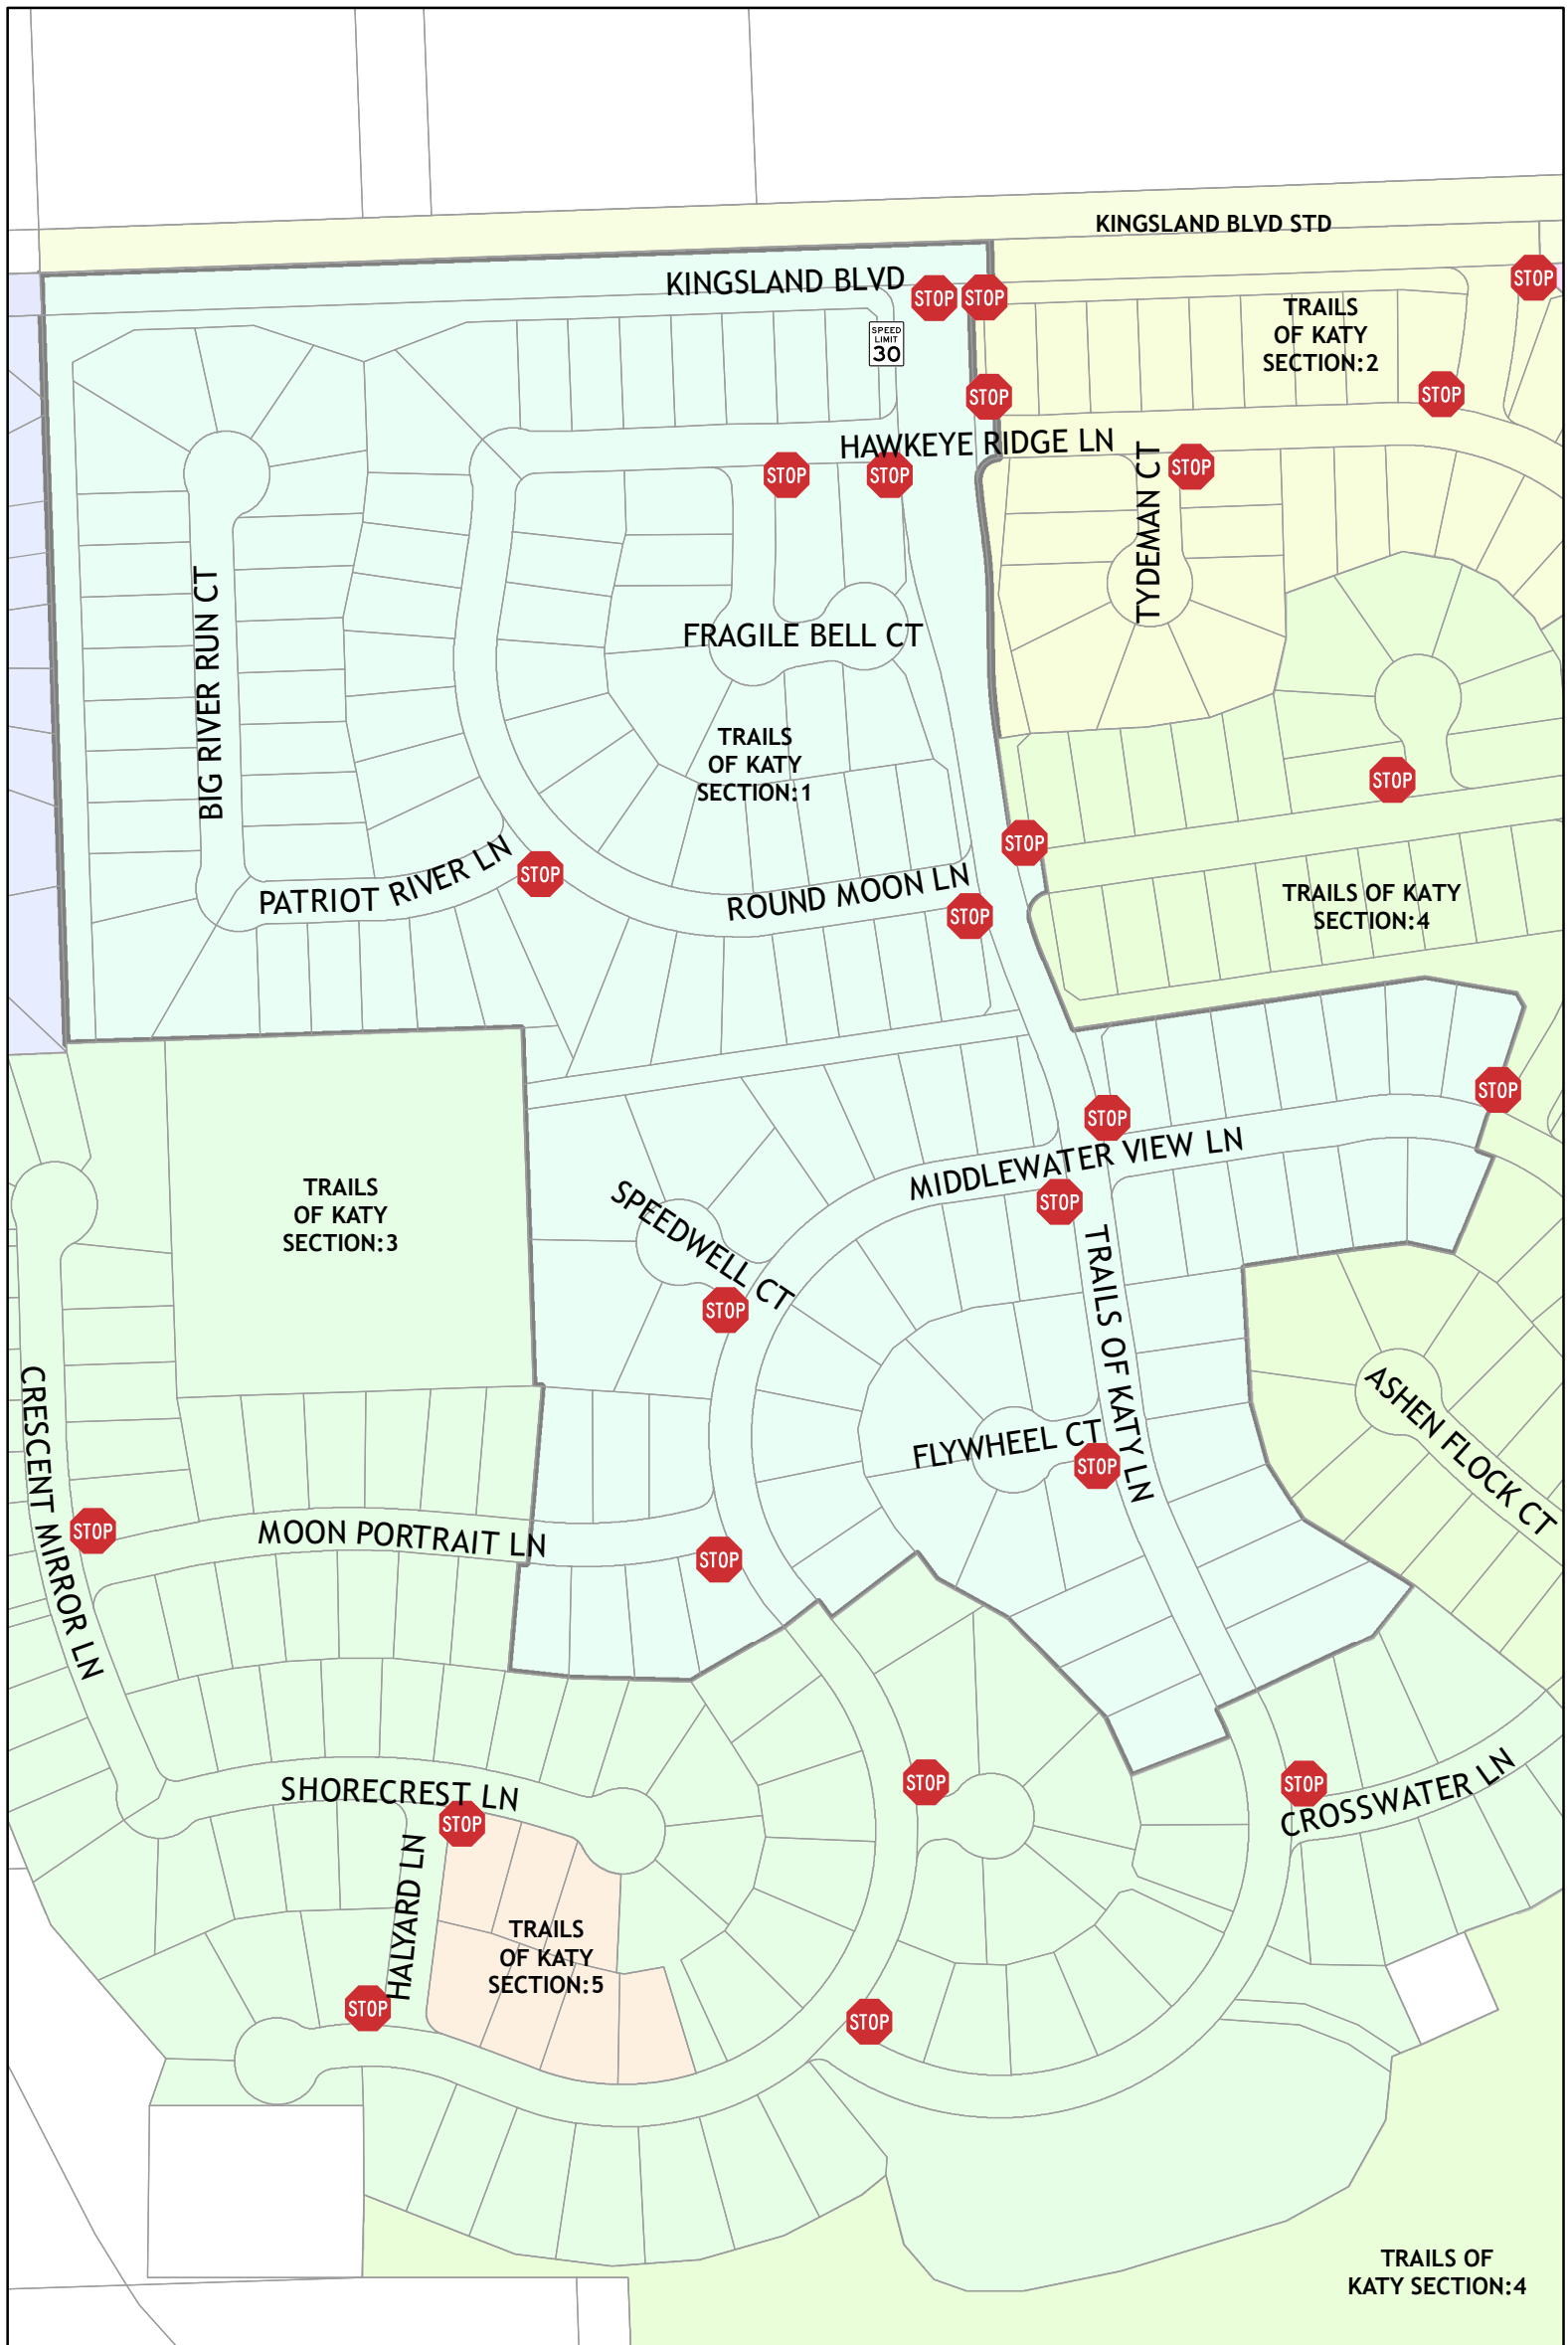

Trails of Katy, Section 1



Plan by: Engineering GIS
Date: 10/7/2019

Plan Approved by: Chris Debaillon, PE PTOE
Date: CD 10/14/2019


Sign Legend



Speed Limit 30 mph



Stop

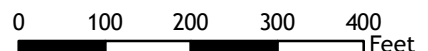

Notes:
The purpose of this traffic control plan is to establish traffic control for Trails of Katy, Section 1.