

PLAT RECORDING SHEET

PLAT NAME: Jordan Ranch, Sec. 21

PLAT NO: _____

ACREAGE: 12.852

LEAGUE: J.G. Bennett Survey

ABSTRACT NUMBER: 611

NUMBER OF BLOCKS: 3

NUMBER OF LOTS: 43

NUMBER OF RESERVES: 3

OWNERS: Fort Bend Jordan Ranch LP

(DEPUTY CLERK)

STATE OF TEXAS
COUNTY OF FORT BEND

I, STEPHEN A. SAMS, Vice President of JOHNSON JORDAN RANCH GP LLC, a Texas limited liability company, the general partner of FORT BEND JORDAN RANCH LP, a Texas limited partnership, hereinafter referred to as owners of the 12.852 acre tract described in the above and foregoing map of JORDAN RANCH SEC 21, do hereby make and establish said subdivision and development plat of said property according to all lines, dedications, restrictions and notations on said maps or plat, and hereby dedicate to the use of the public forever, all streets (except those designated as private streets), alleys, parks, water courses, drains, easements, and public places shown thereon for the purposes and considerations therein expressed; and do hereby bind ourselves, our heirs, successors, and assigns to warrant and forever defend the title to the land so dedicated.

FURTHER, Owners have dedicated and by these presents do dedicate to the use of the public for public utility purpose forever unobstructed aerial easements. The aerial easements shall extend horizontally an additional eleven feet, six inches (11'6") for ten feet (10'0") perimeter ground easements or seven feet, six inches (7'6") for fourteen feet (14'0") perimeter ground easements or five feet, six inches (5'6") for sixteen feet (16'0") perimeter ground easements, from a plane sixteen feet (16'0") above the ground level upward, located adjacent to and adjoining said public utility easements that are designated with aerial easements (U.E. and A.E.) as indicated and depicted hereon, whereby the aerial easement totals twenty one feet, six inches (21'6") in width.

FURTHER, Owners have dedicated and by these presents do dedicate to the use of the public for public utility purpose forever unobstructed aerial easements. The aerial easements shall extend horizontally an additional ten feet (10'0") for ten feet (10'0") back-to-back ground easements, or eight feet (8'0") for fourteen feet (14'0") back-to-back ground easements or seven feet (7'0") for sixteen feet (16'0") back-to-back ground easements, from a plane sixteen feet (16'0") above the ground level upward, located adjacent to both sides and adjoining said public utility easements that are designated with aerial easements (U.E. and A.E.) as indicated and depicted hereon, whereby the aerial easement totals thirty feet (30'0") in width.

FURTHER, Owners do hereby declare that all parcels of land designated as lots on this plat are originally intended for the construction of single family residential dwelling units thereon (or the placement of mobile home subdivision) and shall be restricted for same under the terms and conditions of such restrictions filed separately.

FURTHER, Owners do hereby covenant and agree that all of the property within the boundaries of this plat is hereby restricted to prevent the drainage of any septic tanks into any public or private street, permanent access easement, road or alley or any drainage ditch, either directly or indirectly.

FURTHER, Owners do hereby dedicate to the public a strip of land twenty (20) feet wide on each side of the center line of any and all bayous, creeks, gullies, ravines, draws and drainage ditches located in said subdivision, as easements for drainage purposes. Fort Bend County or any other governmental agency shall have the right to enter upon said easement at any and all times for the purposes of construction and maintenance of drainage facilities and structures.

FURTHER, Owners do hereby covenant and agree that all of the property within the boundaries of this subdivision and adjacent to any drainage easement, ditch, gully, creek or natural drainage way shall hereby be restricted to keep such drainage ways and easements clear of fences, buildings, excessive vegetation and other obstructions to the operations and maintenance of the drainage facility and that such abutting property shall not be permitted to drain directly into this easement except by means of an approved drainage structure.

FURTHER, We do hereby certify that we are the owners of all property immediately adjacent to the boundaries of the above and foregoing plat of JORDAN RANCH SEC 21 where building setback lines or public utility easements are to be established outside the boundaries of the above and foregoing subdivision and do hereby make and establish all building setback lines and dedicate to the use of the public, all public utility easements shown in said adjacent acreage.

FURTHER, Owners do hereby acknowledge the receipt of the "Orders for Regulation of Outdoor Lighting in the Unincorporated Areas of Fort Bend County, Texas", and do hereby covenant and agree and shall comply with this order as adopted by Fort Bend County Commissioners Court on March 23, 2004, and any subsequent amendments.

IN TESTIMONY WHEREOF, JOHNSON JORDAN RANCH GP LLC, a Texas limited liability company, as general partner of FORT BEND JORDAN RANCH LP, a Texas limited partnership, has caused these presents to be signed by Stephen A. Sams, Vice President, this 2nd day of April, 2020.

By: FORT BEND JORDAN RANCH LP,
a Texas Limited Partnership


By: JOHNSON JORDAN RANCH GP, LLC
a Texas Limited Liability Company
It's General Partner

By: 
Stephen A. Sams, Vice President

STATE OF TEXAS
COUNTY OF HARRIS


BEFORE ME, the undersigned authority, on this day personally appeared Stephen A. Sams, Vice President, known to me to be the person whose name is subscribed to the foregoing instrument and acknowledged to me that he executed the same for the purposes and considerations therein expressed and in the capacity therein and herein set out, and as the act and deed of said corporation.

GIVEN UNDER MY HAND AND SEAL OF OFFICE, this 2nd day of April, 2020.

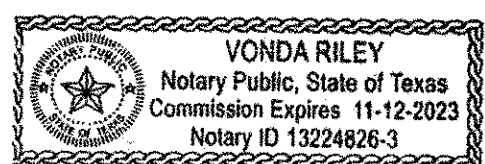



Vonda Riley
Notary Public in and for the
State of Texas


I, Michael L. Swan, am authorized under the laws of the State of Texas to practice the profession of surveying and hereby certify that the above subdivision is true and accurate; was prepared from an actual survey of the property made under my supervision on the ground; that, except as shown all boundary corners, angle points, points of curvature and other points of reference have been marked with iron (or other objects of a permanent nature) pipes or rods having a central diameter of not less than five eighths (5/8) inch and a length of not less than three (3) feet; and that the plat boundary corners have been tied to the Texas Coordinate System of 1983, South Central Zone.

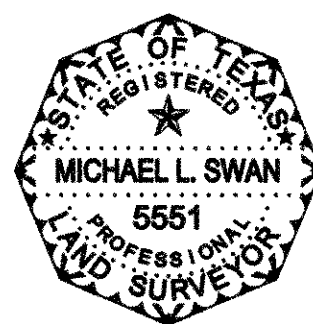


Michael L. Swan, R.P.L.S.
Registered Professional Land Surveyor
Texas Registration No. 5551


I, John R. Herzog, A Professional Engineer registered in the State of Texas do hereby certify that this plat meets the requirements of Fort Bend County to the best of my knowledge.

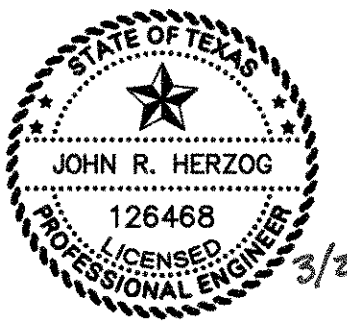


John R. Herzog, P.E.
Licensed Professional Engineer, No.126468

This plat of JORDAN RANCH SEC 21 is approved by the City Planning and Zoning Commission of the City of Fulshear, Texas this 6th day of March, 2020.


Amy Pezdek, Chair



Dar Rodriguez, Co-Chair

The plat of JORDAN RANCH SEC 21 was approved by the City of Fulshear Council on the 17 day of March, 2020, and signed on this day of March, 2020, provided; however, this approval shall be invalid, and null and void, unless this plat is filed with the County Clerk of Fort Bend, Texas within one (1) year hereafter.


Aaron Groff, Mayor


Kimberly Kopecky, City Secretary

NOTES

- The coordinates shown hereon are Texas South Central Zone No. 4204 State Plane Grid Coordinates (NAD83) and may be brought to surface by applying the combined scale factor of 1.00013.
- B.L. indicates a building line
A.E. indicates an aerial easement
U.E. indicates a utility easement
W.S.E. indicates a water and sewer easement
VOL., PG. indicates Volume, Page
P.R.F.B.C. indicates Plat Records of Fort Bend County
O.P.R.B.C. indicates Official Public Records of Fort Bend County
O.R.F.B.C. indicates Original Records of Fort Bend County
F.B.C. O.P.R.R.P. indicates Fort Bend County Official Public Records of Real Property
ESMT. indicates Easement
H.L. & P. indicates Houston Lighting and Power
SQ. FT. indicates square feet
AC. indicates acre
R.O.W. indicates right-of-way
● indicates found 5/8" iron rod (unless otherwise noted)
○ indicates set 5/8" iron rod with plastic cap stamped "IDS" (unless otherwise noted)
-  indicates street name change
- All building lines along street rights-of-way are as shown on the plat.
- All sidelot building lines to be 5' unless otherwise noted.
- All non-perimeter easements on property lines are centered unless otherwise noted.
- All bearings are based on the Texas Coordinate System of 1983, South Central Zone.
- One-foot reserve dedicated for buffer purposes to the public in fee as a buffer separation between the side or end of streets where such streets abut adjacent property, the condition of such dedication being that when the adjacent property is subdivided or re-subdivided in a recorded plat, the one-foot reserve shall thereupon become vested in the public for street right-of-way purposes and the fee title thereto shall revert to and revest in the dedicant, his heirs, assigns, or successors.
- The platted area is located within Zone X, defined as areas determined to be outside the 500 year floodplain, per FEMA Flood Insurance Rate Map Panel No. 48357C020L, effective April 02, 2014.
- This property lies within the extraterritorial jurisdiction of the City of Fulshear, Fort Bend County, Texas, Fulshear Municipal Utility District No. 3A and within County Assistance District (CAD) No. 7.
- Sidewalks shall be built or caused to be built not less than 5 feet in width on both sides of all dedicated rights-of-way within said plat and on the contiguous right-of-way of all perimeter roads surrounding said plat, in accordance with the A.D.A.
- The top of all floor slabs shall be a minimum of 152.05 feet above mean sea level (NAVD 88 datum). In addition, no top of slab elevation shall be less than 24 inches above the lowest top of curb adjacent to the lot in which it lies. In the absence of a curb, the top of slab elevation shall be no less than 24" above the highest natural ground along the perimeter of the building foundation and 12 inches above any down gradient roadway or drainage restraint, whichever is higher.
- The drainage system for this subdivision is designed in accordance with the "Fort Bend County Drainage Criteria Manual" which allows street ponding with intense rainfall events.
- All drainage easements are to be kept clear of fences, buildings, vegetation and other obstructions to the operation and maintenance by the drainage facility. All property is required to drain into the drainage easement through an approved drainage structure.
- The Lighting Zone Code is L23.
- To the best of the engineer's knowledge, all existing pipeline easements within the subdivision are shown on the plat.
- Absent written authorization by the affected utilities, all utility easements must be kept unobstructed from any non-utility improvements or obstruction by property owner. Any unauthorized improvements or obstructions may be removed by the utility at the property owner's expense.
- Benchmark:
Vertically is based on a FEMA benchmark in Katy, RM 7: A US Coast and Geodetic survey disk marked Y 1148, located 0.3 ± miles east along the Missouri-Kansas-Texas railroad from the station at Katy and 5.2 feet ± southwest of the southeast corner of the American Rice Growers Co-op Association office building.
Held the Published NAVD 88 Elevation on Y1148 = 141.44
Elevation = 142.00 (NAVD 1929 - datum based on FEMA maps)
- Reserves A, B, and C within this plat will be owned by Fulshear M.U.D. No. 3A or the Jordan Ranch Community Association. Maintenance will be performed by either Fulshear M.U.D. No. 3A or the Jordan Ranch Community Association.
- A minimum distance of 10' shall be maintained between residential dwellings.
- Site plans shall be submitted to Fort Bend County and any other applicable jurisdiction for review and approval. Development Permits and all other applicable permits shall be obtained from Fort Bend County prior to beginning construction.
- The minimum distance of twenty-two (22) feet shall be maintained between a front facing garage and the edge of the sidewalk.

BEING 12.852 acres of land in the J.G. Bennett Survey, Abstract Number 611, Fort Bend County, Texas and being a portion of the 1352.43 acre tract described in the deed from The Massimo Fabio Silvestri Irrevocable Trust and The Rocco Paolo Silvestri Irrevocable Trust to Fort Bend Jordan Ranch LP recorded under File Number 2015027940 in the Official Public Records of Fort Bend County, Texas and more particularly described by metes and bounds as follows with bearings based on the Texas Coordinate System of 1983, South Central Zone:

BEGINNING at a 5/8-inch iron rod with cap stamped "IDS" found for the northeast corner of Restricted Reserve "E", of JORDAN RANCH SEC 4 according to the plat thereof recorded under Film Code No. 20160001, in the Official Plat Records of Fort Bend County, Texas and the northwest corner of the herein described tract, in the north line of said 1352.43 acre tract;

THENCE North 87° 31' 46" East - 833.53 feet, with the north line of said 1352.43 acre tract, the south line of WILLOW CREEK FARMS II SEC 7 according to the plat thereof recorded under Film Code No. 20170157, in the Official Plat Records of Fort Bend County, Texas and the south line of WILLOW CREEK FARMS II SEC 8 according to the plat thereof recorded under Film Code No. 20170158, in the Official Plat Records of Fort Bend County, Texas, to a 5/8-inch iron rod with cap stamped "IDS" found for the southwest corner of Restricted Reserve "B", of said WILLOW CREEK FARMS II SEC 8 and the most northerly northeast corner of the herein described tract, in the east right-of-way line of Willow Ridge Lane (60' R.O.W.);

THENCE South 02° 28' 14" East - 129.69 feet to a 5/8-inch iron rod with cap stamped "IDS" set for the Point of Curvature of a curve to the left;

THENCE in a southeasterly direction, with said curve to the left, having a radius of 25.00 feet, a central angle of 90° 00' 00", a chord bearing and distance of South 47° 28' 14" East - 35.36 feet, and an arc distance of 39.27 feet, to a 5/8-inch iron rod with cap stamped "IDS" set for the end of curve;

THENCE South 02° 28' 14" East - 60.00 feet to a 5/8-inch iron rod with cap stamped "IDS" set for an angle corner of the herein described tract;

THENCE South 87° 31' 46" West - 48.17 feet to a 5/8-inch iron rod with cap stamped "IDS" set for an angle corner of the herein described tract;

THENCE South 02° 24' 05" East - 66.04 feet to a 5/8-inch iron rod with cap stamped "IDS" set for an angle corner of the herein described tract;

THENCE South 08° 53' 39" East - 58.17 feet to a 5/8-inch iron rod with cap stamped "IDS" set for an angle corner of the herein described tract;

THENCE South 18° 47' 14" East - 52.75 feet to a 5/8-inch iron rod with cap stamped "IDS" set for an angle corner of the herein described tract;

THENCE South 31° 41' 25" East - 52.40 feet to a 5/8-inch iron rod with cap stamped "IDS" set for an angle corner of the herein described tract;

THENCE South 43° 28' 01" East - 54.00 feet to a 5/8-inch iron rod with cap stamped "IDS" set for an angle corner of the herein described tract;

THENCE South 51° 32' 32" East - 60.09 feet to a 5/8-inch iron rod with cap stamped "IDS" set for an angle corner of the herein described tract;

THENCE South 54° 39' 33" East - 58.34 feet to a 5/8-inch iron rod with cap stamped "IDS" set for an angle corner of the herein described tract;

THENCE South 54° 26' 26" East - 49.75 feet to a 5/8-inch iron rod with cap stamped "IDS" set for an angle corner of the herein described tract;

THENCE South 53° 20' 43" East - 49.69 feet to a 5/8-inch iron rod with cap stamped "IDS" set for an angle corner of the herein described tract;

THENCE South 52° 09' 33" East - 49.69 feet to a 5/8-inch iron rod with cap stamped "IDS" set for an angle corner of the herein described tract;

THENCE South 50° 59' 12" East - 49.75 feet to a 5/8-inch iron rod with cap stamped "IDS" set for an angle corner of the herein described tract;

THENCE South 50° 33' 48" East - 227.73 feet to a 5/8-inch iron rod with cap stamped "IDS" set for the most easterly northeast corner of the herein described tract;

THENCE North 89° 36' 52" East - 50.75 feet to a 5/8-inch iron rod with cap stamped "IDS" set for the most easterly northeast corner of the herein described tract and the beginning of a non-tangent curve to the right;

THENCE in a southerly direction, with said curve to the left, having a radius of 330.00 feet, a central angle of 16° 52' 24", a chord bearing and distance of South 08° 49' 20" East - 96.83 feet, and an arc distance of 97.18 feet, to a 5/8-inch iron rod with cap stamped "IDS" set for the Point of Reverse Curvature of a curve to the right;

THENCE in a southerly direction, with said curve to the right, having a radius of 25.00 feet, a central angle of 73° 02' 05", a chord bearing and distance of South 19° 15' 30" West - 29.75 feet, and an arc distance of 31.87 feet, to a 5/8-inch iron rod with cap stamped "IDS" set for the Point of Reverse Curvature of a curve to the left;

THENCE in a southwesterly direction, with said curve to the left, having a radius of 380.00 feet, a central angle of 26° 27' 26", a chord bearing and distance of South 42° 32' 50" West - 173.92 feet, and an arc distance of 175.47 feet, to a 5/8-inch iron rod with cap stamped "IDS" set for the Point of Reverse Curvature of a curve to the right;

THENCE in a westerly direction, with said curve to the right, having a radius of 25.00 feet, a central angle of 84° 43' 14", a chord bearing and distance of South 71° 40' 44" West - 33.69 feet, and an arc distance of 36.97 feet, to a 5/8-inch iron rod with cap stamped "IDS" set for the end of curve;

THENCE North 65° 57' 39" West - 101.56 feet to a 5/8-inch iron rod with cap stamped "IDS" set for the Point of Curvature of a curve to the right;

THENCE in a northerly direction, with said curve to the right, having a radius of 25.00 feet, a central angle of 97° 01' 13", a chord bearing and distance of North 17° 27' 03" West - 37.45 feet, and an arc distance of 42.33 feet, to a 5/8-inch iron rod with cap stamped "IDS" set for the end of curve;

THENCE North 58° 56' 26" West - 60.00 feet to a 5/8-inch iron rod with cap stamped "IDS" set for the beginning of a non-tangent curve to the left;

THENCE in a southerly direction, with said curve to the left, having a radius of 535.00 feet, a central angle of 03° 18' 21", a chord bearing and distance of South 29° 24' 24" West - 30.86 feet, and an arc distance of 30.87 feet, to a 5/8-inch iron rod with cap stamped "IDS" set for the end of curve;

THENCE North 62° 14' 47" West - 24.95 feet to a 5/8-inch iron rod with cap stamped "IDS" set for an angle corner of the herein described tract;

THENCE North 50° 58' 06" West - 260.17 feet to a 5/8-inch iron rod with cap stamped "IDS" set for an angle corner of the herein described tract;

THENCE North 55° 34' 24" West - 223.84 feet to a 5/8-inch iron rod with cap stamped "IDS" set for an angle corner of the herein described tract;

THENCE North 47° 51' 13" West - 118.77 feet to a 5/8-inch iron rod with cap stamped "IDS" set for an angle corner of the herein described tract;

THENCE North 21° 40' 29" West - 123.64 feet to a 5/8-inch iron rod with cap stamped "IDS" set for an angle corner of the herein described tract;

THENCE North 12° 18' 00" West - 139.07 feet to a 5/8-inch iron rod with cap stamped "IDS" set for an angle corner of the herein described tract;


THENCE South 87° 35' 55" West - 134.72 feet to a 5/8-inch iron rod with cap stamped "IDS" set for an angle corner of the herein described tract;

THENCE North 12° 33' 12" West - 55.03 feet to a 5/8-inch iron rod with cap stamped "IDS" set for an angle corner of the herein described tract;

THENCE South 77° 26' 48" West - 290.00 feet to a 5/8-inch iron rod with cap stamped "IDS" set for the southwest corner of the herein described tract;

THENCE North 12° 33' 12" West - 344.59 feet to the **POINT OF BEGINNING** of the herein described tract and containing 12.852 acres of land.

DISTRICT NAMES	
COUNTY ASSISTANCE DISTRICT	NO. 7
WCID	N/A
MUD	FULSHEAR M.U.D. NO. 3A
LID	N/A
DID	N/A
SCHOOL	LAMAR CONSOLIDATED I.S.D.
FIRE	E.S.D. NO. 4
IMPACT FEE AREA	N/A
CITY OR CITY ETJ	FULSHEAR ETJ
UTILITIES CO.	SIENERGY CONSOLIDATED COMMUNICATIONS COMCAST CENTERPOINT

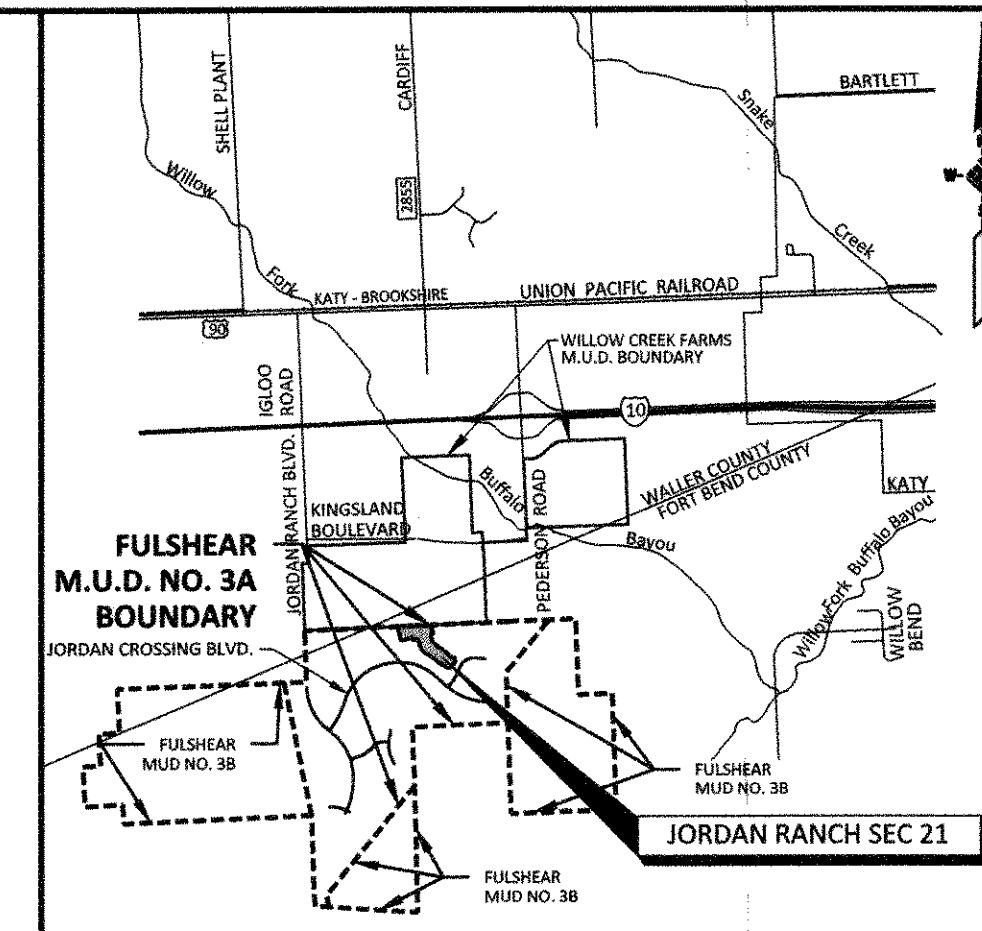

FORT BEND COUNTY KEY MAP NO. 483J
VICINITY MAP
SCALE 1" = 5,000'

I, J. Stacy Slawinski, Fort Bend County Engineer, do hereby certify that the plat of this subdivision complies with all of the existing rules and regulations of this office as adopted by the Fort Bend County Commissioners' Court. However, no certification is hereby given as to the effect of drainage from this subdivision on the intercepting drainage artery or parent stream or on any other area or subdivision within the watershed.

J. Stacy Slawinski, P.E.
Fort Bend County Engineer

APPROVED by the Commissioners' Court of Fort Bend County, Texas, this _____ day of _____, 2020.

Vincent M. Morales, Jr.
Precinct 1, County Commissioner

W.A. "Andy" Meyers
Precinct 3, County Commissioner

K.P. George
County Judge

Grady Prestage
Precinct 2, County Commissioner

Ken R. DeMerchant
Precinct 4, County Commissioner

I, Laura Richard, County Clerk in and for Fort Bend County, hereby certify that the foregoing instrument with its certificate of authentication was filed for recordation in my office on _____, 2020, at _____ o'clock _____ M. Filed in plat number(s) _____ of the plat records of Fort Bend County, Texas.

Witness my hand and seal of office, at Richmond, Texas, the day and date last above written.

Laura Richard, County Clerk
Fort Bend County, Texas

By: _____
Deputy

JORDAN RANCH SEC 21



A SUBDIVISION OF
12.852 ACRES

LOCATED IN
J.G. BENNETT SURVEY, A-611
FORT BEND COUNTY, TEXAS
43 LOTS 3 BLOCKS 3 RESERVES

OWNER: **FORT BEND JORDAN RANCH LP**
a Texas limited partnership
5005 RIVERWAY DRIVE, SUITE 500, HOUSTON, TEXAS 77056 (713) 960-9977

ENGINEER: 
IDS Engineering Group
13430 Northwest Fwy., Ste. 700
Houston, Texas 77040
713.462.3178
713.462.3178
T8PE-F-002726 | T8PLS 10110700



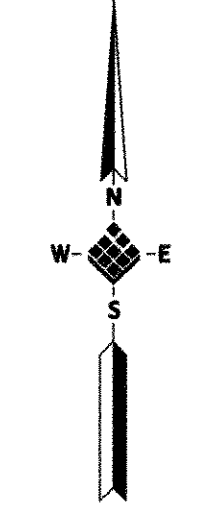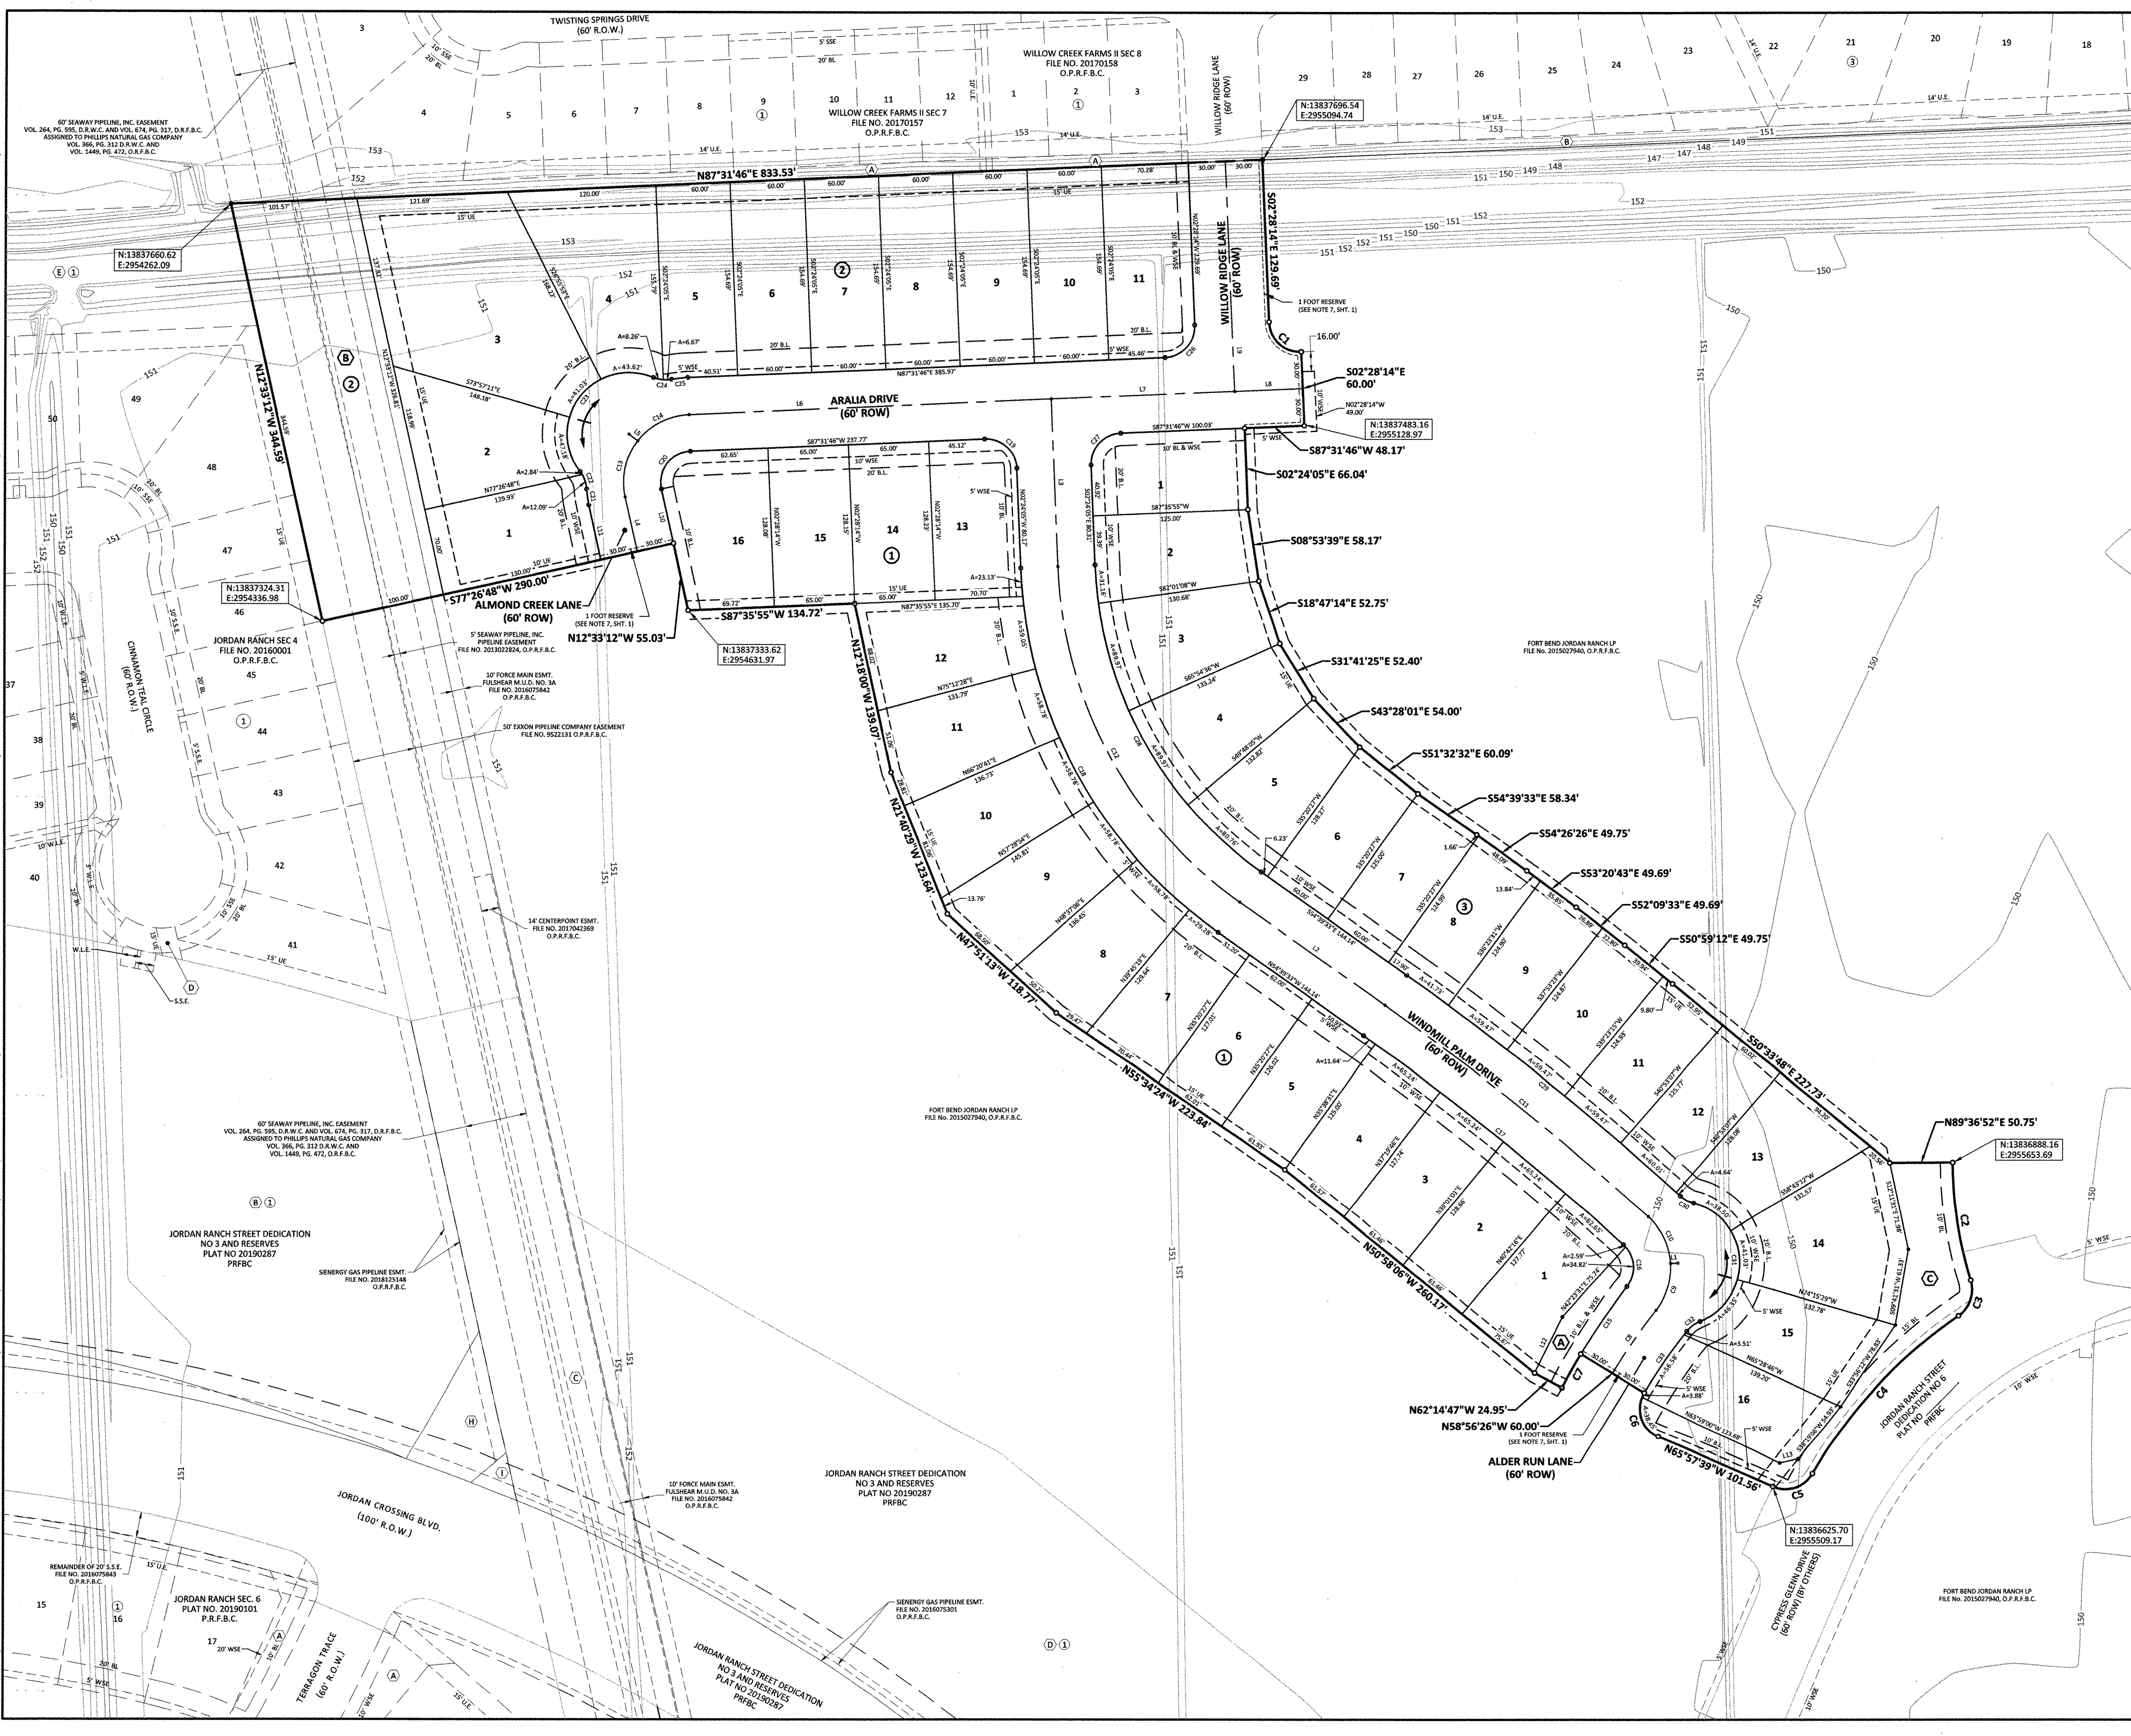

SCALE
1"=60'

CURVE TABLE						
CURVE	DELTA	RADIUS	LENGTH	TANGENT	CHORD BEARING	CHORD DISTANCE
C1	90°00'00"	25.00'	39.27'	25.00'	S47°28'14"E	35.36'
C2	16°52'24"	330.00'	97.18'	48.95'	S08°49'20"E	96.83'
C3	73°02'05"	25.00'	31.87'	18.51'	S19°15'30"W	29.75'
C4	26°27'26"	380.00'	175.47'	89.33'	S42°32'50"W	173.92'
C5	84°43'14"	25.00'	36.97'	22.80'	S71°40'44"W	33.69'
C6	97°01'13"	25.00'	42.33'	28.27'	N17°27'03"W	37.45'
C7	3°18'21"	535.00'	30.87'	15.44'	S29°24'24"W	30.86'
C8	7°00'12"	505.00'	61.73'	30.90'	N34°33'40"E	61.69'
C9	41°29'52"	55.00'	39.83'	20.84'	N17°18'50"E	38.97'
C10	44°14'24"	55.00'	42.47'	22.36'	N25°33'18"W	41.42'
C11	6°59'03"	2,245.00'	273.66'	137.00'	N51°10'01"W	273.49'
C12	52°15'28"	350.00'	319.23'	171.68'	N28°31'49"W	308.28'
C13	50°04'34"	55.00'	48.07'	25.69'	N12°29'05"E	46.55'
C14	50°00'24"	55.00'	48.00'	25.65'	N62°31'34"E	46.49'
C15	7°00'12"	535.00'	65.39'	32.74'	N34°33'40"E	65.35'
C16	85°44'16"	25.00'	37.41'	23.21'	N04°48'22"W	34.02'
C17	6°59'03"	2,215.00'	270.00'	135.17'	N51°10'01"W	269.84'
C18	52°15'28"	380.00'	346.59'	186.40'	N28°31'49"W	334.70'
C19	90°04'09"	25.00'	39.30'	25.03'	N47°26'09"W	35.38'
C20	100°04'58"	25.00'	43.67'	29.84'	S37°29'17"W	38.33'
C21	8°45'38"	85.00'	13.00'	6.51'	N08°10'23"W	12.98'
C22	34°13'12"	25.00'	14.93'	7.70'	N20°54'10"W	14.71'
C23	151°04'16"	50.00'	131.83'	193.83'	N37°31'22"E	96.83'
C24	34°13'12"	25.00'	14.93'	7.70'	S84°03'06"E	14.71'
C25	8°41'28"	85.00'	12.89'	6.46'	N83°11'02"E	12.88'
C26	90°00'00"	25.00'	39.27'	25.00'	N42°31'46"E	35.36'
C27	89°55'51"	25.00'	39.24'	24.97'	S42°33'51"W	35.33'
C28	52°15'28"	320.00'	291.86'	156.97'	S28°31'49"E	281.85'
C29	7°10'22"	2,275.00'	284.80'	142.55'	S51°04'22"E	284.62'
C30	27°54'39"	25.00'	12.18'	6.21'	S61°26'30"E	12.06'
C31	144°15'12"	50.00'	125.88'	155.05'	S03°16'14"E	95.17'
C32	30°32'54"	25.00'	13.33'	6.83'	S53°34'55"W	13.17'
C33	7°14'54"	475.00'	60.09'	30.09'	S34°41'01"W	60.05'

LINE TABLE		
LINE	BEARING	LENGTH
L1	N86°33'54"E	5.85'
L2	N54°39'33"W	144.14'
L3	N02°24'05"W	135.24'
L4	N12°33'12"W	45.13'
L5	S52°28'38"E	8.89'
L6	N87°31'46"E	292.84'
L7	N87°31'46"E	148.13'
L8	N87°31'46"E	55.00'
L9	N02°28'14"W	184.69'
L10	S12°33'12"E	45.13'
L11	N12°33'12"W	45.13'
L12	N26°10'02"E	50.38'
L13	S77°10'03"W	15.58'

RESERVE TABLE			
RESERVE NAME	RESTRICTION	SQ. FT.	ACRES
(A)	A	LANDSCAPE/OPEN SPACE/UTILITIES	2,943 0.068
(B)	B	LANDSCAPE/OPEN SPACE/UTILITIES/PIPELINE	33,570 0.771
(C)	C	LANDSCAPE/OPEN SPACE/UTILITIES	11,965 0.275

JORDAN RANCH SEC 21
 A SUBDIVISION OF
12.852 ACRES
 LOCATED IN
J.G. BENNETT SURVEY, A-611
FORT BEND COUNTY, TEXAS
43 LOTS 3 BLOCKS 3 RESERVES

OWNER: FORT BEND JORDAN RANCH LP
a Texas limited partnership
 5025 RIVERWAY DRIVE, SUITE 500, HOUSTON, TEXAS 77056 (713) 960-9977

ENGINEER: IDS Engineering Group
13430 Northwest Fwy., Ste. 700
 Houston, Texas 77040
 713.462.3178
 TBP# F-002726 | TBP#S 10110700

MARCH 2020 IDS PROJECT NO. 2141-031-01 SHEET 2 OF 2

JORDAN RANCH SEC 21