

PLAT RECORDING SHEET

PLAT NAME: Deer Run Meadows, Section One

PLAT NO: _____

ACREAGE: 27.32

LEAGUE: William Andrews League

ABSTRACT NUMBER: 3

NUMBER OF BLOCKS: 3

NUMBER OF LOTS: 60

NUMBER OF RESERVES: 8

OWNERS: KB Home Lone Star Inc., & Aqua Texas, Inc.

(DEPUTY CLERK)

STATE OF TEXAS
COUNTY OF FORT BEND

WE, KB HOME LONE STAR, INC., A TEXAS CORPORATION, ACTING BY AND THROUGH MARK EUBANKS, VICE PRESIDENT OF FINANCE, AND DAVID WILLIAMSON, DIRECTOR OF LAND DEVELOPMENT, BEING OFFICERS OF KB HOME LONE STAR, INC., A TEXAS CORPORATION, AND AQUA TEXAS, INC., A TEXAS CORPORATION, ACTING BY AND THROUGH ROBERT LAUGHMAN, PRESIDENT, AND DAN E. RIMANN, VICE-PRESIDENT, HEREINAFTER REFERRED TO AS OWNERS OF THE 27.32 ACRE TRACT DESCRIBED IN THE ABOVE AND FOREGOING MAP OF DEER RUN MEADOWS SECTION ONE, DO HEREBY MAKE AND ESTABLISH SAID SUBDIVISION AND DEVELOPMENT PLAT OF SAID PROPERTY ACCORDING TO ALL LINES, DEDICATIONS, RESTRICTIONS AND NOTATIONS ON SAID MAPS OR PLAT AND HEREBY DEDICATE TO THE USE OF THE PUBLIC FOREVER, ALL STREETS (EXCEPT THOSE STREETS DESIGNATED AS PRIVATE STREETS), ALLEYS, PARKS, WATER COURSES, DRAINS, EASEMENTS AND PUBLIC PLACES SHOWN THEREON FOR THE PURPOSES AND CONSIDERATIONS THEREIN EXPRESSED, AND DO HEREBY BIND MYSELF (OR OURSELVES), MY (OR OUR) HEIRS AND ASSIGNS TO WARRANT AND FOREVER DEFEND THE TITLE TO THE LAND SO DEDICATED.

FURTHER, OWNERS HAVE DEDICATED AND BY THESE PRESENTS DO DEDICATE TO THE USE OF THE PUBLIC FOR PUBLIC UTILITY PURPOSES FOREVER UNOBSTRUCTED AERIAL EASEMENTS. THE AERIAL EASEMENTS SHALL EXTEND HORIZONTALLY AN ADDITIONAL ELEVEN FEET, SIX INCHES (11' 6") FOR TEN FEET (10' 0") PERIMETER GROUND EASEMENTS OR SEVEN FEET, SIX INCHES (7' 6") FOR FOURTEEN FEET (14' 0") PERIMETER GROUND EASEMENTS OR FIVE FEET, SIX INCHES (5' 6") FOR SIXTEEN FEET (16' 0") PERIMETER GROUND EASEMENTS, FROM A PLANE SIXTEEN FEET (16' 0") ABOVE GROUND LEVEL UPWARD, LOCATED ADJACENT TO AND ADJOINING SAID PUBLIC UTILITY EASEMENTS THAT ARE DESIGNATED WITH AERIAL EASEMENTS (U.E. AND A.E.) AS INDICATED AND DEPICTED HEREON, WHEREBY THE AERIAL EASEMENT TOTALS TWENTY ONE FEET, SIX INCHES (21' 6") IN WIDTH.

FURTHER, OWNERS HAVE DEDICATED AND BY THESE PRESENTS DO DEDICATE TO THE USE OF THE PUBLIC FOR PUBLIC UTILITY PURPOSES FOREVER UNOBSTRUCTED AERIAL EASEMENTS. THE AERIAL EASEMENTS SHALL EXTEND HORIZONTALLY AN ADDITIONAL TEN FEET (10' 0") FOR TEN FEET (10' 0") BACK-TO-BACK GROUND EASEMENTS, OR EIGHT FEET (8' 0") FOR FOURTEEN FEET (14' 0") BACK-TO-BACK GROUND EASEMENTS, OR SEVEN FEET (7' 0") FOR SIXTEEN FEET (16' 0") BACK-TO-BACK GROUND EASEMENTS FROM A PLANE SIXTEEN FEET (16' 0") ABOVE GROUND LEVEL UPWARD, LOCATED ADJACENT TO BOTH SIDES AND ADJOINING SAID PUBLIC UTILITY EASEMENTS THAT ARE DESIGNATED WITH AERIAL EASEMENTS (U.E. AND A.E.) AS INDICATED AND DEPICTED HEREON, WHEREBY THE AERIAL EASEMENT TOTALS THIRTY FEET (30' 0") IN WIDTH.

FURTHER, OWNERS DO HEREBY DECLARE THAT ALL PARCELS OF LAND DESIGNATED AS LOTS ON THIS PLAT ARE INTENDED FOR THE CONSTRUCTION OF SINGLE FAMILY RESIDENTIAL DWELLING UNITS THEREON (OR THE PLACEMENT OF MOBILE HOMES) AND SHALL BE RESTRICTED FOR SAME UNDER THE TERMS AND CONDITIONS OF SUCH RESTRICTIONS FILED SEPARATELY.

FURTHER, OWNERS DO HEREBY COVENANT AND AGREE THAT ALL OF THE PROPERTY WITHIN THE BOUNDARIES OF THIS PLAT IS HEREBY RESTRICTED TO PREVENT THE DRAINAGE OF ANY SEPTIC TANKS INTO ANY PUBLIC OR PRIVATE STREET, PERMANENT ACCESS EASEMENT, ROAD OR ALLEY OR ANY DRAINAGE DITCH, EITHER DIRECTLY OR INDIRECTLY.

FURTHER, OWNERS DO HEREBY DEDICATE TO THE PUBLIC A STRIP OF LAND TWENTY (20) FEET WIDE ON EACH SIDE OF THE CENTER LINE OF ANY AND ALL BAYOUS, CREEKS, GULLIES, RAVINES, DRAWS AND DRAINAGE DITCHES LOCATED IN SAID SUBDIVISION, AS EASEMENTS FOR DRAINAGE PURPOSES. FORT BEND COUNTY OR ANY OTHER GOVERNMENTAL AGENCY SHALL HAVE THE RIGHT TO ENTER UPON SAID EASEMENT AT ANY AND ALL TIMES FOR THE PURPOSES OF CONSTRUCTION AND MAINTENANCE OF DRAINAGE FACILITIES AND STRUCTURES.

FURTHER, OWNERS DO HEREBY COVENANT AND AGREE THAT ALL OF THE PROPERTY WITHIN THE BOUNDARIES OF THIS SUBDIVISION AND ADJACENT TO ANY DRAINAGE EASEMENT, DITCH, GULLY, CREEK OR NATURAL DRAINAGE WAY SHALL HEREBY BE RESTRICTED TO KEEP SUCH DRAINAGE WAYS AND EASEMENTS CLEAR OF FENCES, BUILDINGS, EXCESSIVE VEGETATION AND OTHER OBSTRUCTIONS TO THE OPERATIONS AND MAINTENANCE OF THE DRAINAGE FACILITY AND THAT SUCH ABUTTING PROPERTY SHALL NOT BE PERMITTED TO DRAIN DIRECTLY INTO THIS EASEMENT EXCEPT BY MEANS OF AN APPROVED DRAINAGE STRUCTURE.

FURTHER, OWNERS DO HEREBY CERTIFY THAT WE ARE THE OWNERS OF ALL PROPERTY IMMEDIATELY ADJACENT TO THE BOUNDARIES OF THE ABOVE AND FOREGOING SUBDIVISION OF DEER RUN MEADOWS SECTION ONE WHERE BUILDING SETBACK LINES OR PUBLIC UTILITY EASEMENTS ARE TO BE ESTABLISHED OUTSIDE THE BOUNDARIES OF THE ABOVE AND FOREGOING SUBDIVISION AND DO HEREBY MAKE AND ESTABLISH ALL BUILDING SETBACK LINES AND DEDICATE TO THE USE OF THE PUBLIC, ALL PUBLIC UTILITY EASEMENTS SHOWN IN SAID ADJACENT ACREAGE.

FURTHER, OWNERS DO HEREBY ACKNOWLEDGE THE RECEIPT OF THE "ORDERS FOR REGULATION OF OUTDOOR LIGHTING IN THE UNINCORPORATED AREAS OF FORT BEND COUNTY, TEXAS", AND DO HEREBY COVENANT AND AGREE AND SHALL COMPLY WITH THIS ORDER AS ADOPTED BY FORT BEND COUNTY COMMISSIONERS COURT ON MARCH 23, 2004, AND ANY SUBSEQUENT AMENDMENTS.

IN TESTIMONY WHEREOF, KB HOME LONE STAR, INC., A TEXAS CORPORATION HAS CAUSED THESE PRESENTS TO BE SIGNED BY ITS VICE PRESIDENT OF FINANCE, MARK EUBANKS, HEREUNTO AUTHORIZED, AND ATTESTED BY ITS DIRECTOR OF LAND DEVELOPMENT DAVID WILLIAMSON, AND HEREUNTO AFFIXED THIS _____ DAY OF _____, 2020.

KB HOME LONE STAR, INC.
A TEXAS CORPORATION

BY: _____
MARK EUBANKS, VICE PRESIDENT OF FINANCE

ATTEST: _____
DAVID WILLIAMSON, DIRECTOR OF LAND DEVELOPMENT

STATE OF TEXAS
COUNTY OF _____

BEFORE ME, THE UNDERSIGNED AUTHORITY, ON THIS DAY PERSONALLY APPEARED MARK EUBANKS, VICE PRESIDENT OF FINANCE AND DAVID WILLIAMSON DIRECTOR OF LAND DEVELOPMENT OF KB HOME LONE STAR, INC., A TEXAS CORPORATION, KNOW TO BE TO BE THE PERSONS WHOSE NAMES ARE SUBSCRIBED TO THE FOREGOING INSTRUMENT AND ACKNOWLEDGED TO ME THAT THEY EXECUTED THE SAME FOR THE PURPOSES AND CONSIDERATION THEREIN EXPRESSED, AND IN THE CAPACITY THEREIN AND HEREIN STATED, AND AS THE ACT AND DEED OF SAID CORPORATION.

GIVEN UNDER MY HAND AND SEAL OF OFFICE THIS _____ DAY OF _____, 2020.

NOTARY PUBLIC IN AND FOR THE STATE OF TEXAS

PRINT NAME _____
MY COMMISSION EXPIRES: _____

IN TESTIMONY WHEREOF, AQUA TEXAS, INC., A TEXAS CORPORATION, HAS CAUSED THESE TO BE SIGNED BY ROBERT LAUGHMAN, ITS PRESIDENT, HEREUNTO AUTHORIZED, AND ATTESTED BY DAN E. RIMANN, HEREUNTO ITS VICE-PRESIDENT AFFIXED

THIS _____ DAY OF _____, 2020.

AQUA TEXAS, INC.,
A TEXAS CORPORATION

BY: _____
ROBERT LAUGHMAN, PRESIDENT

ATTEST: _____
DAN E. RIMANN, VICE-PRESIDENT

STATE OF TEXAS
COUNTY OF _____

BEFORE ME, THE UNDERSIGNED AUTHORITY, ON THIS DAY PERSONALLY APPEARED, ROBERT LAUGHMAN, PRESIDENT, AND DAN E. RIMANN, VICE-PRESIDENT OF AQUA TEXAS, INC., A TEXAS CORPORATION, KNOW TO BE TO BE THE PERSONS WHOSE NAMES ARE SUBSCRIBED TO THE FOREGOING INSTRUMENT AND ACKNOWLEDGED TO ME THAT THEY EXECUTED THE SAME FOR THE PURPOSES AND CONSIDERATION THEREIN EXPRESSED, AND IN THE CAPACITY THEREIN AND HEREIN STATED, AND AS THE ACT AND DEED OF SAID CORPORATION.

GIVEN UNDER MY HAND AND SEAL OF OFFICE THIS _____ DAY OF _____, 2020.

NOTARY PUBLIC IN AND FOR THE STATE OF TEXAS


PRINT NAME _____
MY COMMISSION EXPIRES: _____

I, JOSEPH B. MAY AM REGISTERED UNDER THE LAWS OF THE STATE OF TEXAS TO PRACTICE THE PROFESSION OF SURVEYING AND HEREBY CERTIFY THAT THE ABOVE SUBDIVISION IS TRUE AND CORRECT, WAS PREPARED FROM AN ACTUAL SURVEY OF THE PROPERTY MADE UNDER MY SUPERVISION ON THE GROUND AND THAT ALL BOUNDARY CORNERS, ANGLES POINTS OF CURVATURE AND OTHER POINTS OF REFERENCE HAVE BEEN MARKED WITH IRON (OR OTHER SUITABLE PERMANENT FERROUS METAL) PIPES AND A LENGTH OF NOT LESS THAN THREE (3) FEET.

JOSEPH B. MAY
REGISTERED PROFESSIONAL LAND SURVEYOR
TEXAS REGISTRATION NO. 5484

I, BAO LINH TRAN A PROFESSIONAL ENGINEER LICENSED IN THE STATE OF TEXAS DO HEREBY CERTIFY THAT THIS PLAT MEETS ALL REQUIREMENTS OF FORT BEND COUNTY TO THE BEST OF MY KNOWLEDGE.

BAO LINH TRAN
LICENSE PROFESSIONAL ENGINEER
TEXAS LICENSED NO. 110354

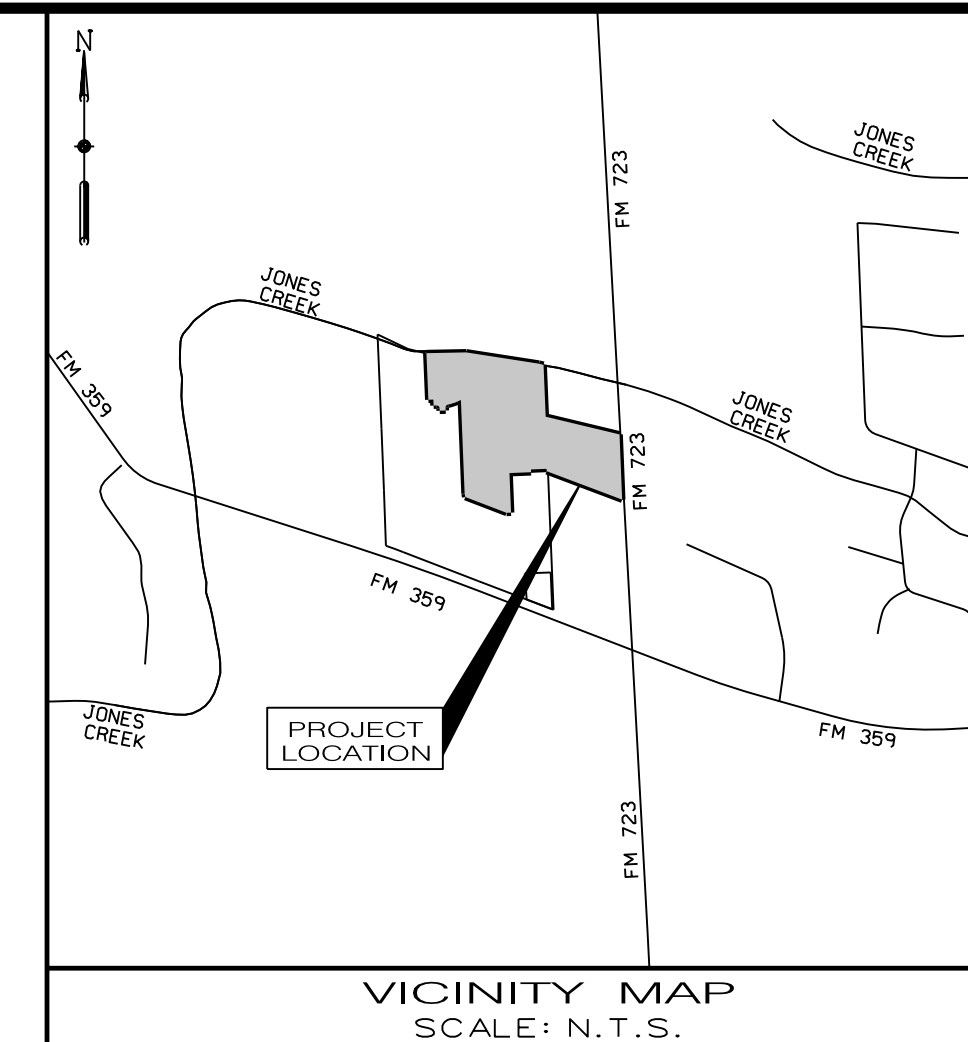

I, J. STACY SLAWINSKI, FORT BEND COUNTY ENGINEER, DO HEREBY CERTIFY THAT THE PLAT OF THIS SUBDIVISION COMPLIES WITH ALL OF THE EXISTING RULES AND REGULATIONS OF THIS OFFICE AS ADOPTED BY THE FORT BEND COUNTY COMMISSIONERS' COURT. HOWEVER, NO CERTIFICATION IS HEREBY GIVEN AS TO THE EFFECT OF DRAINAGE FROM THIS SUBDIVISION ON THE INTERCEPTING DRAINAGE ARTERY OR PARENT STREAM OR ON ANY OTHER AREA OR SUBDIVISION WITHIN THE WATERSHED.

J. STACY SLAWINSKI, P.E.
FORT BEND COUNTY ENGINEER

APPROVED BY THE COMMISSIONERS' COURT OF FORT BEND COUNTY, TEXAS,
THIS DAY OF _____, 2020.

VINCENT M. MORALES, JR.
COMMISSIONER, PRECINCT 1

GRADY PRESTAGE
COMMISSIONER, PRECINCT 2

KP GEORGE
COUNTY JUDGE

W.A. "ANDY" MEYERS
COMMISSIONER, PRECINCT 3

KEN R. DDMERCHANT
COMMISSIONER, PRECINCT 4

I, LAURA RICHARD, COUNTY CLERK IN AND FOR FORT BEND COUNTY, DO HEREBY CERTIFY THAT THE FOREGOING INSTRUMENT WITH ITS CERTIFICATE OF AUTHENTICATION WAS FILED FOR RECORDATION IN MY OFFICE ON _____ 2020, AT _____ O'CLOCK (A.M. OR P.M.), IN PLAT NUMBER _____ OF THE PLAT RECORDS OF SAID COUNTY.

WITNESS MY HAND AND SEAL OF OFFICE AT RICHMOND, TEXAS, THE DAY AND DATE LAST ABOVE WRITTEN.

LAURA RICHARD
CLERK OF THE COUNTY
FORT BEND COUNTY, TEXAS

BY: _____
DEPUTY

DEER RUN MEADOWS SECTION ONE

A SUBDIVISION OF 27.32 ACRES
LOCATED IN THE
WILLIAM ANDREWS LEAGUE, ABSTRACT NO. 3,
FORT BEND COUNTY, TEXAS


60 LOTS 3 BLOCKS 8 RESERVES

DATE: JUNE, 2020

DEVELOPER/OWNER:
KB HOME LONE STAR INC.,
A TEXAS CORPORATION
11314 Richmond Avenue
Houston, TX 77062
Tel: (281) 665-3600
AND
OWNER:
AQUA TEXAS, INC.
A TEXAS CORPORATION
1106 CLAYTON LANE, SUITE 400 W
AUSTIN, TEXAS 78723
877-987-2782



ENGINEER/SURVEYOR:
2107 CITYWEST BOULEVARD
3RD FLOOR
HOUSTON, TEXAS 77042
(713) 783-7788 FAX: 783-3580
TBPE FIRM REGISTRATION NO. 280
TBPLS FIRM REGISTRATION NO. 100486

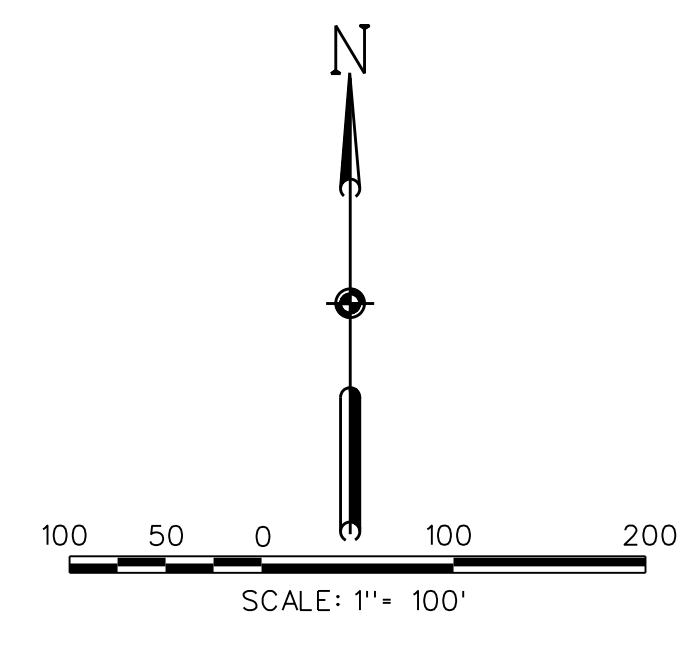


LEGEND

- SET 5/8 - INCH IRON ROD WITH PLASTIC CAP STAMPED "COSTELLO INC" UNLESS OTHERWISE NOTED
- ⊙ FOUND 5/8 - INCH IRON ROD UNLESS OTHERWISE NOTED
- 1 INDICATES LOT NUMBER
- ① INDICATES BLOCK NUMBER
- A INDICATES RESERVE
- INDICATES STREET NAME BREAK

GENERAL NOTES:


1. THIS PLAN IS BASED ON A CITY PLANNING LETTER PREPARED BY CHARTER TITLE COMPANY, ORDER NO. 2020-0209 DATED JUNE 9, 2020, AND IS SUBJECT TO ALL TERMS, CONDITIONS, LEASES AND ENCUMBRANCES STIPULATED THEREIN.
2. B.L. INDICATES BUILDING LINE; U.E. INDICATES UTILITY EASEMENT; A.E. INDICATES AERIAL EASEMENT; S.S.E. INDICATES SANITARY SEWER EASEMENT; S.T.M.S.E. INDICATES STORM SEWER EASEMENT; D.E. INDICATES DRAINAGE EASEMENT; F.M.E. INDICATES FORCE MAIN EASEMENT; W.L.E. INDICATES WATER LINE EASEMENT; H.L.P. INDICATES HOUSTON LIGHTING AND POWER; O.R.F.B.C. INDICATES OFFICIAL RECORDS OF FORT BEND COUNTY; F.B.C.P.R. INDICATES FORT BEND COUNTY PLAT RECORDS; F.B.C.D.R. INDICATES FORT BEND COUNTY DEED RECORDS; S.W.B.T. INDICATES SOUTHWESTERN BELL TELEPHONE; S.C.E. INDICATES SANITARY CONTROL EASEMENT.
3. THE COORDINATES SHOWN HEREON ARE TEXAS SOUTH CENTRAL ZONE NUMBER 1004 STATE PLANE GRID COORDINATES (NAD 83) AND MAY BE BROUGHT TO SURFACE BY APPLYING THE FOLLOWING COMBINED SCALE 1.000123576.
4. THERE ARE NO PIPELINES NOR PIPELINE EASEMENTS WITHIN THE PLATTED AREA SHOWN HEREON.
5. THIS PROPERTY LIES WITHIN UNSHADED ZONE "X" AND A PORTION IN ZONE "A" AS PER FLOOD INSURANCE RATE MAP, MAP NUMBER 48157C0115L DATED APRIL 2, 2014.
6. A ONE-FOOT RESERVE (1' RESERVE) HAS BEEN DEDICATED TO THE PUBLIC IN FEE AS A BUFFER SEPARATION BETWEEN THE SIDE OR END OF STREETS IN SUBDIVISION PLATS WHERE SUCH STREETS ADJACENT ACREAGE TRACTS, THE CONDITION OF SUCH DEDICATION BEING THAT WHEN THE ADJACENT PROPERTY IS SUBDIVIDED IN A RECORDED PLAT, THE ONE-FOOT RESERVE SHALL THEREUPON BECOME VESTED IN THE PUBLIC FOR STREET RIGHT-OF-WAY PURPOSES AND THE TITLE FEE THERETO SHALL REVERT TO AND REVEST IN THE DEDICATOR, HIS HEIRS, ASSIGNS OR SUCCESSORS.
7. ALL EASEMENTS ARE CENTERED ON LOT LINES UNLESS SHOWN OTHERWISE.
8. ALL BUILDING LINES ALONG STREET RIGHTS-OF-WAY AS SHOWN ON THE PLAT.
9. SINGLE FAMILY RESIDENTIAL SHALL MEAN THE USE OF A LOT WITH ONE BUILDING FOR AND CONTAINING NOT MORE THAN TWO SEPARATE UNITS WITH FACILITIES FOR LIVING, SLEEPING, COOKING AND EATING THEREIN. A LOT UPON WHICH IS LOCATED A FREE-STANDING BUILDING CONTAINING ONE DWELLING UNIT AND A DETACHED SECONDARY DWELLING UNIT OF NOT MORE THAN NINE HUNDRED (900) SQUARE FEET ALSO SHALL BE CONSIDERED SINGLE FAMILY RESIDENTIAL. A BUILDING THAT CONTAINS ONE DWELLING UNIT ON ONE LOT THAT IS CONNECTED BY A PARTY WALL TO ANOTHER BUILDING CONTAINING ONE DWELLING UNIT ON AN ADJACENT LOT SHALL BE SINGLE FAMILY RESIDENTIAL. (WHEN APPLICABLE)
10. EACH LOT SHALL PROVIDE A MINIMUM OF TWO (2) OFF-STREET PARKING SPACES PER DWELLING UNIT ON EACH LOT. IN THOSE INSTANCES WHERE A SECONDARY UNIT IS PROVIDED ONLY ONE ADDITIONAL SPACE SHALL BE PROVIDED.
11. THIS PROPERTY LIES WITHIN FORT BEND COUNTY, FORT BEND COUNTY DRAINAGE DISTRICT, FORT BEND COUNTY MUNICIPAL UTILITY DISTRICT NO. 200, AND LAMAR CONSOLIDATED INDEPENDENT SCHOOL DISTRICT. ALL DRAINAGE EASEMENTS AND RESERVES WILL BE OWNED AND MAINTAINED BY FORT BEND COUNTY MUNICIPAL UTILITY DISTRICT NO. 200.
12. CONTROL BENCHMARK: NGS MONUMENT STAMPED "L 806 RESET 1963", LOCATED ALONG THE SOUTHWEST RIGHT-OF-WAY OF FM 359 APPROXIMATELY 0.45 MILES NORTHWEST OF FM 723, ELEVATION 94.56 NAVD 88, 1991 ADJUSTMENT.
13. THE DRAINAGE SYSTEM FOR THIS SUBDIVISION IS DESIGNED IN ACCORDANCE WITH THE FORT BEND COUNTY DRAINAGE CRITERIA MANUAL, WHICH ALLOWS STREET PONDING DURING INTENSE RAINFALL EVENTS.
14. "THE TOP OF ALL FLOOR SLABS SHALL BE A MINIMUM OF 97.5 FEET ABOVE MEAN SEA LEVEL. THE TOP OF SLAB ELEVATION AT ANY POINT ON THE PERIMETER OF THE SLAB SHALL NOT BE LESS THAN EIGHTEEN (18) INCHES ABOVE THE 100 YEAR WSE OF THE BRAZOS RIVER WATERSHED."
15. SIDEWALKS SHALL BE BUILT OR CAUSED TO BE BUILT NOT LESS THAN FIVE (5) FEET IN WIDTH ON BOTH SIDES OF ALL DEDICATED RIGHTS-OF-WAYS WITHIN SAID PLAT AND ON THE CONTIGUOUS RIGHT-OF-WAY OF ALL PERIMETER ROADS SURROUNDING SAID PLAT, IN ACCORDANCE WITH THE A.D.A.
16. ALL DRAINAGE EASEMENTS TO BE KEPT CLEAR OF FENCES, BUILDINGS, VEGETATION AND OTHER OBSTRUCTIONS TO THE OPERATION AND MAINTENANCE OF THE DRAINAGE FACILITY. ALL PROPERTY IS REQUIRED TO DRAIN INTO THE DRAINAGE EASEMENT THROUGH AN APPROVED DRAINAGE STRUCTURE.
17. THIS PLAT LIES WITHIN ZONE "L23" OF THE FORT BEND COUNTY LIGHTING ORDINANCE ZONE, DATED JUNE 2004.
18. ABSENT WRITTEN AUTHORIZATION BY THE AFFECTED UTILITIES, ALL UTILITY AND AERIAL EASEMENTS MUST BE KEPT UNOBSTRUCTED FROM ANY NON-UTILITY IMPROVEMENTS OR OBSTRUCTIONS BY THE PROPERTY OWNER. ANY UNAUTHORIZED IMPROVEMENTS OR OBSTRUCTIONS MAY BE REMOVED BY ANY PUBLIC UTILITY AT THE PROPERTY OWNER'S EXPENSE. WHILE WOODEN POSTS AND PANELED WOODEN FENCES ALONG THE PERIMETER AND BACK TO BACK EASEMENTS AND ALONGSIDE REAR LOTS LINES ARE PERMITTED, THEY TOO MAY BE REMOVED BY PUBLIC UTILITIES AT THE PROPERTY OWNER'S EXPENSE SHOULD THEY BE AN OBSTRUCTION. PUBLIC UTILITIES MAY PUT SAID WOODEN POSTS AND PANELED WOODEN FENCES BACK UP BUT GENERALLY WILL NOT REPLACE WITH NEW FENCING.
19. A MINIMUM DISTANCE OF TEN (10) FEET SHALL BE MAINTAINED BETWEEN RESIDENTIAL DWELLINGS.
20. CONTOURS SHOWN HEREON ARE NAVD 88 DATUM.
21. BEARINGS SHOWN HEREON ARE BASED ON THE TEXAS COORDINATE SYSTEM, SOUTH CENTRAL ZONE, NAD 83.
22. SITE PLANS SHALL BE SUBMITTED TO FORT BEND COUNTY AND ANY OTHER APPLICABLE JURISDICTION FOR REVIEW AND APPROVAL. DEVELOPMENT PERMITS AND ALL OTHER APPLICABLE PERMITS SHALL BE OBTAINED FROM FORT BEND COUNTY PRIOR TO BEGINNING CONSTRUCTION.

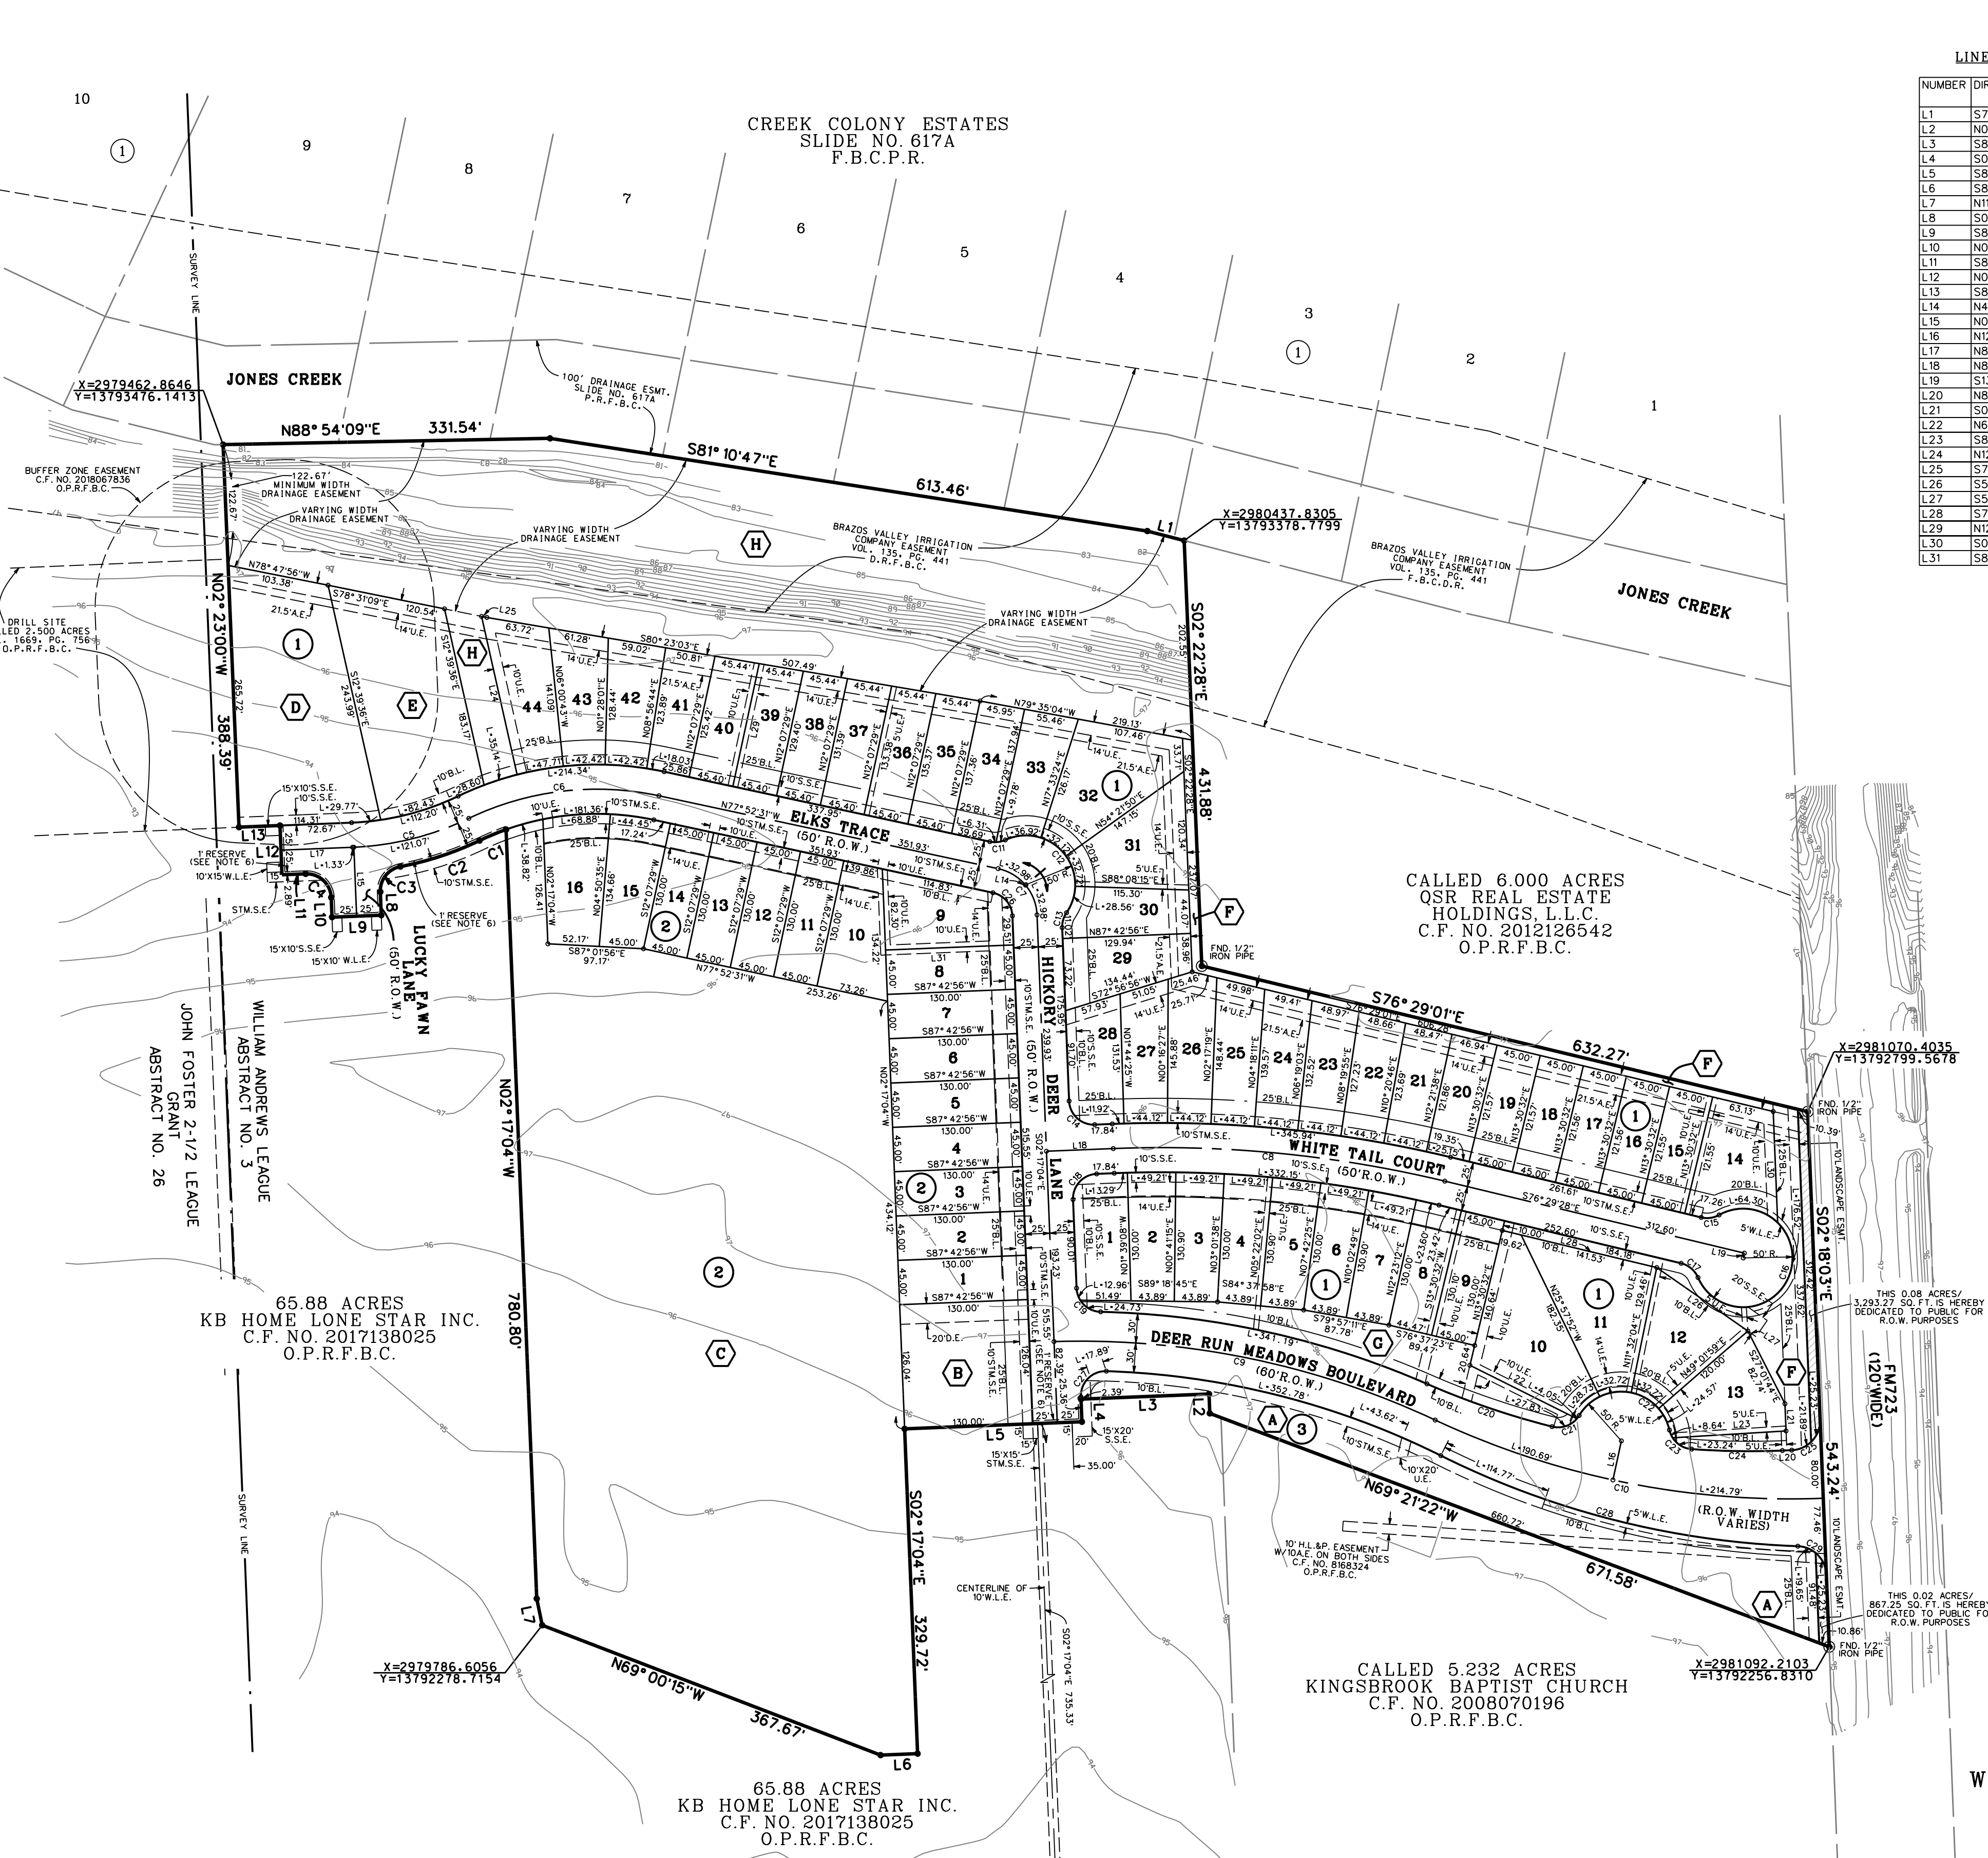

RESERVE TABLE	TYPE	ACRES / SQ.FT.
RESERVE "A"	LANDSCAPE / OPEN SPACE / DRAINAGE	0.80 / 34,868
RESERVE "B"	PARK	0.38 / 16,385
RESERVE "C"	DETENTION/DRAINAGE	6.58 / 286,460
RESERVE "D"	WASTEWATER TREATMENT PLANT	0.71 / 30,768
RESERVE "E"	LANDSCAPE / OPEN SPACE	0.55 / 23,781
RESERVE "F"	LANDSCAPE / OPEN SPACE / DRAINAGE	0.51 / 22,381
RESERVE "G"	LANDSCAPE / OPEN SPACE	0.33 / 14,321
RESERVE "H"	DRAINAGE	4.27 / 185,994
TOTAL:		14.13 / 614,958

LINE DATA TABLE

NUMBER	DIRECTION	DISTANCE (FEET)
L1	S75°31'10"E	38.63
L2	N02°17'04"W	19.66
L3	S87°42'56"W	130.00
L4	S02°17'04"E	22.98
L5	S87°42'56"W	180.00
L6	S87°42'56"W	37.59
L7	N11°39'13"W	27.53
L8	S02°17'04"E	23.78
L9	S87°42'56"W	50.00
L10	N02°17'04"W	20.00
L11	S87°42'56"W	24.00
L12	N02°17'04"E	50.00
L13	S87°42'56"W	416.63
L14	N49°55'12"E	0.62
L15	N02°17'04"W	70.00
L16	N12°12'15"E	40.53
L17	N87°42'56"E	72.67
L18	N87°42'56"E	67.84
L19	S13°30'32"W	5.00
L20	N87°41'57"E	9.53
L21	S02°18'03"E	27.65
L22	N63°27'47"W	121.26
L23	S86°37'54"W	161.15
L24	N12°39'36"W	164.50
L25	S78°31'09"E	5.48
L26	S55°09'19"E	112.68
L27	S55°09'19"E	10.00
L28	S86°37'54"W	15.21
L29	N12°07'29"E	127.41
L30	S02°18'03"E	112.88
L31	S87°42'56"W	130.00

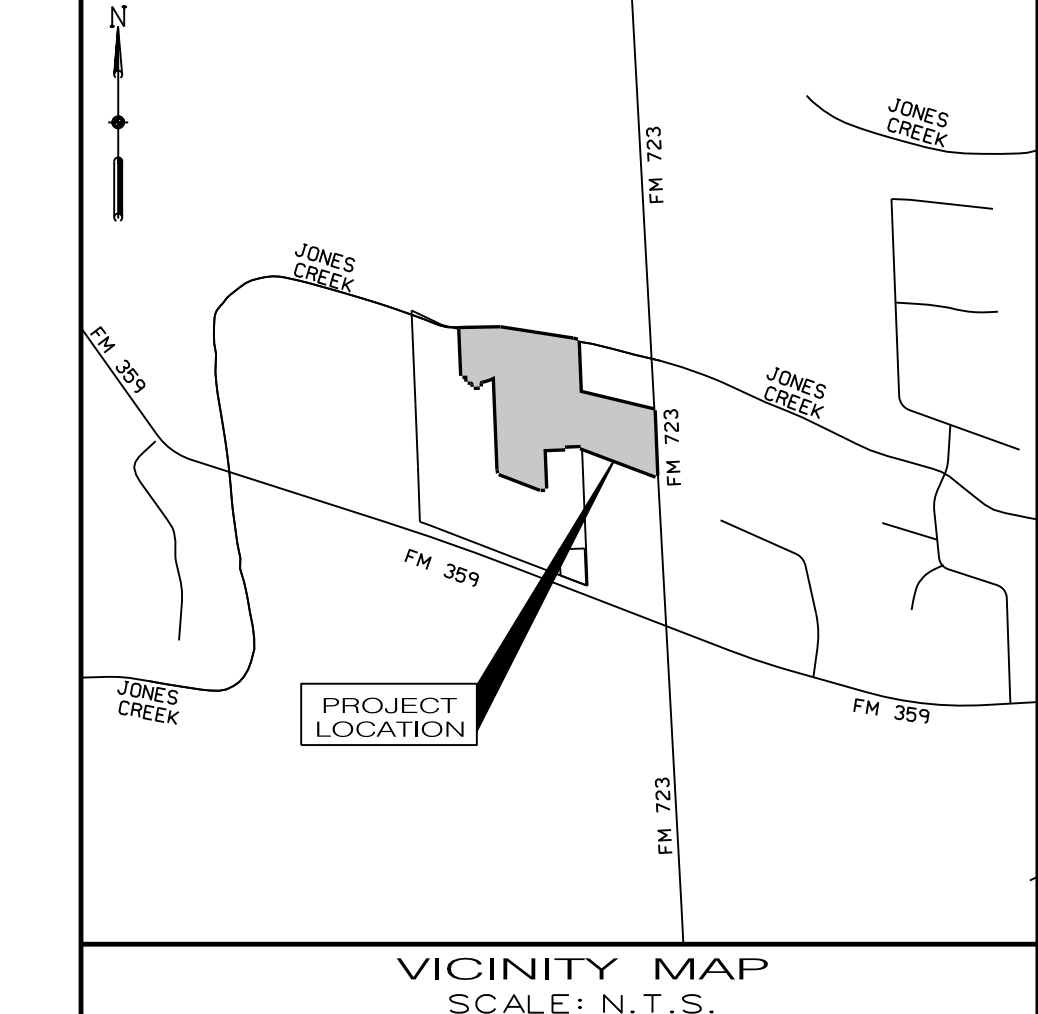

CURVE DATA TABLE

NUMBER	ARC LENGTH (FEET)	RADIUS (FEET)	DELTA ANGLE	CHORD DIRECTION	CHORD LENGTH (FEET)
C1	29.21	275.00	6° 5' 7"	S67° 22' 52" W	29.19
C2	84.77	325.00	14° 56' 39"	S71° 48' 38" W	84.53
C3	35.59	25.00	81° 34' 1"	S38° 29' 57" W	32.66
C4	39.27	25.00	90° 0' 0"	N47° 17' 04" W	35.36
C5	122.40	300.00	23° 22' 38"	N76° 01' 37" E	121.56
C6	197.85	300.00	37° 47' 10"	N85° 13' 53" E	194.28
C7	65.97	50.00	75° 35' 27"	S40° 04' 48" E	61.28
C8	339.04	1230.00	15° 47' 36"	S84° 23' 16" E	337.97
C9	398.45	850.00	26° 51' 29"	S78° 22' 16" E	394.81
C10	405.48	850.00	27° 19' 55"	S78° 36' 29" E	401.64
C11	16.09	25.00	36° 52' 12"	N85° 47' 23" E	15.81
C12	130.32	50.00	149° 19' 51"	S40° 04' 48" E	96.44
C13	16.09	25.00	36° 52' 12"	S16° 09' 02" W	15.81
C14	39.27	25.00	90° 0' 0"	S47° 17' 04" E	35.36
C15	18.69	25.00	42° 50' 0"	N82° 05' 32" E	18.26
C16	240.82	50.00	275° 57' 49"	S18° 39' 26" W	86.94
C17	23.18	25.00	53° 7' 48"	N49° 55' 34" W	22.36
C18	39.27	25.00	90° 0' 0"	S42° 42' 56" W	35.36
C19	37.69	25.00	86° 22' 38"	S45° 28' 23" E	34.22
C20	134.27	820.00	9° 22' 54"	S71° 08' 17" E	134.12
C21	31.88	25.00	73° 3' 29"	N67° 38' 32" E	29.76
C22	118.75	50.00	136° 4' 37"	S80° 50' 54" E	92.74
C23	31.88	25.00	73° 3' 29"	S49° 20' 20" E	29.76
C24	92.07	820.00	6° 25' 59"	S89° 05' 04" E	92.02
C25	47.12	30.00	90° 0' 0"	N42° 41' 57" E	42.43
C26	32.98	25.00	75° 35' 27"	S40° 04' 48" E	30.64
C27	41.07	25.00	94° 7' 23"	N44° 48' 47" E	36.60
C28	376.48	880.00	24° 30' 44"	S75° 45' 58" E	373.62
C29	44.88	30.00	85° 43' 17"	S45° 09' 42" E	40.81

DEER RUN MEADOWS SECTION ONE
 A SUBDIVISION OF 27.32 ACRES
 LOCATED IN THE
 WILLIAM ANDREWS LEAGUE, ABSTRACT NO. 3,
 FORT BEND COUNTY, TEXAS
 60 LOTS 3 BLOCKS 8 RESERVES
 SCALE: 1"=100' DATE: JUNE, 2020

DEVELOPER/OWNER:
 KB HOME LONE STAR INC.,
 A TEXAS CORPORATION
 11314 Richmond Avenue
 Houston, TX 77082
 Tel: (281) 665-3900

AND OWNER:
 AQUA TEXAS, INC.
 A TEXAS CORPORATION
 1106 CLAYTON LANE, SUITE 400 W
 AUSTIN, TEXAS 78723
 877-987-2762

ENGINEER/SURVBYOR:
 2107 CITYWEST BOULEVARD
 3RD FLOOR
 HOUSTON, TEXAS 77042
 (713) 783-7788 FAX: 783-3580
 TBPE FIRM REGISTRATION NO. 280
 TBPLS FIRM REGISTRATION NO. 100486

7gen PLANNING