



1904 W Grand Parkway N, Suite 100, Katy, Texas 77449  
t 713.953.5200 f 713.953.5026 LJA.com TBPE F-1386

---

April 12, 2021

The Honorable Andy Meyers  
Fort Bend County Commissioner  
Precinct Three  
22333 Grand Corner Drive  
Katy, Texas 77494

Re: Request for Temporary Street Closure of Endeavor River Rd. between  
Golden Spike Ct. and Endeavor River Ct.  
On Behalf of DR Horton and Fort Bend County Municipal Utility District No. 182  
LJA Job No. 1931-6033

Dear Commissioner Meyers:

On behalf of DR Horton and Fort Bend County Municipal Utility District No. 182, we would like to request a temporary road closure of Endeavor River Rd. between Golden Spike Ct. and Endeavor River Ct. from April 28, 2021 through construction completion in accordance with the attached traffic control plan from the approved construction plans for Tamarron Section 33.

We are requesting the road closure to allow for CE Barker LTD to upsize the storm box culverts through the drainage reserve that the pavement crosses. Due to the depth and size of the storm pipes within the reserve, it has been determined that a temporary road closure is the safest and most efficient way to complete the construction. The location of the closure does not block access to any residents. All efforts will be made to re-open the street as quickly as possible.


Should you have any questions or need any additional information concerning this road closure plan, please call me at 713.751.9153.

Sincerely,

A handwritten signature in green ink, appearing to read 'Jack Weber', written over a light blue horizontal line.

Jack Weber, EIT  
Graduate Engineer

JRW/jb

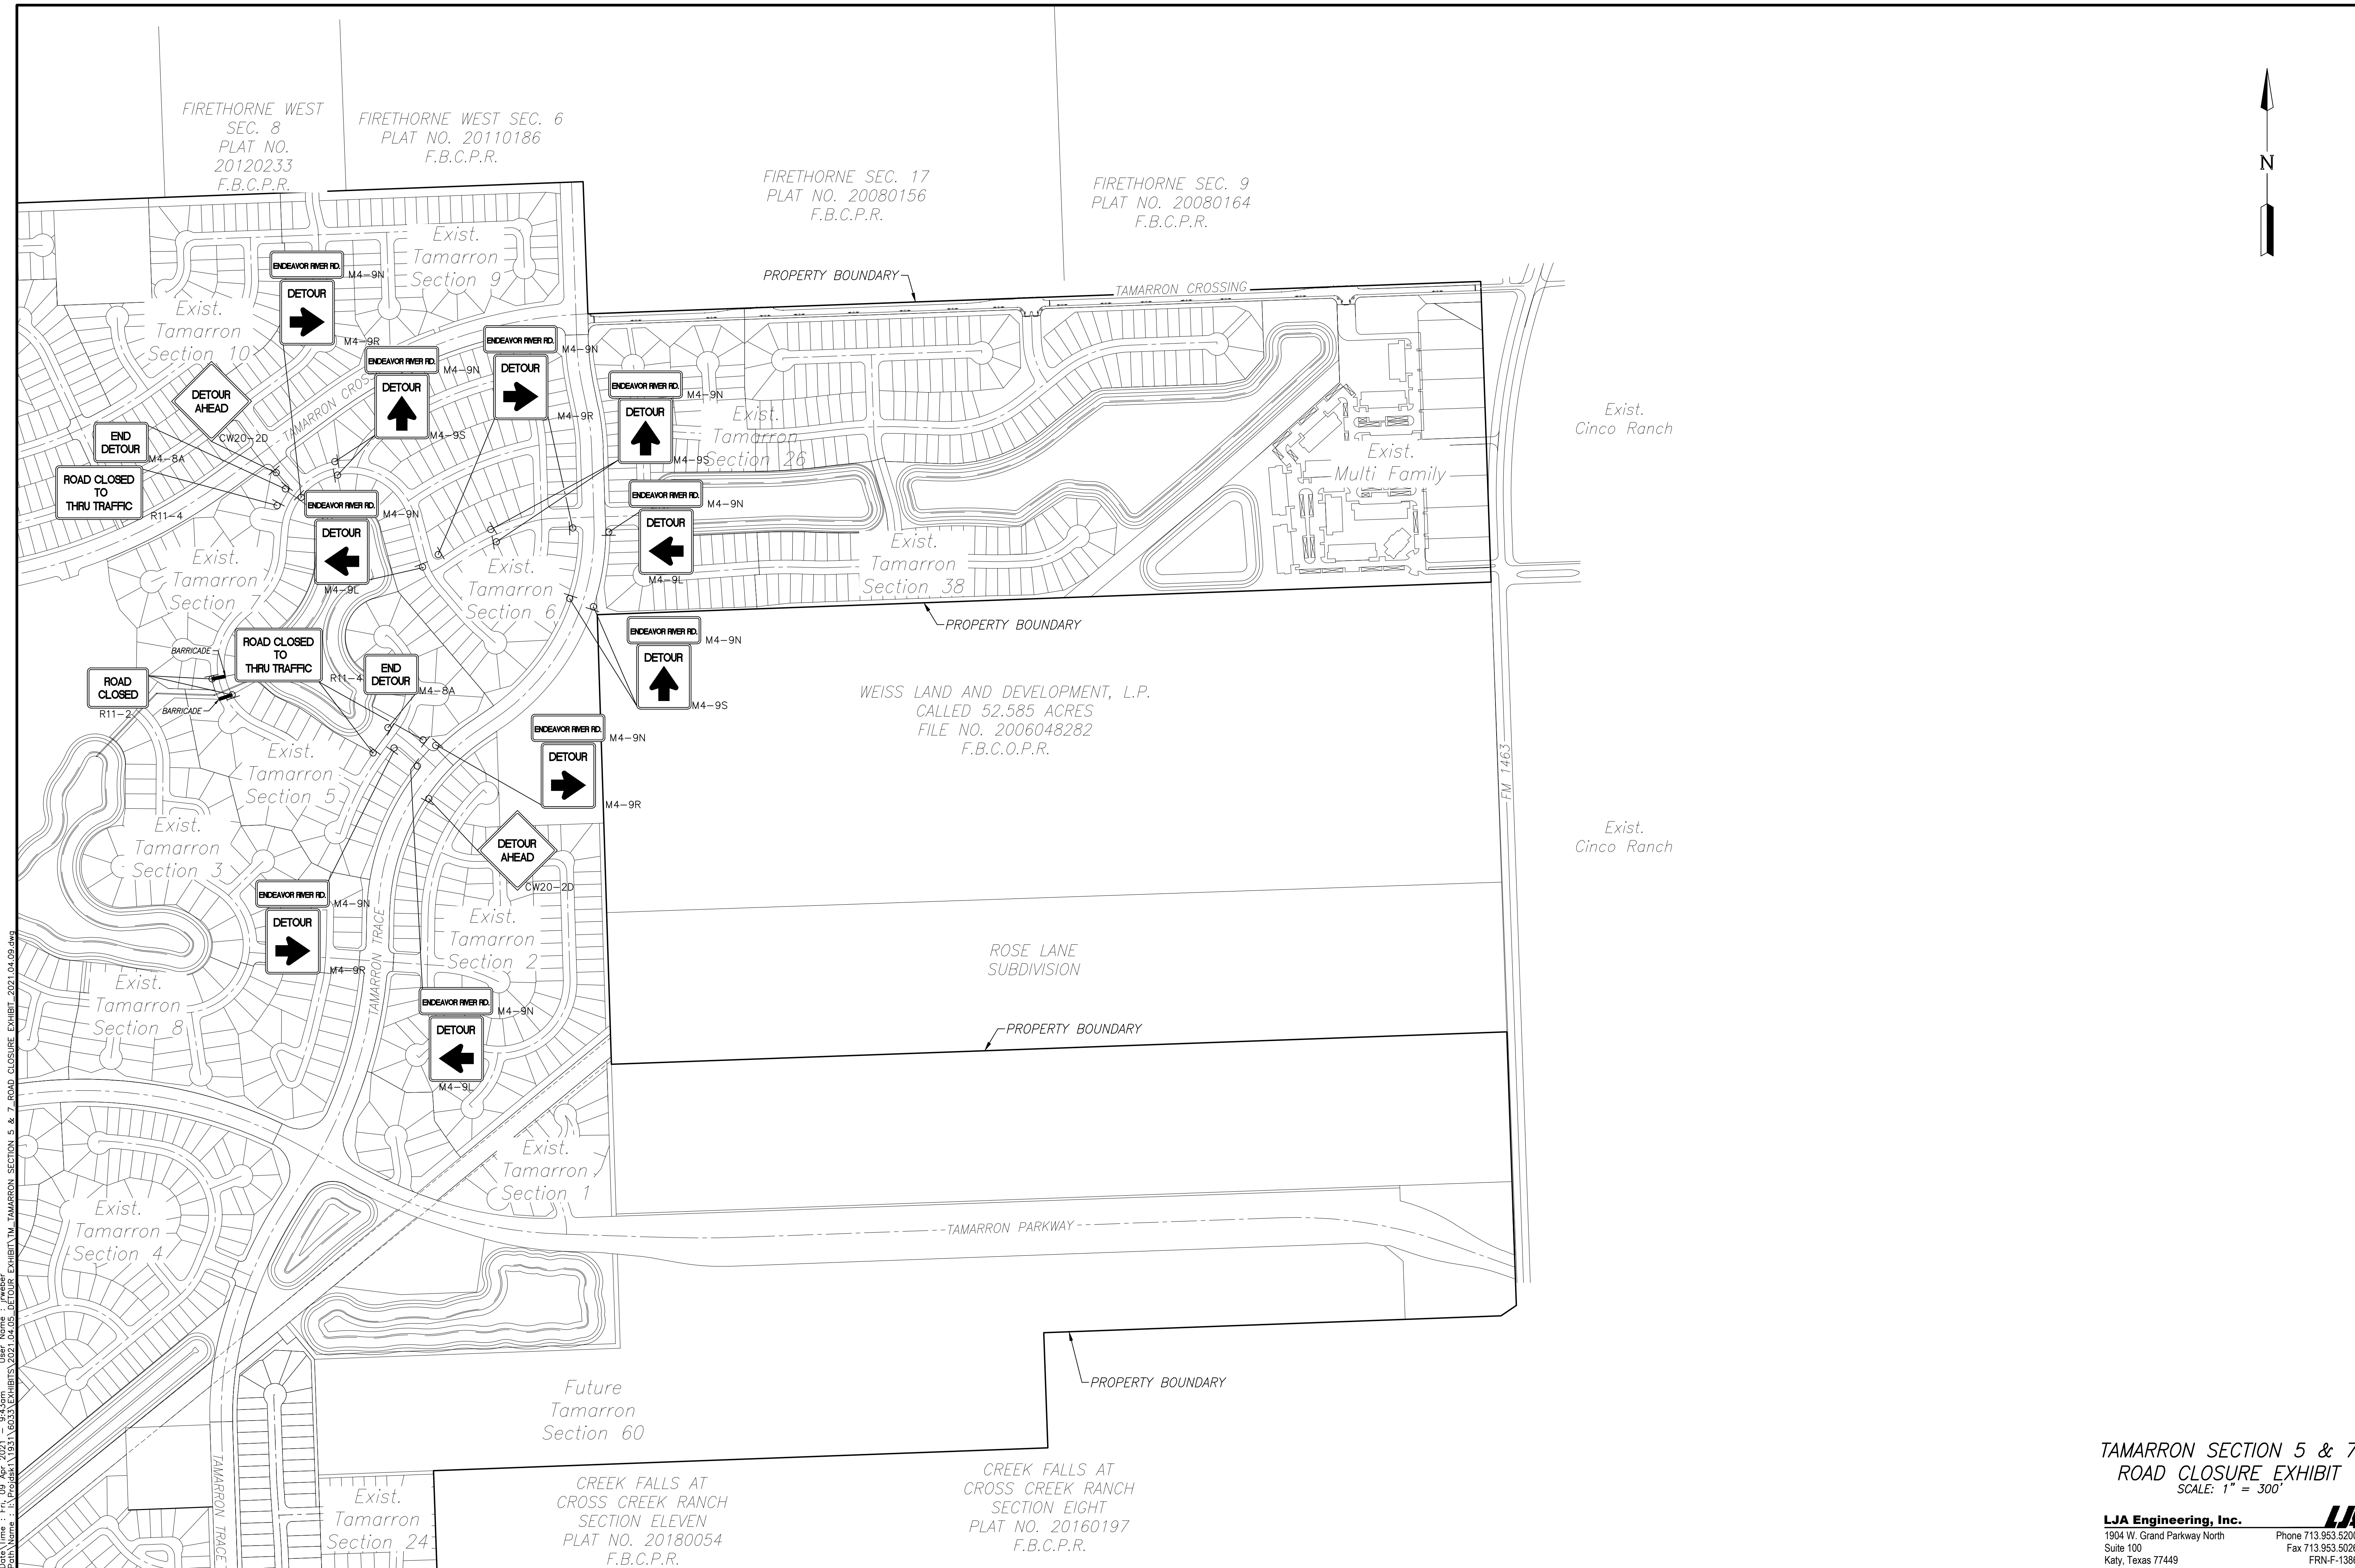

File Name: F:\09\_Apr\_0921\_0413pm\_11311\_6033\EXHIBITS\2021\_04\_05\_DETOUR\_EXHIBIT.TM TAMARRON SECTION 5 & 7 ROAD CLOSURE EXHIBIT\_2021\_04\_05.dwg  
 Plot Name: F:\09\_Apr\_0921\_0413pm\_11311\_6033\EXHIBITS\2021\_04\_05\_DETOUR\_EXHIBIT.TM TAMARRON SECTION 5 & 7 ROAD CLOSURE EXHIBIT\_2021\_04\_05.dwg

**TAMARRON SECTION 5 & 7  
ROAD CLOSURE EXHIBIT**  
SCALE: 1" = 300'

**LJA Engineering, Inc.**  
1904 W. Grand Parkway North  
Suite 100  
Katy, Texas 77449  
Phone 713.953.5200  
Fax 713.953.5026  
FRN-F-1386