
PLAT RECORDING SHEET

PLAT NAME:	Village of Sawmill Lake	
PLAT NO:		
ACREAGE:	2.001	
ACKEAGE:	2.001	
LEAGUE:	William Hall Survey	
•	V	
ABSTRACT NUMBER: A-31		
NUMBER OF B	BLOCKS: 1	
NUMBER OF L	LOTS: 0	
NUMBER OF F	RESERVES: 2	
OWNEDS. CN		
OWNERS. SI	Y Holdings, LLC	
(DEPUTY CLERK)		
(DEFULL CLERK)		

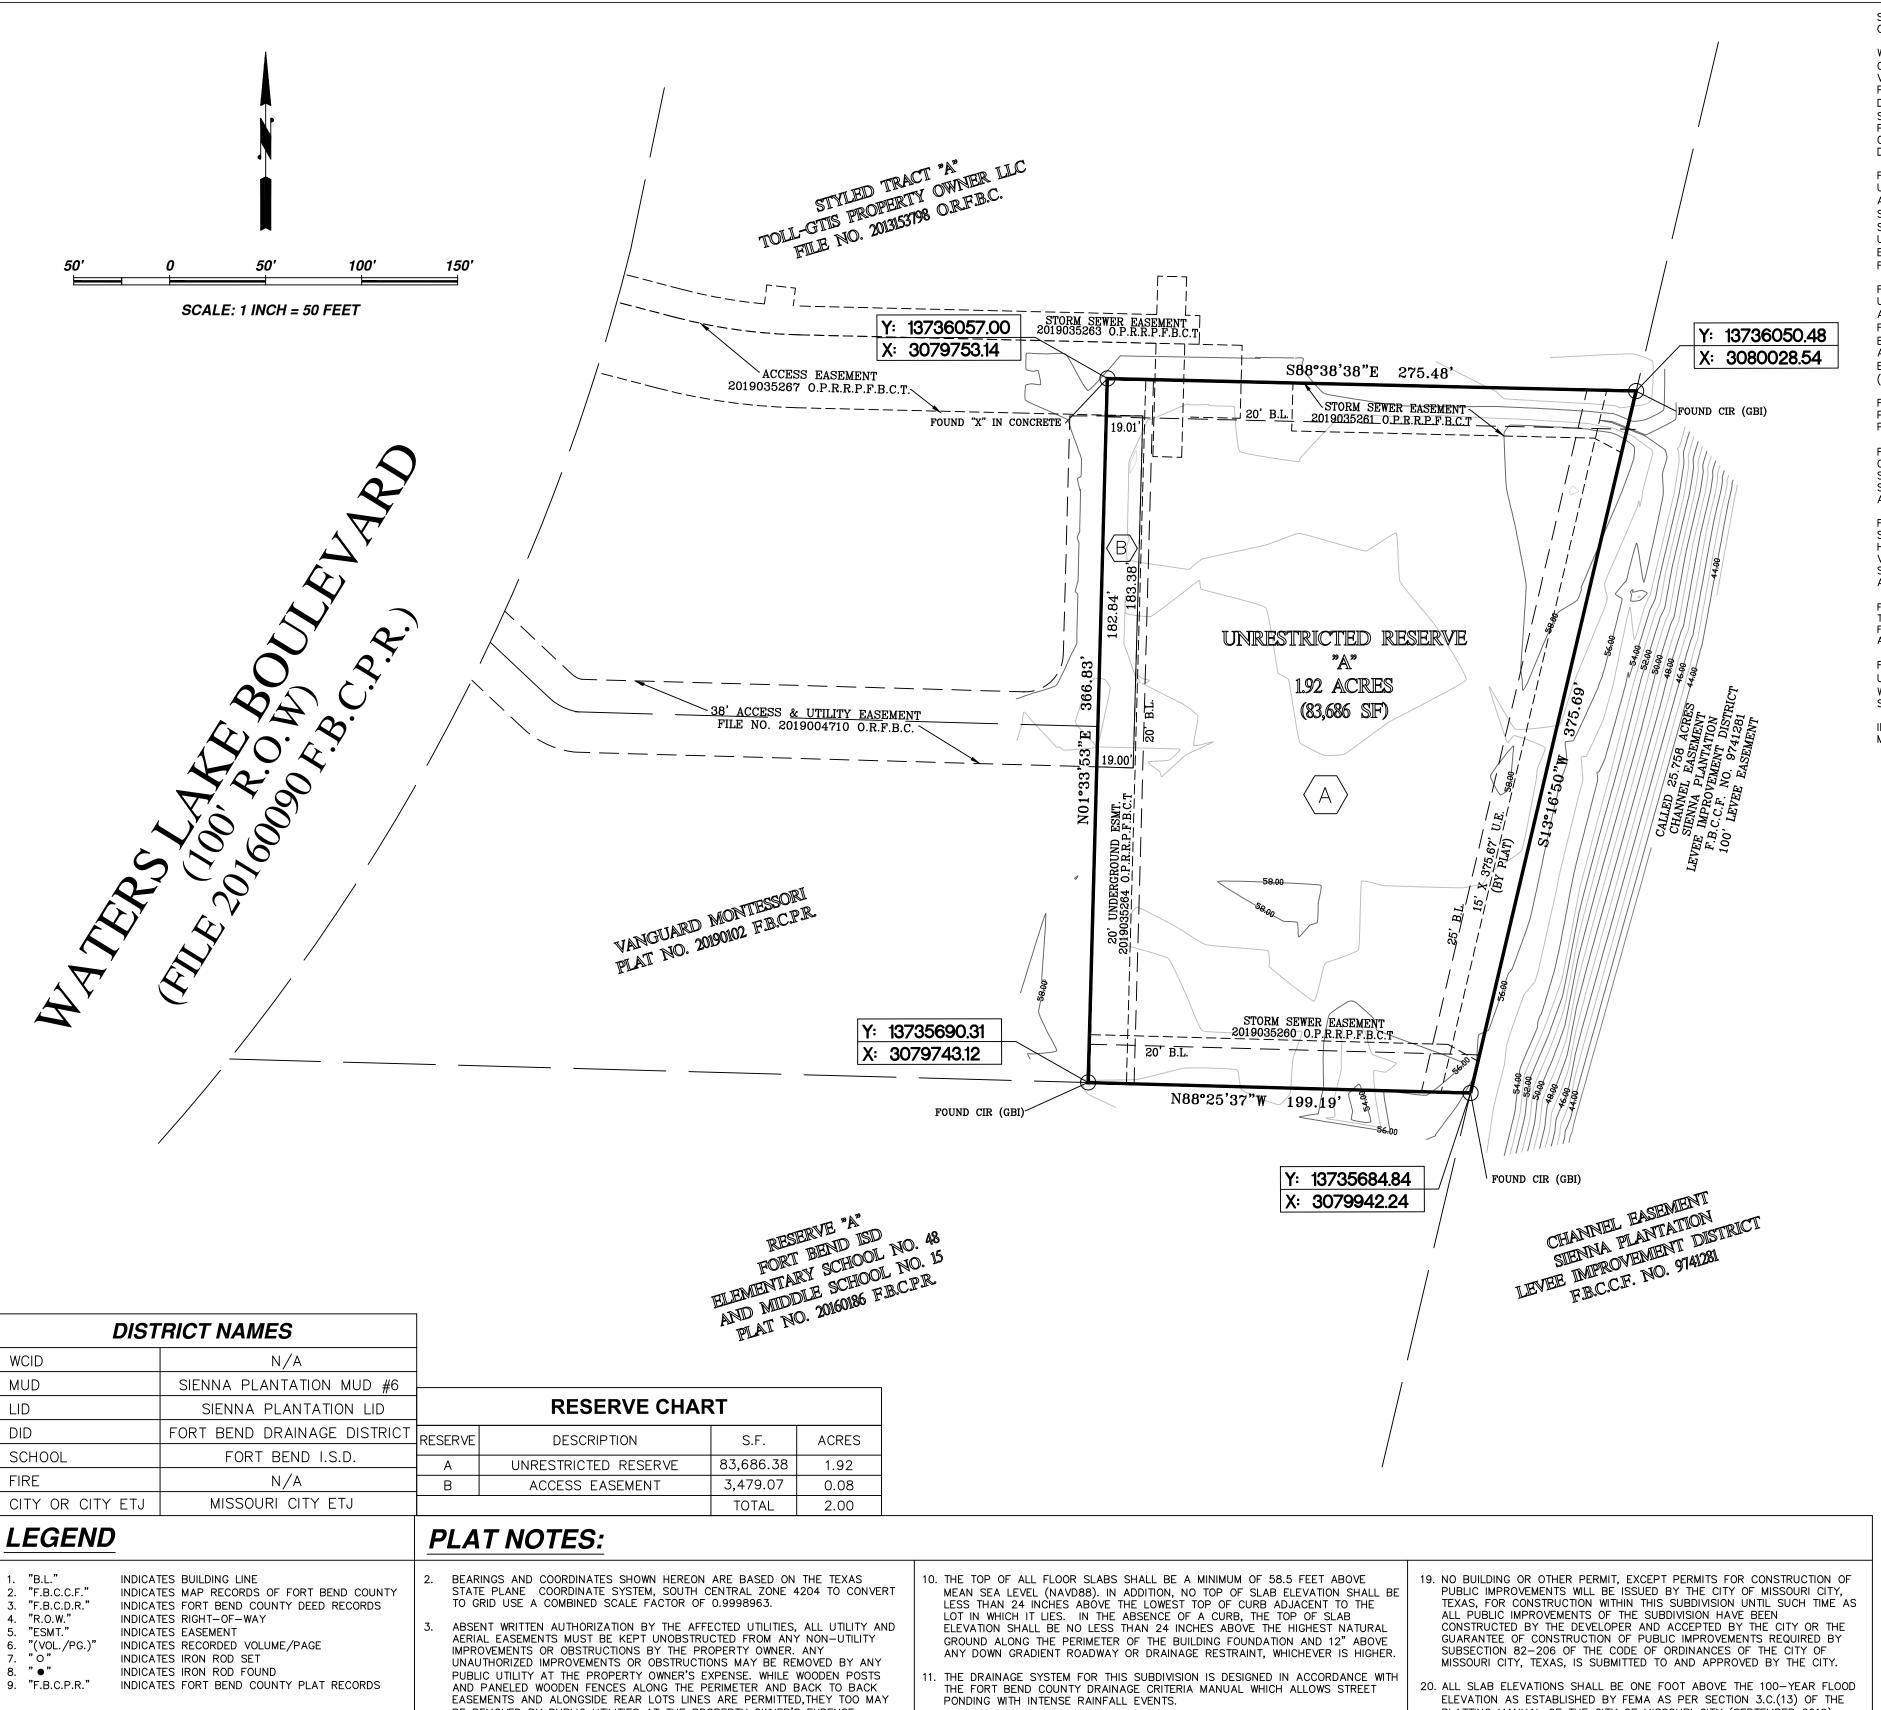

BE REMOVED BY PUBLIC UTILITIES AT THE PROPERTY OWNER'S EXPENSE SHOULD THEY BE AN OBSTRUCTION. PUBLIC UTILITIES MAY PUT SAID WOODEN POSTS AND PANELED WOODEN FENCES BACK UP, BUT GENERALLY WILL NOT REPLACE WITH NEW FENCING

- THIS PLAT LIES WITHIN FORT BEND COUNTY LIGHTING ORDINANCE ZONE NO.
- ALL OF THE PROPERTY SUBDIVIDED IN THE ABOVE AND FOREGOING PLAT IS WITHIN THE ETJ OF THE CITY OF MISSOURI CITY, TEXAS.

PLAT NOTES:

THIS PROPERTY LIES WITHIN AN AREA DESIGNATED AS SHADED

ZONE X AS PER FLOOD INSURANCE RATE MAPS, COMMUNITY PANEL

NO. 48157C0435L EFFECTIVE DATE APRIL 2, 2014. THIS AREA IS

SHOWN AS BEING PROTECTED FROM THE 1% ANNUAL CHANGE OR

GREATER FLOOD HAZARD BY A LEVEE SYSTEM. OVERTIPPING OR

FAILURE OF ANY LEVEE SYSTEM IS POSSIBLE

- SHARED ACCESS AND PARKING FACILITIES SHALL BE PROVIDED AS REQUIRED UNDER THE PROVISIONS OF SUBSECTION 82-159 OF THE CODE OF ORDINANCES OF THE CITY OF MISSOURI CITY.
- IN ACCORDANCE WITH CENTER POINT ENERGY ELECTRICAL SERVICE MANUAL. ARTICLE 421.2, ELECTRIC METERS SHALL BE LOCATED IN A POSITION THAT IS ACCESSIBLE AT ALL TIMES WITHOUT CUSTOMER ASSISTANCE. ACCESS TO THE METER SHALL NOT BE BLOCKED BY GATES, WALLS OR FENCES.
- THE CITY OF MISSOURI CITY SHALL NOT BE RESPONSIBLE FOR MAINTENANCE OF DRIVEWAYS, SIDEWALKS, EMERGENCY ACCESS EASEMENTS, RECREATIONAL AREAS AND OPEN SPACE: AND THE OWNER SHALL BE RESPONSIBLE FOR SUCH MAINTENANCE OF DRIVEWAYS, EMERGENCY ACCESS EASEMENTS. RECREATIONAL AREAS AND OPEN SPACES AS REQUIRED BY SECTION 3.C.(14)
- OF THE PLATTING MANUAL OF THE CITY OF MISSOURI CITY (SEPTEMBER 2019). THERE ARE NO EXISTING AND PROPOSED PIPELINE EASEMENTS WITHIN THE LIMITS OF THE SUBDIVISION. THE FOLLOWING EASEMENTS DO NOT FALL ONTO

THE SUBJECT PROPERTY: 201903562 AND 2015061051. BUILDINGS SHALL BE

SET BACK A MINIMUM DISTANCE OF 30 FEET FROM ANY PIPELINE OR 15 FEET

FROM ANY PIPELINE EASEMENT, WHICHEVER DISTANCE IS GREATER.

- ALL DRAINAGE AND FLOODWAY EASEMENTS SHALL BE KEPT CLEAR OF FENCES,
- BUILDINGS, VEGETATION, PLANTINGS AND OTHER OBSTRUCTIONS TO THE OPERATIONS AND MAINTENANCE OF THE DRAINAGE FACILITY.
- 13. ALL PROPERTY TO DRAIN INTO THE DRAINAGE EASEMENT ONLY THROUGH AN APPROVED DRAINAGE STRUCTURE. OWNER SHALL BE RESPONSIBLE FOR MAINTENANCE OF THE PRIVATE ONSITE DETENTION FACILITY.
- 14. SITE PLANS SHALL BE SUBMITTED TO FORT BEND COUNTY AND ANY OTHER APPLICABLE JURISDICTION FOR REVIEW AND APPROVAL. DEVELOPMENT PERMITS AND ALL OTHER APPLICABLE PERMITS SHALL BE OBTAINED FROM FORT BEND COUNTY PRIOR TO BEGINNING CONSTRUCTION. . SIDEWALKS SHALL BE BUILT OR CAUSED TO BE BUILT NOT LESS THAN 5 FEFT II
- WIDTH ON BOTH SIDES OF ALL DEDICATED RIGHTS-OF-WAY WITHIN SAID PLAT AND ON THE CONTIGUOUS RIGHT-OF-WAY OF ALL PERIMETER ROADS SURROUNDING SAID PLAT, IN ACCORDANCE WITH THE A.D.A. 16. DRIVEWAY APPROACHES SHALL BE PROVIDED IN ACCORDANCE WITH THE
- MISSOURI CITY DRIVEWAY APPROACH POLICY AS REQUIRED UNDER THE PROVISIONS OF SUBSECTION 82-160 OF THE CODE OF ORDINANCES OF THE CITY OF MISSOURI CITY, TEXAS.
- . SIDEWALKS SHALL BE CONSTRUCTED AS REQUIRED BY SUBSECTION 82-164 OF THE CODE OF ORDINANCES OF THE CITY OF MISSOURI CITY, TEXAS. 18. ALL REQUIRED UTILITY COMPANIES HAVE BEEN CONTACTED AND ALL PUBLIC

UTILITY EASEMENTS AS SHOWN ON THE ABOVE AND FOREGOING PLAT

CONTACTED.

CONSTITUTE ALL OF THE EASEMENTS REQUIRED BY THE UTILITY COMPANIES

PLATTING MANUAL OF THE CITY OF MISSOURI CITY (SEPTEMBER 2019). . REQUIRED FIRE FLOWS SHALL BE PROVIDED BASED ON THE SIZE AND CONSTRUCTION OF ALL BUILDINGS AS REQUIRED BY THE INTERNATIONAL

FIRE CODE AS ADOPTED BY THE CITY.

- 22. THE PLACEMENT OF FIRE HYDRANTS SHALL BE PROVIDED BASED ON THE MINIMUM DISTANCE REQUIREMENTS AS ESTABLISHED IN THE INTERNATIONAL FIRE CODE AS ADOPTED BY THE CITY (500 FEET FOR RESIDENTIAL DEVELOPMENT AND 300 FEET FOR COMMERCIAL DEVELOPMENT). ALL FIRE HYDRANTS SHALL BE INSTALLED ACCORDING TO THE INTERNATIONAL FIRE CODE AS ADOPTED BY THE CITY.
- 23. A REFERENCE IN THE SUPPLIED CITY PLANNING LETTER FOR DOCUMENT 2019079321, BEING A TEMPORARY PIPELINE EASEMENT, THE REFERENCED DOCUMENT AND PREVIOUS VERSIONS OF THE SAME DOCUMENT DO NOT DESCRIBE THE EASEMENT IN A WAY THAT CAN BE REPRODUCED ON THE FACE OF THIS SURVEY. ADDITIONALLY, THE SURVEYOR IS BOT ABLE TO DETERMINE WETHER OR NOT THIS EASEMENT AFFECT THE SUBJECT
- 24. THE OWNER IS RESPONSIBLE FOR OWNING AND MAINTAINING THE DRAINAGE EASEMENT AND/OR DRAINAGE STRUCTURES. THE MAINTENANCE RESPONSIBILITY WILL TRANSFER TO THE NEW OWNER UPON THE SALE OF

WE, SNY HOLDINGS, LLC, ACTING BY HARU KARNANI, ITS MANAGING MEMBER, OWNER, HEREINAFTER REFERRED TO AS OWNERS (WHETHER ONE OR MORE) OF THE 2.001-ACRES TRACT DESCRIBED IN THE ABOVE AND FOREGOING MAP VILLAGE OF SAWMILL LAKE, DO HÉREBY MAKE AND ESTABLISH SAID SUBDIVISION AND DEVELOPMENT PLAN OF SAID PROPERTY ACCORDING TO ALL LINES, DEDICATIONS, RESTRICTIONS, AND NOTATIONS ON SAID MAPS OR PLAT AND HEREBY DEDICATE TO THE USE OF THE PUBLIC FOREVER, ALL STREETS (EXCEPT THOSE STREETS DESIGNATED AS PRIVATE STREETS, OR PERMANENT ACCESS EASEMENTS), ALLEYS, PARKS, WATER COURSES, DRAINS, EASEMENTS AND PUBLIC PLACES SHOWN THEREON FOR THE PURPOSES AND CONSIDERATIONS THEREIN EXPRESSED; AND DO HEREBY BIND OURSELVES, OUR HEIRS, SUCCESSORS AND ASSIGNS TO WARRANT AND FOREVER DEFEND THE TITLE ON THE LAND SO

FURTHER, OWNERS HAVE DEDICATED AND BY THESE PRESENTS DO DEDICATE TO THE USE OF THE PUBLIC FOR PUBLIC UTILITY PURPOSE FOREVER UNOBSTRUCTED AERIAL EASEMENTS. THE AERIAL EASEMENTS SHALL EXTEND HORIZONTALLY AN 🛶 ADDITIONAL ELEVEN FEET, SIX INCHES (11' 6") FOR TEN FEET (10' 0") PERIMETER GROUND EASEMENTS OR SEVEN FEET, SIX INCHES (7' 6") FOR FOURTEEN FEET (14' 0") PERIMETER GROUND EASEMENTS OR FIVE FEET, SIX INCHES (5' 6") FOR SIXTEEN FEET (16'0") PERIMETER GROUND EASEMENTS, FROM A PLANE SIXTEEN FEET (16'0") ABOVE THE GROUND LEVEL UPWARD, LOCATED ADJACENT TO AND ADJOINING SAID PUBLIC UTILITY EASEMENTS THAT ARE DESIGNATED WITH AERIAL EASEMENTS (U.E. AND A.E.) AS INDICATED AND DEPICTED HEREON, WHEREBY THE AERIAL EASEMENT TOTALS TWENTY ONE

FURTHER, OWNERS HAVE DEDICATED AND BY THESE PRESENTS DO DEDICATE TO THE USE OF THE PUBLIC FOR PUBLIC UTILITY PURPOSE FOREVER UNOBSTRUCTED AERIAL EASEMENTS. THE AERIAL EASEMENTS SHALL EXTEND HORIZONTALLY AN ADDITIONAL TEN FEET (10' 0") FOR TEN FEET (10' 0") BACK-TO-BACK GROUND EASEMENTS, OR EIGHT FEET (8' 0") FOR FOURTEEN FEET (14' 0") BACK-TO-BACK GROUND EASEMENTS OR SEVEN FEET (7' 0") FOR SIXTEEN FEET (16' 0") BACK-TO-BACK GROUND EASEMENTS, FROM A PLANE SIXTEEN FEET (16'0") ABOVE GROUND LEVEL UPWARD, LOCATED ADJACENT TO BOTH SIDES AND ADJOINING SAID PUBLIC UTILITY EASEMENTS THAT ARE DESIGNATED WITH AERIAL EASEMENTS (U.E. AND A.E.) AS INDICATED AND DEPICTED HEREON, WHEREBY THE AERIAL EASEMENT TOTALS THIRTY FEET

FURTHER, OWNERS DO HEREBY COVENANT AND AGREE THAT ALL OF THE PROPERTY WITHIN THE BOUNDARIES OF THIS PLAT IS HEREBY RESTRICTED TO PREVENT THE DRAINAGE OF ANY SEPTIC TANKS INTO ANY PUBLIC OR PRIVATE STREET, PERMANENT ACCESS EASEMENT, ROAD OR ALLEY, OR ANY DRAINAGE DITCH, EITHER DIRECTLY OR INDIRECTLY.

FURTHER, WE DO HEREBY DEDICATE TO THE PUBLIC A STRIP OF LAND TWENTY (20) FEET WIDE ON EACH SIDE OF THE CENTER LINE OF ANY AND ALL BAYOUS, CREEKS, GULLIES, RAVINES, DRAWS AND DRAINAGE DITCHES LOCATED IN SAID SUBDIVISION, AS EASEMENTS FOR DRAINAGE PURPOSES. FORT BEND COUNTY OR ANY OTHER GOVERNMENTAL AGENCY SHALL HAVE THE RIGHT TO ENTER UPON SAID EASEMENT AT ANY AND ALL TIMES FOR THE PURPOSES OF CONSTRUCTION AND MAINTENANCE OF DRAINAGE FACILITIES AND STRUCTURES.

FURTHER, WE DO HEREBY COVENANT AND AGREE THAT ALL OF THE PROPERTY WITHIN THE BOUNDARIES OF THIS SUBDIVISION AND ADJACENT TO ANY DRAINAGE EASEMENT, DITCH, GULLY, CREEK OR NATURAL DRAINAGE WAY SHALL HEREBY BE RESTRICTED TO KEEP SUCH DRAINAGE WAYS AND EASEMENTS CLEAR OF FENCES. BUILDINGS. EXCESSIVE VEGETATION AND OTHER OBSTRUCTIONS TO THE OPERATIONS AND MAINTENANCE OF THE DRAINAGE FACILITY AND THAT SUCH ABUTTING PROPERTY SHALL NOT BE PERMITTED TO DRAIN DIRECTLY INTO THIS EASEMENT EXCEPT BY MEANS OF AN APPROVED DRAINAGE STRUCTURE.

FURTHER, WE ACKNOWLEDGE THAT THE DEDICATIONS AND/OR EXTRACTIONS MADE HEREIN ARE PROPORTIONAL TO THE IMPACT OF THE SUBDIVISION UPON THE PUBLIC SERVICES REQUIRED IN ORDER THAT THE DEVELOPMENT WILL COMPORT WITH THE PRESENT AND FUTURE GROWTH NEEDS OF THE CITY; WE, OUR SUCCESSORS AND ASSIGNEES HEREBY WAIVE ANY CLAIM, DAMAGE OR CAUSE OF ACTION THAT WE MAY HAVE AS A RESULT OF THE DEDICATION OR EXTRACTIONS MADE HEREIN

FURTHER, WE DO HEREBY ACKNOWLEDGE THE RECEIPT OF THE "ORDERS FOR REGULATION OF OUTDOOR LIGHTING IN THE UNINCORPORATED AREAS OF FORT BEND COUNTY, TEXAS", AND DO HEREBY COVENANT AND AGREE AND SHALL COMPLY WITH THIS ORDER AS ADOPTED BY FORT BEND COUNTY COMMISSIONERS' COURT ON MARCH 23, 2004, AND ANY

IN TESTIMONY WHEREOF, SNY HOLDINGS, LLC HAS CAUSED THESE PRESENTS TO BE SIGNED BY HARU KARNANI, ITS MANAGING MEMBER, THIS _____, DAY OF _____, 2021.

> SNY HOLDINGS, LLC A TEXAS LIMITED LIABILITY COMPANY

HARU KARNANI, MANAGING MEMBER

COUNTY OF FORT BEND BEFORE ME, THE UNDERSIGNED AUTHORITY, ON THIS DAY PERSONALLY APPEARED HARU KARNANI, AND KNOWN TO ME TO BE THE PERSONS WHOSE NAMES ARE SUBSCRIBED TO THE FOREGOING INSTRUMENT AND ACKNOWLEDGED TO ME THAT THEY EXECUTED THE SAME FOR THE PURPOSES AND CONSIDERATIONS THEREIN EXPRESSED AND IN THE CAPACITY THEREIN AND HEREIN STATED, AND AS THE ACT AND DEED OF SAID

NOTARY PUBLIC IN AND FOR THE STATE OF TEXAS

MY COMMISSION EXPIRES: THIS IS TO CERTIFY THAT THE PLANNING AND ZONING COMMISSION OF THE CITY OF MISSOURI CITY. TEXAS, HAS APPROVED THIS PLAT AND SUBDIVISION OF VILLAGE OF SAWMILL LAKE, IN CONFORMANCE WITH THE LAWS OF THE STATE OF TEXAS AND THE ORDINANCES OF THE CITY OF MISSOURI CITY AS SHOWN HEREON AND AUTHORIZED BY THE

SONYA BROWN-MARSHALL, CHAIRMAN TIMOTHY R. HANEY, VICE CHAIRMAN

RECORDING OF THIS PLAT THIS _____ DAY OF _____

STATE OF TEXAS

COUNTY OF HARRIS

GIVEN UNDER MY HAND AND SEAL OF OFFICE, THIS _____ DAY OF _____, 2021.

ENGINEER'S PLAT AFFIDAVIT I, MARIO IPINA, A PROFESSIONAL ENGINEER REGISTERED IN THE STATE OF TEXAS DO HEREBY CERTIFY THAT THIS PLAT MEETS ALL REQUIREMENTS OF FORT BEND COUNTY TO THE BEST OF MY KNOWLEDGE.

> MARIO IPINA TEXAS REGISTRATION NO. 94721

I, JAMES GRANT, AM REGISTERED PUBLIC LAND SURVEYOR UNDER THE LAWS OF THE STATE OF TEXAS TO PRACTICE THE PROFESSION OF SURVEYING AND HEREBY CERTIFY THAT THE ABOVE SUBDIVISION IS TRUE AND ACCURATE: WAS PREPARED FROM AN ACTUAL SURVEY OF THE PROPERTY MADE UNDER MY SUPERVISION ON THE GROUND: THAT, EXCEPT AS SHOWN ALL BOUNDARY CORNERS, ANGLE POINTS, POINTS OF CURVATURE AND OTHER POINTS OF REFERENCE HAVE BEEN MARKED WITH IRON RODS HAVING AN OUTSIDE DIAMETER OF FIVE EIGHTHS (5/8) INCH AND A LENGTH OF THREE (3) FEET; AND THAT THE PLAT BOUNDARY CORNERS HAVE BEEN TIED TO THE TEXAS COORDINATE SYSTEM OF 1983, SOUTH CENTRAL ZONE.

> JAMES GRANT REGISTERED PUBLIC LAND SURVEYOR TEXAS REGISTRATION NO. 4742


WE, PLAINS STATE BANK, OWNER AND HOLDER OF LIENS AGAINST THE PROPERTY DESCRIBED IN THE PLAT KNOWN AS VILLAGE OF SAWMILL LAKE, SAID LIENS BEING EVIDENCED BY INSTRUMENT OF RECORD IN THE CLERK'S FILE NO. NO. 2019035272 AND 2019035273 OF THE O.P.R.O.R.P. OF HARRIS COUNTY, TEXAS, DO HEREBY IN ALL THINGS SUBORDINATE OUR INTEREST IN SAID PROPERTY TO THE PURPOSES AND EFFECTS OF SAID PLAT AND THE DEDICATIONS AND RESTRICTIONS SHOWN HEREIN TO SAID SUBDIVISION PLAT AND WE HEREBY CONFIRM THAT WE ARE THE PRESENT OWNERS OF SAID LIENS AND HAVE NOT ASSIGNED THE SAME NOR ANY PART THEREOF.

BY:	
NAME:	. TITLE:

BEFORE ME, THE UNDERSIGNED AUTHORITY, ON THIS DAY PERSONALLY APPEARED, KNOWN TO ME TO BE THE PERSON WHOSE NAME IS SUBSCRIBED TO THE FOREGOING INSTRUMENT AND ACKNOWLEDGED TO ME THAT THEY EXECUTED THE SAME FOR THE PURPOSES AND CONSIDERATIONS THEREIN EXPRESSED

GIVEN UNDER MY HAND AND SEAL OF OFFICE, THIS ____ DAY OF _____, ____,

SURVEYOR: NOTARY PUBLIC IN AND FOR THE STATE OF TEXAS INTERLAND SURVEYING | MAPPING MY COMMISSION EXPIRES: _____

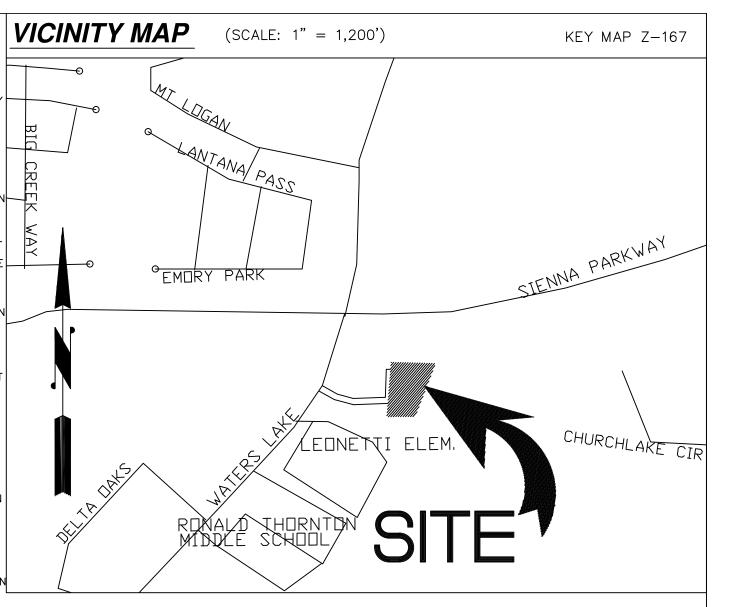

I, J. STACY SLAWINSKI, FORT BEND COUNTY ENGINEER, DO HEREBY CERTIFY THAT THE PLAT OF THIS SUBDIVISION COMPLIES WITH ALL OF THE EXISTING RULES AND REGULATIONS OF THIS OFFICE AS ADOPTED BY FORT BEND COUNTY COMMISSIONERS COURT, HOWEVER, NO CERTIFICATION IS HEREBY GIVEN AS TO THE EFFECT OF DRAINAGE FROM THIS SUBDIVISION ON THE INTERCEPTING DRAINAGE ARTERY OR PARENT STREAM OR ON ANY OTHER AREA OR SUBDIVISION WITHIN THE

J. STACY SLAWINSKI, P.E. FORT BEND COUNTY ENGINEER

APPROVED BY THE COMMISSIONERS' COURT OF FORT BEND COUNTY, TEXAS, THIS ____ DAY OF

VINCENT M. MORALES, JR. GRADY PRESTAGE PRECINCT 1, COUNTY COMMISSIONER PRECINCT 2, COUNTY COMMISSIONER

KEN DEMERCHANT W.A. (ANDY) MEYERS PRECINCT 3, COUNTY COMMISSIONER PRECINCT 4, COUNTY COMMISSIONER

KP GEORGE COUNTY JUDGE

I. LAURA RICHARD, COUNTY CLERK IN AND FOR FORT BEND COUNTY, HEREBY CERTIFY THAT THE FOREGOING INSTRUMENT WITH ITS CERTIFICATE OF AUTHENTICATION WAS FILED FOR RECORDATION IN MY OFFICE ON , AT _____O'CLOCK ___.M. IN PLAT NUMBER OF THE PLAT RECORDS OF FORT BEND COUNTY, TEXAS.

WITNESS MY HAND AND SEAL OF OFFICE, AT RICHMOND, TEXAS. THE DAY AND DATE LAST ABOVE

COUNTY CLERK, LAURA RICHARD FORT BEND COUNTY, TEXAS

VILLAGE OF SAWMILL LAKE


SUBDIVISION BEING OF 2.001 OUT OF A CALLED 2,825.55 ACRES TRACT "A", RECORDED IN THE NAME OF TOLL-GTIS PROPERTY OWNER IN FILE NUMBER 201353798 OF THE OFFICIAL PUBLIC RECORDS OF REAL PROPERTY OF FORT BEND COUNTY, LOCATED IN THE WILLIAM HALL SURVEY, A-31, FORT BEND COUNTY, TEXAS.

2 RESERVE 1 BLOCK

MARCH, 2021

JOB NO. 20059.00 OWNER:

SNY HOLDINGS, LLC A TEXAS LIMITED LIABILITY COMPANY 24007 FRANZ RD KATY, TEXAS 77493

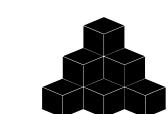

INTERFIELD GROUP engineering I architecture 401 STUDEWOOD, SUITE 300 TEL. (713) 780-0909 HOUSTON, TEXAS 77007 TX. REG. NO. F-5611 WWW.INTERFIELD.NET