



Fort Bend County Engineering
FORT BEND COUNTY, TEXAS

J. Stacy Slawinski, P.E.
County Engineer

August 17, 2021

Commissioner Vincent M. Morales, Jr.
Fort Bend County Precinct 1
1517 Eugene Heimann Circle, Suite 300
Richmond, Texas 77469

RE: Sienna Oaks Drive Street Dedication Phase 2 - Traffic Control Plan

Dear Commissioner:

The Construction Completion letter was issued on 08/16/2021, which started the one year maintenance period. Fort Bend County Engineering has completed and recommends approval of the traffic control plan for the above referenced subdivision. The public hearing date for acceptance of the plan is being scheduled.

A copy of the traffic control plan is attached for your review. If you should have any questions, please give me a call.


Sincerely,

A handwritten signature in blue ink, appearing to read "Chris Debaillon".

Chris Debaillon, PE, PTOE
Assistant County Engineer – Traffic

CD/dms

cc: Judge KP George, County Judge
Scott Wieghat - FBC Road & Bridge
Brian Fields - Signage Department
Major Rudy Castaneda – FBC Sheriff's Office Rudy.Castaneda@fortbendcountytexas.gov
Major Manuel Zamora – FBC Sheriff's Office Manuel.Zamora@fortbendcountytexas.gov
File

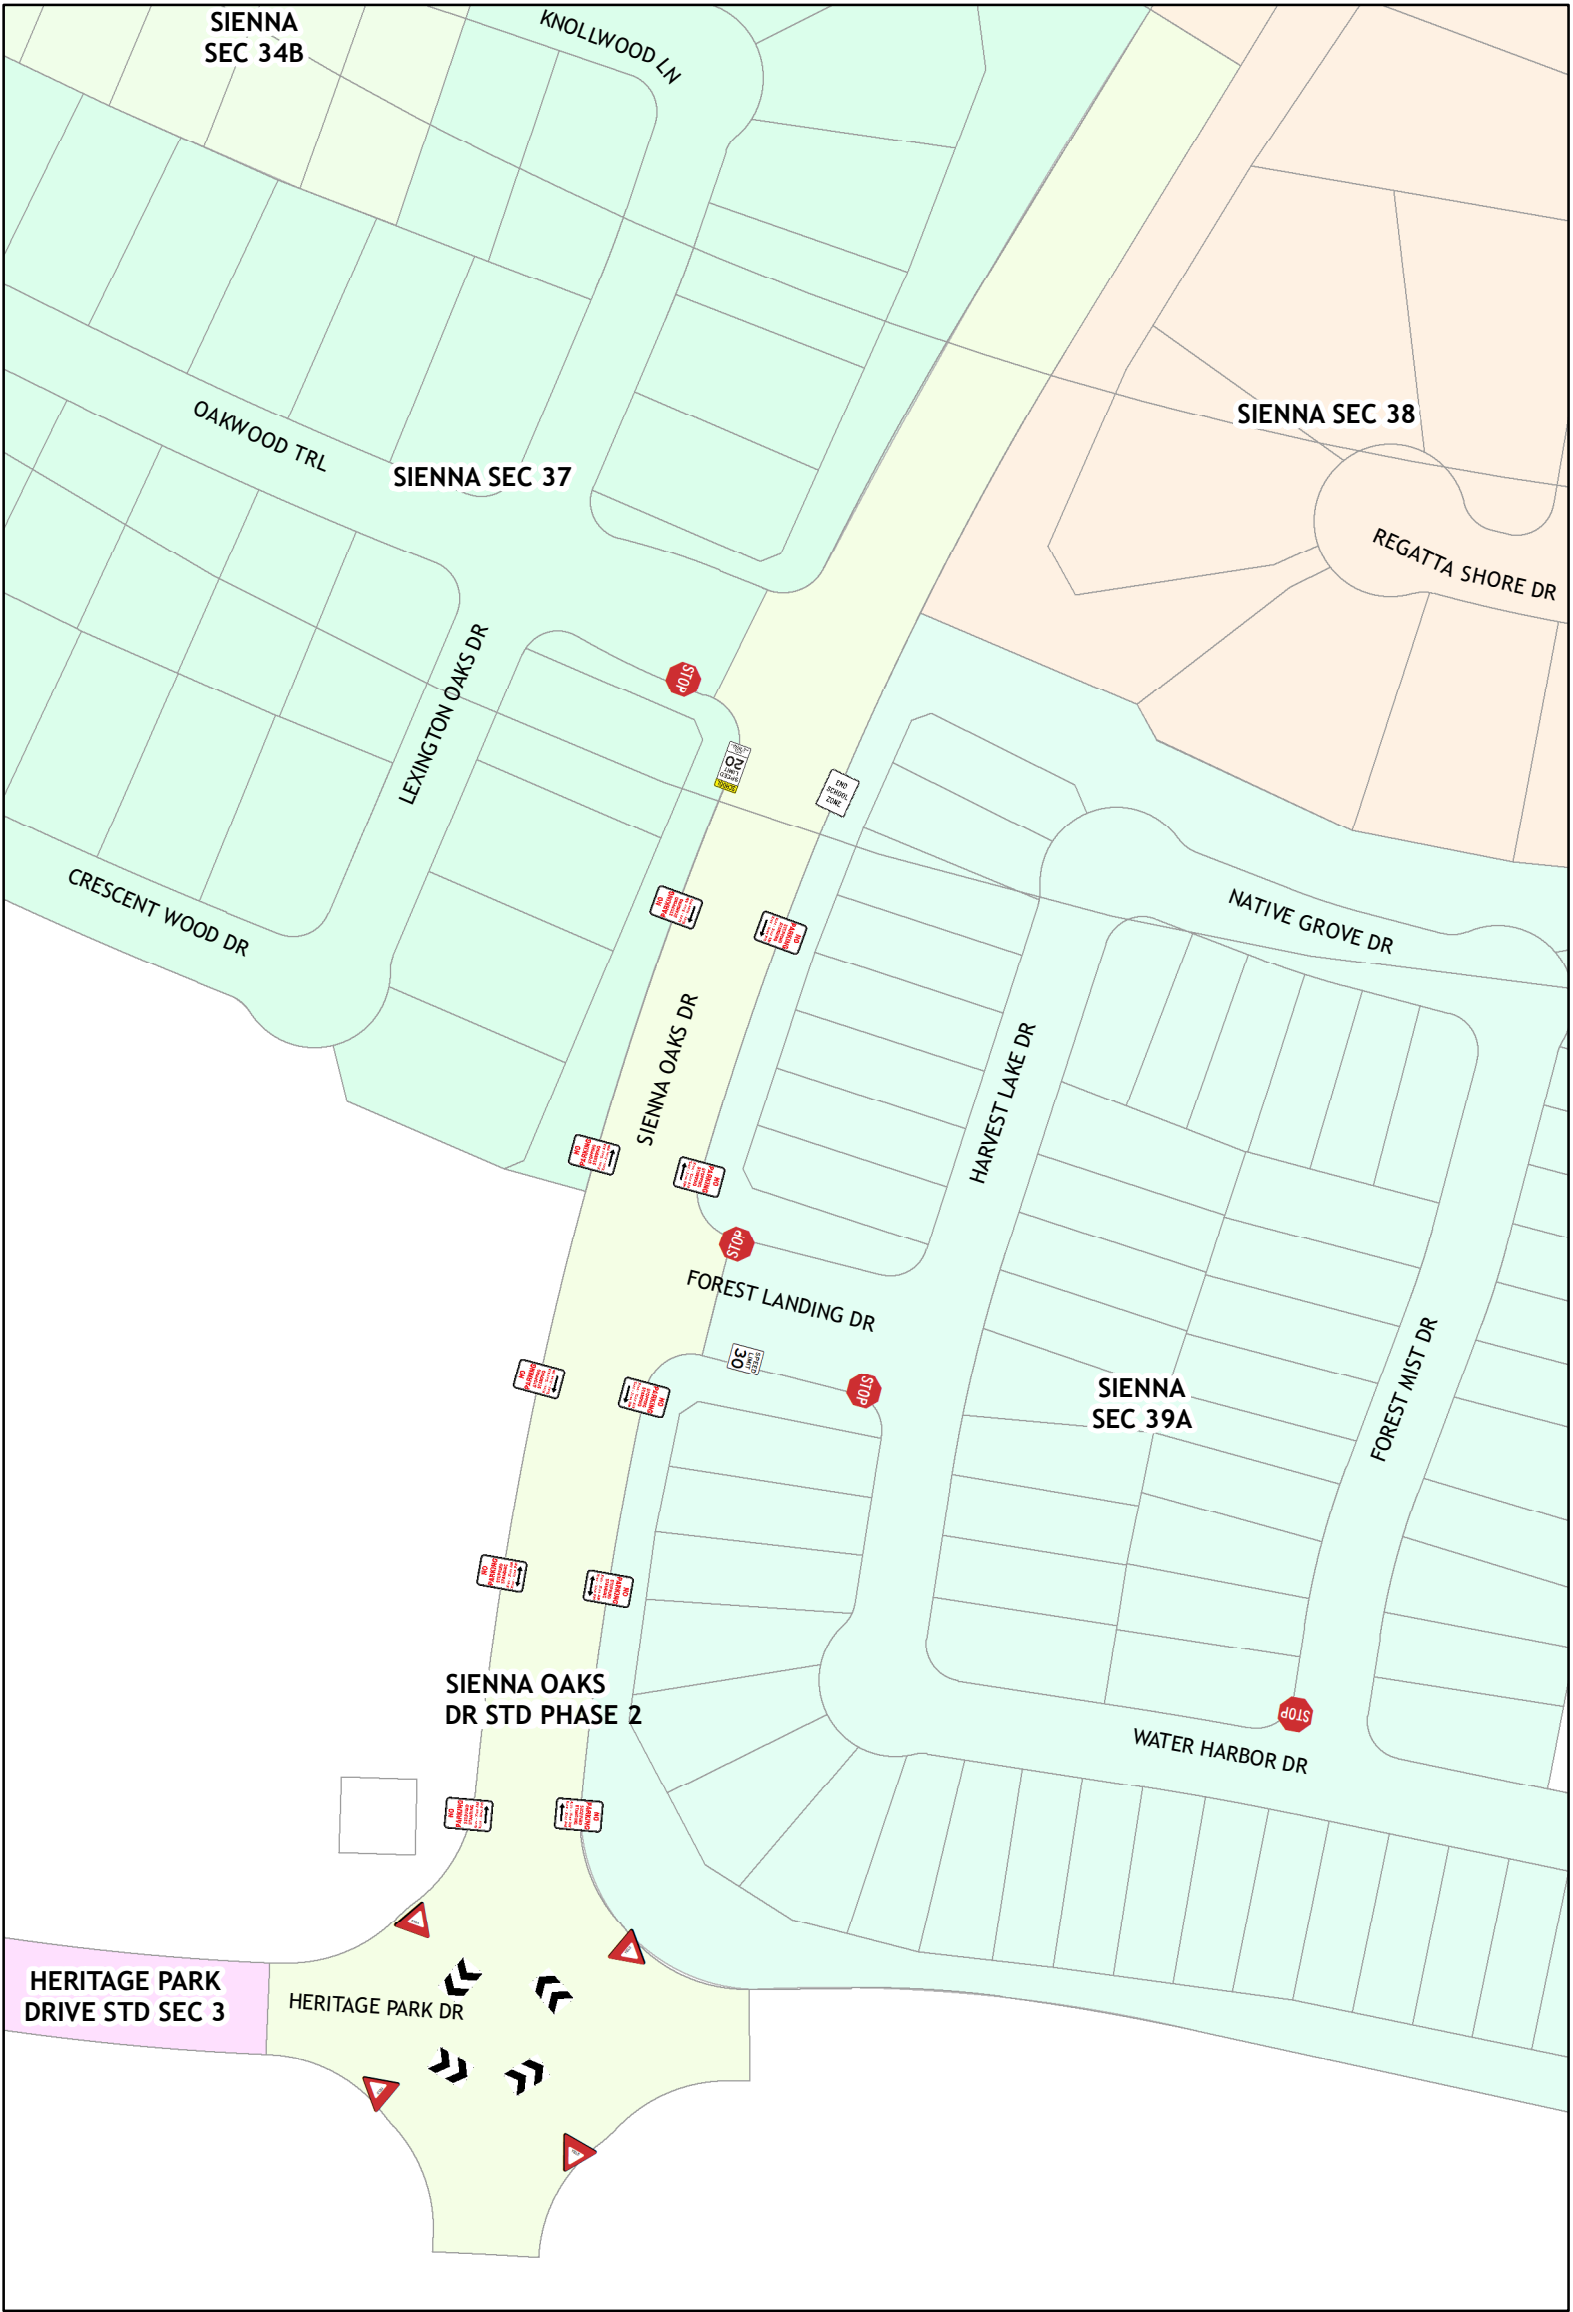

Sienna Oaks Drive STD Phase 2




Plan by: Engineering GIS
Date: 8/16/2021

Plan Approved by: Chris Debaillon, PE PTOE
Date: CD 8/16/2021

Sign Legend

	No Parking, Stopping, Standing (Arrow Left)		No Parking, Stopping, Standing (Double Arrow)		School Zone - 20 mph
	No Parking, Stopping, Standing (Arrow Right)		Roundabout Directional (2 chevrons)		Speed Limit 30 mph
			School Zone (End)		Stop
					Yield

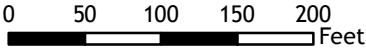

Notes:
The purpose of this traffic control plan is to establish traffic control for Sienna Oaks Drive Phase 2.