



1904 W Grand Parkway N, Suite 100, Katy, Texas 77449  
t 713.953.5200 f 713.953.5026 LJA.com TBPE F-1386

March 22, 2022

Commissioner Grady Prestage  
Fort Bend County Precinct One  
301 Jackson Street  
Richmond, Texas 77469

Re: Sienna Village of Destrehan Section 3  
Mount Logan Proposed Road Closure  
Sienna Municipal Utility District No. 4  
LJA Job No. 1414-1503P (6.1)

Dear Commissioner Prestage:

LJA is requesting permission to close Mount Logan between the intersections at River Run Road (Sienna Village of Destrehan Section 3) and Deer Valley (Sienna Plantation Section 10). During the Fort Bend County Inspection, it was determined that an area within these limits of Mount Logan needed the pavement to be removed and replaced. Due to the size of the repair, only 18 feet of drivable area is provided which is less than the required 22 feet for two-way traffic. The proposed closure will not cut off access to the Sawmill Lake Recreation Center or the existing neighborhoods. Detour signage will be placed as per the attached traffic control plan.

We are proposing to place electronic signs at the intersection of Sienna Parkway and Mount Logan as well as the intersection of Waters Lake Boulevard and Mount Logan starting April 6<sup>th</sup> informing the community of the upcoming closure and timeline for repairs. These signs will be up two weeks prior to commencing the repairs and will stay up until the construction is complete and the roadway has met the required strength. We are requesting that the road closure begin on April 11<sup>th</sup> and will be closed approximately 10 days or until repairs are complete. LJA will also coordinate with the Sienna Home Owners Association so that they may get notifications out to the residents as well.

Should you have any questions or need any additional information concerning these plans, please call me at 713.953.5230.

Sincerely,

A handwritten signature in blue ink that reads 'Amanda Carriage'. The signature is written in a cursive style.

Amanda Carriage, PE  
Vice President

AC/sb

# MOUNT LOGAN @ SIENNA PARKWAY

NOTES FOR PCMS AT SIENNA PARKWAY ROUNDABOUT:


1. PCMS TO BE INSTALLED 2 WEEKS PRIOR TO CLOSURE
2. PCMS MESSAGE TO READ "MOUNT LOGAN CLOSED AT RIVER RUN ROAD TO HYDE TERRACE X/XX TO X/XX"



SCALE: 1" = 200'

## LEGEND

- PAVEMENT TO BE REMOVED AND REPLACED
- DETOUR ROUTE

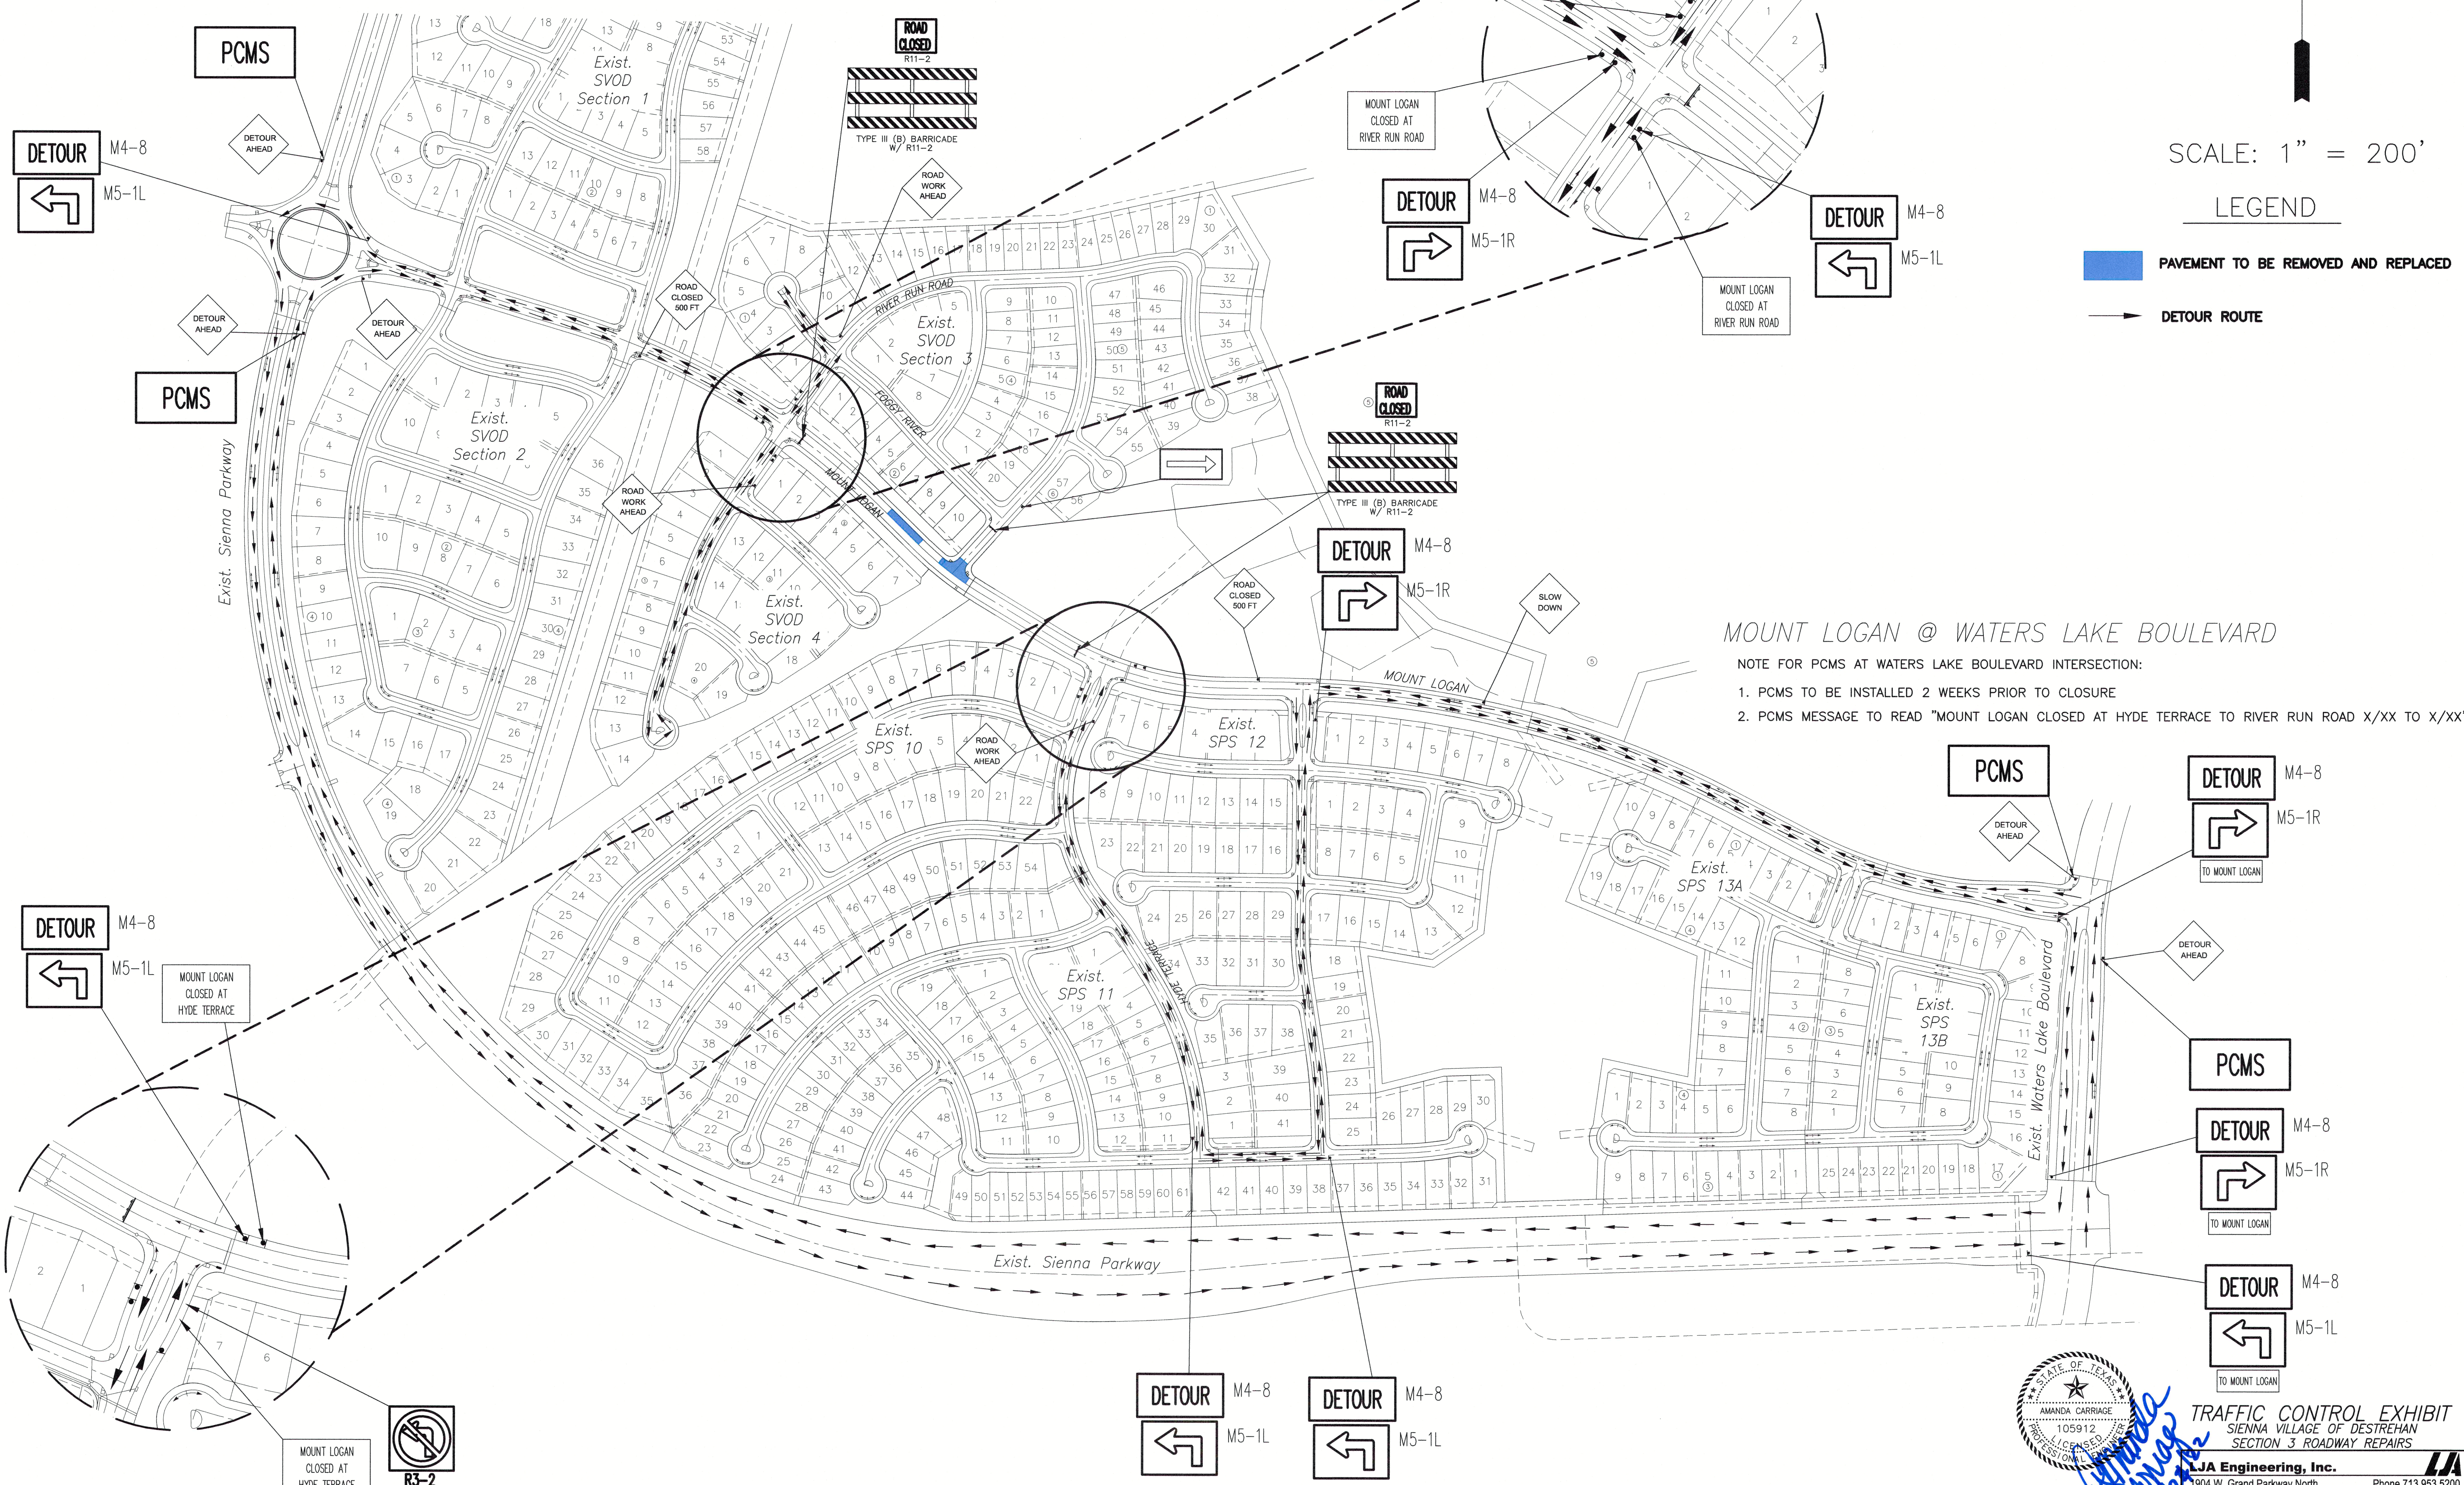

# MOUNT LOGAN @ WATERS LAKE BOULEVARD

NOTE FOR PCMS AT WATERS LAKE BOULEVARD INTERSECTION:

1. PCMS TO BE INSTALLED 2 WEEKS PRIOR TO CLOSURE
2. PCMS MESSAGE TO READ "MOUNT LOGAN CLOSED AT HYDE TERRACE TO RIVER RUN ROAD X/XX TO X/XX"

Date: Wed, 23 Mar 2022 2:04pm User Name: ghigdon Path Name: I:\Projects\1414\Traffic Control Exhibit\3.10.22.dwg

**JJA Engineering, Inc.**
  
 1904 W. Grand Parkway North
   
 Suite 100
   
 Katy, Texas 77449
   
 Phone 713.953.5200
   
 Fax 713.953.5026
   
 FRN-F-1386

**TRAFFIC CONTROL EXHIBIT**  
 SIENNA VILLAGE OF DESTREHAN  
 SECTION 3 ROADWAY REPAIRS