



Fort Bend County Engineering
FORT BEND COUNTY, TEXAS

J. Stacy Slawinski, P.E.
County Engineer

March 16, 2022

Commissioner W. A. "Andy" Meyers
Fort Bend County Precinct 3
13131 Dairy Ashford Rd #390
Sugar Land, TX 77478

RE: Addition of "NO PARKING" signs on Clouston Avenue, Manderston Avenue, Somerled Avenue, Peninver Avenue, Tollcross Avenue, and Hillhead Avenue in Aliana Somerled Avenue at Clouston Avenue STD, Aliana Clouston Avenue at Manderston Avenue STD, and Grand at Aliana

Dear Commissioner:

At the request of the Aliana Management District, Fort Bend County Engineering Department has completed the traffic control plan to prohibit parking on both sides of:

- Clouston Avenue between West Bellfort and West Aliana Trace Drive
- Somerled Avenue between SH 99 and Clouston Avenue
- Manderston Avenue between SH 99 and West Aliana Trace Drive
- Peninver Avenue between SH 99 and Clouston Avenue
- Tollcross Avenue between SH 99 and Clouston Avenue
- Hillhead Avenue between West Airport Boulevard and Clouston Avenue

This prohibition will be in effect all day. The public hearing date for acceptance for the plan will be scheduled on the next available Commissioner's Court Agenda.


A copy of the traffic control plan is attached for your review. If we can be of further assistance please do not hesitate to contact me at 281-633-7528 or chris.debaillon@fortbendcountytexas.gov.

Sincerely,


Chris Debaillon, PE, PTOE
Assistant County Engineer - Traffic

cc: Judge KP George, County Judge
Scott Wieghat - FBC Road & Bridge
Brian Fields - FBC Road & Bridge
Major Rudy Castaneda – FBC Sheriff's Office Rudy.Castaneda@fortbendcountytexas.gov
Major Manuel Zamora – FBC Sheriff's Office Manuel.Zamora@fortbendcountytexas.gov
File

301 Jackson St., Suite 401, Richmond, TX 77469
Phone 281-633-7500

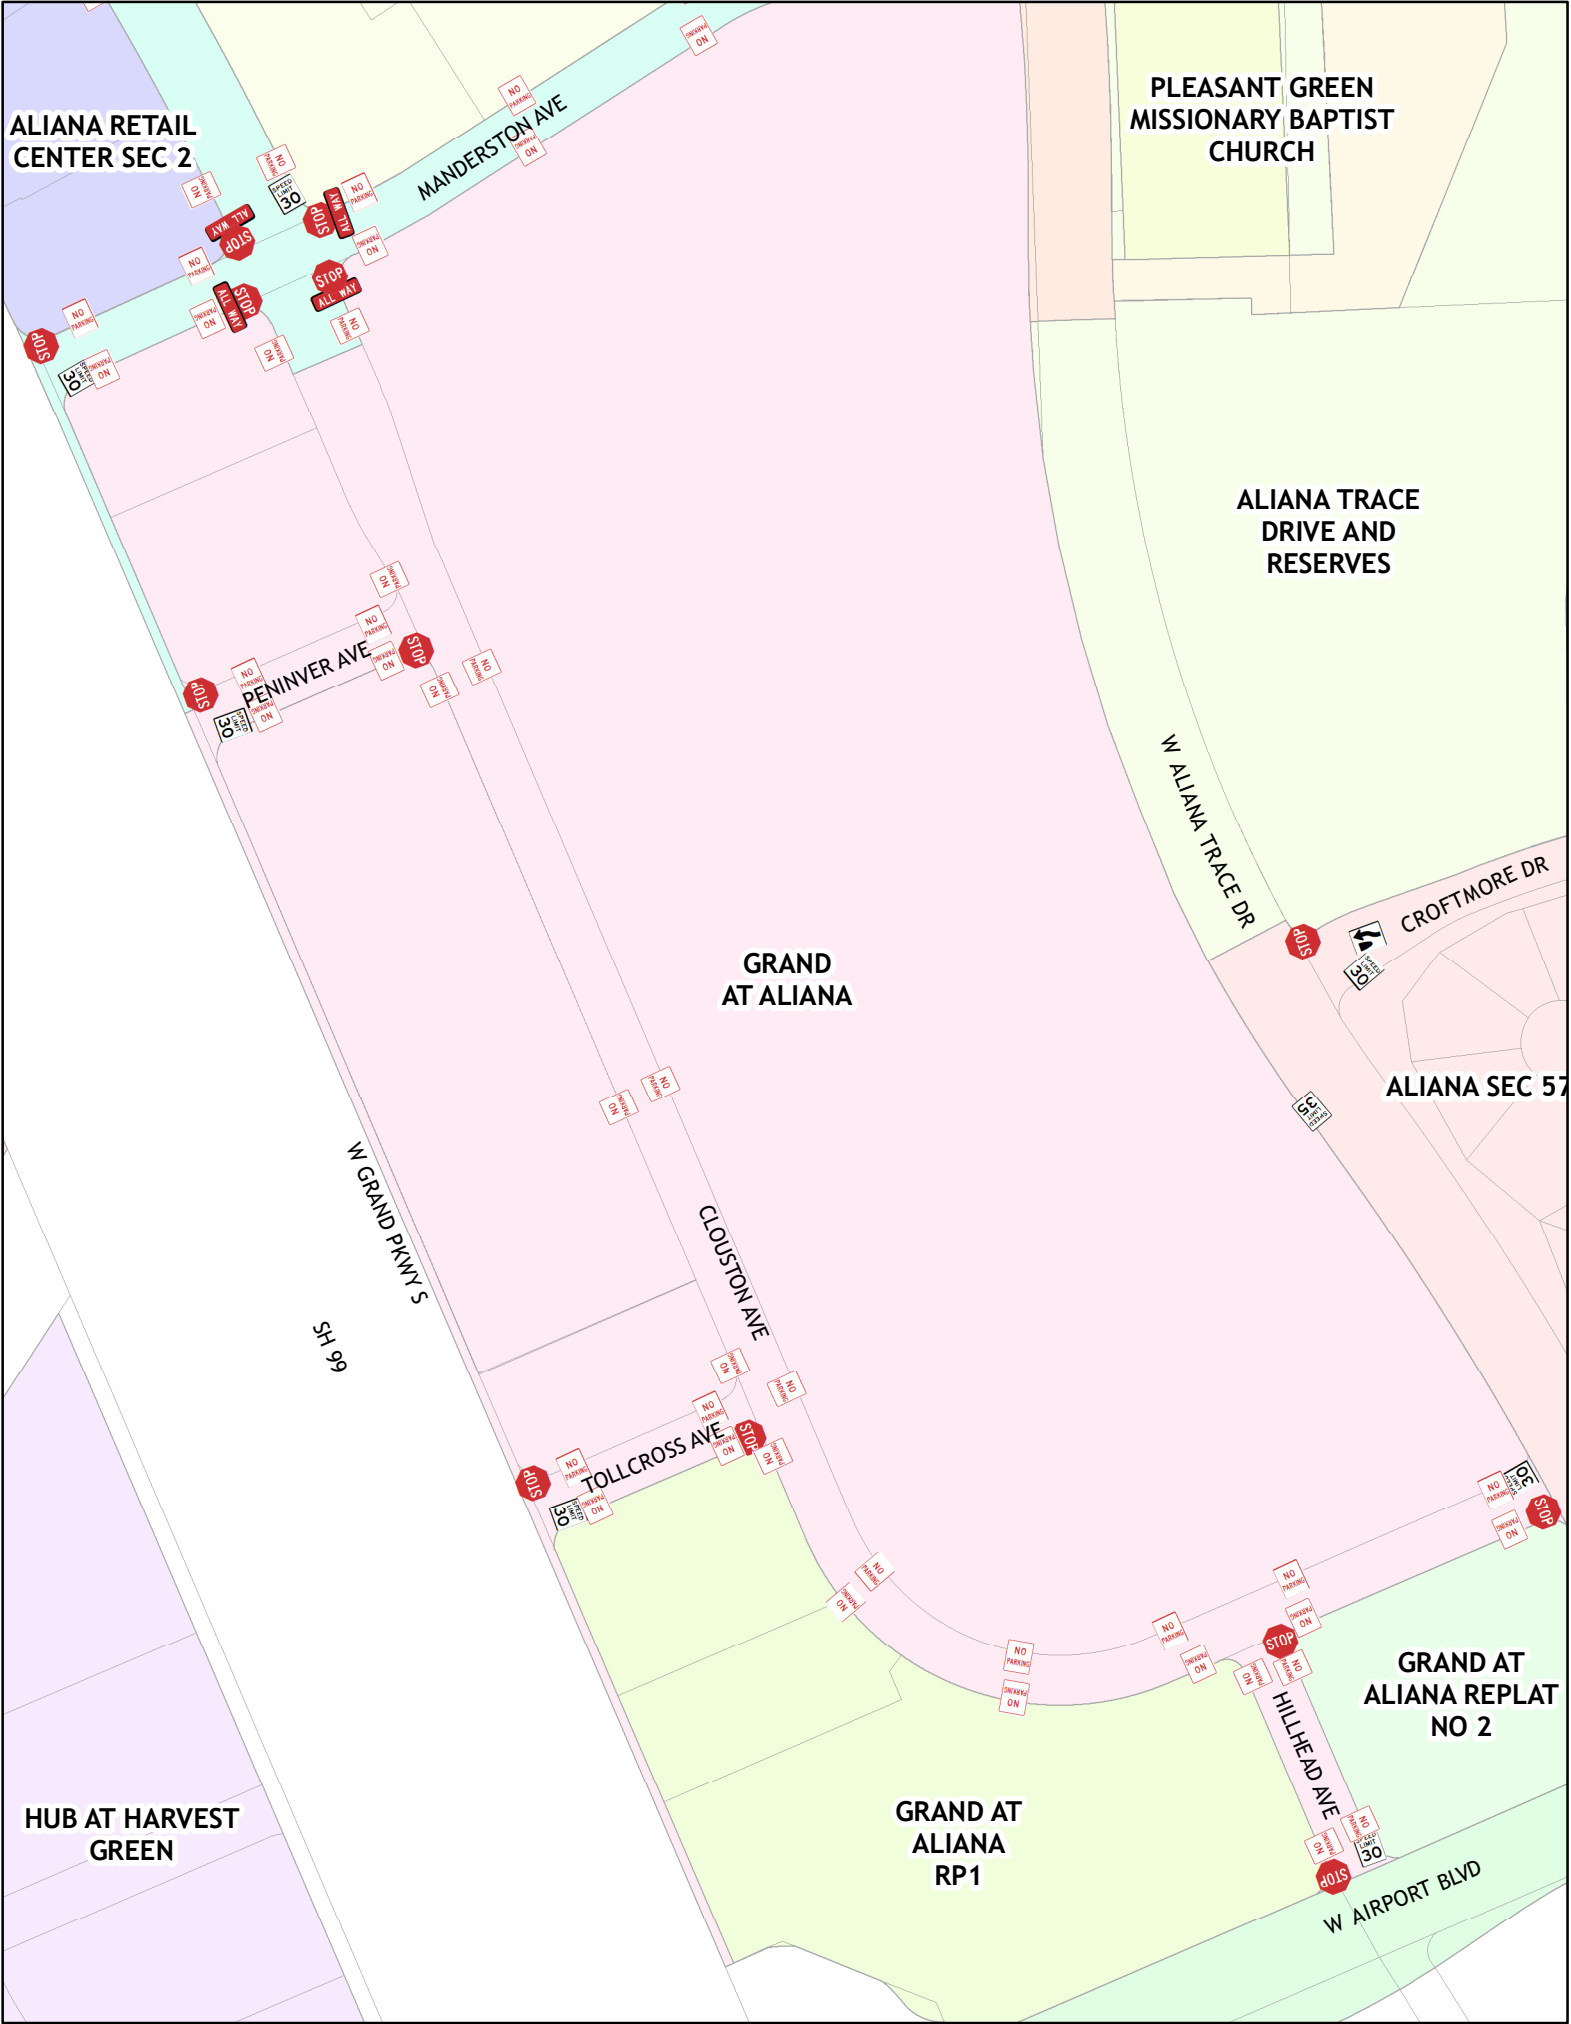

Aliana Commercial Area
(Sheet 1 of 2)

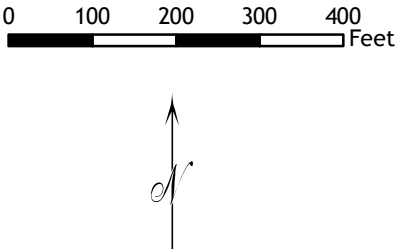


Sign Legend


	All Way Plaque (Written)		Speed Limit 30 mph
	Keep Right (Graphic)		Speed Limit 35 mph
	No Parking (Written)		Stop

Notes:
The purpose of this traffic control plan is to revise traffic control for Aliana Commercial Area with the addition of "No Parking" signs on Clouston Ave., Manderston Ave., Hillhead Ave., Tollcross Ave., Somerled Ave., and Peninver Ave.



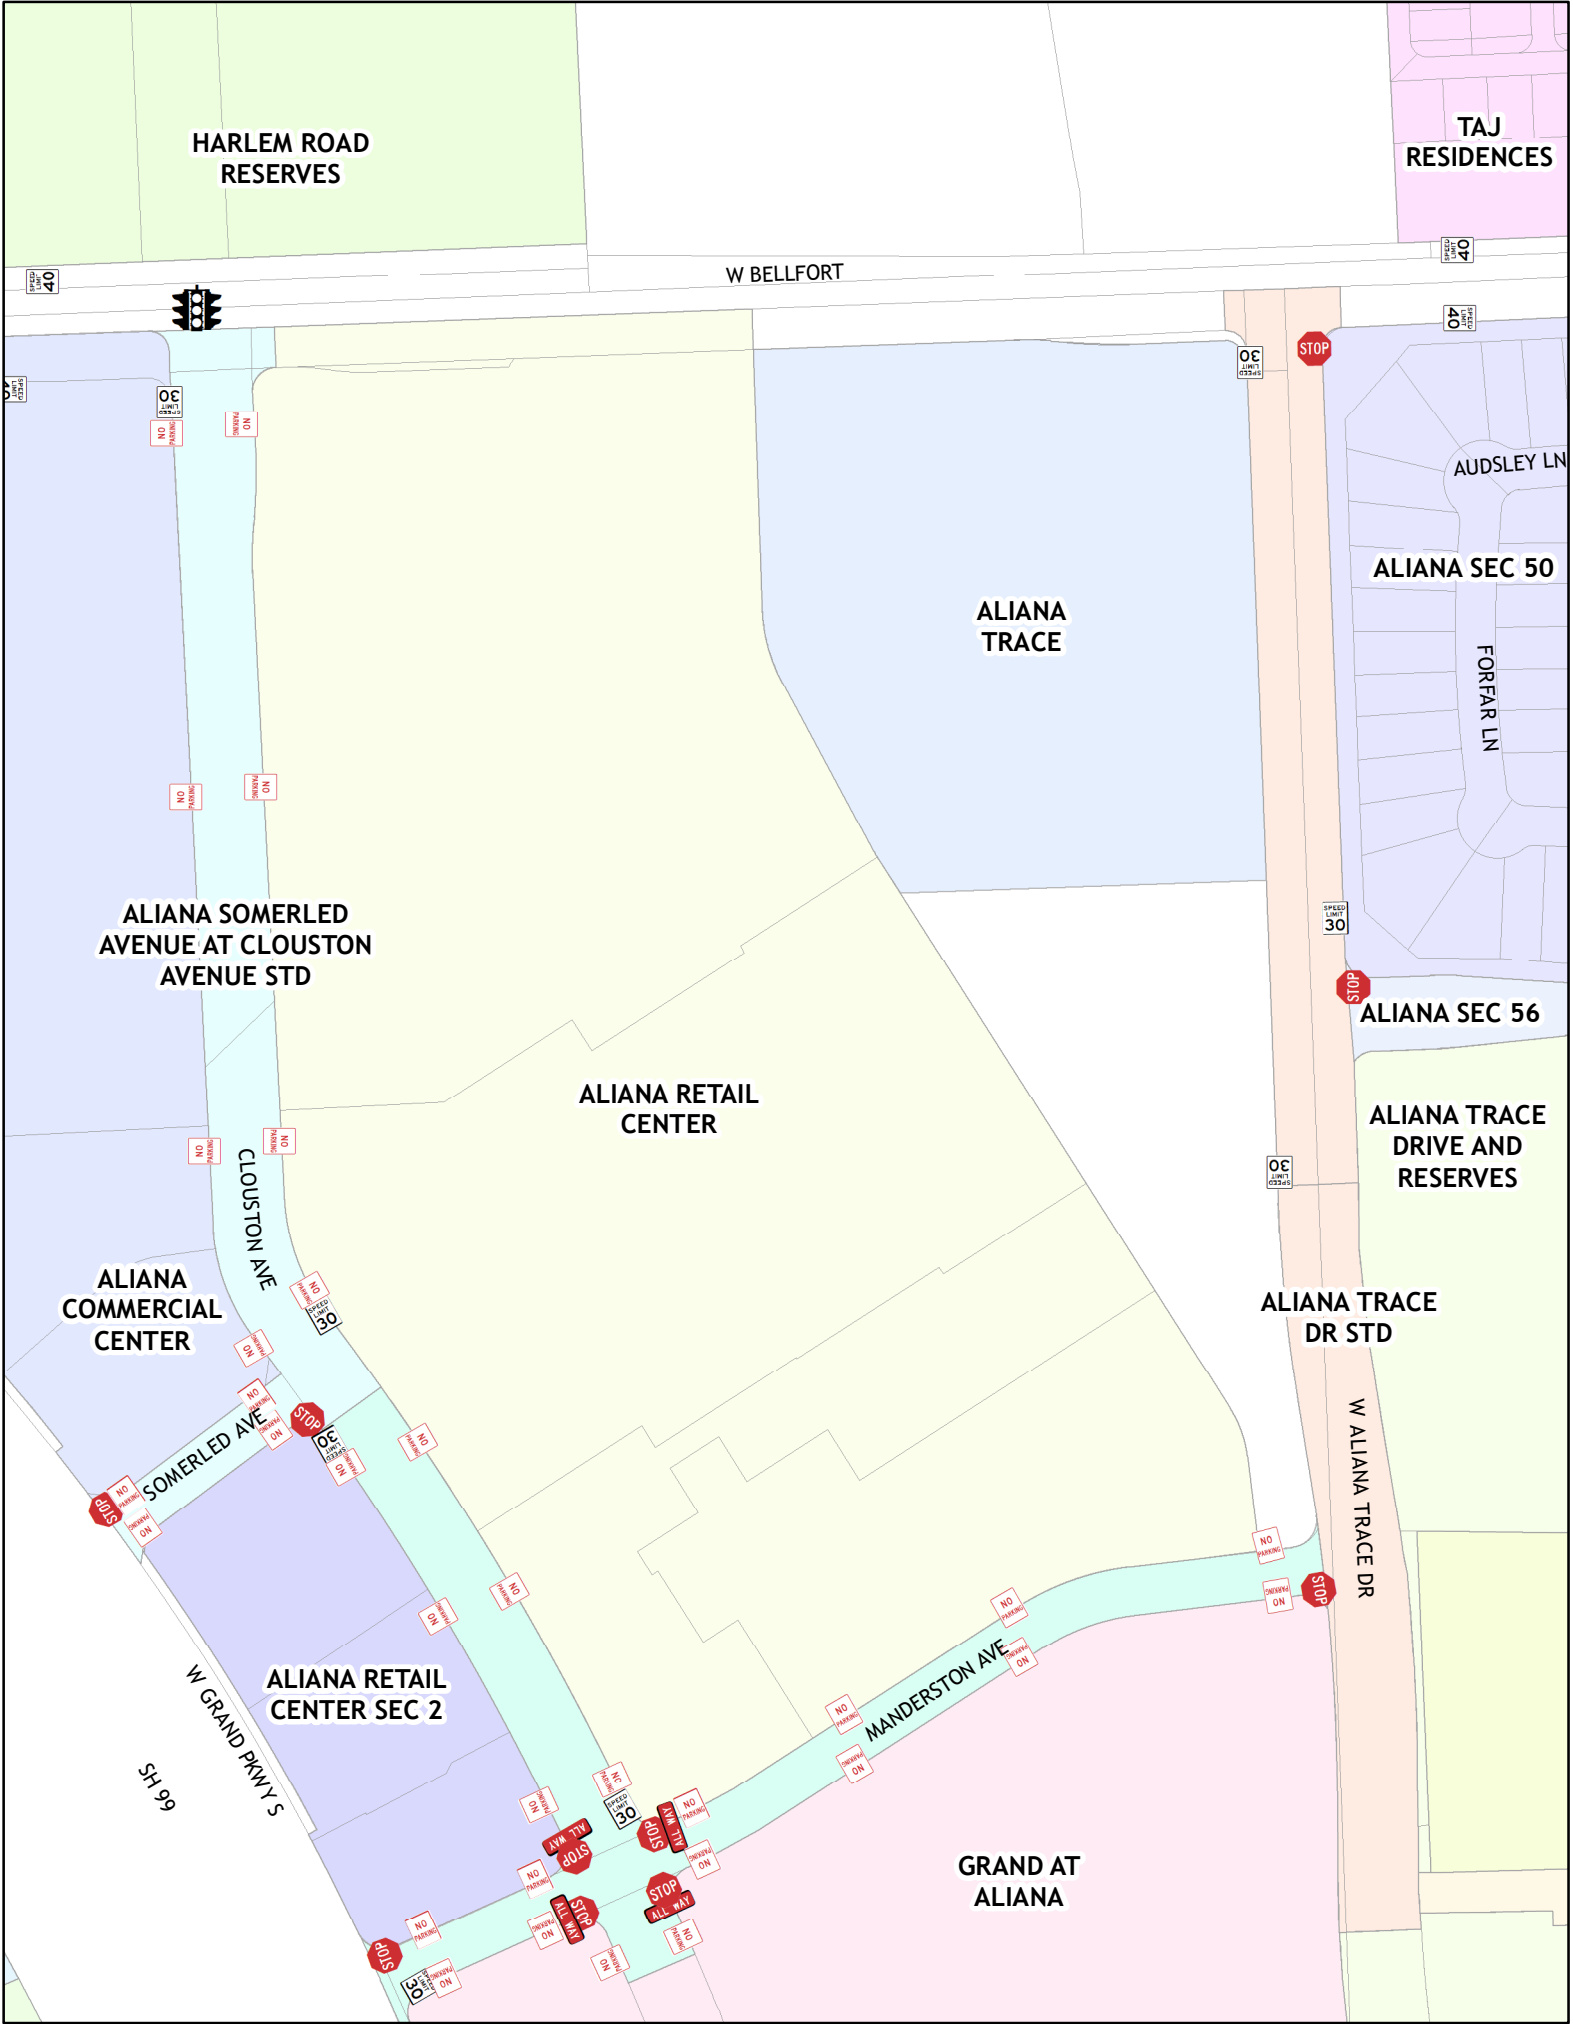

Aliana Commercial Area
(Sheet 2 of 2)

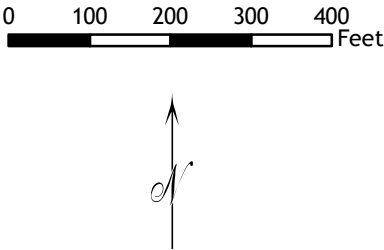

Sign Legend

	All Way Plaque (Written)		Speed Limit 40 mph
	No Parking (Written)		Stop
	Speed Limit 30 mph		

Notes:
The purpose of this traffic control plan is to revise traffic control for Aliana Commercial Area with the addition of "No Parking" signs on Clouston Ave., Manderston Ave., Hillhead Ave., Tollcross Ave., Somerled Ave., and Peninver Ave.

