

# PLAT RECORDING SHEET

**PLAT NAME:** Jordan Ranch Sec. 37

\_\_\_\_\_

**PLAT NO:** \_\_\_\_\_

**ACREAGE:** 17.730

\_\_\_\_\_

**LEAGUE:** H. & T.C.R.R. CO. Survey, Section 105

\_\_\_\_\_

**ABSTRACT NUMBER:** A-261

\_\_\_\_\_

**NUMBER OF BLOCKS:** 3

\_\_\_\_\_

**NUMBER OF LOTS:** 55

\_\_\_\_\_

**NUMBER OF RESERVES:** 3

\_\_\_\_\_

**OWNERS:** Fort Bend Jordan Ranch LP

\_\_\_\_\_

\_\_\_\_\_  
(DEPUTY CLERK)

X:\2000\241004201\_4572\_P2\040\0406\Jr 37\_FUL.dwg [opened] Plotted May 31, 2022 at 12:49pm by rthaler (Plot Speed by rthaler)

STATE OF TEXAS  
COUNTY OF FORT BEND

I, JERRY ULKE, Vice President of JOHNSON JORDAN RANCH GP LLC, a Texas limited liability company, the general partner of FORT BEND JORDAN RANCH LP, a Texas limited partnership, hereinafter referred to as owners of the 17.730 acre tract described in the above and foregoing map of JORDAN RANCH SEC. 37, do hereby make and establish said subdivision and development plat of said property according to all lines, dedications, restrictions and notations on said maps or plat, and hereby dedicate to the use of the public forever, all streets (except those streets designated as private streets), alleys, parks, water courses, drains, easements, and public places shown thereon for the purposes and considerations therein expressed; and do hereby bind ourselves, our heirs, successors, and assigns to warrant and forever defend the title to the land so dedicated.

FURTHER, Owners have dedicated and by these presents do dedicate to the use of the public for public utility purpose forever unobstructed aerial easements. The aerial easements shall extend horizontally an additional eleven feet, six inches (11'6") for ten feet (10'0") perimeter ground easements or seven feet, six inches (7'6") for fourteen feet (14'0") perimeter ground easements or five feet, six inches (5'6") for sixteen feet (16'0") perimeter ground easements, from a plane sixteen feet (16'0") above the ground level upward, located adjacent to and adjoining said public utility easements that are designated with aerial easements (U.E. and A.E.) as indicated and depicted hereon, whereby the aerial easement totals twenty one feet, six inches (21'6") in width.

FURTHER, Owners have dedicated and by these presents do dedicate to the use of the public for public utility purpose forever unobstructed aerial easements. The aerial easements shall extend horizontally an additional ten feet (10'0") for ten feet (10'0") back-to-back ground easements, or eight feet (8'0") for fourteen feet (14'0") back-to-back ground easements or seven feet (7'0") for sixteen feet (16'0") back-to-back ground easements, from a plane sixteen feet (16'0") above the ground level upward, located adjacent to both sides and adjoining said public utility easements that are designated with aerial easements (U.E. and A.E.) as indicated and depicted hereon, whereby the aerial easement totals thirty feet (30'0") in width.

FURTHER, Owners do hereby declare that all parcels of land designated as lots on this plat are originally intended for the construction of single family residential dwelling units thereon (or the placement of mobile home subdivision) and shall be restricted for same under the terms and conditions of such restrictions filed separately.

FURTHER, Owners do hereby covenant and agree that all of the property within the boundaries of this plat is hereby restricted to prevent the drainage of any septic tanks into any public or private street, permanent access easement, road or alley or any drainage ditch, either directly or indirectly.

FURTHER, Owners do hereby dedicate to the public a strip of land twenty (20) feet wide on each side of the center line of any and all bayous, creeks, gullies, ravines, draws and drainage ditches located in said subdivision, as easements for drainage purposes. Fort Bend County or any other governmental agency shall have the right to enter upon said easement at any and all times for the purposes of construction and maintenance of drainage facilities and structures.

FURTHER, Owners do hereby covenant and agree that all of the property within the boundaries of this subdivision and adjacent to any drainage easement, ditch, gully, creek or natural drainage way shall hereby be restricted to keep such drainage ways and easements clear of fences, buildings, excessive vegetation and other obstructions to the operations and maintenance of the drainage facility and that such abutting property shall not be permitted to drain directly into this easement except by means of an approved drainage structure.

FURTHER, We do hereby certify that we are the owners of all property immediately adjacent to the boundaries of the above and foregoing plat of JORDAN RANCH SEC. 37 where building setback lines or public utility easements are to be established outside the boundaries of the above and foregoing subdivision and do hereby make and establish all building setback lines and dedicate to the use of the public, all public utility easements shown in said adjacent acreage.

FURTHER, Owners do hereby acknowledge the receipt of the "Orders for Regulation of Outdoor Lighting in the Unincorporated Areas of Fort Bend County, Texas", and do hereby covenant and agree and shall comply with this order as adopted by Fort Bend County Commissioners Court on March 23, 2004, and any subsequent amendments.

IN TESTIMONY WHEREOF, JOHNSON JORDAN RANCH GP LLC, a Texas limited liability company, as general partner of FORT BEND JORDAN RANCH LP, a Texas limited partnership, has caused these presents to be signed by Jerry Ulke, Vice President, this \_\_\_\_ day of \_\_\_\_\_, 2022.

By: FORT BEND JORDAN RANCH LP,  
a Texas Limited Partnership

By: JOHNSON JORDAN RANCH GP, LLC  
a Texas Limited Liability Company  
Its General Partner

By: \_\_\_\_\_  
Jerry Ulke, Vice President

STATE OF TEXAS  
COUNTY OF HARRIS

BEFORE ME, the undersigned authority, on this day personally appeared Jerry Ulke, Vice President, known to me to be the person whose name is subscribed to the foregoing instrument and acknowledged to me that he executed the same for the purposes and considerations therein expressed and in the capacity therein and herein set out, and as the act and deed of said corporation.

GIVEN UNDER MY HAND AND SEAL OF OFFICE, this \_\_\_\_ day of \_\_\_\_\_, 2022.


\_\_\_\_\_  
Notary Public in and for the  
State Of Texas

I, Michael L. Swan, am authorized under the laws of the State of Texas to practice the profession of surveying and hereby certify that the above subdivision is true and accurate; was prepared from an actual survey of the property made under my supervision on the ground; that, except as shown all boundary corners, angle points, points of curvature and other points of reference have been marked with iron (or other objects of a permanent nature) pipes or rods having an outside diameter of not less than five eighths (5/8) inch and a length of not less than three (3) feet; and that the plat boundary corners have been tied to the Texas Coordinate System of 1983, South Central Zone.



*Michael L. Swan*  
Michael L. Swan, R.P.L.S.  
Registered Professional Land Surveyor  
Texas Registration No. 5551

I, John R. Herzog, A Professional Engineer licensed in the State of Texas do hereby certify that this plat meets the requirements of Fort Bend County to the best of my knowledge.

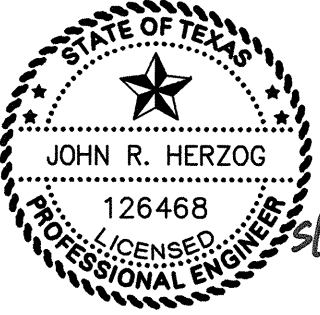

*John R. Herzog*  
John R. Herzog, P.E.  
Licensed Professional Engineer, No.126468

This plat of JORDAN RANCH SEC. 37 is approved by the City Planning and Zoning Commission of the City of Fulshear, Texas this \_\_\_\_ day of \_\_\_\_\_, 2022.

\_\_\_\_\_  
Amy Pearce, Chair

\_\_\_\_\_  
Dar Hakimzadeh, Co-Chair

The plat of JORDAN RANCH SEC. 37 was approved by the City of Fulshear Council on the \_\_\_\_ day of \_\_\_\_\_, 2022, and signed on this \_\_\_\_ day of \_\_\_\_\_, 2022, provided; however, this approval shall be invalid, and null and void, unless this plat is filed with the County Clerk of Fort Bend, Texas within one (1) year hereafter.

\_\_\_\_\_  
Aaron Groff, Mayor

\_\_\_\_\_  
Kimberly Kopecky, City Secretary

#### NOTES

- The coordinates shown hereon are Texas South Central Zone No. 4204 State Plane Grid Coordinates (NAD83) and may be brought to surface by applying the combined scale factor of 1.00013.
- B.L. indicates a building line  
A.E. indicates a aerial easement  
U.E. indicates a utility easement  
W.S.E. indicates a water and sewer easement  
VOL., PG. indicates Volume, Page  
P.R.F.B.C. indicates Plat Records of Fort Bend County  
O.P.R.F.B.C. indicates Official Public Records of Fort Bend County  
O.R.F.B.C. indicates Original Records of Fort Bend County  
F.B.C. O.P.R.R.P. indicates Fort Bend County Official Public Records of Real Property  
ESMT, indicates Easement  
HL & P indicates Houston Lighting and Power  
SQ, FT. indicates square feet  
AC. indicates acre  
R.O.W. indicates right-of-way  
• indicates found 5/8" iron rod (unless otherwise noted)  
• indicates set 5/8" iron rod with plastic cap stamped "IDS" (unless otherwise noted)
- Indicates street name change
- All building lines along street rights-of-way are as shown on the plat.
- All sidelot building lines to be 5' unless otherwise noted.
- All non-perimeter easements on property lines are centered unless otherwise noted.
- One-foot reserve dedicated for buffer purposes to the public in fee as a buffer separation between the side or end of streets where such streets abut adjacent property, the condition of such dedication being that when the adjacent property is subdivided or re-subdivided in a recorded plat, the one-foot reserve shall thereupon become vested in the public for street right-of-way purposes and the fee title thereto shall revert to and revert in the dedicatior, his heirs, assigns, or successors.
- The platted area is located within Zone X, defined as areas determined to be outside the 500 year floodplain, per FEMA Flood Insurance Rate Map Panel No. 48157C0085M, January 29, 2021.
- Sidewalks shall be built or caused to be built not less than 5 feet in width on both sides of all dedicated rights-of-way within said plat and on the contiguous right-of-way of all perimeter roads surrounding said plat, in accordance with the A.D.A.
- The top of all floor slabs shall be a minimum of 154.70 feet above mean sea level (NAVD 88 Datum). In addition, no top of slab elevation shall be less than 1.0 feet above the Atlas 14 100-year water surface elevation of the receiving detention pond serving the proposed development, less than 2.0 feet above the proposed lowest top of curb elevation adjacent to the lot in which it lies, less than 4.0 feet above the pre-Atlas 14 100-year water surface elevation, or less than 2.0 feet above the pre-Atlas 14 500-year water surface elevation of the nearest impacting stream.
- The drainage system for this subdivision is designed in accordance with the "Fort Bend County Drainage Criteria Manual" which allows street ponding with intense rainfall events.
- All drainage easements are to be kept clear of fences, buildings, vegetation and other obstructions to the operation and maintenance by the drainage facility.
- All property is required to drain into the drainage easement through an approved drainage structure.
- The Lighting Zone Code is I23.
- To the best of the engineer's knowledge, all existing pipeline easements within the subdivision are shown on the plat.
- Absent written authorization by the affected utilities, all utility easements must be kept unobstructed from any non-utility improvements or obstruction by property owner. Any unauthorized improvements or obstructions may be removed by the utility at the property owner's expense.
- Benchmark:  
Elevations are based on Harris County Floodplain RM 190055, located on the east side of FM 1463, approximately 550' south of Corbett Road, 15'± east of the power lines and 2'± off curb line of a driveway leading to a shopping center. Top of a stainless-steel rod inside an 8" PVC sleeve.  
  
Note: The RM is now 3'± below ground level.  
  
NAVD88, 2001 Adj. Elevation = 136.32
- Reserves A, B, and C within this plat will be owned by Fulshear M.U.D. No. 3A or the Jordan Ranch Community Association. Maintenance will be performed by either Fulshear M.U.D. No. 3A or the Jordan Ranch Community Association.
- A minimum distance of 10' shall be maintained between residential dwellings.
- Site plans shall be submitted to Fort Bend County and any other applicable jurisdiction for review and approval. Development Permits and all other applicable permits shall be obtained from Fort Bend County prior to beginning construction.
- The minimum distance of twenty-two (22) feet shall be maintained between a front facing garage and the edge of the sidewalk.

BEING 17.730 acres of land in the H. & T.C.R.R. CO., Survey, Section 105, Abstract Number 261, Fort Bend County, Texas and being a portion of the 1352.43 acre tract described in the deed from The Massimo Fabio Silvestri Irrevocable Trust and The Rocco Paolo Silvestri Irrevocable Trust to Fort Bend Jordan Ranch LP recorded under File Number 2015027940 in the Official Public Records of Fort Bend County, Texas, and being more particularly described by metes and bounds as follows with bearings based on the Texas Coordinate System of 1983, South Central Zone:

COMMENCING at a 5/8-inch iron rod with cap stamped "IDS" found for the most southerly southeast corner of JORDAN RANCH STREET DEDICATION NO. 5 AND RESERVES according to the plat thereof recorded under Plat Number 20200146 in the Official Public Records of Fort Bend County, Texas, in the south right-of-way line of Jordan Crossing Boulevard (100-feet wide at this point), from which a 5/8-inch iron rod with cap stamped "IDS" found for an angle corner of said JORDAN RANCH STREET DEDICATION NO. 5 AND RESERVES bears North 01° 50' 51" West - 100.00 feet;

THENCE South 33° 09' 25" West - 5796.60 feet, across said 1352.43 acre tract, to a 5/8-inch iron rod with cap stamped "IDS" set for the northeast corner and POINT OF BEGINNING of the herein described tract;

THENCE across said 1352.43 acre tract the following courses and distances:

South 12° 00' 35" East - 60.00 feet to a 5/8-inch iron rod with cap stamped "IDS" set for the beginning of a non-tangent curve to the left;

In a southwesterly direction, with said curve to the left, having a radius of 120.00 feet, a central angle of 72° 46' 19", a chord bearing and distance of South 41° 36' 16" West - 142.37 feet, and an arc distance of 152.41 feet, to a 5/8-inch iron rod with cap stamped "IDS" set for the end of said curve;

South 05° 13' 19" West - 19.45 feet to a 5/8-inch iron rod with cap stamped "IDS" set for an angle corner;

South 84° 46' 41" East - 110.00 feet to a 5/8-inch iron rod with cap stamped "IDS" set for an angle corner;

South 24° 52' 25" East - 19.94 feet to a 5/8-inch iron rod with cap stamped "IDS" set for an angle corner;

South 04° 33' 09" West - 460.08 feet to a 5/8-inch iron rod with cap stamped "IDS" set for the southeast corner of the herein described tract;

North 86° 18' 32" West - 1242.02 feet to a 5/8-inch iron rod with cap stamped "IDS" set for the southwest corner of the herein described tract;

North 11° 08' 55" West - 326.43 feet to a 5/8-inch iron rod with cap stamped "IDS" set for an angle corner;

North 38° 40' 02" East - 391.49 feet to a 5/8-inch iron rod with cap stamped "IDS" set for the northwest corner of the herein described tract and being the beginning of a non-tangent curve to the left;

In a southeasterly direction, with said curve to the left, having a radius of 1230.00 feet, a central angle of 07° 54' 16", a chord bearing and distance of South 64° 01' 17" East - 155.99 feet, and an arc distance of 156.09 feet, to a 5/8-inch iron rod with cap stamped "IDS" set for a point of reverse curvature;

In a southeasterly direction, with said curve to the right, having a radius of 25.00 feet, a central angle of 82° 42' 41", a chord bearing and distance of South 26° 18' 05" East - 33.04 feet, and an arc distance of 36.09 feet, to a 5/8-inch iron rod with cap stamped "IDS" set for the end of said curve;

South 74° 56' 45" East - 60.00 feet to a 5/8-inch iron rod with cap stamped "IDS" set for an angle corner and being the beginning of a non-tangent curve to the right;

In a northeasterly direction, with said curve to the right, having a radius of 720.00 feet, a central angle of 02° 54' 45", a chord bearing and distance of North 16° 30' 38" East - 36.60 feet, and an arc distance of 36.60 feet, to a 5/8-inch iron rod with cap stamped "IDS" set for the end of said curve;

South 72° 01' 59" East - 125.00 feet to a 5/8-inch iron rod with cap stamped "IDS" set for an angle corner;  
North 24° 25' 34" East - 54.45 feet to a 5/8-inch iron rod with cap stamped "IDS" set for an angle corner;

North 43° 48' 06" East - 53.14 feet to a 5/8-inch iron rod with cap stamped "IDS" set for an angle corner;

North 63° 32' 36" East - 53.14 feet to a 5/8-inch iron rod with cap stamped "IDS" set for an angle corner;


North 83° 17' 06" East - 53.14 feet to a 5/8-inch iron rod with cap stamped "IDS" set for an angle corner;

South 81° 27' 38" East - 185.63 feet to a 5/8-inch iron rod with cap stamped "IDS" set for an angle corner;

South 87° 17' 57" East - 248.14 feet to a 5/8-inch iron rod with cap stamped "IDS" set for an angle corner;

South 43° 41' 44" East - 58.27 feet to a 5/8-inch iron rod with cap stamped "IDS" set for an angle corner and being the beginning of a non-tangent curve to the right;

In a northeasterly direction, with said curve to the right, having a radius of 180.00 feet, a central angle of 31° 41' 09", a chord bearing and distance of North 62° 08' 51" East - 98.28 feet, and an arc distance of 99.54 feet to the POINT OF BEGINNING of the herein described tract and containing 17.730 acres of land.

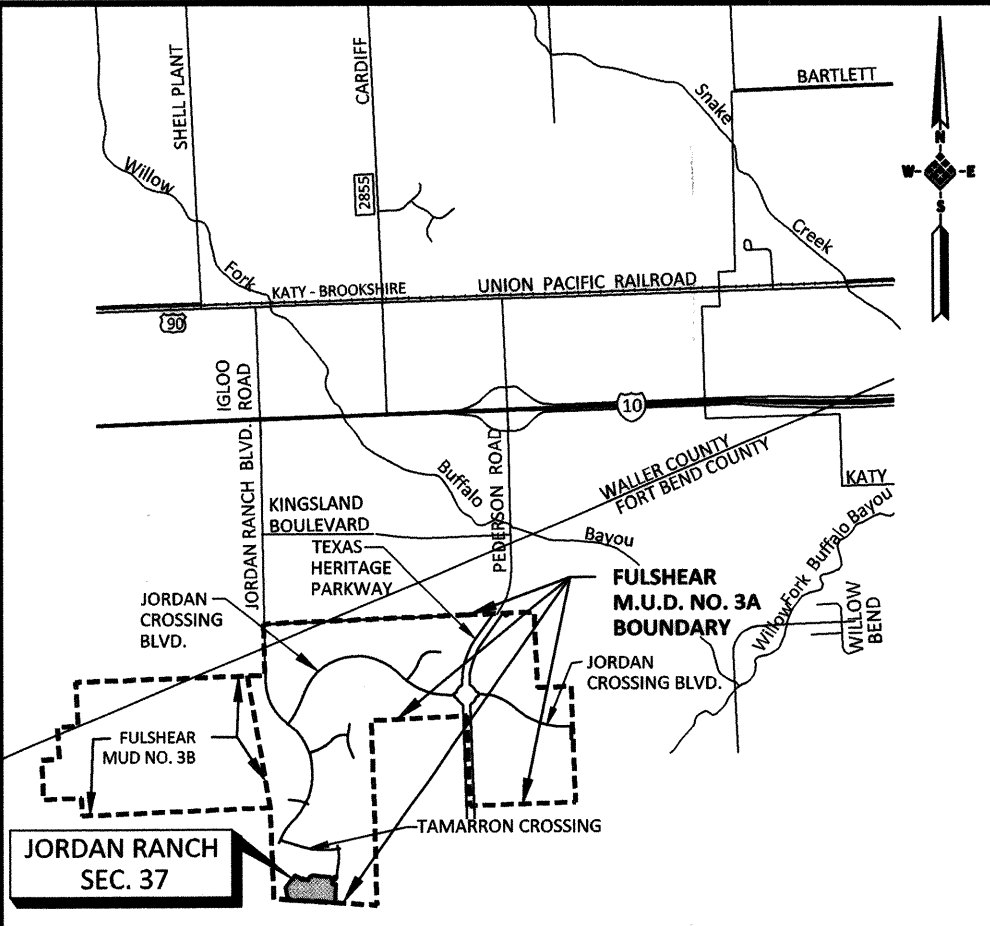

FORT BEND COUNTY KEY MAP NO. 482R AND 483N  
VICINITY MAP  
SCALE 1" = 5,000'

I, J. Stacy Slawinski, Fort Bend County Engineer, do hereby certify that the plat of this subdivision complies with all of the existing rules and regulations of this office as adopted by the Fort Bend County Commissioners' Court. However, no certification is hereby given as to the effect of drainage from this subdivision on the intercepting drainage artery or parent stream or on any other area or subdivision within the watershed.

\_\_\_\_\_  
J. Stacy Slawinski, P.E.  
Fort Bend County Engineer

APPROVED by the Commissioners' Court of Fort Bend County, Texas, this \_\_\_\_ day of \_\_\_\_\_, 2022.

\_\_\_\_\_  
Vincent M. Morales, Jr.  
Precinct 1, County Commissioner

\_\_\_\_\_  
W.A. "Andy" Meyers  
Precinct 3, County Commissioner

\_\_\_\_\_  
K.P. George  
County Judge

\_\_\_\_\_  
Grady Prestage  
Precinct 2, County Commissioner

\_\_\_\_\_  
Ken R. DeMerchant  
Precinct 4, County Commissioner

I, Laura Richard, County Clerk in and for Fort Bend County, hereby certify that the foregoing instrument with its certificate of authentication was filed for recordation in my office on \_\_\_\_\_, 2022, at \_\_\_\_\_ o'clock \_\_\_\_\_ M. Filed in plat number(s) \_\_\_\_\_ of the plat records of Fort Bend County, Texas.

Witness my hand and seal of office, at Richmond, Texas, the day and date last above written.

\_\_\_\_\_  
Laura Richard, County Clerk  
Fort Bend County, Texas

By: \_\_\_\_\_  
Deputy

**JORDAN RANCH SEC. 37**  
A SUBDIVISION OF  
**17.730 ACRES**  
LOCATED IN  
**H. & T.C.R.R. CO. SURVEY, SECTION 105, A-261**  
**FORT BEND COUNTY, TEXAS**  
**55 LOTS 3 BLOCKS 3 RESERVES**

OWNER: **FORT BEND JORDAN RANCH LP**  
a Texas limited partnership  
5005 RIVERWAY DRIVE, SUITE 500, HOUSTON, TEXAS 77056 (713) 960-9977



ENGINEER: **IDS Engineering Group**

13430 NW, Freeway  
Suite 700  
Houston, Tx. 77040  
713.462.3178  
TxDwg Firm 2726  
TxDwg Firm 10010700

MAY 2022 IDS PROJECT NO. 2141-047-01 SHEET 1 OF 2

JORDAN RANCH SEC. 37



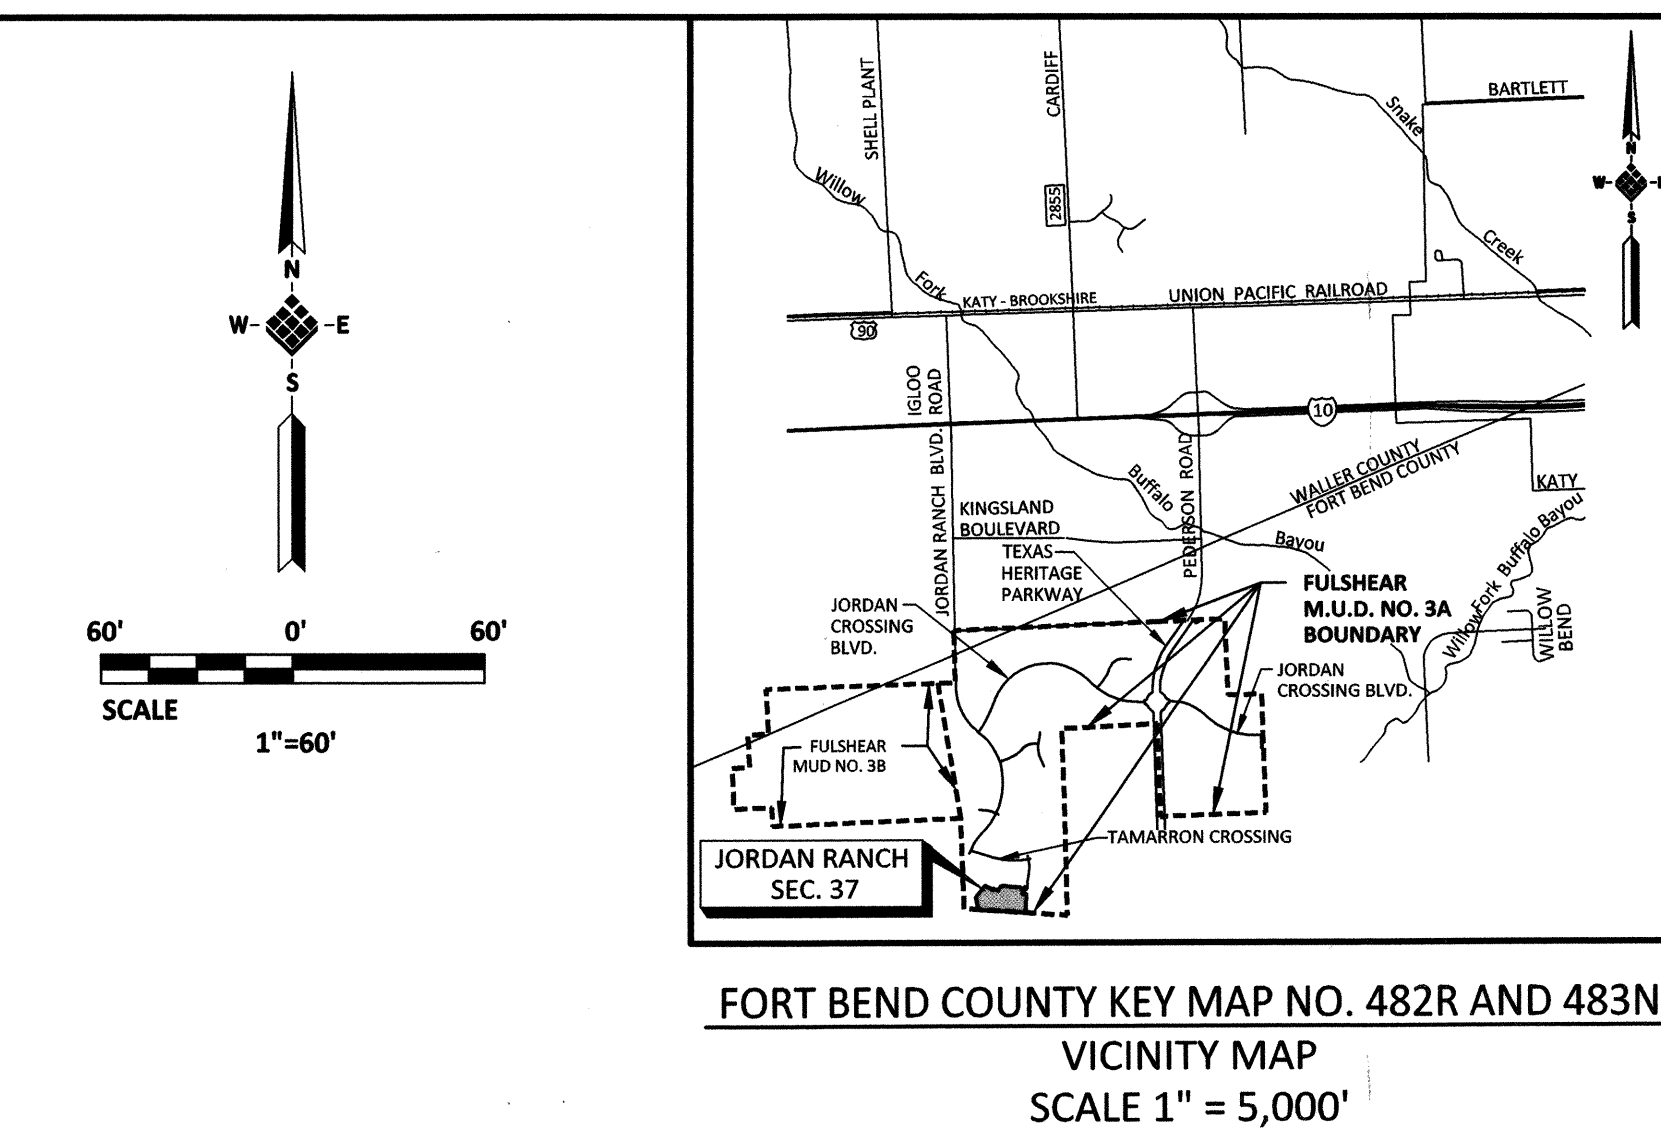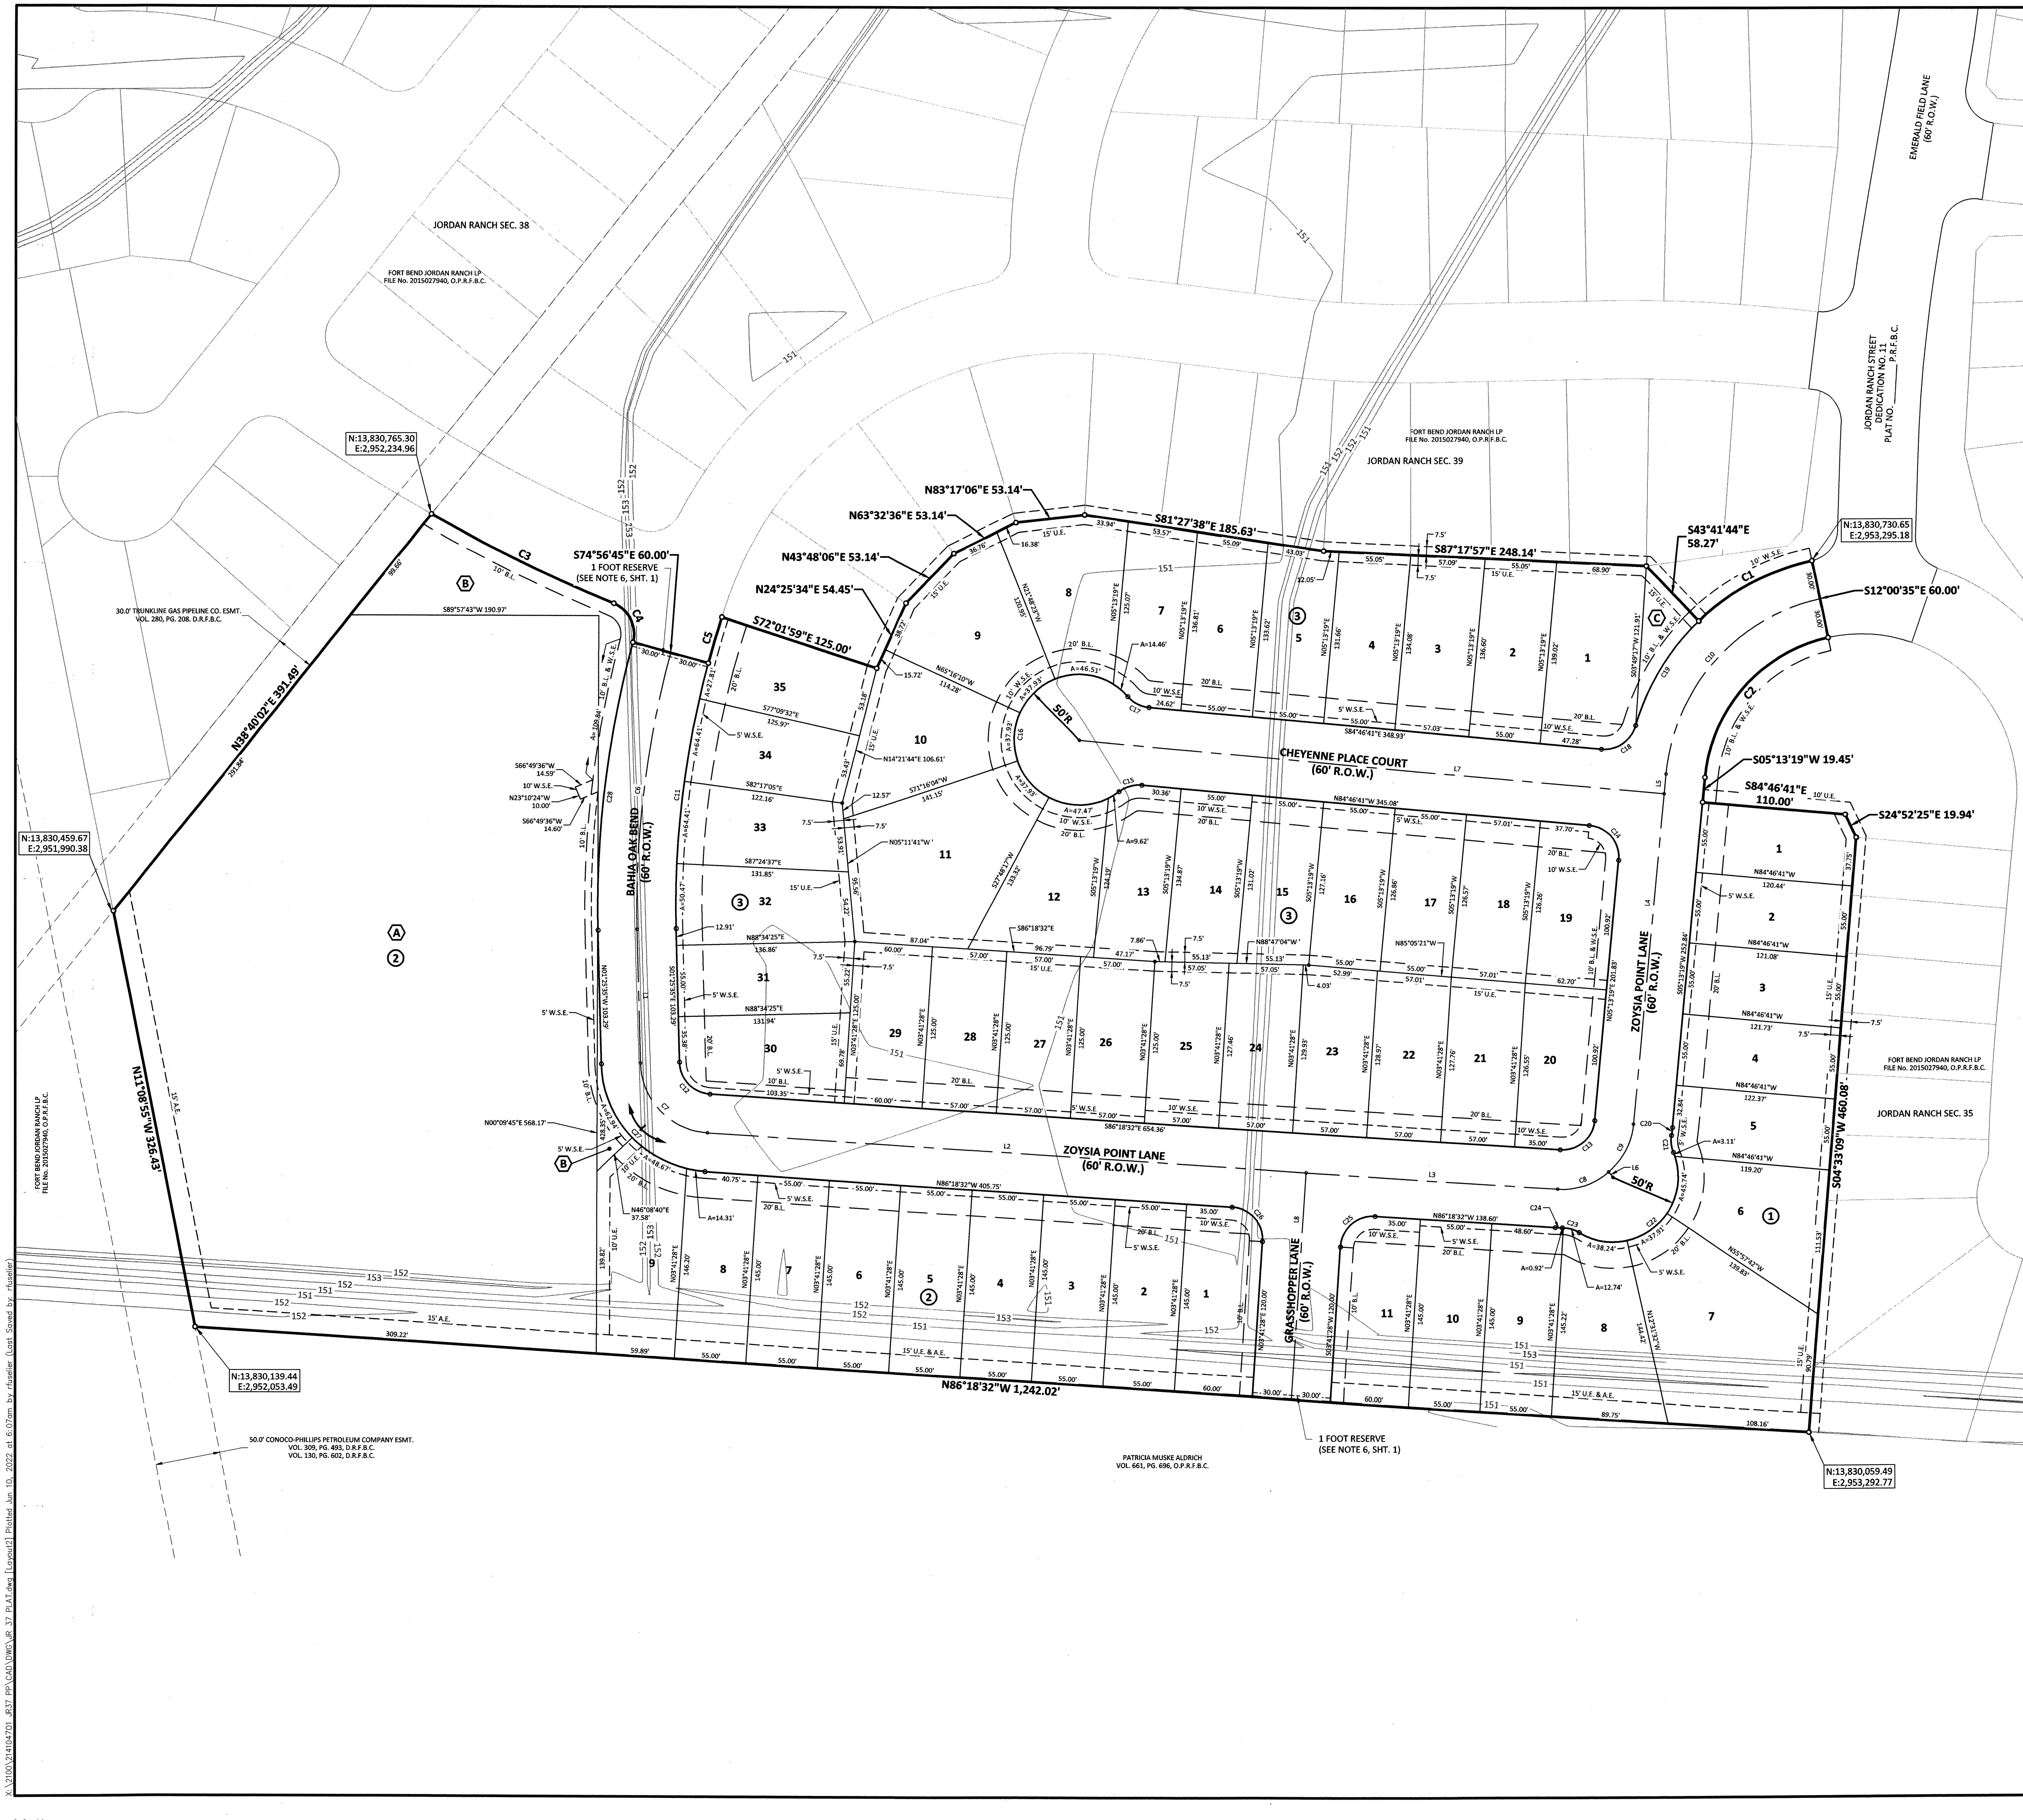

CURVE TABLE						LINE TABLE		
CURVE	DELTA	RADIUS	LENGTH	TANGENT	CHORD BEARING	CHORD DISTANCE	LINE	BEARING
C1	31°41'09"	180.00'	99.54'	51.08'	N62°08'51"E	98.28'	L1	S01°25'35"E
C2	72°46'19"	120.00'	152.41'	88.43'	S41°36'16"W	142.37'	L2	S86°18'32"E
C3	7°16'16"	1,230.00'	156.09'	78.15'	S64°01'17"E	155.99'	L3	N86°18'32"W
C4	82°42'41"	25.00'	36.09'	22.01'	S26°18'05"E	33.04'	L4	S05°13'19"W
C5	2°54'45"	720.00'	36.60'	18.30'	N16°30'38"E	36.60'	L5	N05°13'19"E
C6	16°28'51"	750.00'	215.73'	108.62'	S06°48'50"W	214.99'	L6	S40°19'26"E
C7	84°52'57"	55.00'	81.48'	50.29'	S43°52'04"E	74.23'	L7	S84°46'41"E
C8	44°00'54"	55.00'	42.25'	22.23'	S71°41'01"W	41.22'	L8	S03°41'28"W
C9	44°27'15"	55.00'	42.67'	22.48'	S27°26'56"W	41.61'		
C10	72°46'07"	150.00'	190.51'	110.53'	N41°36'22"E	177.96'		
C11	16°28'51"	720.00'	207.10'	104.27'	S06°48'50"W	206.39'		
C12	84°52'57"	25.00'	37.04'	22.86'	S43°52'04"E	33.74'		
C13	88°28'09"	25.00'	38.60'	24.34'	N49°27'23"E	34.88'		
C14	90°00'00"	25.00'	39.27'	25.00'	N39°46'41"W	35.36'		
C15	42°50'00"	25.00'	18.69'	9.81'	S73°48'19"W	18.26'		
C16	265°40'01"	50.00'	231.84'	53.93'	N05°13'19"E	73.33'		
C17	42°50'00"	25.00'	18.69'	9.81'	S63°21'41"E	18.26'		
C18	78°52'53"	25.00'	34.42'	20.57'	N55°46'52"E	31.76'		
C19	29°57'51"	180.00'	94.13'	48.17'	N31°19'21"E	93.07'		
C20	4°08'04"	85.00'	6.13'	3.07'	S07°17'21"W	6.13'		
C21	31°18'15"	25.00'	13.66'	7.00'	S06°17'44"E	13.49'		
C22	143°14'51"	50.00'	125.01'	150.51'	S49°40'34"W	94.90'		
C23	31°18'15"	25.00'	13.66'	7.00'	N74°21'08"W	13.49'		
C24	3°41'44"	85.00'	5.48'	2.74'	N88°09'24"W	5.48'		
C25	90°00'00"	25.00'	39.27'	25.00'	S48°41'28"W	35.36'		
C26	90°00'00"	25.00'	39.27'	25.00'	N41°18'32"W	35.36'		
C27	84°52'57"	85.00'	125.93'	77.73'	N43°52'04"W	114.72'		
C28	16°28'51"	780.00'	224.36'	112.96'	N06°48'50"E	223.59'		

RESERVE TABLE			
RESERVE NAME	RESTRICTION	SQ. FT.	ACRES
A	DRILL SITE	176,400	4.050
B	LANDSCAPE/OPEN SPACE/UTILITIES	11,760	0.270
C	LANDSCAPE/OPEN SPACE/UTILITIES	2,238	0.051

JORDAN RANCH SEC. 37

A SUBDIVISION OF

17.730 ACRES

LOCATED IN

H. & T.C.R.R. CO. SURVEY, SECTION 105, A-261

FORT BEND COUNTY, TEXAS

55 LOTS    3 BLOCKS    3 RESERVES

OWNER: FORT BEND JORDAN RANCH LP

ENGINEER: IDS Engineering Group

MAY 2022    IDS PROJECT NO. 2141-047-01    SHEET 2 OF 2

13430 NW. Freeway  
Suite 700  
Houston, Tx. 77040  
713.462.3178  
TxDwg Firm 2726  
TxDwg Firm 10110700

X:\2021\2141047-01\_437\_PFD\DWG\JRD\_37\_PLOT.dwg (Plotted Jun 10, 2022 at 6:07am by risalier, Last Saved by risalier)

JORDAN RANCH SEC. 37