



Fort Bend County Engineering  
FORT BEND COUNTY, TEXAS

J. Stacy Slawinski, P.E.  
County Engineer

July 7, 2023

Commissioner Vincent Morales, Jr.  
Fort Bend County Precinct 1  
22333 Grand Corner Dr  
Katy, Texas 77469

**RE: Candela, Section 9 - Traffic Control Plan**

Dear Commissioner:

The Construction Completion letter was issued on 07/06/2023, which started the one year maintenance period. Fort Bend County Engineering has completed and recommends approval of the traffic control plan for the above referenced subdivision. The public hearing date for acceptance of the plan is being scheduled.

A copy of the traffic control plan is attached for your review. If you should have any questions, please give me a call.


Sincerely,

A handwritten signature in blue ink, appearing to read "Chris Debaillon".

Chris Debaillon, PE, PTOE  
Assistant County Engineer – Traffic

CD/dms



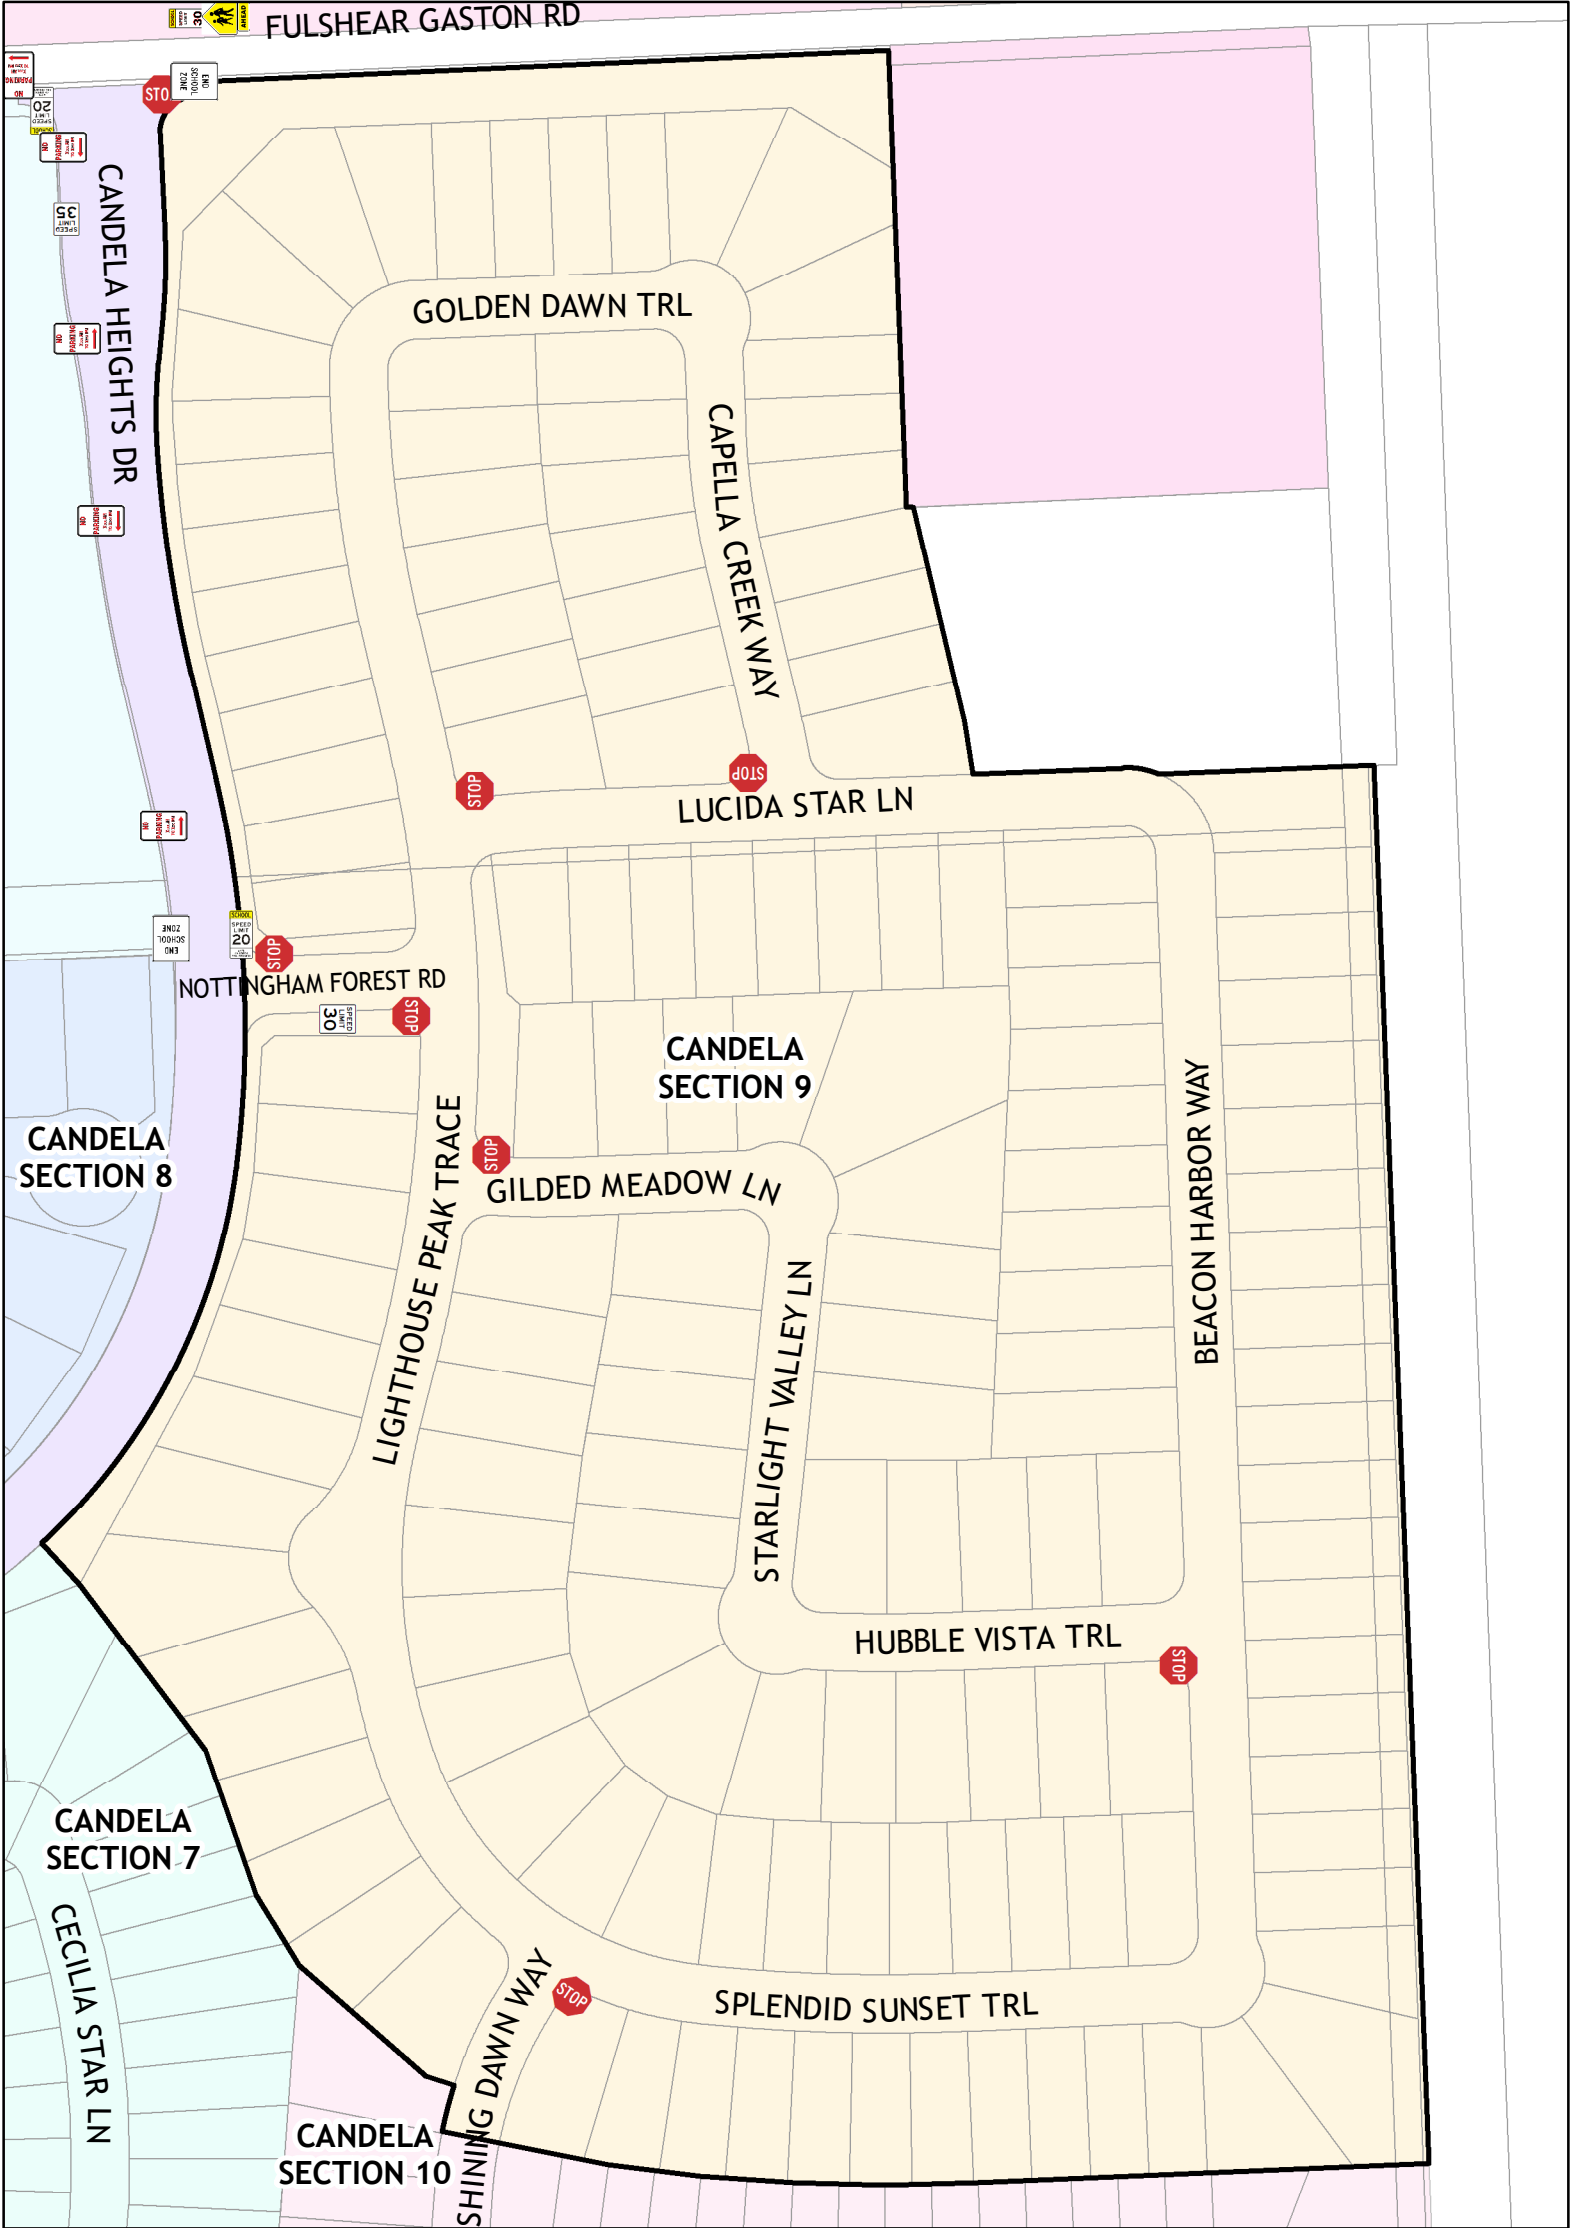






cc: Judge KP George, County Judge  
Scott Wieghat - FBC Road & Bridge  
Brian Fields - Signage Department  
Major Rudy Castaneda – FBC Sheriff's Office [Rudy.Castaneda@fortbendcountytexas.gov](mailto:Rudy.Castaneda@fortbendcountytexas.gov)  
Major Manuel Zamora – FBC Sheriff's Office [Manuel.Zamora@fortbendcountytexas.gov](mailto:Manuel.Zamora@fortbendcountytexas.gov)  
File



Candela Section 9

0 50 100 150 200 Feet

Sign Legend

- |   |                                  |   |                                   |
|---|----------------------------------|---|-----------------------------------|
|  | No Parking - Timed (Left Arrow)  |  | School Zone - 20 mph              |
|  | No Parking - Timed (Right Arrow) |  | School Zone - 30 mph (with times) |
|  | School Crossing - Advance        |  | Speed Limit 30 mph                |
|  | School Zone (End)                |  | Speed Limit 35 mph                |
|   |                                  |  | Stop                              |

Notes:  
The purpose of this traffic control plan is to establish traffic control for Candela Section 9.



Plan by: Engineering GIS  
Date: 7/12/2023

Plan Approved by: Chris Debaillon, PE PTOE  
Date: CD 7/12/2023