



UTILITY & PAVING CONTRACTOR

1702 SETTEGAST RANCH ROAD, RICHMOND, TX 77406

832-847-4071 TELEPHONE

Allgood Construction

1702 Settegast Ranch Rd

Richmond, TX 77406

Date: November 28, 2023

Fort Bend County Engineering

301 Jackson St.

Richmond, TX 77469

Re: Burney-Old Richmond Rd, #17207

Allgood Construction would like to request road closures for work to be completed within Burney-Old Richmond Rd, #17207. The streets that will be closed are Long River Dr. @ Old Richmond Rd and Old Village Lane @ Burney Rd. These street intersections will be closed at different stages of construction and will not be closed at the same time. A minimum of 2 changeable message boards will provide notification to the traveling public before the closures are implemented. The duration of each closure will be approximately 4 weeks or until that portion of the project is complete. Closures will begin on or after January 3, 2024.



Attached are the traffic control detour plans.

Thank you,

A handwritten signature in black ink, appearing to read "Jaime", with a long, sweeping horizontal stroke extending to the right.

Jaime Delafield  
Allgood Construction Co. Inc.

11/7/2023  
\\hrgreen.com\HRC\Drawings\2016\160414\DesignData\4-Design\Plan Set\2. TCP\BORDET\_LONG RIVER.dgn

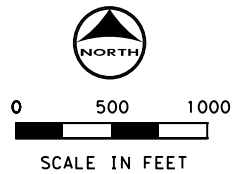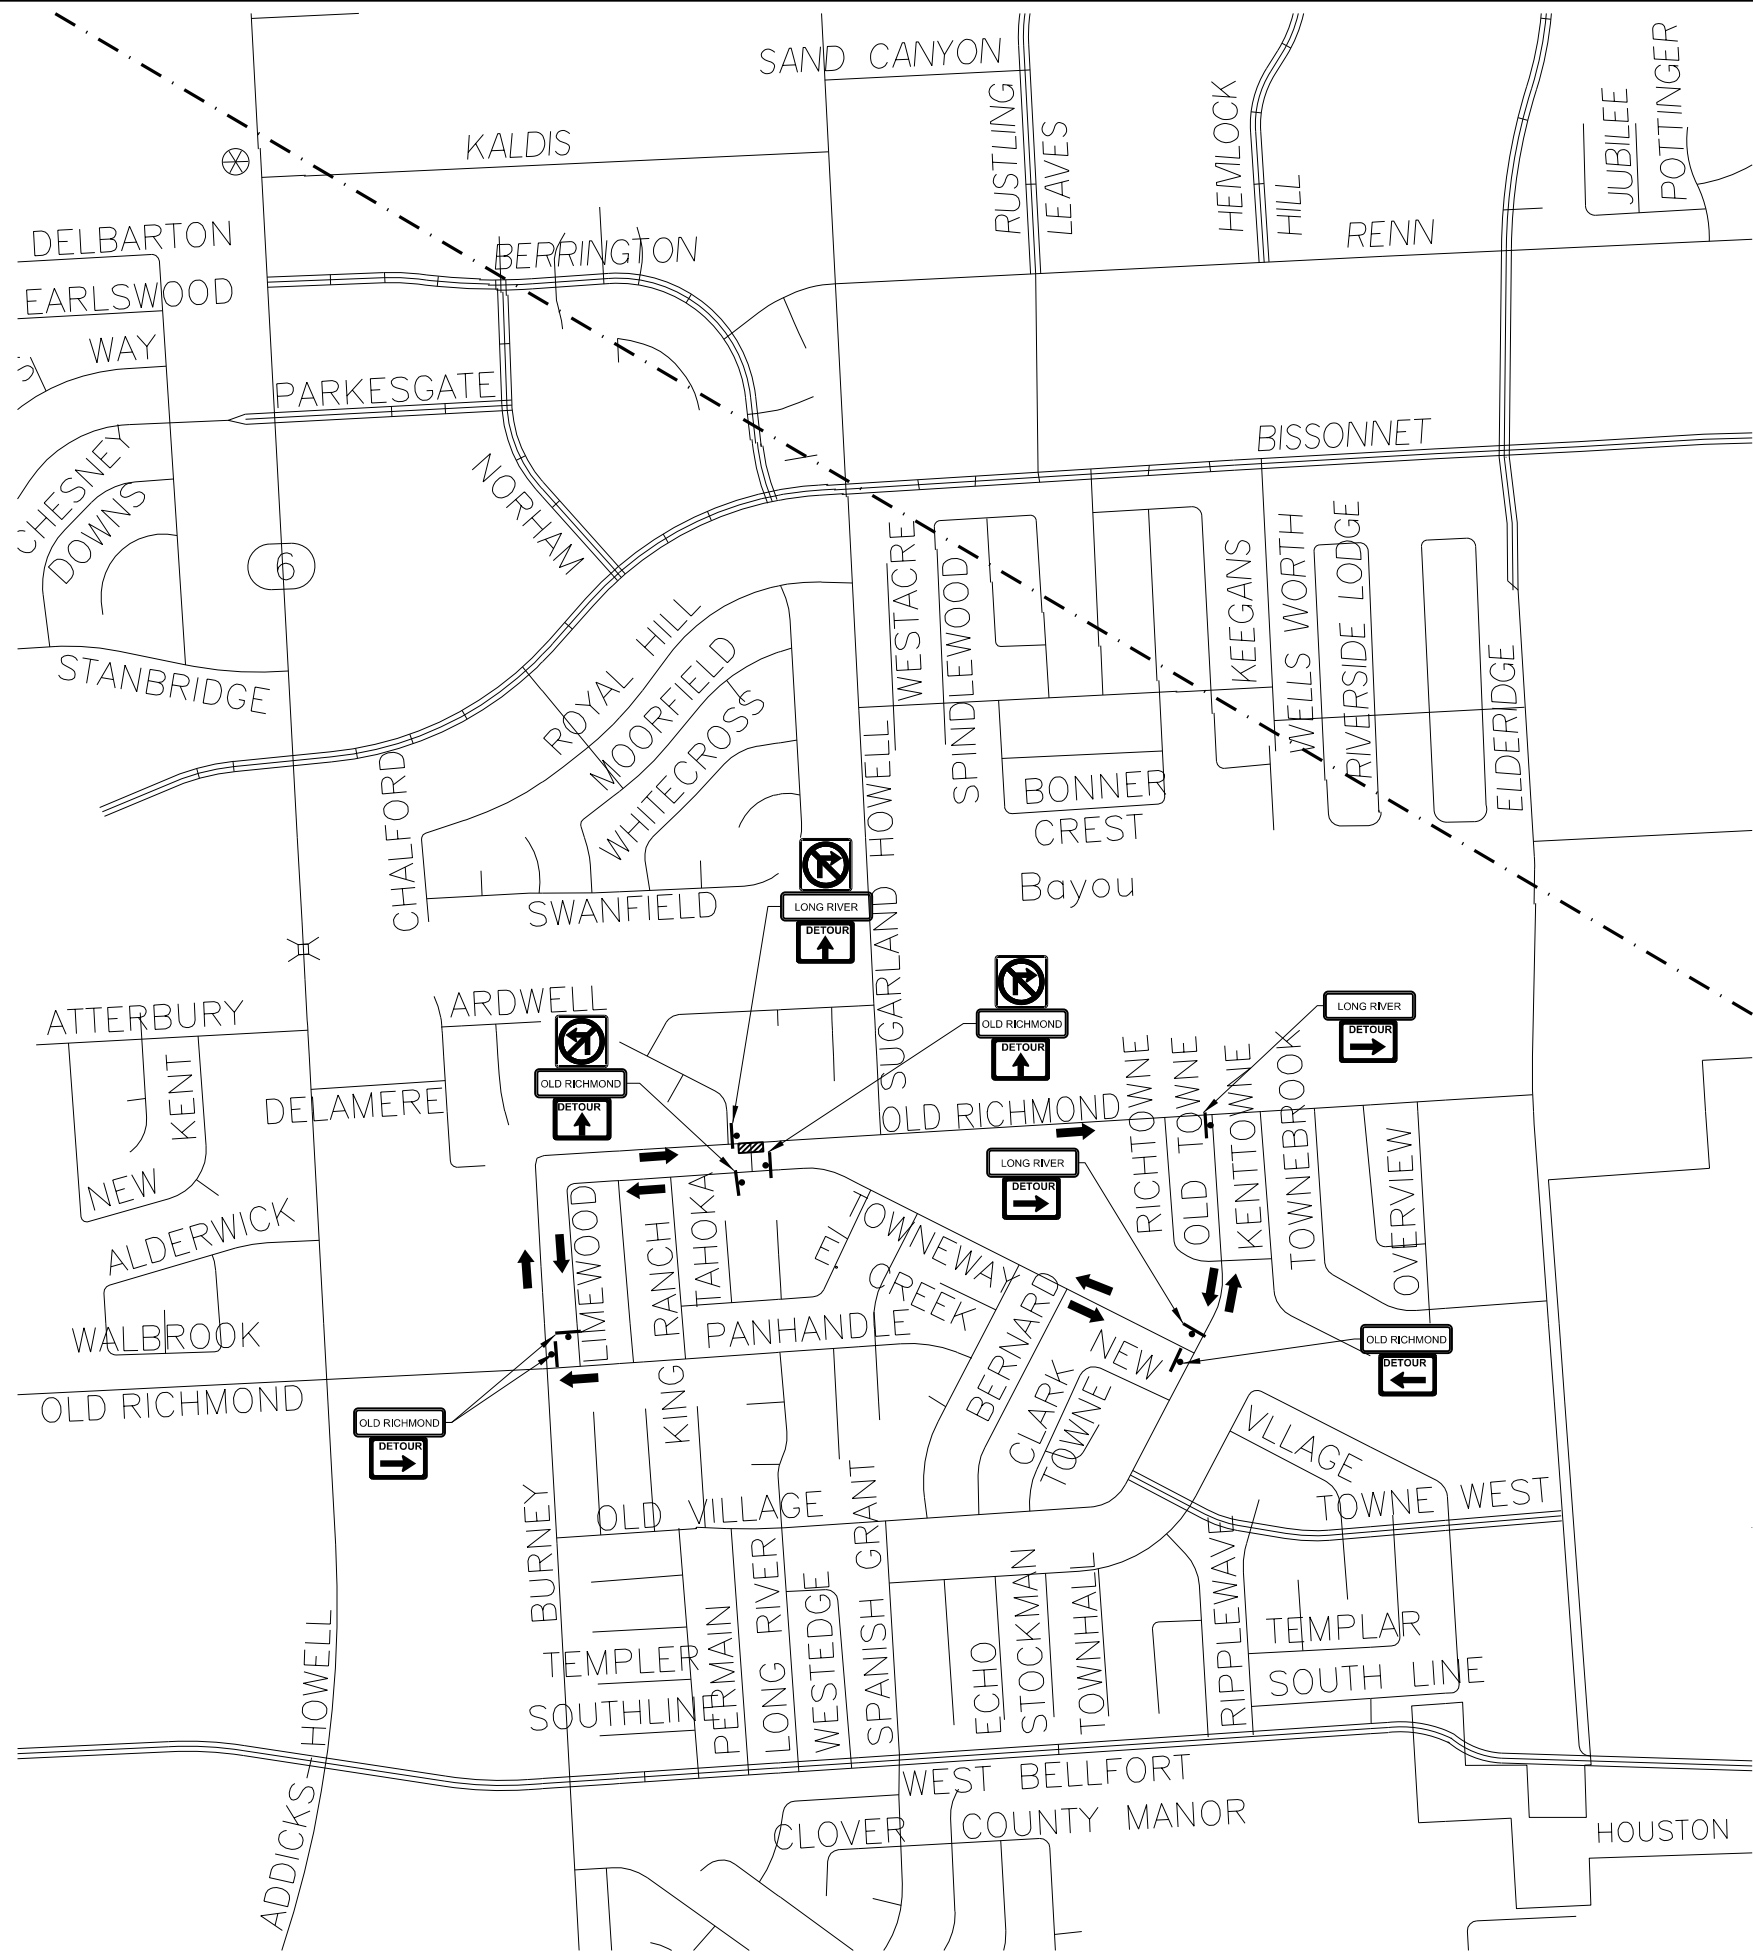

- LEGEND:
- TRAFFIC FLOW
  - SIGN
  - PORTABLE CHANGEABLE MESSAGE SIGN (PCMS)
  - CLOSURE AREA

NOTE:  
CLOSURE/DETOUR WILL HAVE TO GO THROUGH COMMISSIONERS COURT PRIOR TO IMPLEMENTATION

NOTE:  
SEE GENERAL CONSTRUCTION NOTES FOR ADDITIONAL INFORMATION.





11/7/2023

PREPARED BY:  
**HRGreen**  
11011 RICHMOND AVE, SUITE 200  
HOUSTON, TX 77042  
(713) 965-9996  
(713) 965-0044 FAX  
HRGreen.com  
Firm No. F-11278



FORT BEND COUNTY - ENGINEERING DEPARTMENT  
**BURNEY - OLD RICHMOND RD  
LONG RIVER DR  
CLOSURE DETOUR PLAN  
PHASE I**

SHEET 1 of 1

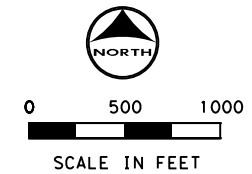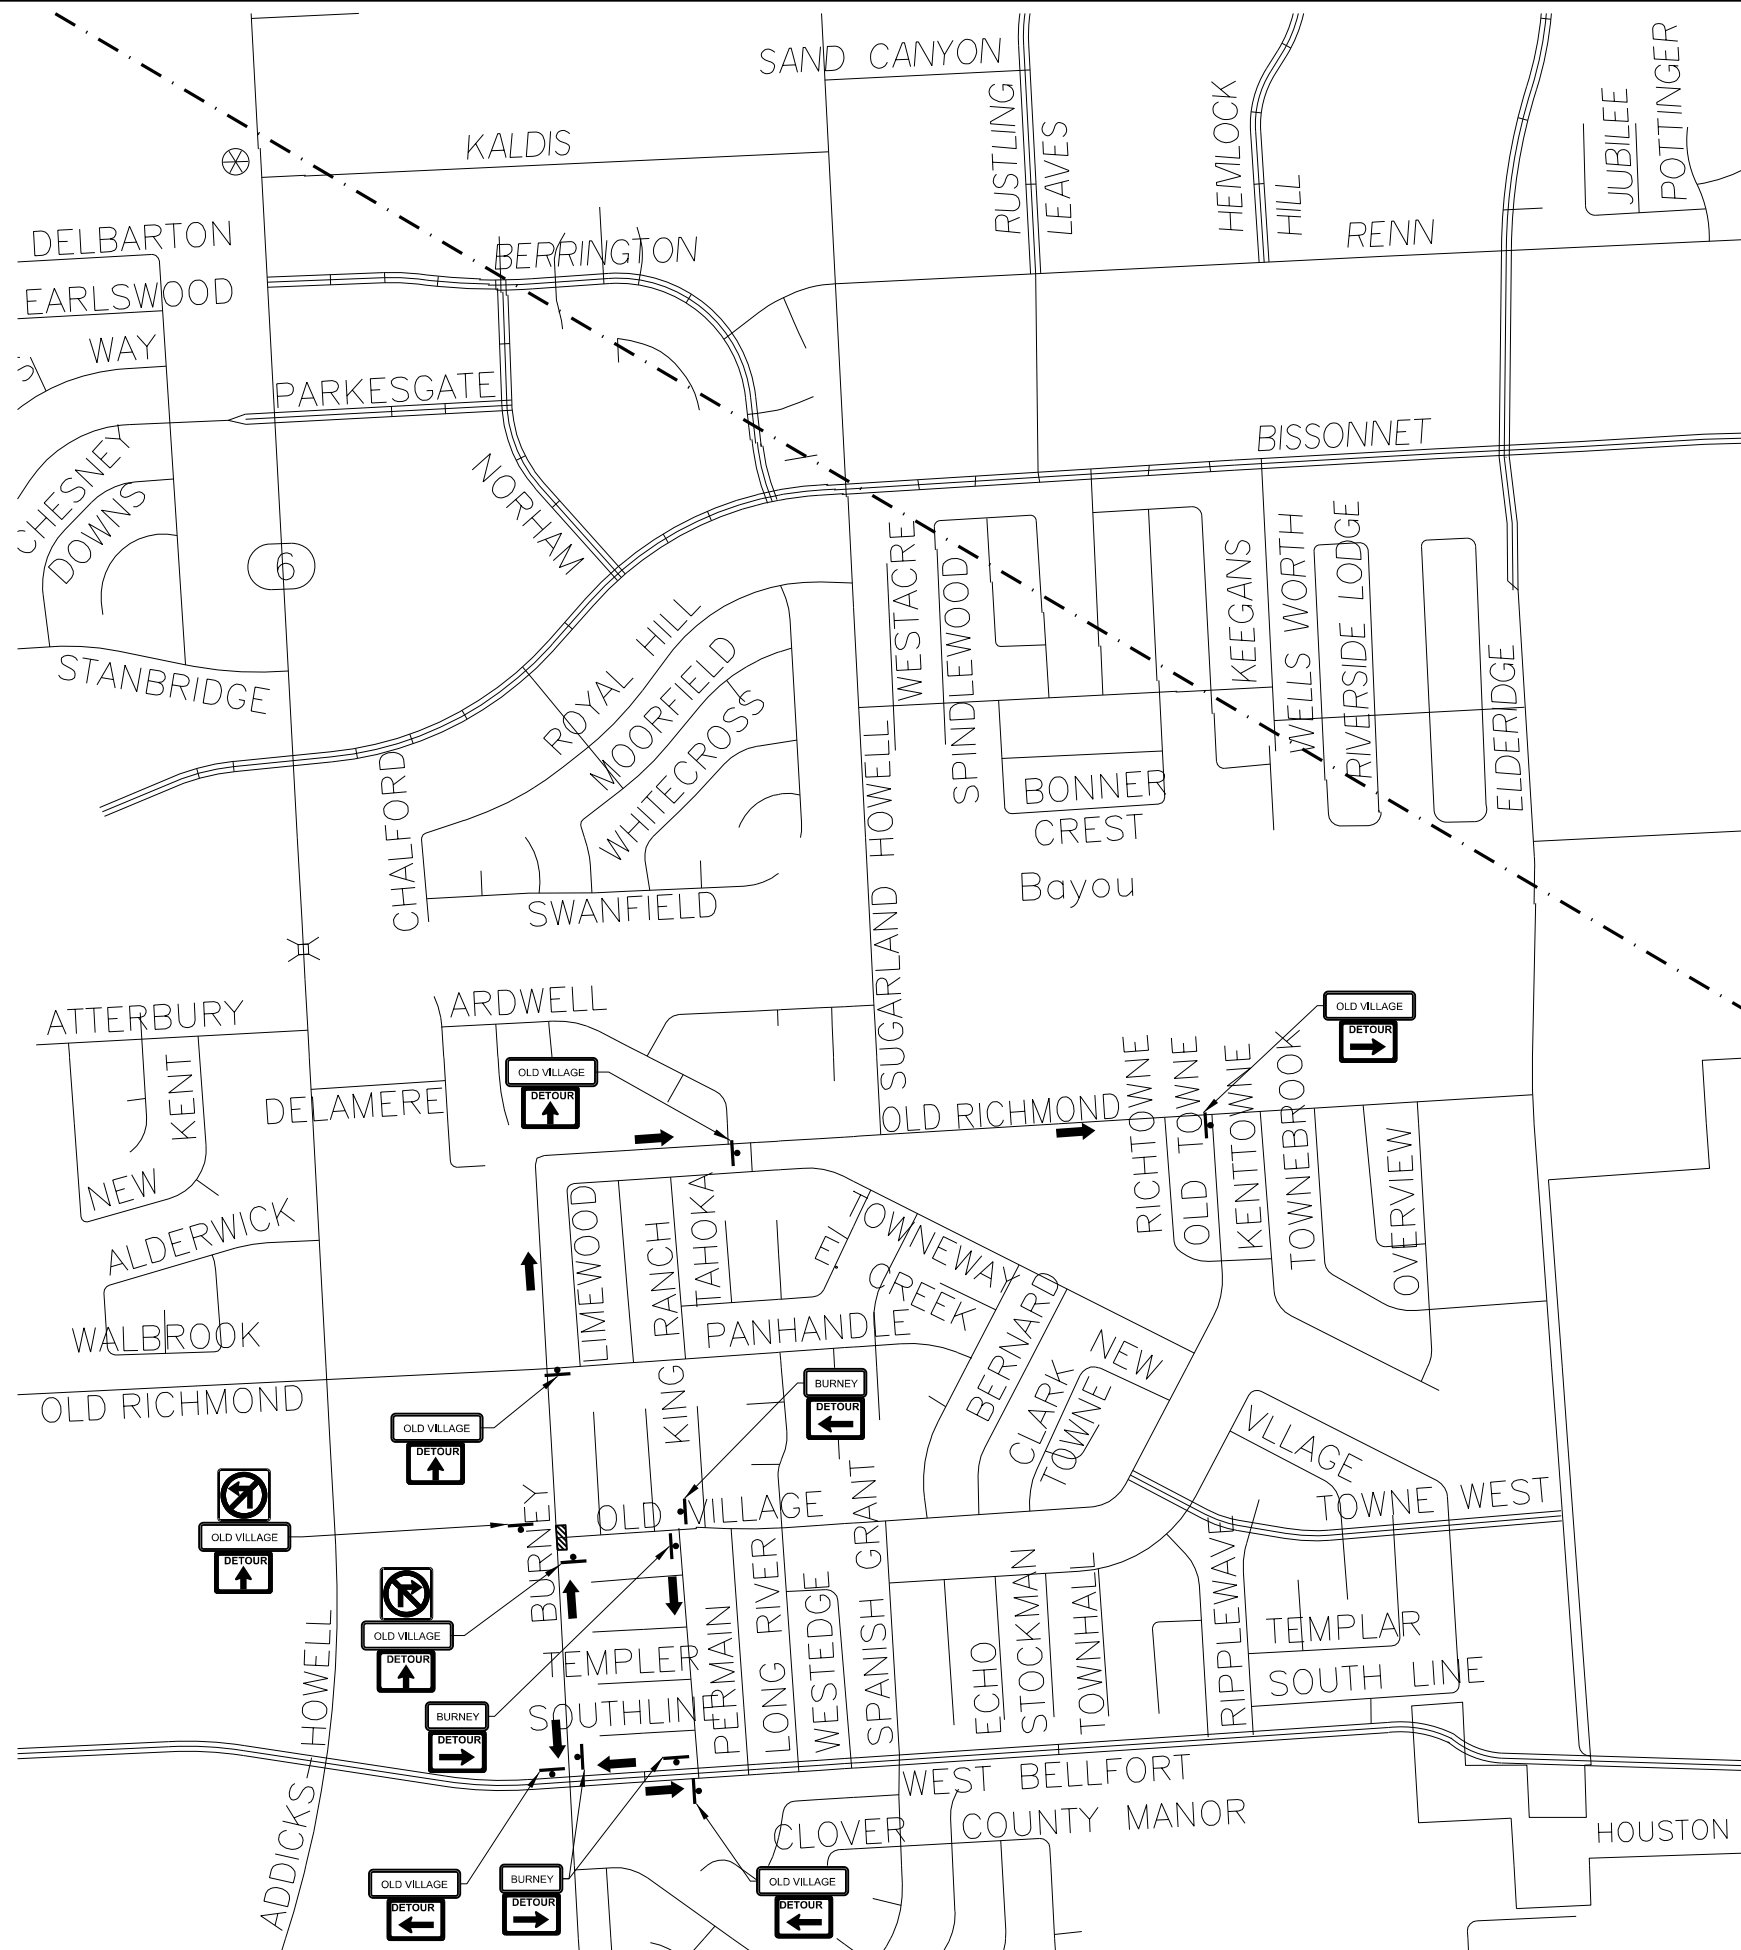DRAWN BY: RSF  
CHECKED BY: FHO  
DATE: 11/7/2023  
REV.:  
SHEET NUMBER 107 of 182



LEGEND:

- ← TRAFFIC FLOW
- SIGN
-  PORTABLE CHANGEABLE MESSAGE SIGN (PCMS)
-  CLOSURE AREA

NOTE:  
CLOSURE/DETOUR WILL HAVE TO GO THROUGH  
COMMISSIONERS COURT PRIOR TO IMPLEMENTATION

NOTE:  
SEE GENERAL CONSTRUCTION NOTES  
FOR ADDITIONAL INFORMATION.



11/7/2023

PREPARED BY:



HRGreen

11011 RICHMOND AVE, SUITE 200  
HOUSTON, TX 77042  
(713) 965-9996  
(713) 965-0044 FAX  
HRGreen.com

Firm No. F-11278

**FORT BEND COUNTY - ENGINEERING DEPARTMENT  
BURNLEY - OLD RICHMOND RD  
OLD VILLAGE LN  
CLOSURE DETOUR PLAN  
PHASE I**

SHEET 1 of 1

DRAWN BY: RSF  
CHECKED BY: FHO

DATE: 11/7/2023	REV.:
--------------------	-------

SHEET NUMBER 107 OF 182