



UTILITY & PAVING CONTRACTOR
1702 SETTEGAST RANCH ROAD, RICHMOND, TX 77406
832-847-4071 TELEPHONE

Allgood Construction
1702 Settegast Ranch Rd
Richmond, TX 77406

Date: February 19, 2024

Fort Bend County Engineering
301 Jackson St.
Richmond, TX 77469

Re: Burney-Old Richmond Rd, #17207

Allgood Construction would like to request road closure for work to be completed within Burney-Old Richmond Rd, #17207. The street that will be closed is Panhandle @ Burney Rd. This street intersection will not be closed at the same time as Long River Dr. and Old Village Dr. A minimum of 2 changeable message boards will provide notification to the traveling public before the closures are implemented. The duration of this closure will be approximately 4 weeks or until that portion of the project is complete. Closures will begin on or after March 16, 2024.



Attached are the traffic control detour plans.

Thank you,

A handwritten signature in black ink, appearing to be "Jaime", with a stylized flourish at the end.

Jaime Delafield
Allgood Construction Co. Inc.

2/19/2024
\\hrgreen.com\HRC\Draws\2016\160414\DesignData\4-Design\Plan Set\2. TCP\BORDET_PANHANDLE.dgn

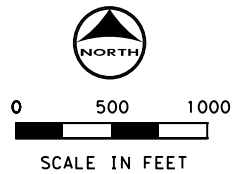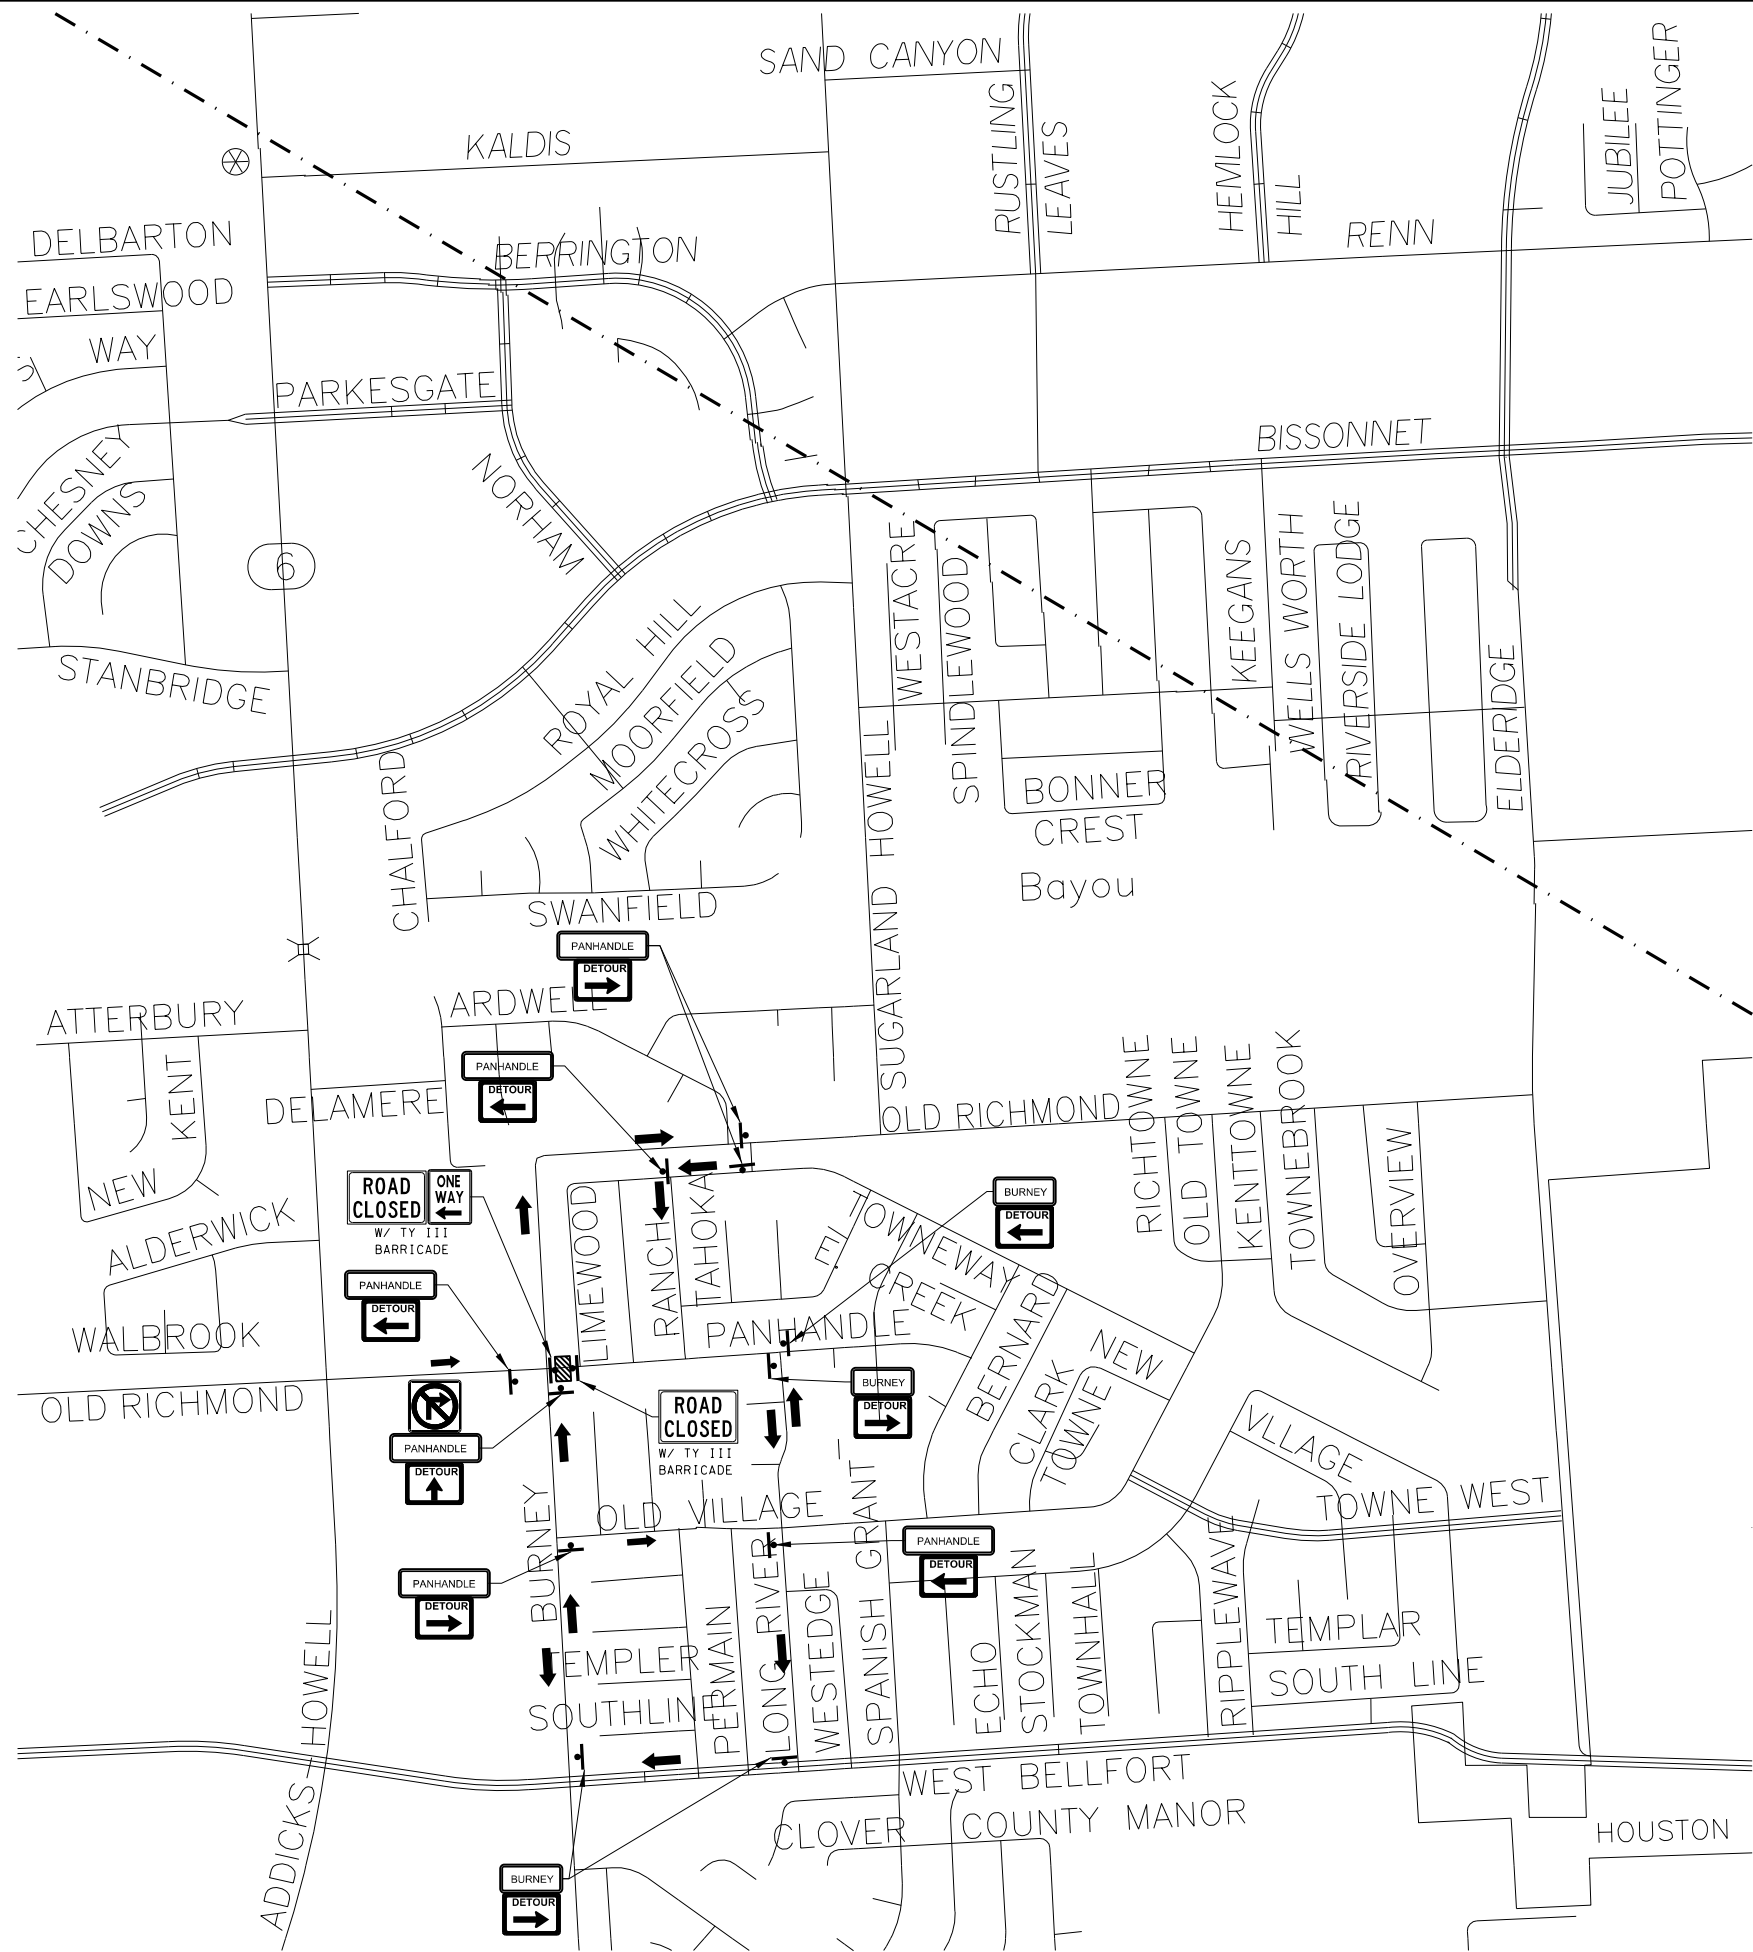

- LEGEND:
- TRAFFIC FLOW
 - SIGN
 - PORTABLE CHANGEABLE MESSAGE SIGN (PCMS)
 - CLOSURE AREA

NOTE:
CLOSURE/DETOUR WILL HAVE TO GO THROUGH COMMISSIONERS COURT PRIOR TO IMPLEMENTATION

NOTE:
SEE GENERAL CONSTRUCTION NOTES FOR ADDITIONAL INFORMATION.



2/19/2024

PREPARED BY:
HRGreen
11011 RICHMOND AVE, SUITE 200
HOUSTON, TX 77042
(713) 965-9996
(713) 965-0044 FAX
HRGreen.com
Firm No. F-11278

FORT BEND COUNTY - ENGINEERING DEPARTMENT
**BURNEY - OLD RICHMOND RD
PANHANDLE DR
CLOSURE DETOUR PLAN
PHASE I**

SHEET 1 of 1

DRAWN BY: RSF
CHECKED BY: FHO

DATE: 2/19/2024
REV.:

SHEET NUMBER
107 of 182