



Fort Bend County Engineering  
FORT BEND COUNTY, TEXAS

J. Stacy Slawinski, P.E.  
County Engineer

March 11, 2024

Commissioner Dexter L. McCoy  
Fort Bend County Precinct 4  
1517 Eugene Heimann Circle  
Richmond, Texas 77469

**RE: Arabella on the Prairie, Section 1 - Traffic Control Plan**

Dear Commissioner:

The Construction Completion letter was issued on 03/08/2024, which started the one year maintenance period. Fort Bend County Engineering has completed and recommends approval of the traffic control plan for the above referenced subdivision. The public hearing date for acceptance of the plan is being scheduled.

A copy of the traffic control plan is attached for your review. If you should have any questions, please give me a call.


Sincerely,

A handwritten signature in blue ink, appearing to read "Chris Debaillon".


Chris Debaillon, PE, PTOE  
Assistant County Engineer – Traffic

CD/dms

cc: Judge KP George, County Judge  
Scott Wieghat - FBC Road & Bridge  
Brian Fields - Signage Department  
Major Rudy Castaneda – FBC Sheriff's Office [Rudy.Castaneda@fortbendcountytexas.gov](mailto:Rudy.Castaneda@fortbendcountytexas.gov)  
Major Manuel Zamora – FBC Sheriff's Office [Manuel.Zamora@fortbendcountytexas.gov](mailto:Manuel.Zamora@fortbendcountytexas.gov)  
File

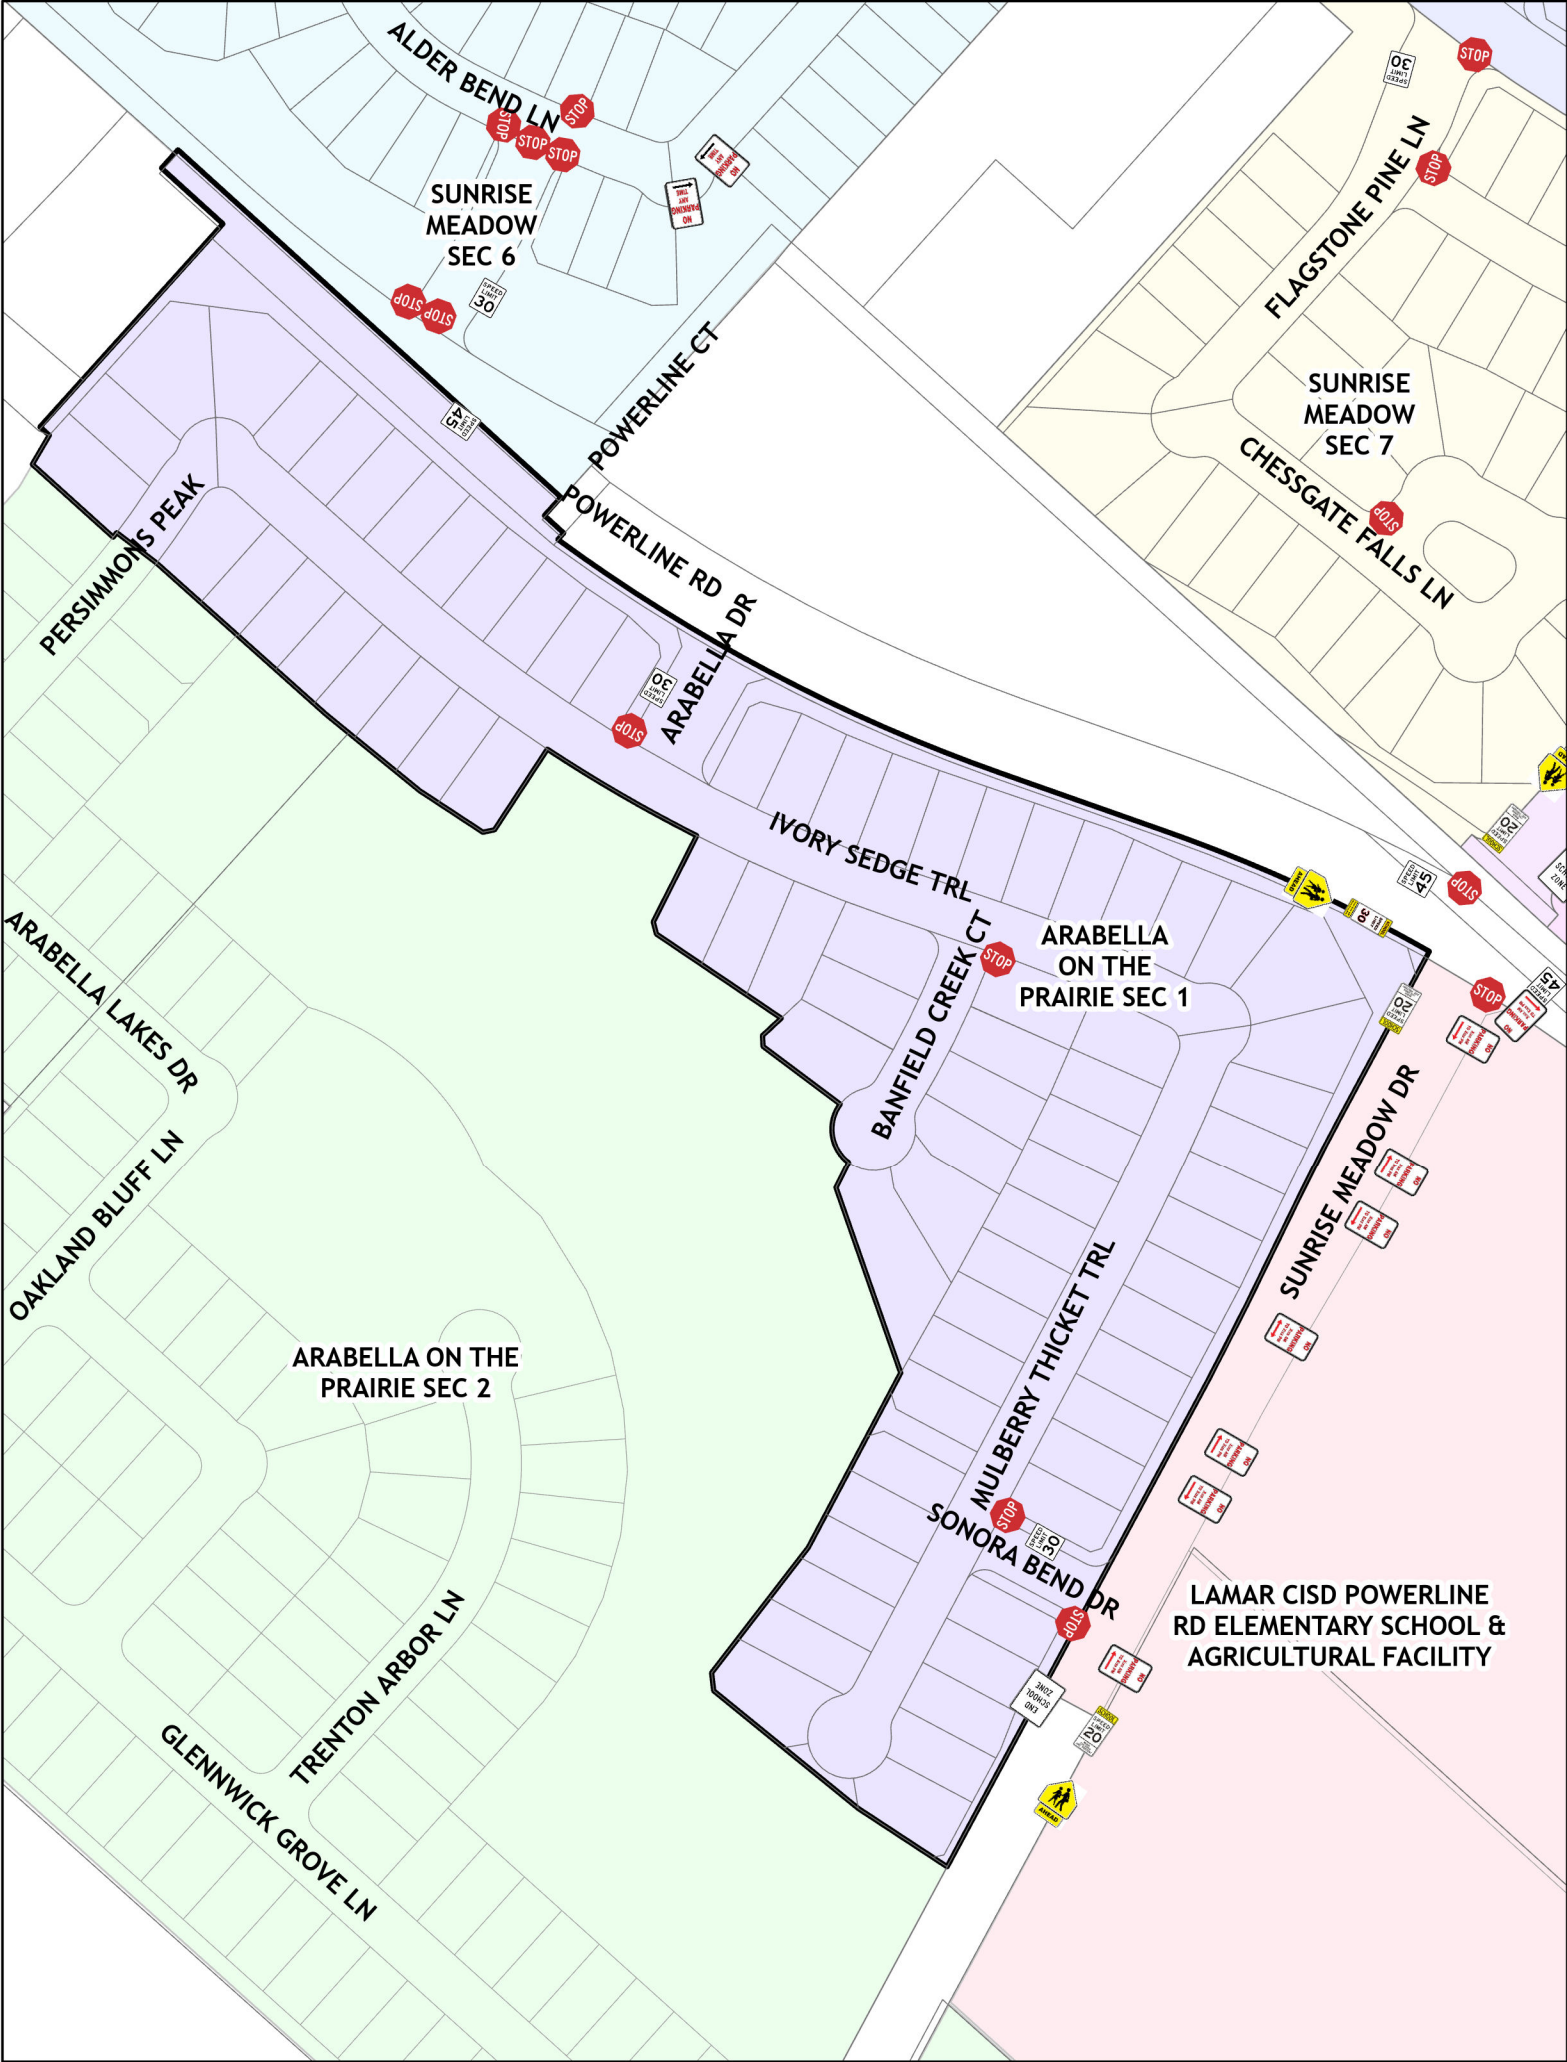

Arabella on the Prairie Section 1

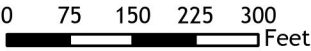

Sign Legend

	No Parking - Timed (Double Arrow)		No Parking Any Time (Right Arrow)		School Zone - 30 mph (with times)
	No Parking - Timed (Left Arrow)		School Crossing - Advance		Speed Limit 30 mph
	No Parking - Timed (Right Arrow)		School Zone (End)		Speed Limit 45 mph
	No Parking Any Time (Left Arrow)		School Zone - 20 mph		Stop



Plan by: Engineering GIS  
Date: 03/11/2024

Plan Approved by: Chris Debaillon, PE PTOE  
Date: CD 3/11/2024



Notes:  
The purpose of this traffic control plan is to establish traffic control for Arabella on the Prairie Section 1.