



UTILITY & PAVING CONTRACTOR
1702 SETTEGAST RANCH ROAD, RICHMOND, TX 77406
832-847-4071 TELEPHONE

Allgood Construction
1702 Settegast Ranch Rd
Richmond, TX 77406

Date: March 11, 2024

Fort Bend County Engineering
301 Jackson St.
Richmond, TX 77469

Re: Brandt Rd, #17310

Allgood Construction would like to request road closure for work to be completed within Brandt Rd, #17310. The streets that will be closed are Precinct Line Rd, Skinner Rd, and James Long Pkwy. A minimum of 2 changeable message boards will provide notification to the traveling public before the closures are implemented. The duration of each closure will be approximately 4 weeks or until that portion of the project is complete and the intersections will not be closed simultaneously. Closures will begin on or after April 8, 2024.


Attached are the traffic control detour plans.

Thank you,

A handwritten signature in black ink, appearing to read "Jaime", with a stylized flourish at the end.

Jaime Delafield
Allgood Construction Co. Inc.


F:\Clients\0522-Fort Bend County Engineering\0522-1801 Brandt Road\Drawings\Seg 2\Construction TCP\TC19 PHASE 4 - STEP 1 PRECINCT LINE RD DETOUR.dwg Mar 12, 2024-4:06pm Terra Associates Inc., Thanh Dao

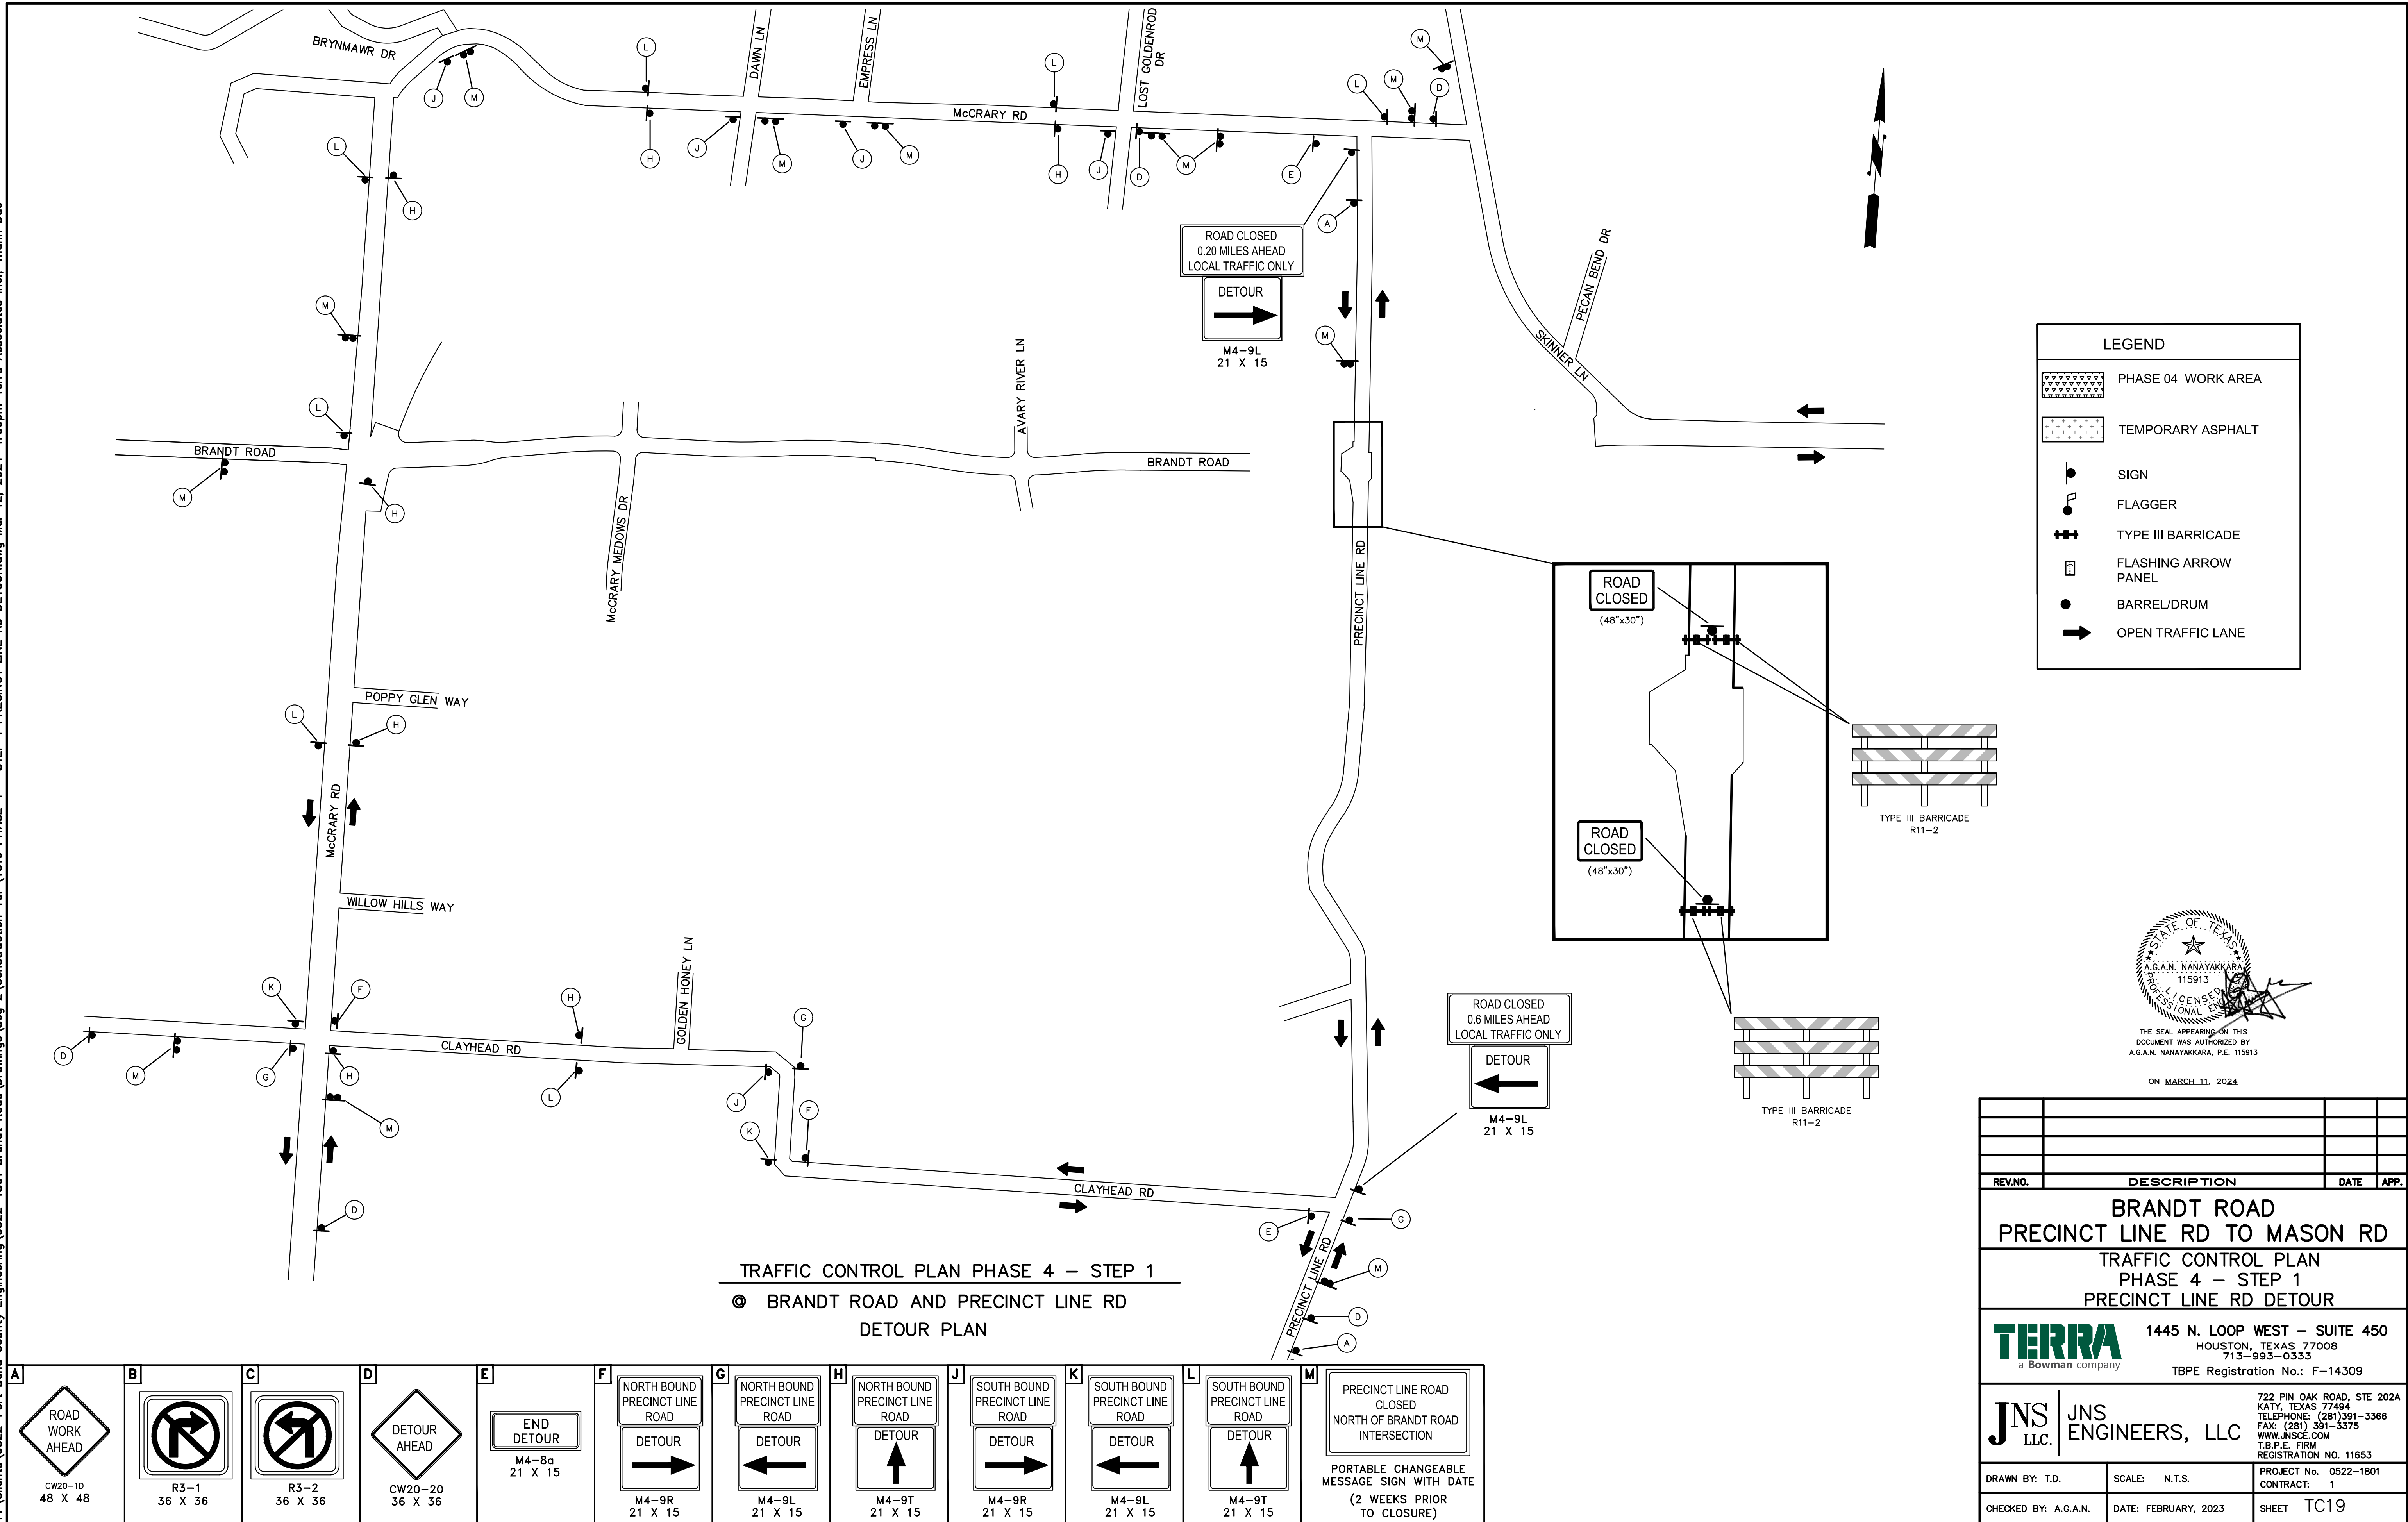

| | | | | | | | | | | | |
|------------------------------------|---------------------------------|---------------------------------|------------------------------------|----------------------------------|----------------------------------|----------------------------------|----------------------------------|----------------------------------|----------------------------------|----------------------------------|--|
| A CW20-1D 48 X 48 | B R3-1 36 X 36 | C R3-2 36 X 36 | D CW20-20 36 X 36 | E M4-8a 21 X 15 | F M4-9R 21 X 15 | G M4-9L 21 X 15 | H M4-9T 21 X 15 | J M4-9R 21 X 15 | K M4-9L 21 X 15 | L M4-9T 21 X 15 | M PRECINCT LINE ROAD CLOSED NORTH OF BRANDT ROAD INTERSECTION PORTABLE CHANGEABLE MESSAGE SIGN WITH DATE (2 WEEKS PRIOR TO CLOSURE) |
|------------------------------------|---------------------------------|---------------------------------|------------------------------------|----------------------------------|----------------------------------|----------------------------------|----------------------------------|----------------------------------|----------------------------------|----------------------------------|--|


| | | | |
|----------------------|---|--|------|
| REV.NO. | DESCRIPTION | DATE | APP. |
| | BRANDT ROAD PRECINCT LINE RD TO MASON RD | | |
| | TRAFFIC CONTROL PLAN PHASE 4 - STEP 1 PRECINCT LINE RD DETOUR | | |
| | TERRA a Bowman company | 1445 N. LOOP WEST - SUITE 450 HOUSTON, TEXAS 77008 713-993-0333 TBPE Registration No.: F-14309 | |
| | JNS I.L.C. | JNS ENGINEERS, LLC 722 PIN OAK ROAD, STE 202A KATY, TEXAS 77494 TELEPHONE: (281) 391-3366 FAX: (281) 391-3375 WWW.JNSCE.COM T.B.P.E. FIRM REGISTRATION NO. 11653 | |
| DRAWN BY: T.D. | SCALE: N.T.S. | PROJECT No. 0522-1801 | |
| CHECKED BY: A.G.A.N. | DATE: FEBRUARY, 2023 | CONTRACT: 1 | |
| | | SHEET TC19 | |

F:\Clients\0522-Fort Bend County Engineering\0522-1801 Brandt Road\Drawings\Seg 2\Construction TCP\TC21 TRAFFIC CONTROL PLAN PHASE 4 - STEP 3 DETOUR.dwg Mar 12, 2024-4:18pm Terra Associates Inc., Thanh Dao

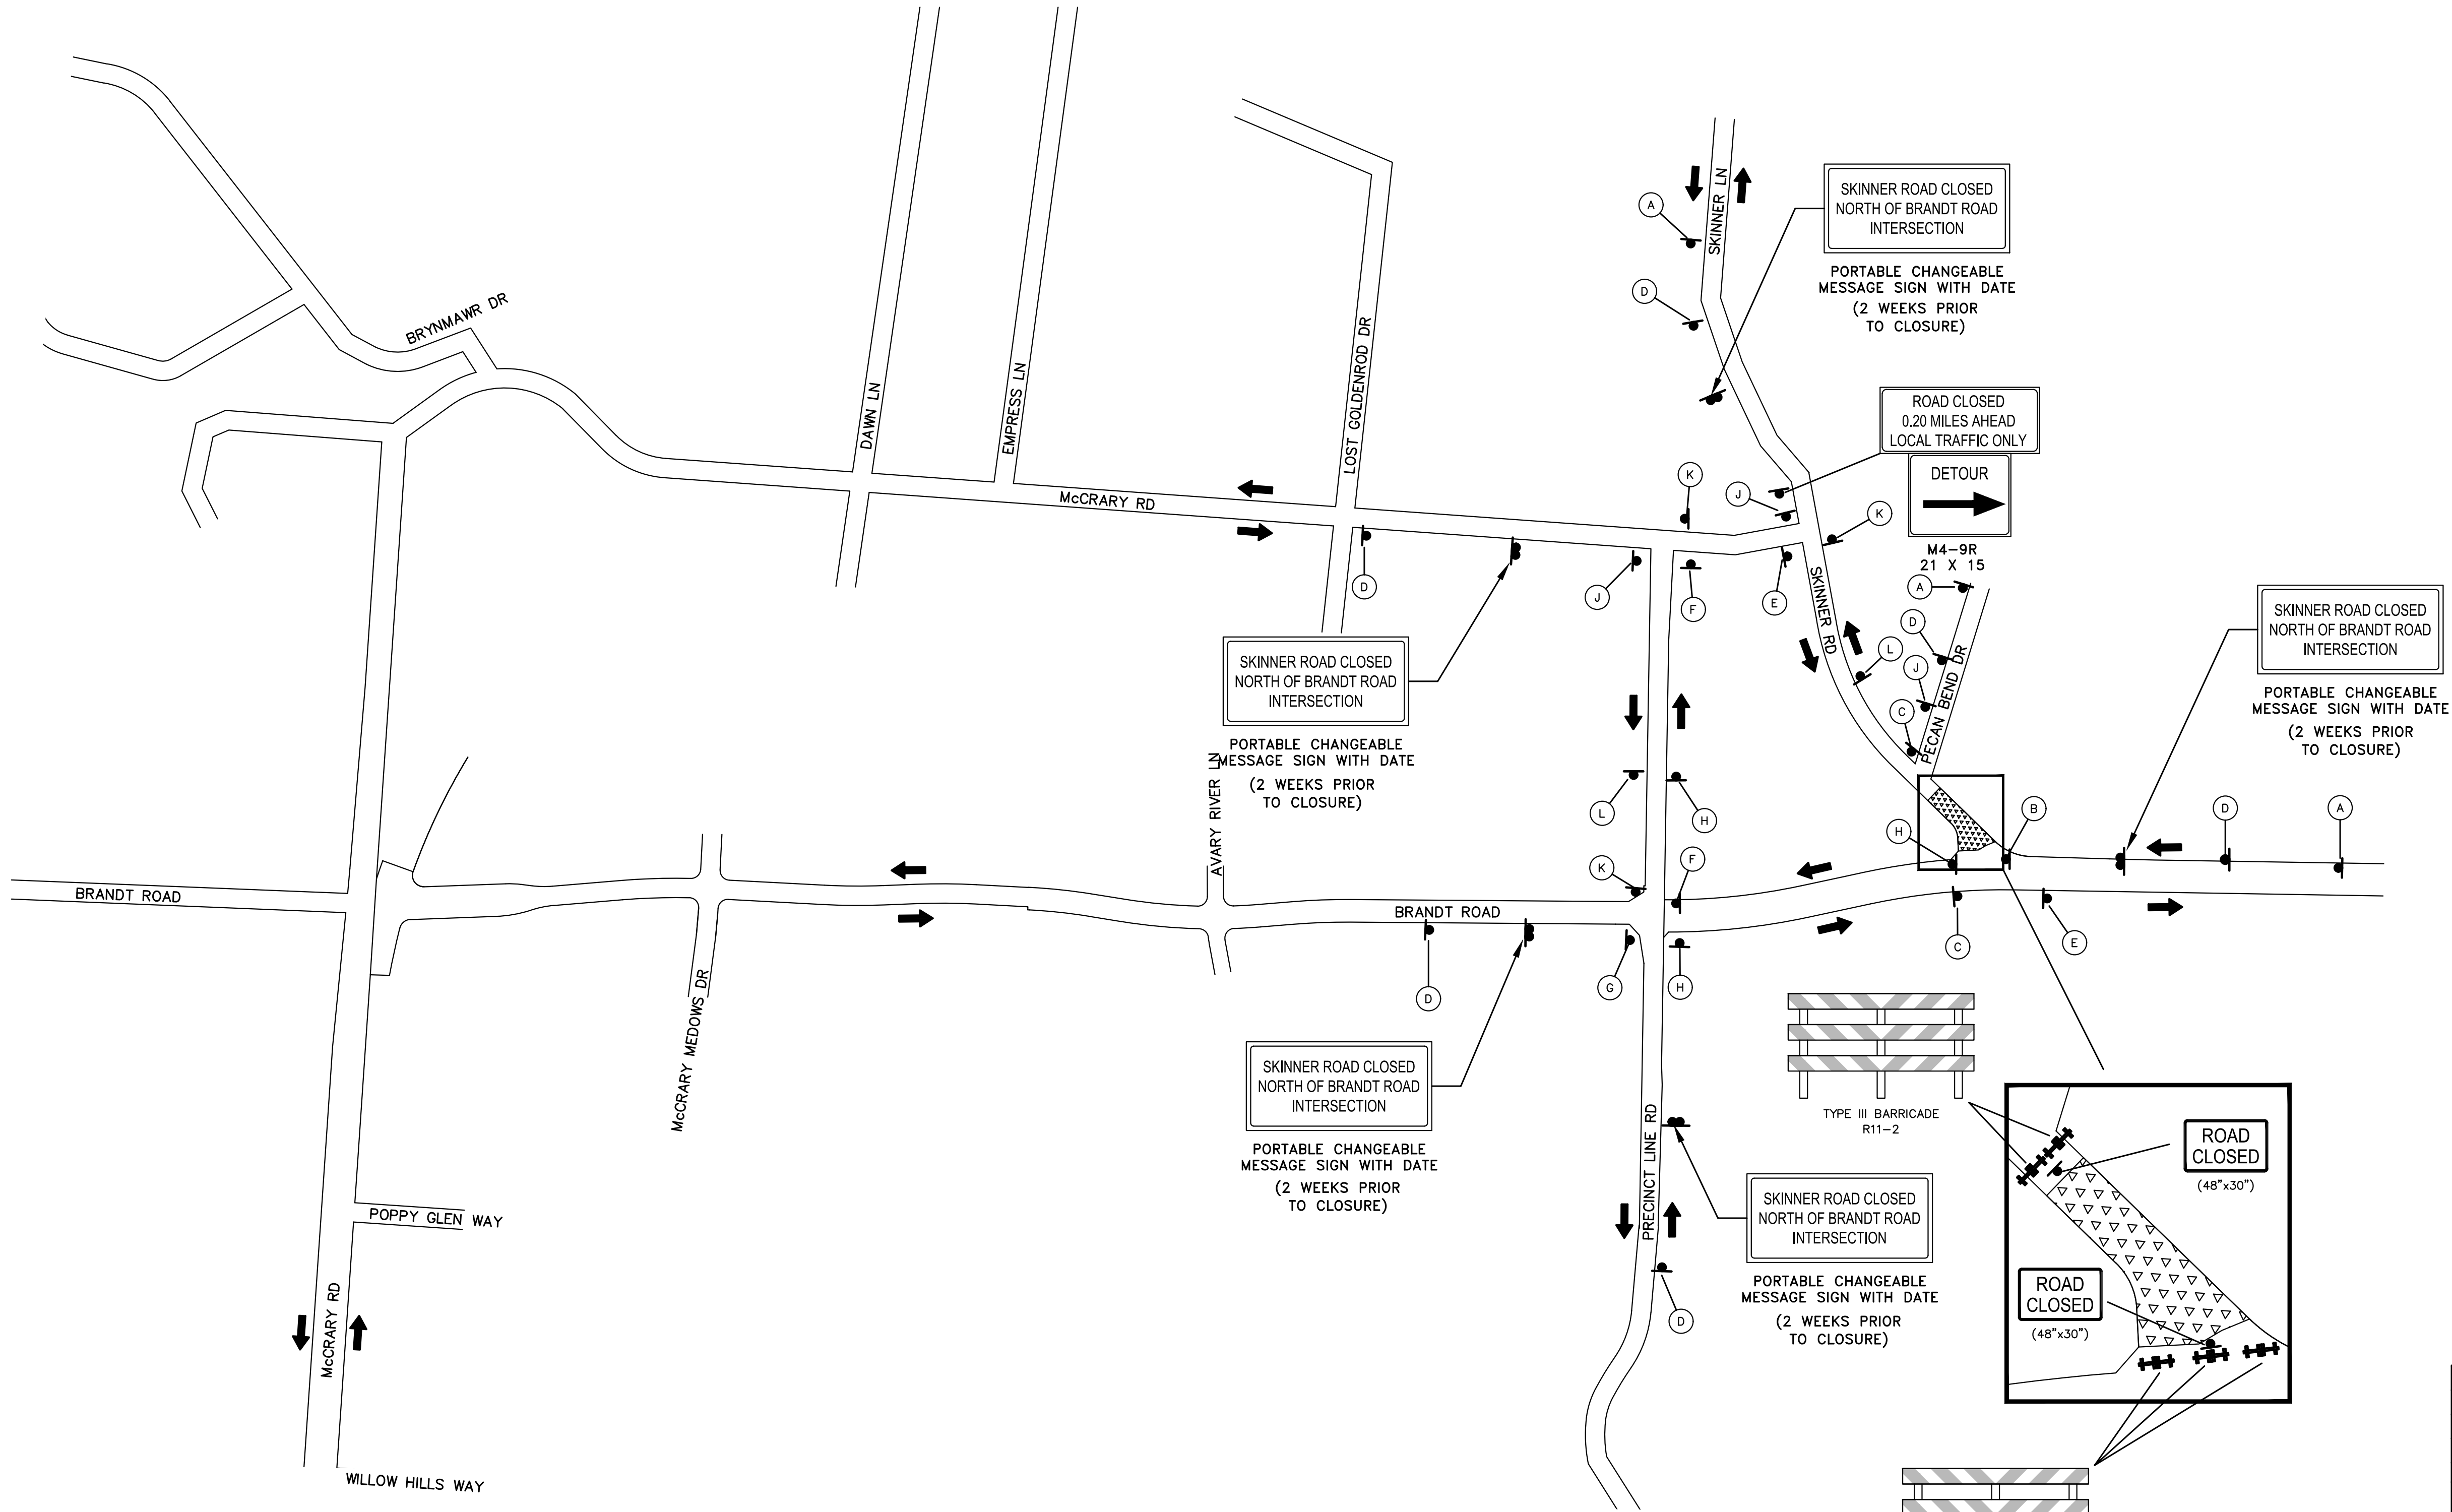


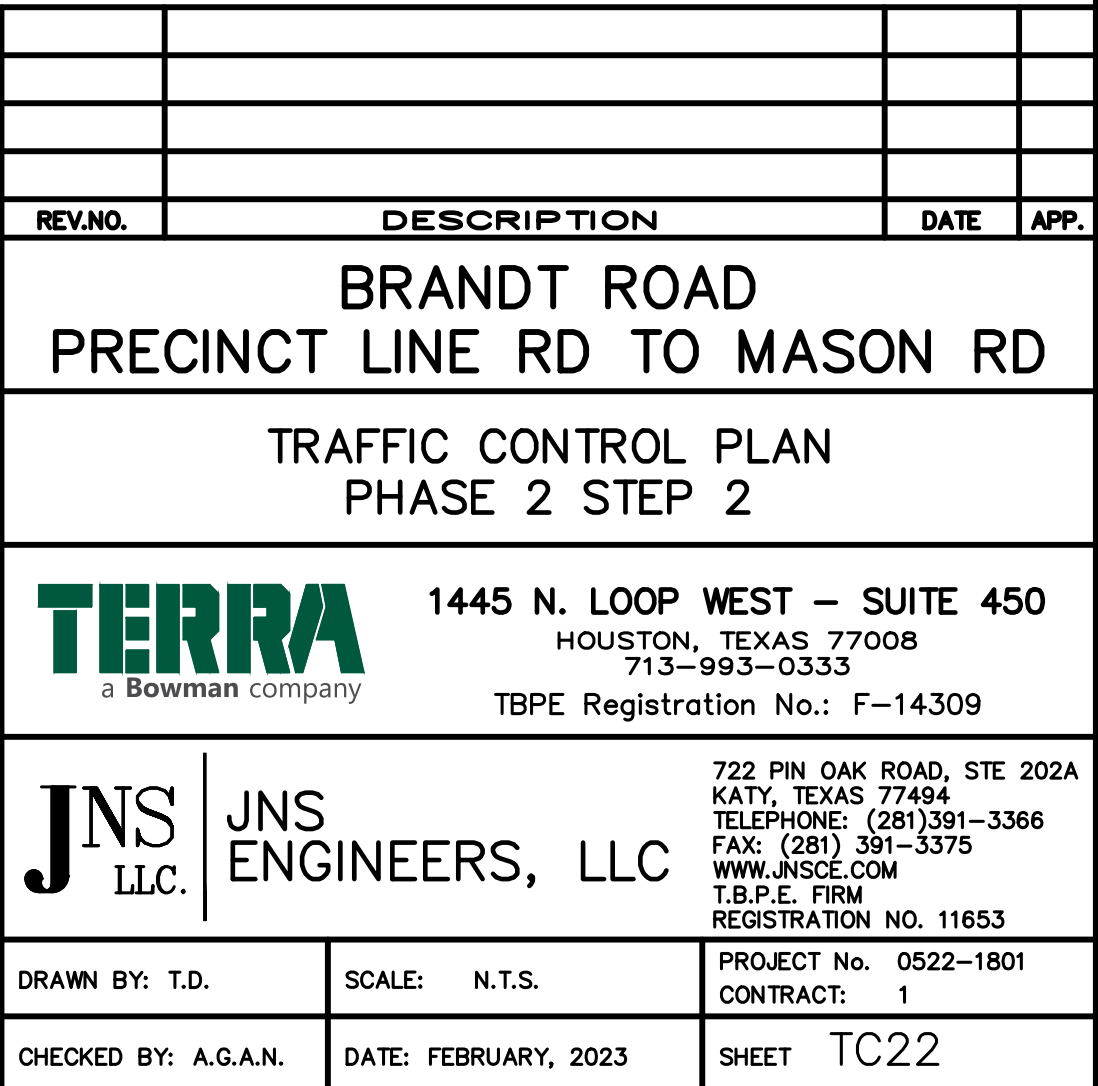
TRAFFIC CONTROL PLAN PHASE 1 – STEP 3
© BRANDT ROAD AND SKINNER RD
DETOUR PLAN

| LEGEND | |
|--------|----------------------|
| | PHASE 04 WORK AREA |
| | TEMPORARY ASPHALT |
| | SIGN |
| | FLAGGER |
| | TYPE III BARRICADE |
| | FLASHING ARROW PANEL |
| | BARREL/DRUM |
| | OPEN TRAFFIC LANE |

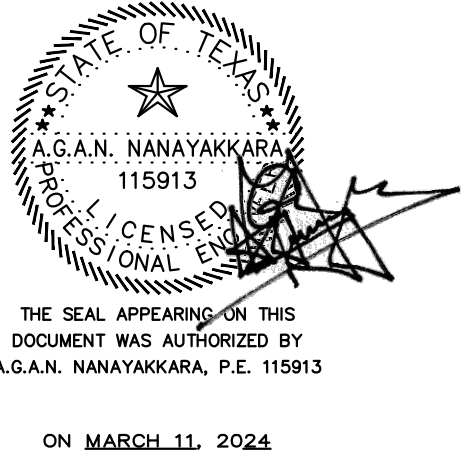

| | | | |
|---|----------------------|---|------|
| REV.NO. | DESCRIPTION | DATE | APP. |
| BRANDT ROAD PRECINCT LINE RD TO MASON RD | | | |
| TRAFFIC CONTROL PLAN PHASE 1 STEP 3 | | | |
| TERRA a Bowman company | | 1445 N. LOOP WEST – SUITE 450 HOUSTON, TEXAS 77008 713-993-0333 TBPE Registration No.: F-14309 | |
| JNS L.L.C. JNS ENGINEERS, LLC | | 722 PIN OAK ROAD, STE 202A KATY, TEXAS 77494 TELEPHONE: (281) 391-3366 FAX: (281) 391-3375 WWW.JNSCE.COM T.B.P.E. FIRM REGISTRATION NO. 11653 | |
| DRAWN BY: T.D. | SCALE: N.T.S. | PROJECT No. 0522-1801 CONTRACT: 1 | |
| CHECKED BY: A.G.A.N. | DATE: FEBRUARY, 2023 | SHEET TC21 | |

| | | | | | | | | | | |
|--|--|--|--|--|--|--|--|--|--|--|
| | | | | | | | | | | |
|--|--|--|--|--|--|--|--|--|--|--|



THE SEAL APPEARING ON THIS DOCUMENT WAS AUTHORIZED BY
A.G.N. NANAYAKKARA, P.E. 115913

ON MARCH 11, 2024

© BRANDT ROAD AND JAMES LONG PKWY
DETOUR PLAN

| | | | | | |
|--|-------------|----------------------|--|---------------------------------------|------|
| | | | | | |
| | | | | | |
| | | | | | |
| | | | | | |
| | | | | | |
| REV.NO. | DESCRIPTION | | | DATE | APP. |
| BRANDT ROAD PRECINCT LINE RD TO MASON RD | | | | | |
| TRAFFIC CONTROL PLAN PHASE 2 STEP 3 | | | | | |
| <div><div><div>TERRA</div><div>a Bowman company</div></div><div>1445 N. LOOP WEST – SUITE 450 HOUSTON, TEXAS 77008 713--993-0333 TBPE Registration No.: F-14309</div></div> | | | | | |
| <div><div><div>JNS LLC.</div><div>JNS ENGINEERS, LLC</div></div><div><div>722 PIN OAK ROAD, STE 202A KATY, TEXAS 77494 TELEPHONE: (281)391-3366 FAX: (281) 391-3375 WWW.JNSCE.COM T.B.P.E. FIRM REGISTRATION NO. 11653</div></div></div> | | | | | |
| DRAWN BY: T.D. | | SCALE: N.T.S. | | PROJECT No. 0522--1801 CONTRACT: 1 | |
| CHECKED BY: A.G.A.N. | | DATE: FEBRUARY, 2023 | | SHEET TC23 | |