



Fort Bend County Engineering
FORT BEND COUNTY, TEXAS

J. Stacy Slawinski, P.E.
County Engineer

February 13, 2024

Commissioner Vincent Morales, Jr.
Fort Bend County Precinct 1
22333 Grand Corner Dr
Katy, Texas 77494

RE: Cross Creek West Boulevard Extension No. 1 Street Dedication - Traffic Control Plan

Dear Commissioner:

The Construction Completion letter was issued on 02/12/2024, which started the one year maintenance period. Fort Bend County Engineering has completed and recommends approval of the traffic control plan for the above referenced subdivision. The public hearing date for acceptance of the plan is being scheduled.

A copy of the traffic control plan is attached for your review. If you should have any questions, please give me a call.


Sincerely,

A handwritten signature in blue ink, appearing to read "Chris Debaillon".

Chris Debaillon, PE, PTOE
Assistant County Engineer – Traffic

CD/dms

cc: Judge KP George, County Judge
Scott Wieghat - FBC Road & Bridge
Brian Fields - Signage Department
Major Rudy Castaneda – FBC Sheriff's Office Rudy.Castaneda@fortbendcountytexas.gov
Major Manuel Zamora – FBC Sheriff's Office Manuel.Zamora@fortbendcountytexas.gov
File

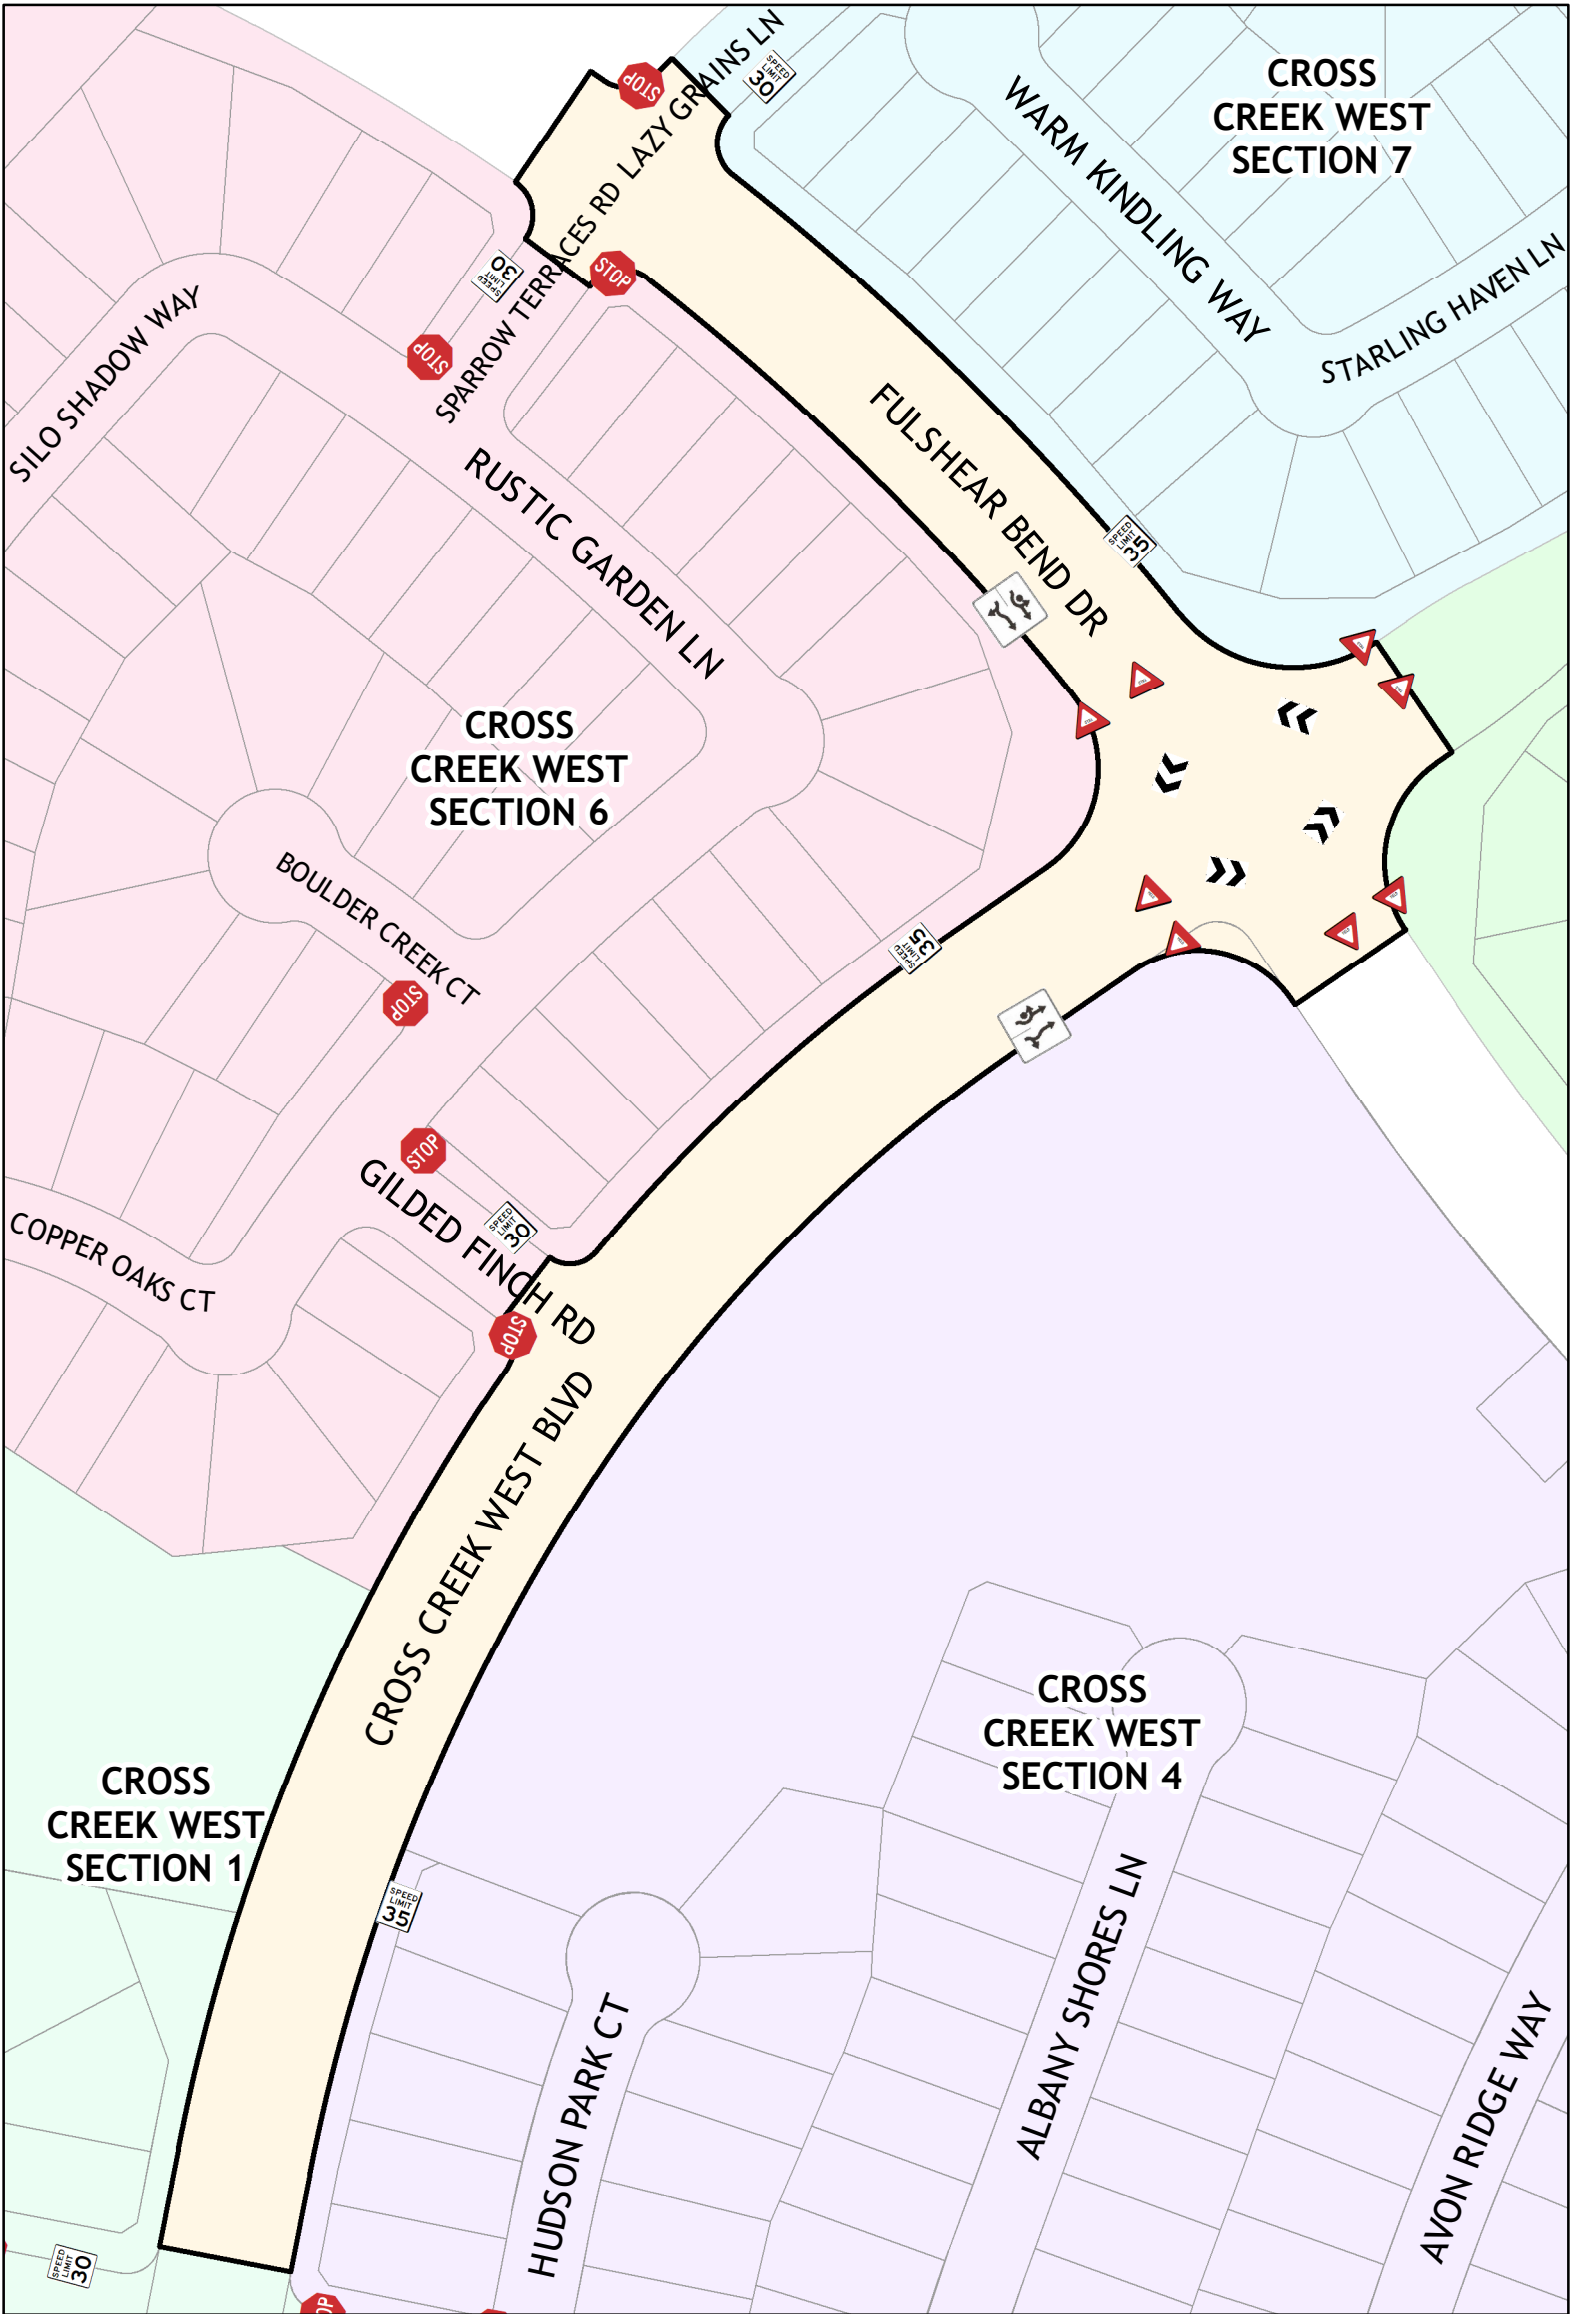







Cross Creek West BLVD Ext. No 1 Street Dedication



Plan by: Engineering GIS
Date: 2/29/2024

Plan Approved by: Chris Debaillon, PE PTOE
Date: CD 2/29/2024

- Sign Legend**
-  Advance Circular Intersection Lane Control
 -  Roundabout Directional (2 chevrons)
 -  Speed Limit 30 mph

-  Speed Limit 35 mph
-  Stop
-  Yield

Notes:
The purpose of this traffic control plan is to establish traffic control for Cross Creek West BLVD Ext No.1 Street Dedication