



Fort Bend County Engineering  
FORT BEND COUNTY, TEXAS

J. Stacy Slawinski, P.E.  
County Engineer

May 3, 2024

Commissioner Grady Prestage  
Fort Bend County Precinct 2  
303 Texas Parkway Ste 213  
Missouri City, Texas 77489

**RE: Sienna, Section 59 - Traffic Control Plan**

Dear Commissioner:

The Construction Completion letter was issued on 04/25/2024, which started the one year maintenance period. Fort Bend County Engineering has completed and recommends approval of the traffic control plan for the above referenced subdivision. The public hearing date for acceptance of the plan is being scheduled.

A copy of the traffic control plan is attached for your review. If you should have any questions, please give me a call.


Sincerely,

A handwritten signature in blue ink, appearing to read "Chris Debaillon".

Chris Debaillon, PE, PTOE  
Assistant County Engineer – Traffic

CD/dms

cc: Judge KP George, County Judge  
Scott Wieghat - FBC Road & Bridge  
Brian Fields - Signage Department  
Major Rudy Castaneda – FBC Sheriff's Office [Rudy.Castaneda@fortbendcountytexas.gov](mailto:Rudy.Castaneda@fortbendcountytexas.gov)  
Major Manuel Zamora – FBC Sheriff's Office [Manuel.Zamora@fortbendcountytexas.gov](mailto:Manuel.Zamora@fortbendcountytexas.gov)  
File

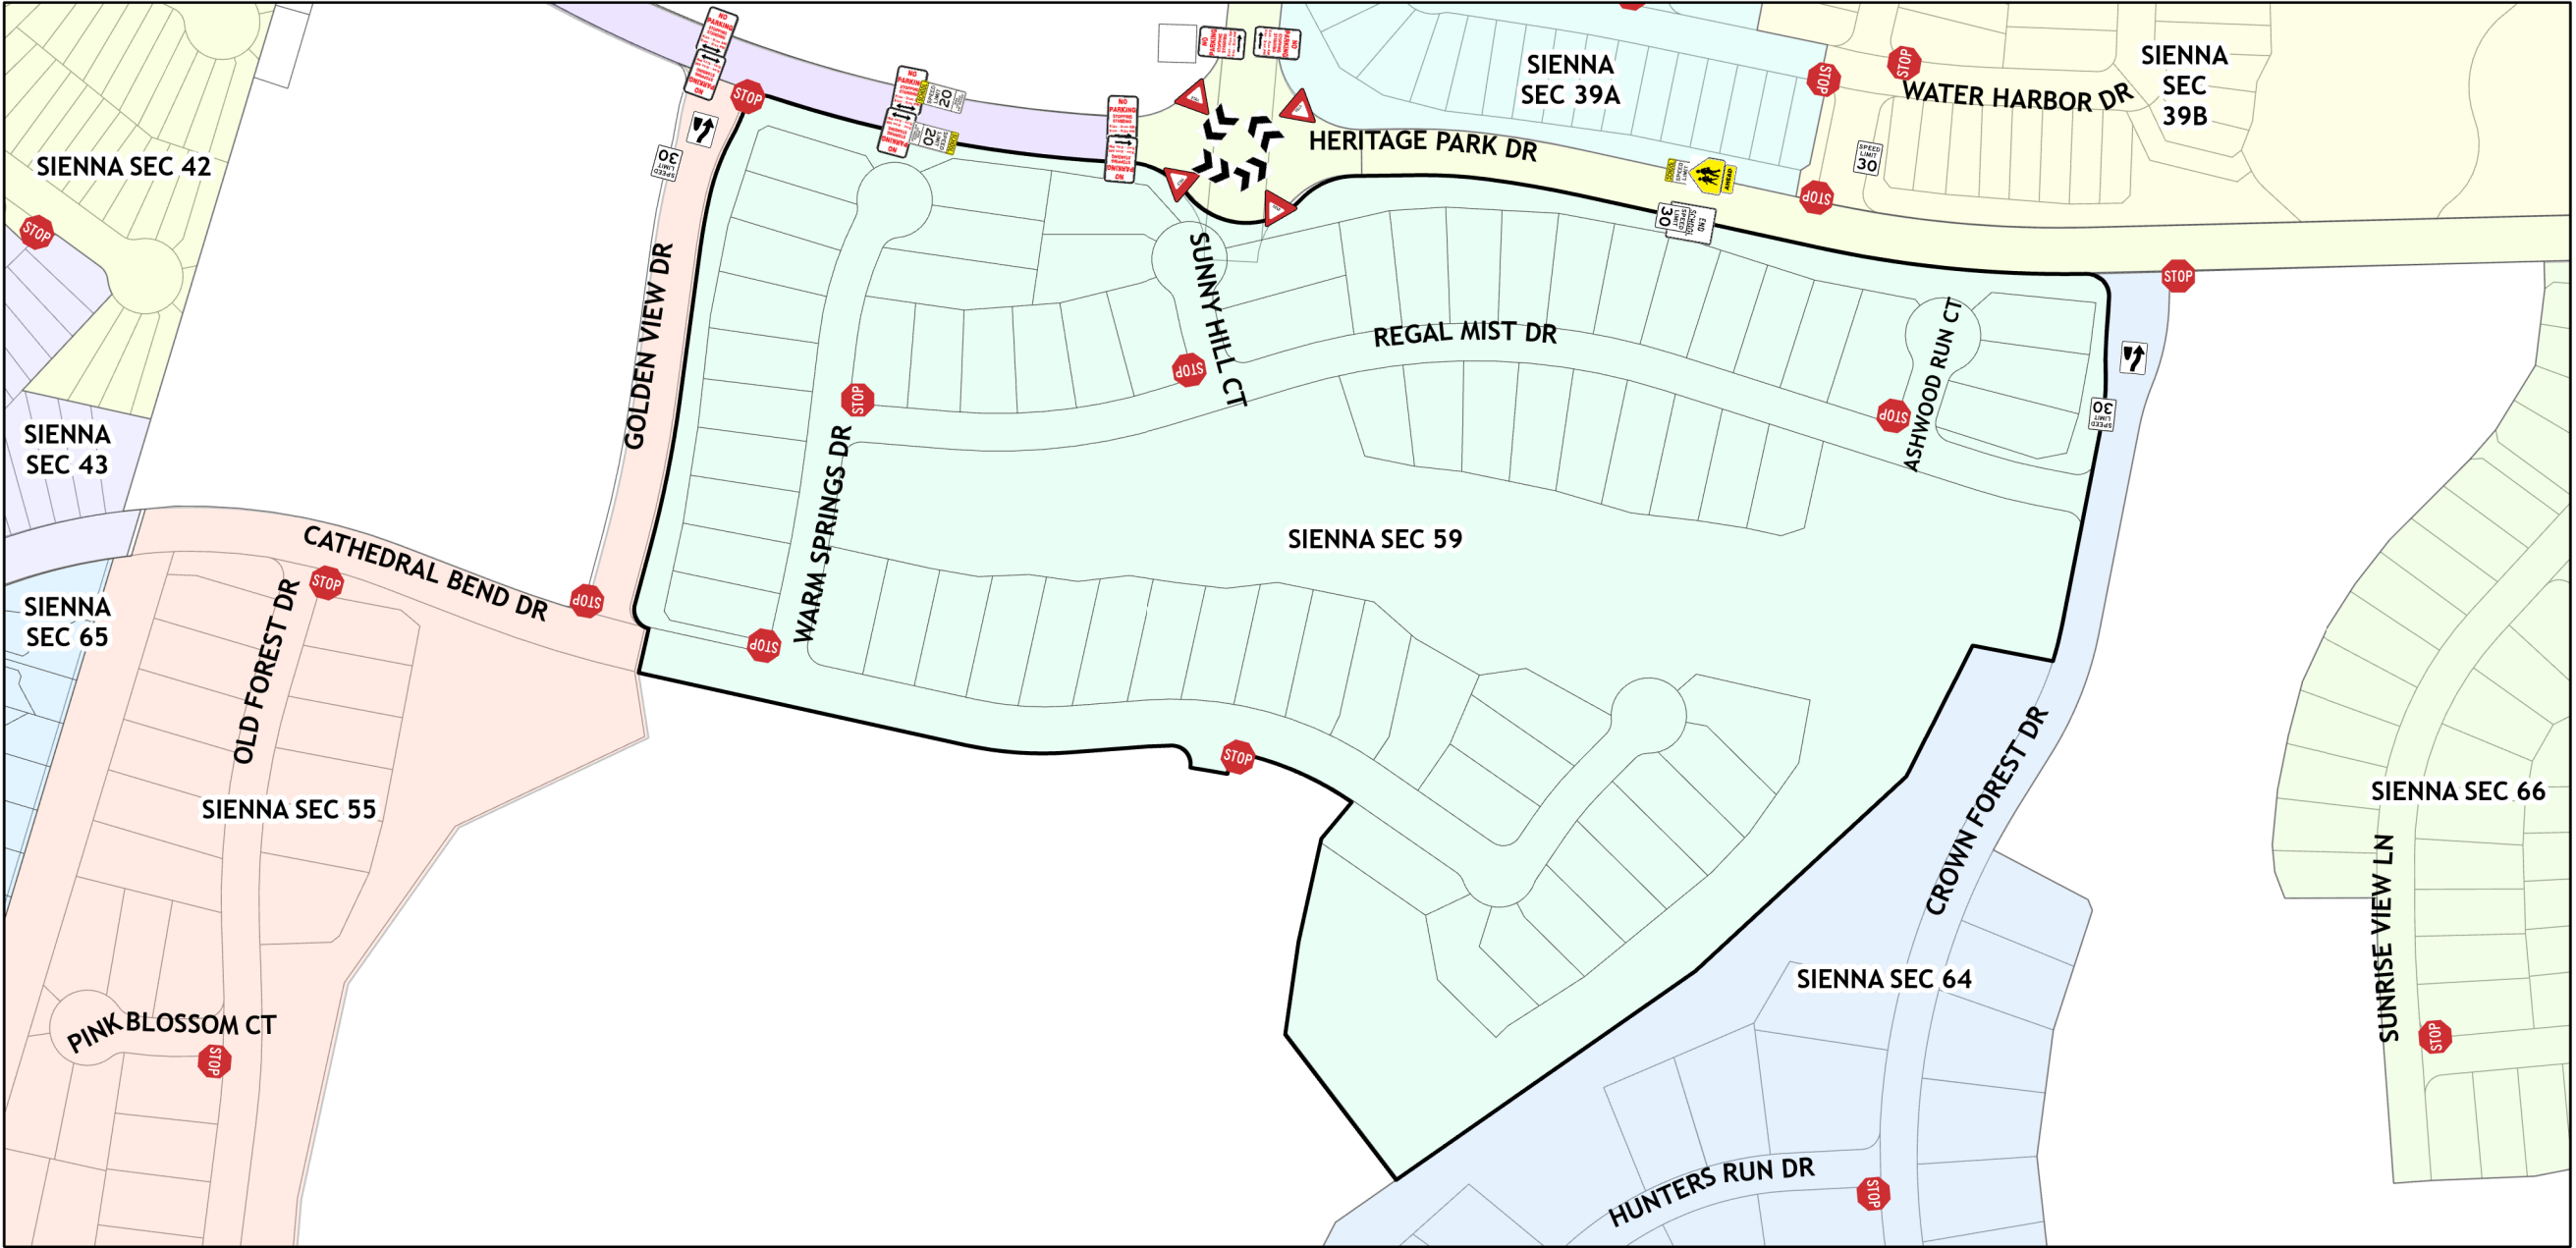


Sienna Section 59



Plan by: Engineering GIS  
Date: 04/26/2024  
  
Plan Approved by: Chris Debaillon, PE PTOE  
Date: CD 4/26/2024

**Sign Legend**

	Keep Right (Graphic)		No Parking, Stopping, Standing (Double Arrow)		School Zone - 20 mph
	No Parking, Stopping, Standing (Arrow Left)		Roundabout Directional (2 chevrons)		Speed Limit 30 mph
	No Parking, Stopping, Standing (Arrow Right)		School Crossing - Advance		Stop
			School Zone (End)		Yield

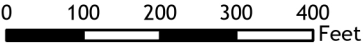

Notes:  
The purpose of this traffic control plan is to establish traffic control for Sienna Section 59.