



Fort Bend County Engineering
FORT BEND COUNTY, TEXAS

J. Stacy Slawinski, P.E.
County Engineer

April 18, 2024

Commissioner Vincent Morales, Jr.
Fort Bend County Precinct 1
22333 Grand Corner Dr
Katy, Texas 77469

RE: Sorrento, Section 1 - Traffic Control Plan

Dear Commissioner:

The Construction Completion letter was issued on 04/17/2024, which started the one year maintenance period. Fort Bend County Engineering has completed and recommends approval of the traffic control plan for the above referenced subdivision. The public hearing date for acceptance of the plan is being scheduled.

A copy of the traffic control plan is attached for your review. If you should have any questions, please give me a call.


Sincerely,

A handwritten signature in blue ink, appearing to read "Chris Debaillon".

Chris Debaillon, PE, PTOE
Assistant County Engineer – Traffic




CD/dms

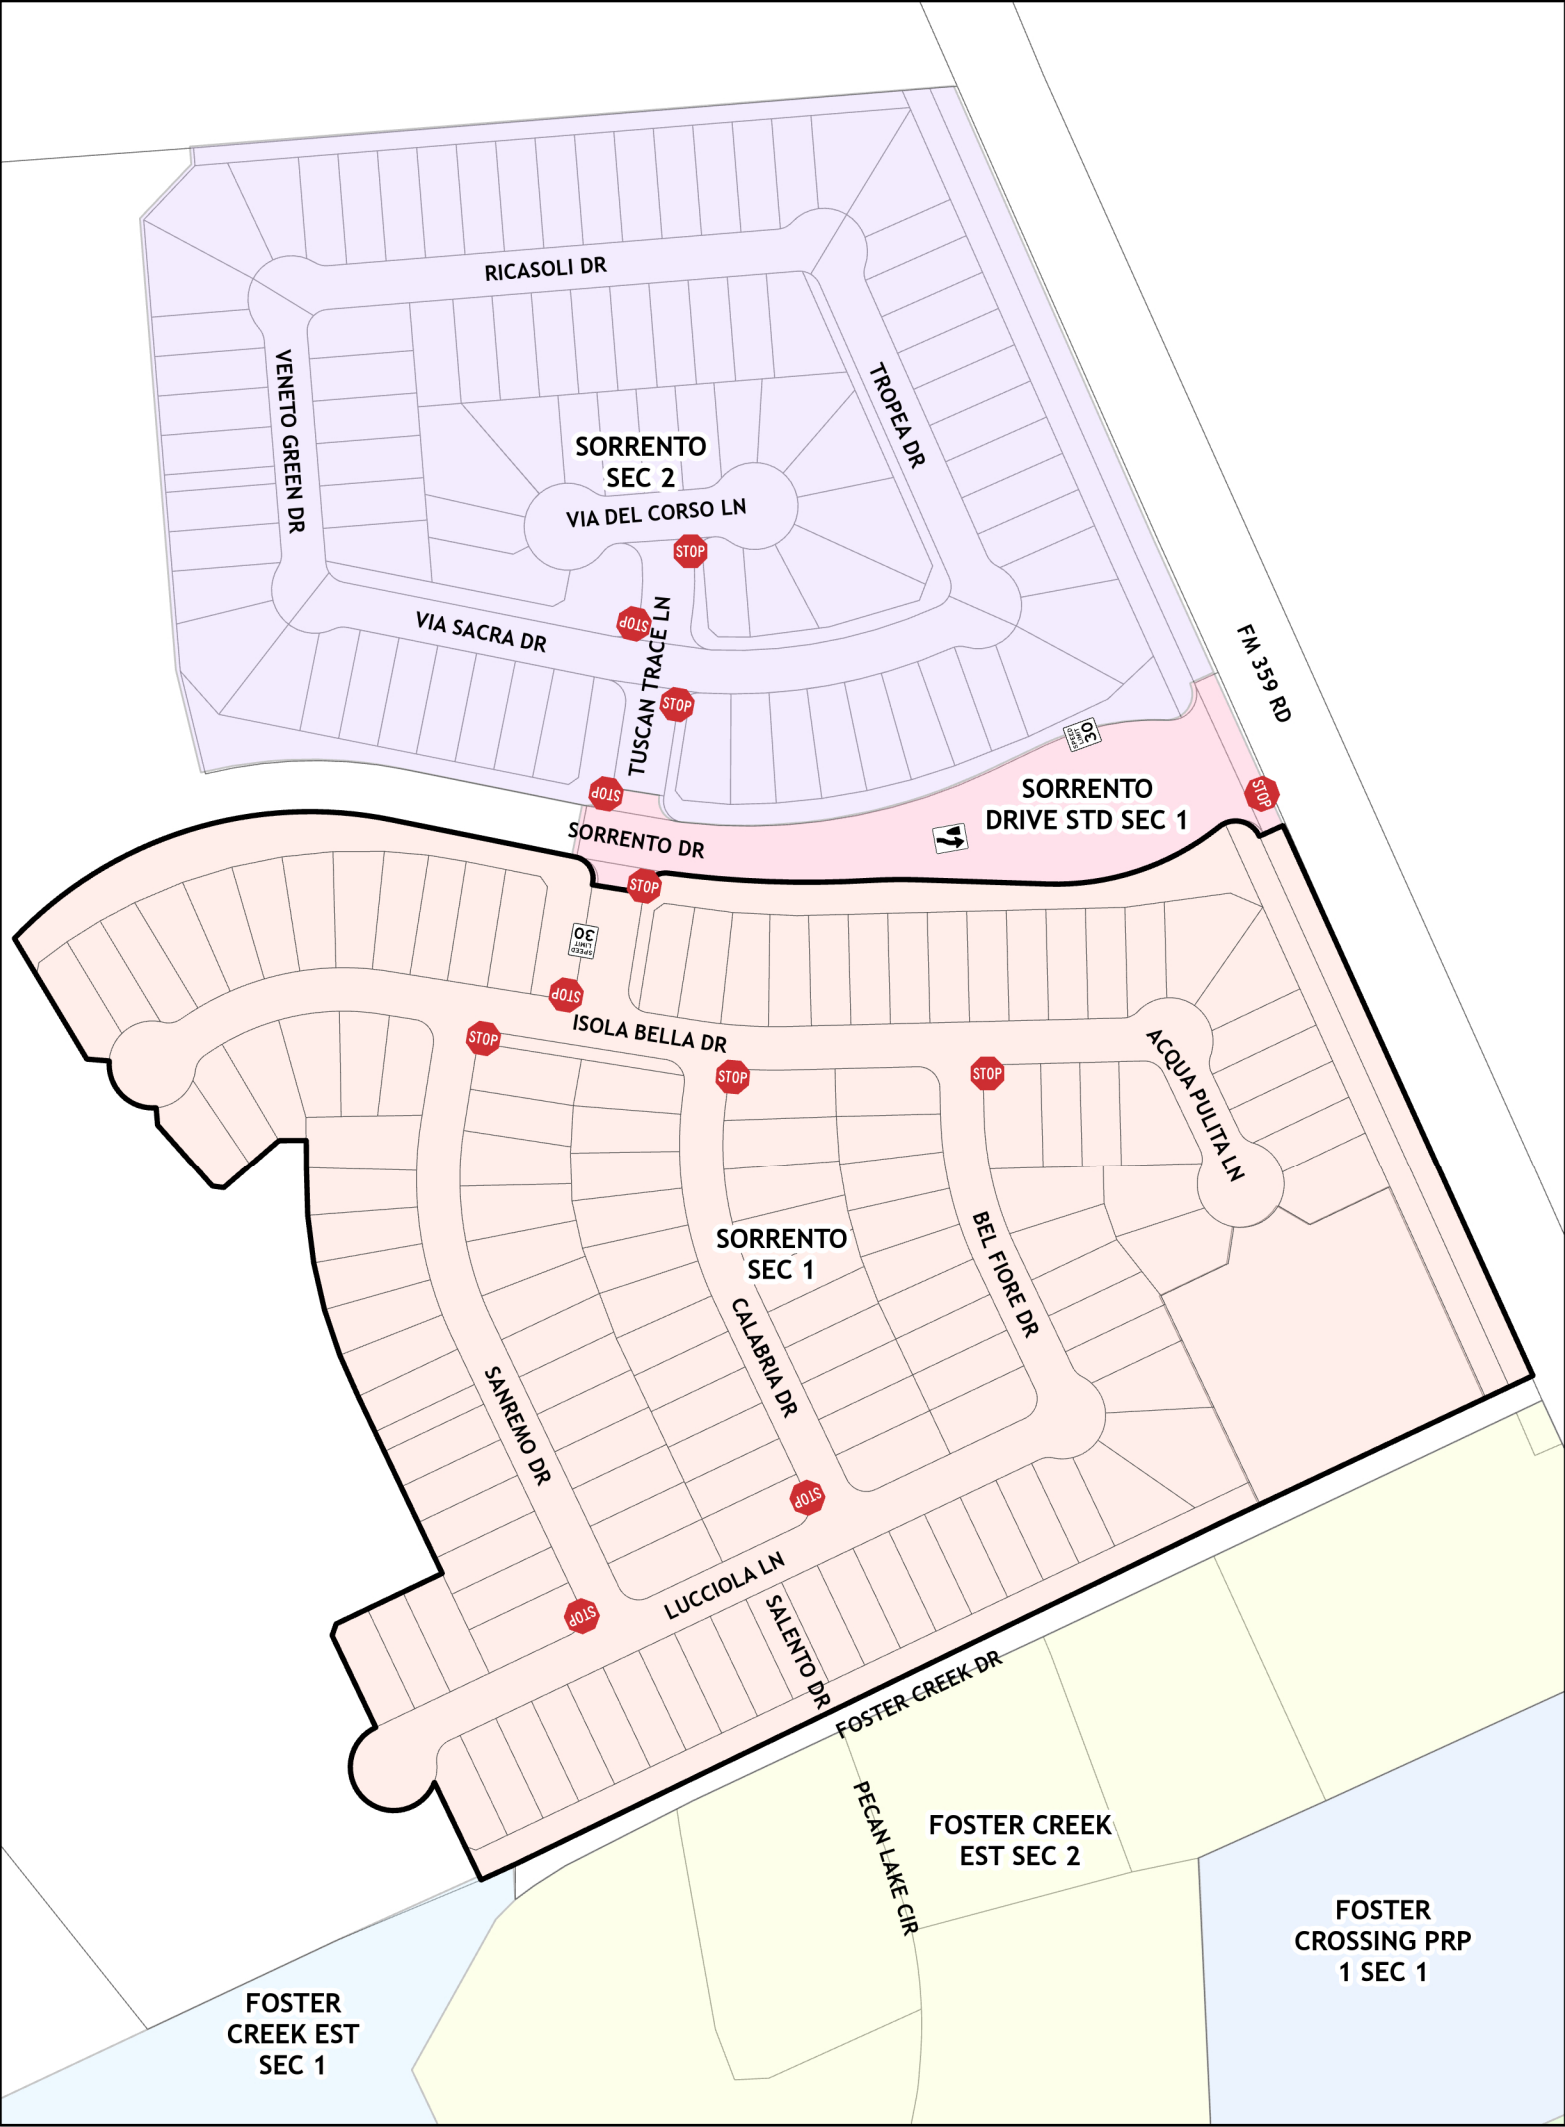
cc: Judge KP George, County Judge
Scott Wieghat - FBC Road & Bridge
Brian Fields - Signage Department
Major Rudy Castaneda – FBC Sheriff's Office Rudy.Castaneda@fortbendcountytexas.gov
Major Manuel Zamora – FBC Sheriff's Office Manuel.Zamora@fortbendcountytexas.gov
File



Sorrento Section 1

Sign Legend

-  Keep Right (Graphic)
-  Speed Limit 30 mph
-  Stop

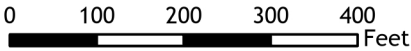

Notes:
The purpose of this traffic control plan is to establish traffic control for Sorrento Section 1.

