



Fort Bend County Engineering  
FORT BEND COUNTY, TEXAS

J. Stacy Slawinski, P.E.  
County Engineer

August 2, 2024

Commissioner Vincent Morales, Jr.  
Fort Bend County Precinct 1  
22333 Grand Corner Dr  
Katy, Texas 77469

**RE: Tamarron West Section 19 - Traffic Control Plan**

Dear Commissioner:

The Construction Completion letter was issued on 08/01/2024, which started the one year maintenance period. Fort Bend County Engineering has completed and recommends approval of the traffic control plan for the above referenced subdivision. The public hearing date for acceptance of the plan is being scheduled.

A copy of the traffic control plan is attached for your review. If you should have any questions, please give me a call.


Sincerely,

A handwritten signature in blue ink, appearing to read "Chris Debaillon".

Chris Debaillon, PE, PTOE  
Assistant County Engineer – Traffic

CD/dms

cc: Judge KP George, County Judge  
Scott Wieghat - FBC Road & Bridge  
Brian Fields - Signage Department  
Major Rudy Castaneda – FBC Sheriff's Office [Rudy.Castaneda@fortbendcountytexas.gov](mailto:Rudy.Castaneda@fortbendcountytexas.gov)  
Major Manuel Zamora – FBC Sheriff's Office [Manuel.Zamora@fortbendcountytexas.gov](mailto:Manuel.Zamora@fortbendcountytexas.gov)  
File

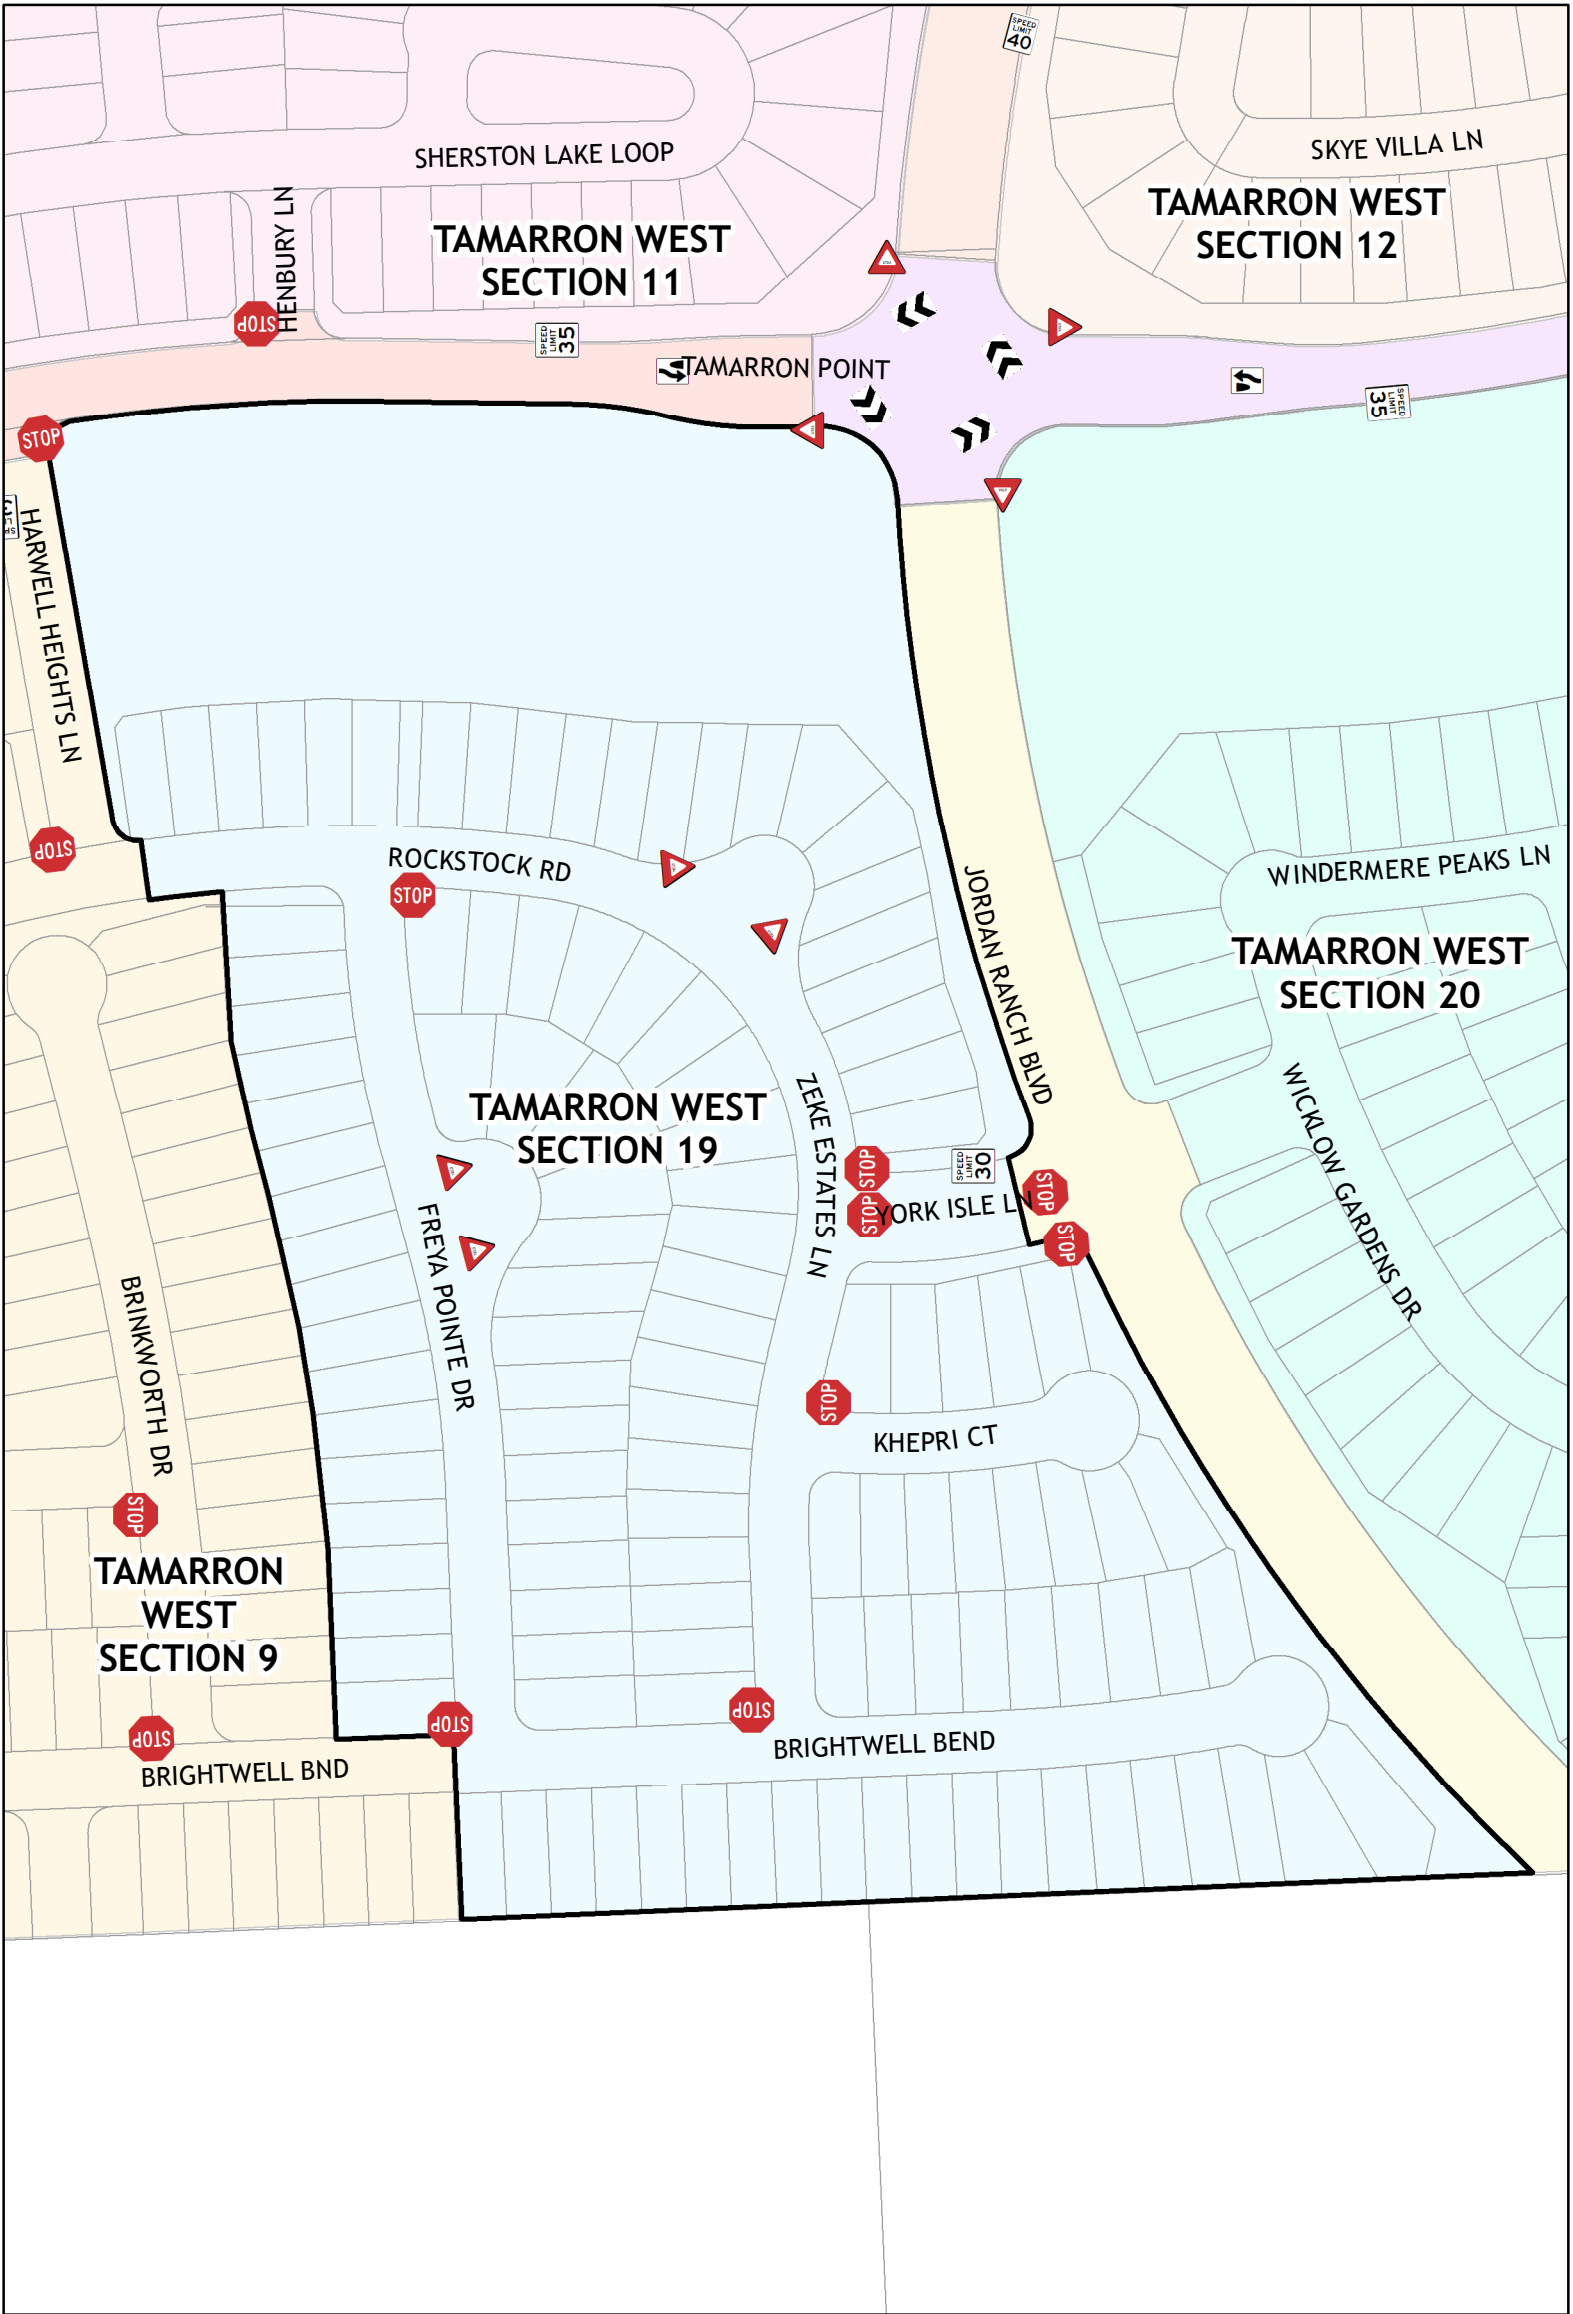

## Tamarron West Section 19

### Sign Legend



Keep Right (Graphic)



Roundabout Directional (2 chevrons)



Speed Limit 30 mph



Speed Limit 35 mph



Speed Limit 40 mph



Stop



Yield

0 60 120 180 240 Feet



Notes:  
The purpose of this traffic control plan is to establish traffic control for Tamarron West Section 19

Plan by: Engineering GIS  
Date: 8/1/2024

Plan Approved by: Chris Debaillon, PE PTOE  
Date: CD 8/1/2024