



Fort Bend County Engineering  
FORT BEND COUNTY, TEXAS

J. Stacy Slawinski, P.E.  
County Engineer

September 11, 2024

Commissioner Grady Prestage  
Fort Bend County Precinct 2  
303 Texas Parkway Ste 213  
Missouri City, Texas 77489

**RE: Glendale Lakes, Section 9 - Traffic Control Plan**

Dear Commissioner:

The Construction Completion letter was issued on 09/10/2024, which started the one year maintenance period. Fort Bend County Engineering has completed and recommends approval of the traffic control plan for the above referenced subdivision. The public hearing date for acceptance of the plan is being scheduled.


A copy of the traffic control plan is attached for your review. If you should have any questions, please give me a call.

Sincerely,

Chris Debaillon, PE, PTOE  
Assistant County Engineer – Traffic

CD/dms

cc: Judge KP George, County Judge  
Scott Wieghat - FBC Road & Bridge  
Brian Fields - Signage Department  
Major Rudy Castaneda – FBC Sheriff's Office [Rudy.Castaneda@fortbendcountytexas.gov](mailto:Rudy.Castaneda@fortbendcountytexas.gov)  
Major Manuel Zamora – FBC Sheriff's Office [Manuel.Zamora@fortbendcountytexas.gov](mailto:Manuel.Zamora@fortbendcountytexas.gov)  
File

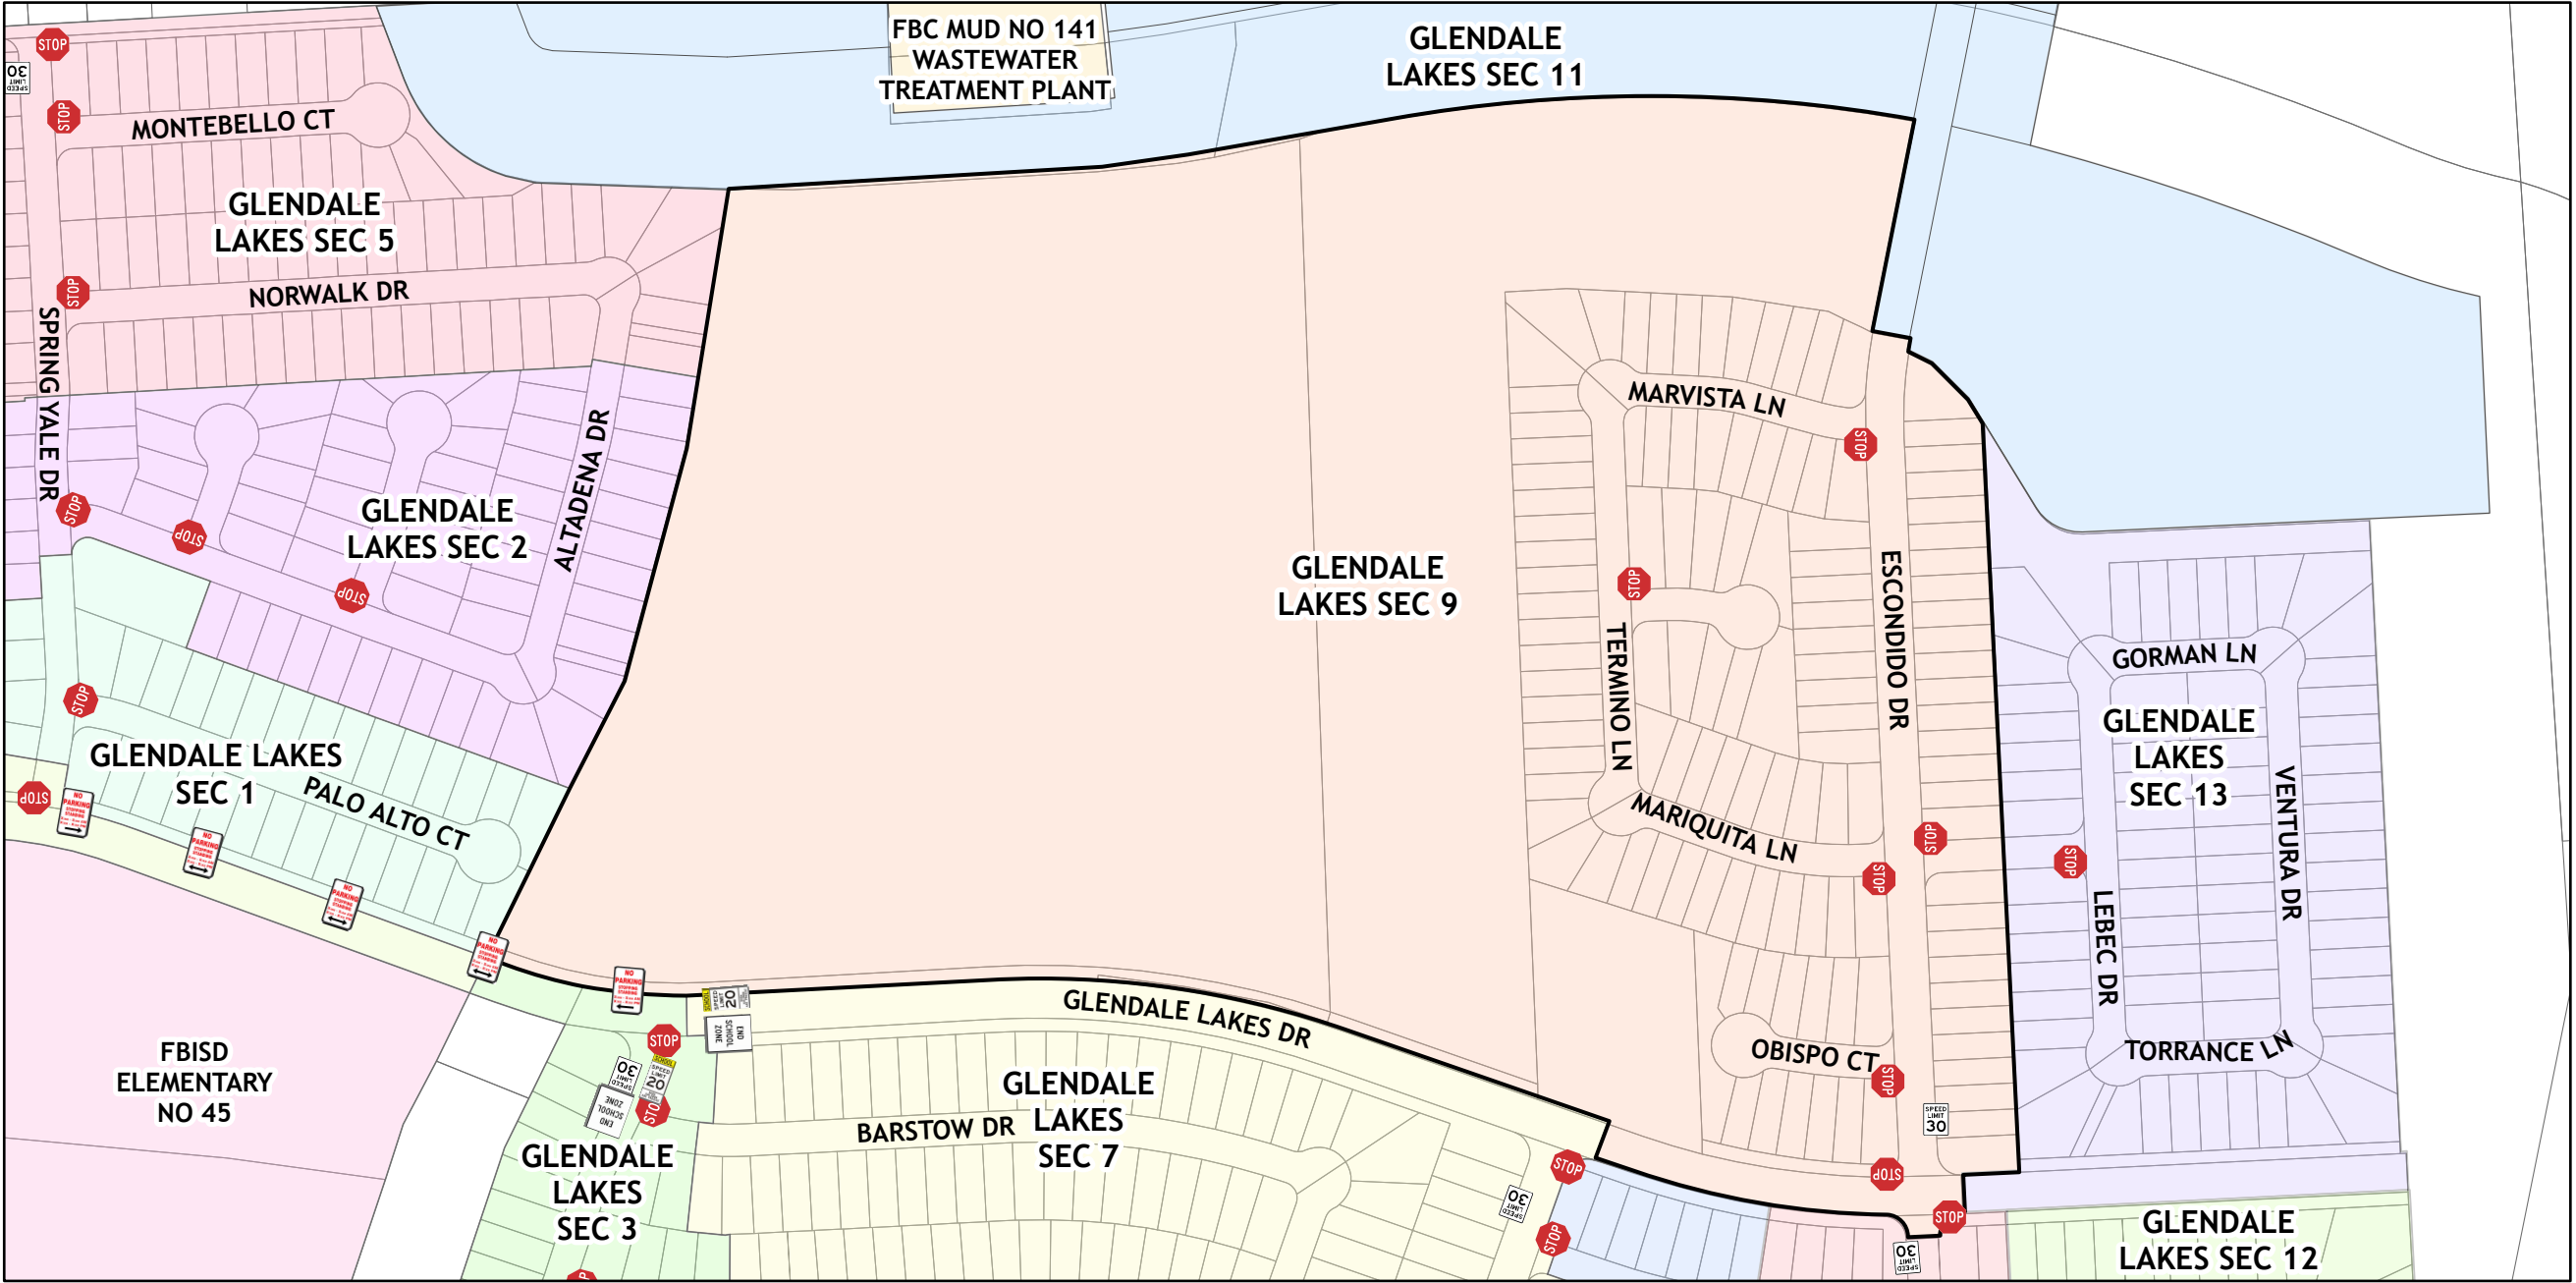

FBC MUD NO 141  
WASTEWATER  
TREATMENT PLANT

GLENDAL  
LAKES SEC 11

MONTEBELLO CT

GLENDAL  
LAKES SEC 5

NORWALK DR

SPRING YALE DR

GLENDAL  
LAKES SEC 2

ALTADENA DR

GLENDAL LAKES  
SEC 1

PALO ALTO CT

FBISD  
ELEMENTARY  
NO 45

GLENDAL  
LAKES  
SEC 3

BARSTOW DR

GLENDAL  
LAKES  
SEC 7

GLENDAL LAKES DR

MARVISTA LN

TERMINO LN

MARIQUITA LN

OBISPO CT

ESCONDIDO DR

GORMAN LN

GLENDAL  
LAKES  
SEC 13

VENTURA DR

LEBEC DR

TORRANCE LN

GLENDAL  
LAKES SEC 12

Sign Legend



No Parking, Stopping, Standing (Arrow Left)



No Parking, Stopping, Standing (Arrow Right)



No Parking, Stopping, Standing (Double Arrow)



School Zone (End)



School Zone - 20 mph



Speed Limit 30 mph



Stop

0 125 250 375 500 Feet



Plan by: Engineering GIS  
Date: 09/12/2024

Plan Approved by: Chris Debaillon, PE PTOE  
Date: CD 9/12/2024

Glendale Lakes  
Section 9

Notes:  
The purpose of this traffic control  
plan is to establish traffic control for  
Glendale Lakes Section 9.