



Fort Bend County Engineering  
FORT BEND COUNTY, TEXAS

J. Stacy Slawinski, P.E.  
County Engineer

October 11, 2024

Commissioner Vincent Morales, Jr.  
Fort Bend County Precinct 1  
22333 Grand Corner Dr  
Katy, Texas 77469

**RE: Candela South Street Dedication and Reserves - Traffic Control Plan**

Dear Commissioner:

The Construction Completion letter was issued on 10/10/2024, which started the one year maintenance period. Fort Bend County Engineering has completed and recommends approval of the traffic control plan for the above referenced subdivision. The public hearing date for acceptance of the plan is being scheduled.

A copy of the traffic control plan is attached for your review. If you should have any questions, please give me a call.


Sincerely,

A handwritten signature in blue ink, appearing to read "Chris Debaillon".


Chris Debaillon, PE, PTOE  
Assistant County Engineer – Traffic

CD/dms



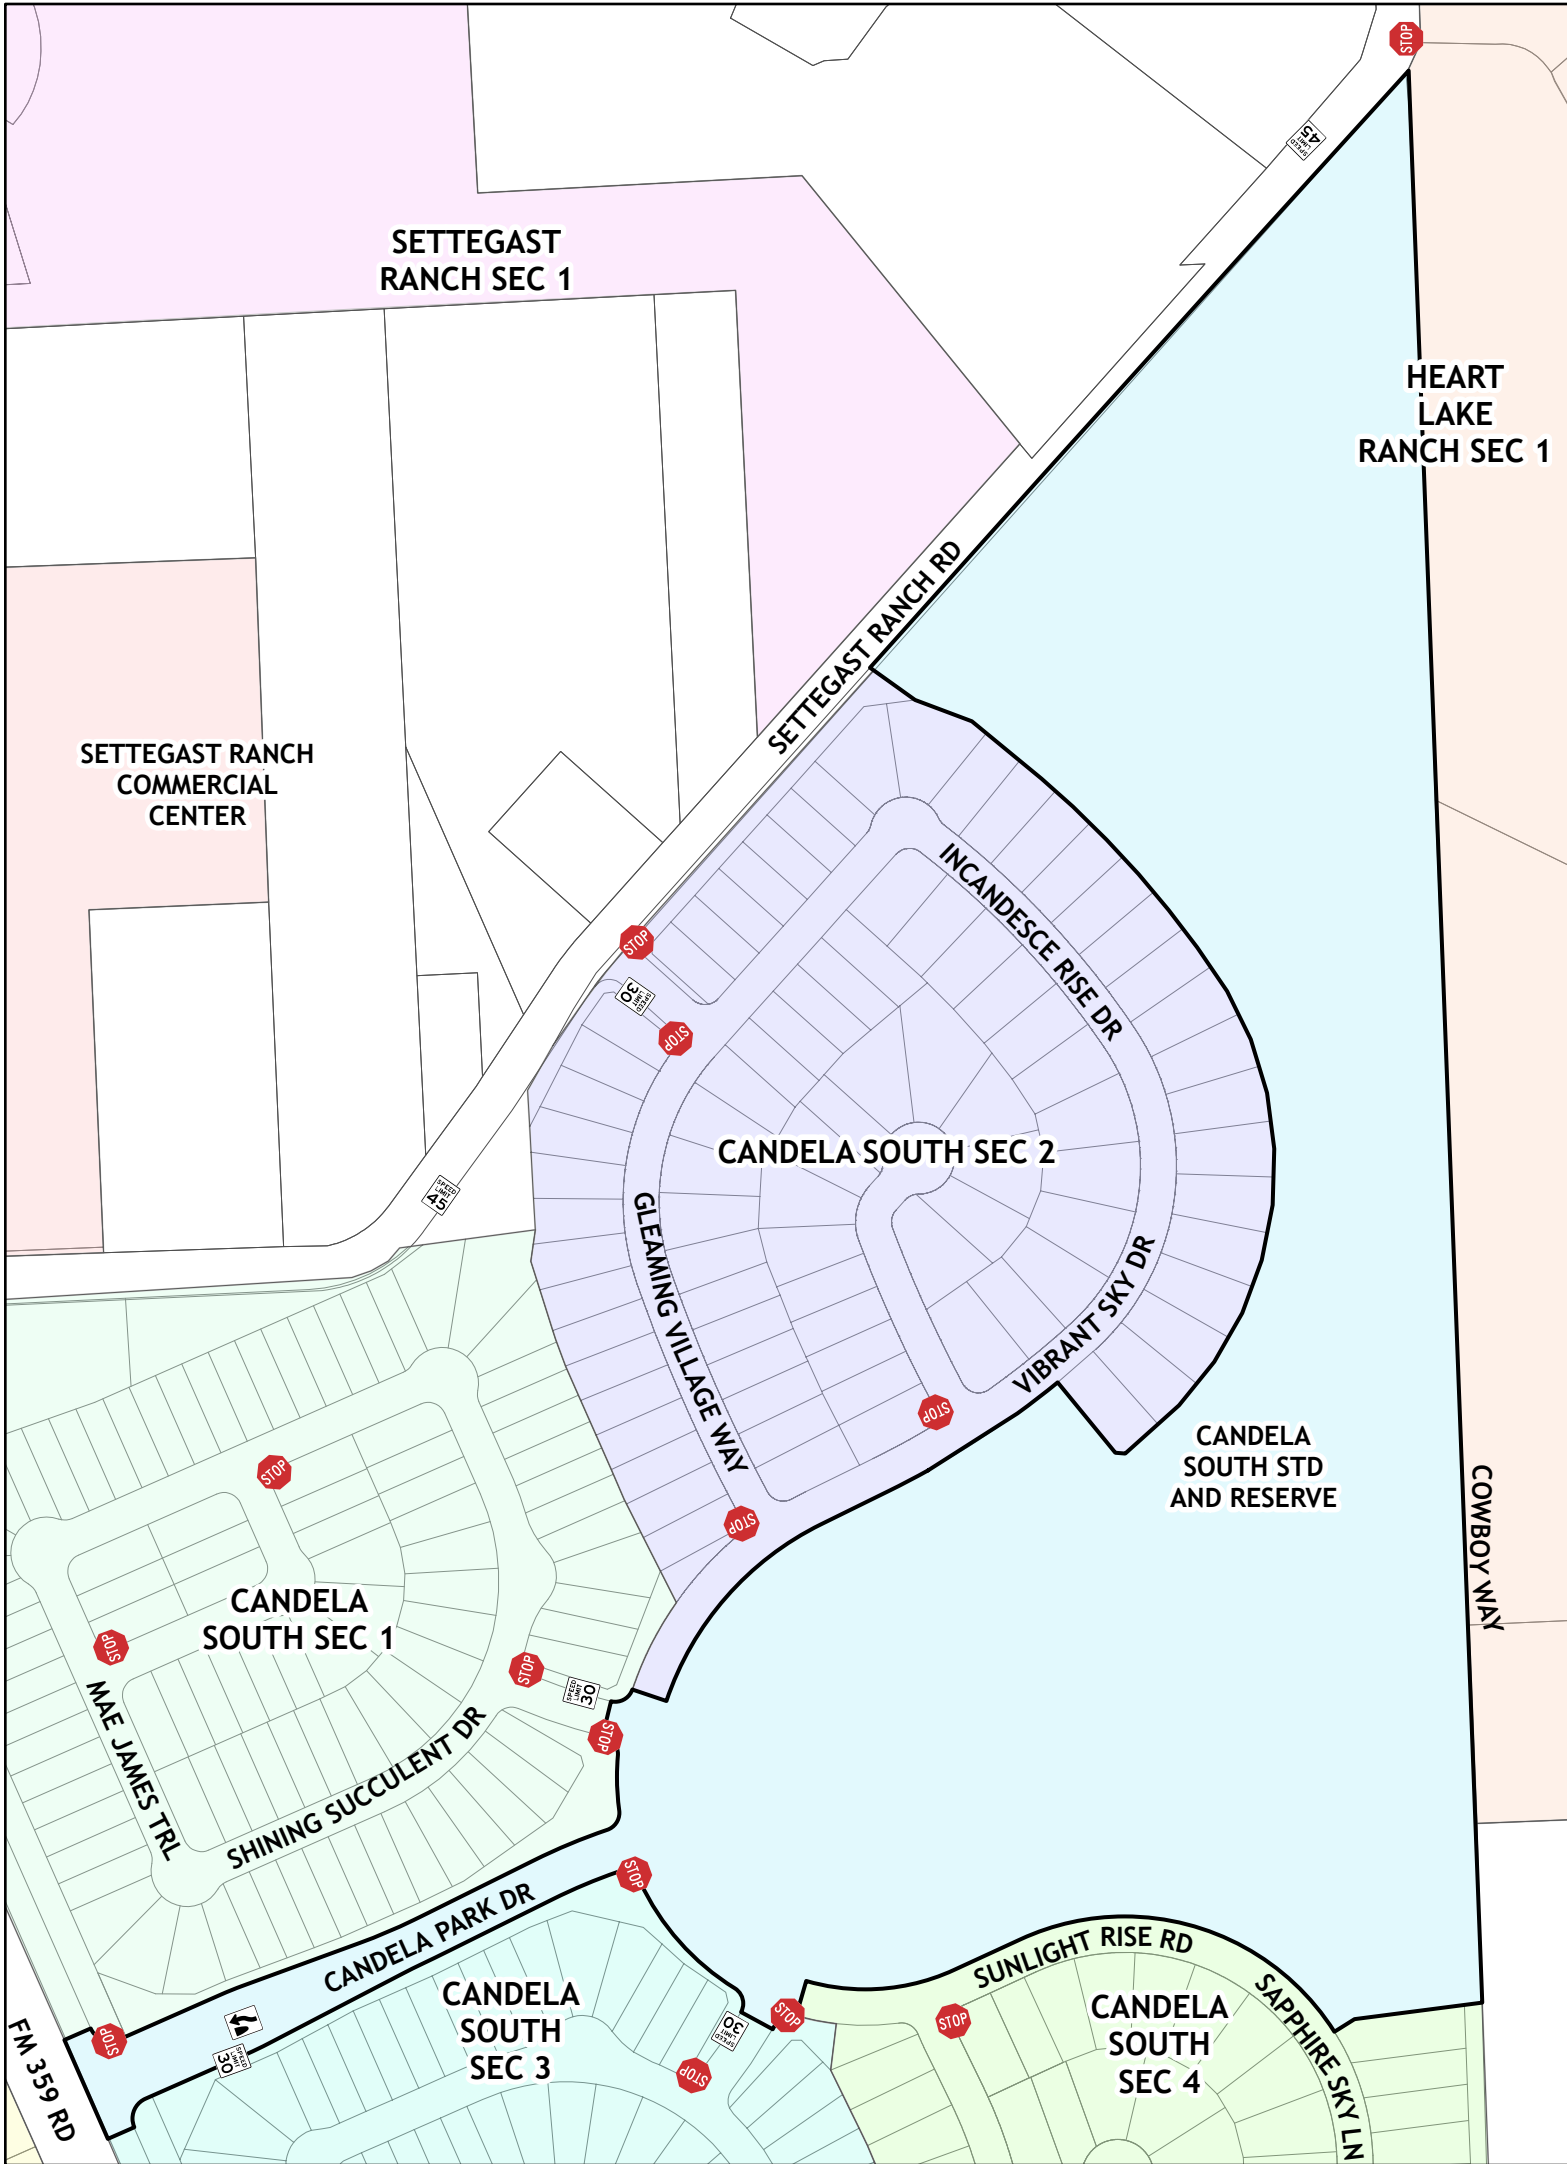

cc: Judge KP George, County Judge  
Scott Wieghat - FBC Road & Bridge  
Brian Fields - Signage Department  
Major Rudy Castaneda – FBC Sheriff's Office [Rudy.Castaneda@fortbendcountytexas.gov](mailto:Rudy.Castaneda@fortbendcountytexas.gov)  
Major Manuel Zamora – FBC Sheriff's Office [Manuel.Zamora@fortbendcountytexas.gov](mailto:Manuel.Zamora@fortbendcountytexas.gov)  
File

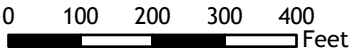

Candela South STD and Reserve



Plan by: Engineering GIS  
Date: 10/11/2024  
  
Plan Approved by: Chris Debaillon, PE PTOE  
Date: CD 10/11/2024

- Sign Legend**
-  Keep Right (Graphic)
  -  Speed Limit 30 mph
  -  Speed Limit 45 mph
  -  Stop

**Notes:**  
The purpose of this traffic control plan is to establish traffic control for Candela South Street Dedication & Reserve.