



Fort Bend County Engineering  
FORT BEND COUNTY, TEXAS

J. Stacy Slawinski, P.E.  
County Engineer

October 11, 2024

Commissioner Vincent Morales, Jr.  
Fort Bend County Precinct 1  
22333 Grand Corner Dr  
Katy, Texas 77469

**RE: Tamarron West Section 11 - Traffic Control Plan**

Dear Commissioner:

The Construction Completion letter was issued on 10/10/2024, which started the one year maintenance period. Fort Bend County Engineering has completed and recommends approval of the traffic control plan for the above referenced subdivision. The public hearing date for acceptance of the plan is being scheduled.


A copy of the traffic control plan is attached for your review. If you should have any questions, please give me a call.

Sincerely,

Chris Debaillon, PE, PTOE  
Assistant County Engineer – Traffic

CD/dms


cc: Judge KP George, County Judge  
Scott Wieghat - FBC Road & Bridge  
Brian Fields - Signage Department  
Major Rudy Castaneda – FBC Sheriff's Office [Rudy.Castaneda@fortbendcountytexas.gov](mailto:Rudy.Castaneda@fortbendcountytexas.gov)  
Major Manuel Zamora – FBC Sheriff's Office [Manuel.Zamora@fortbendcountytexas.gov](mailto:Manuel.Zamora@fortbendcountytexas.gov)  
File

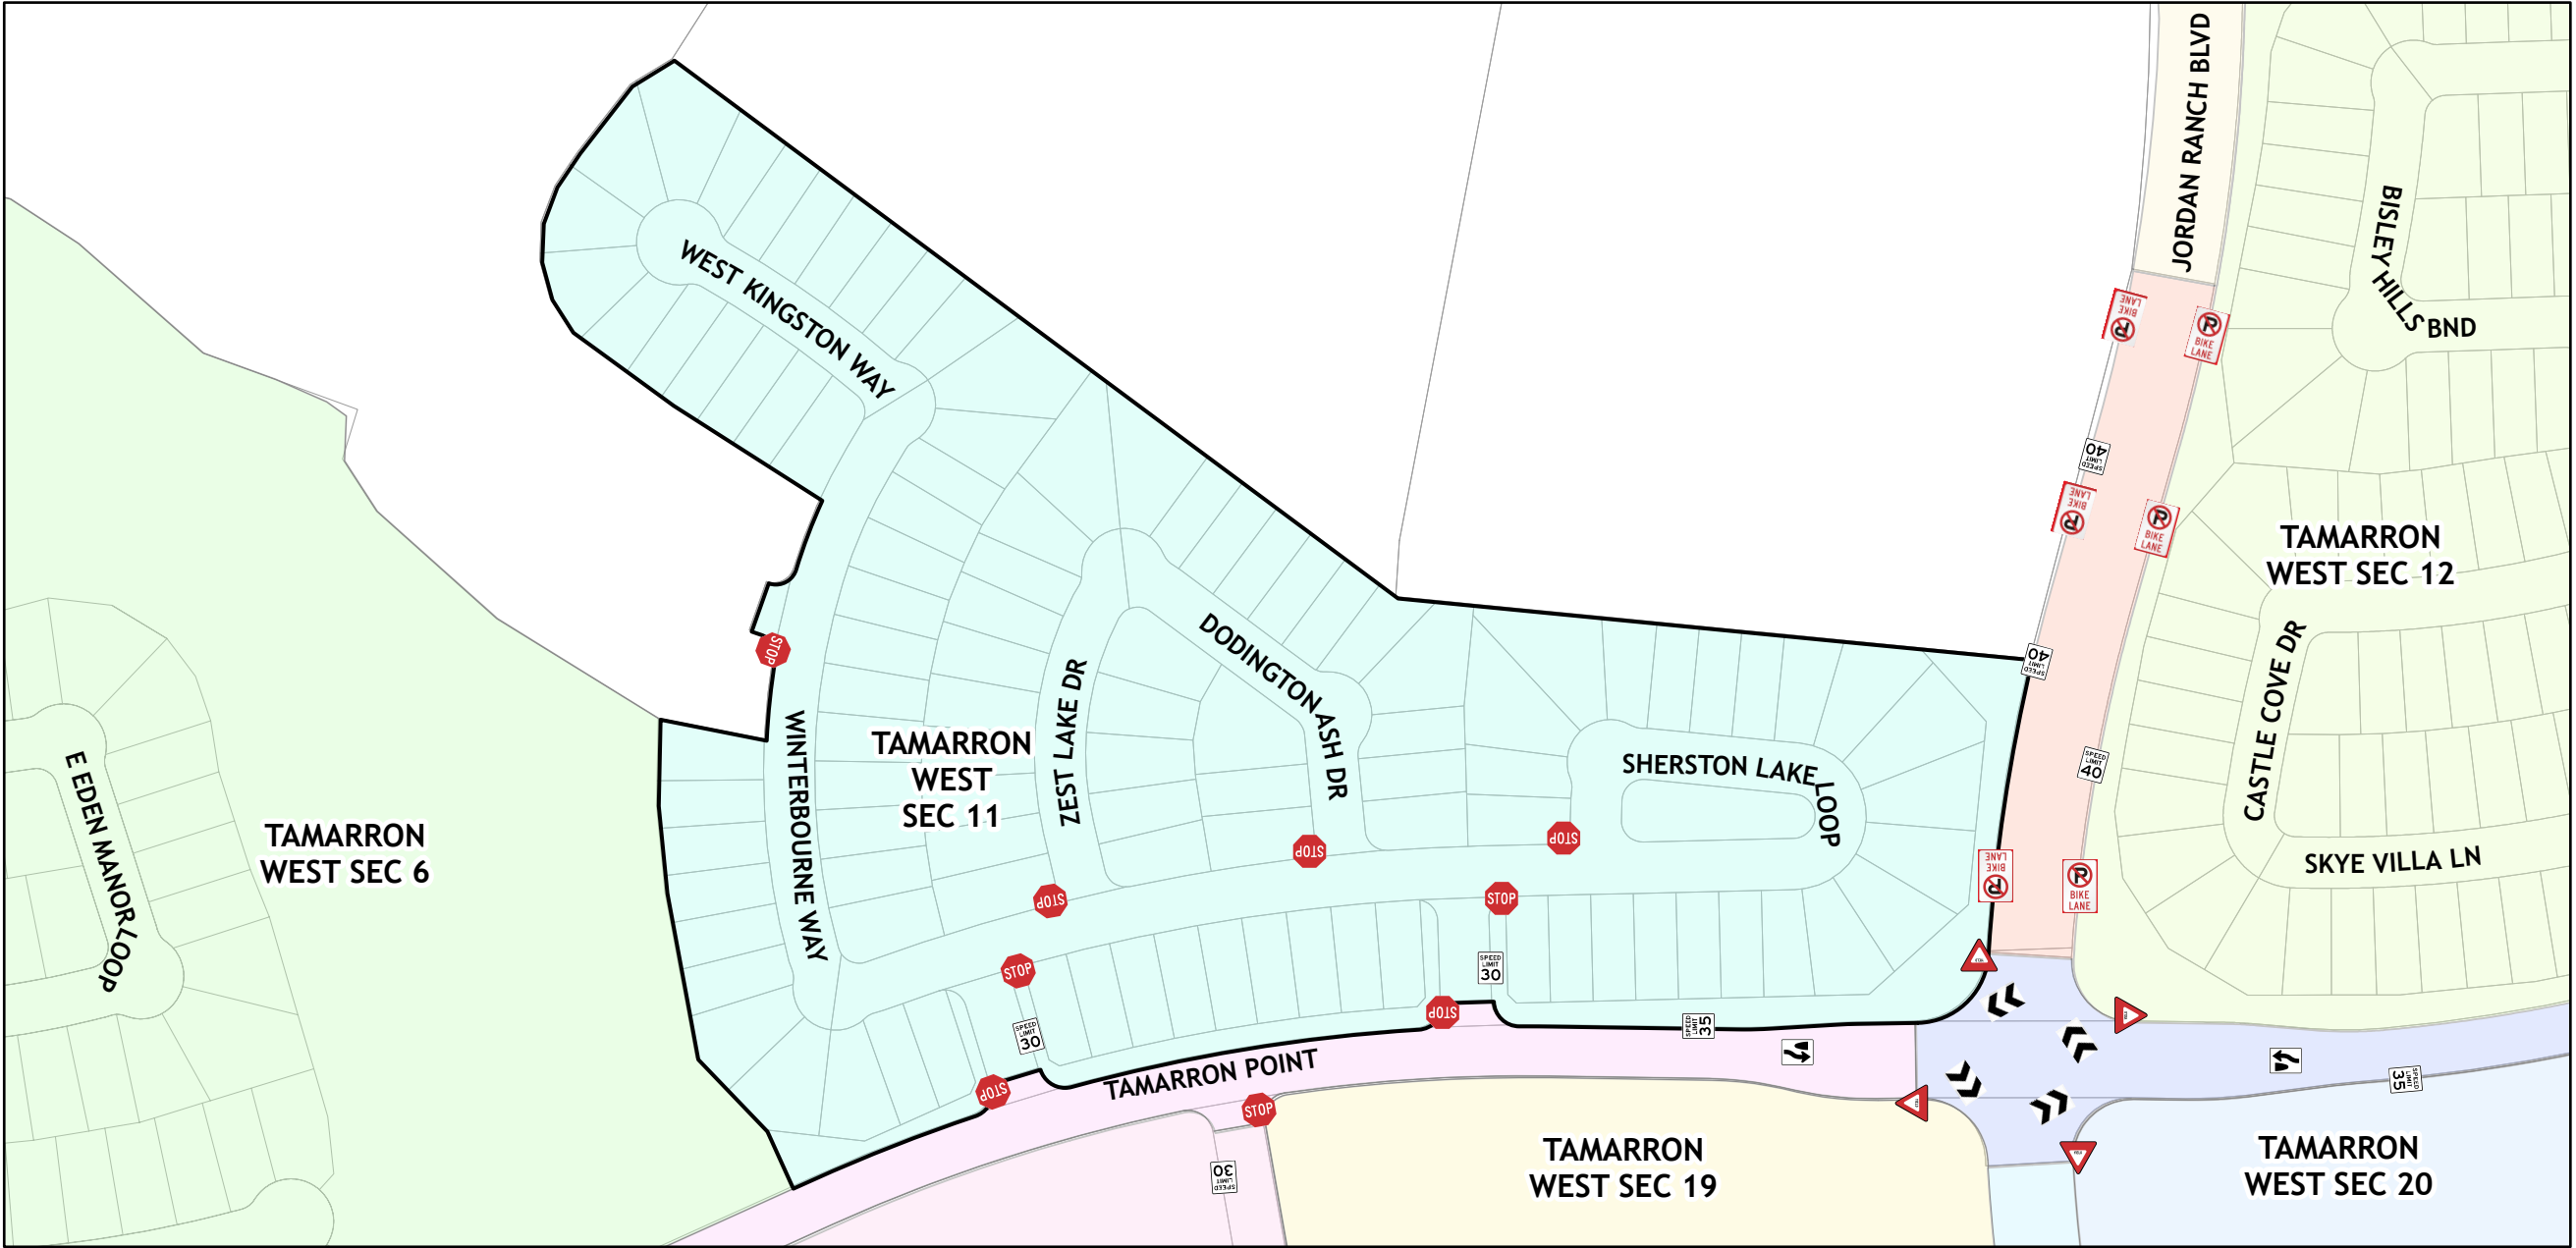

# Tamarron West Section 11

## Sign Legend

- Keep Right (Graphic)
- Roundabout Directional (2 chevrons)
- Speed Limit 30 mph
- Speed Limit 35 mph
- Speed Limit 40 mph
- Stop
- Yield
- No Parking Bike Lane

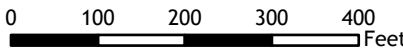

Notes:  
The purpose of this traffic control plan is to establish traffic control Tamarron West Section 11.



Plan by: Engineering GIS  
Date: 10/10/2024  
  
Plan Approved by: Chris Debaillon, PE PTOE  
Date: CD 10/11/2024