



Fort Bend County Engineering
FORT BEND COUNTY, TEXAS

J. Stacy Slawinski, P.E.
County Engineer

February 21, 2025

Commissioner Vincent Morales Jr.
Fort Bend County Precinct 1
22333 Grand Corner Drive
Katy, Texas 77494

RE: Cross Creek West Section 8 - Traffic Control Plan

Dear Commissioner:

The Construction Completion letter was issued on 02/20/2025, which started the one year maintenance period. Fort Bend County Engineering has completed and recommends approval of the traffic control plan for the above referenced subdivision. The public hearing date for acceptance of the plan is being scheduled.

A copy of the traffic control plan is attached for your review. If you should have any questions, please give me a call.


Sincerely,

A handwritten signature in blue ink, appearing to read "Chris Debaillon".

Chris Debaillon, PE, PTOE
Assistant County Engineer – Traffic

CD/mw

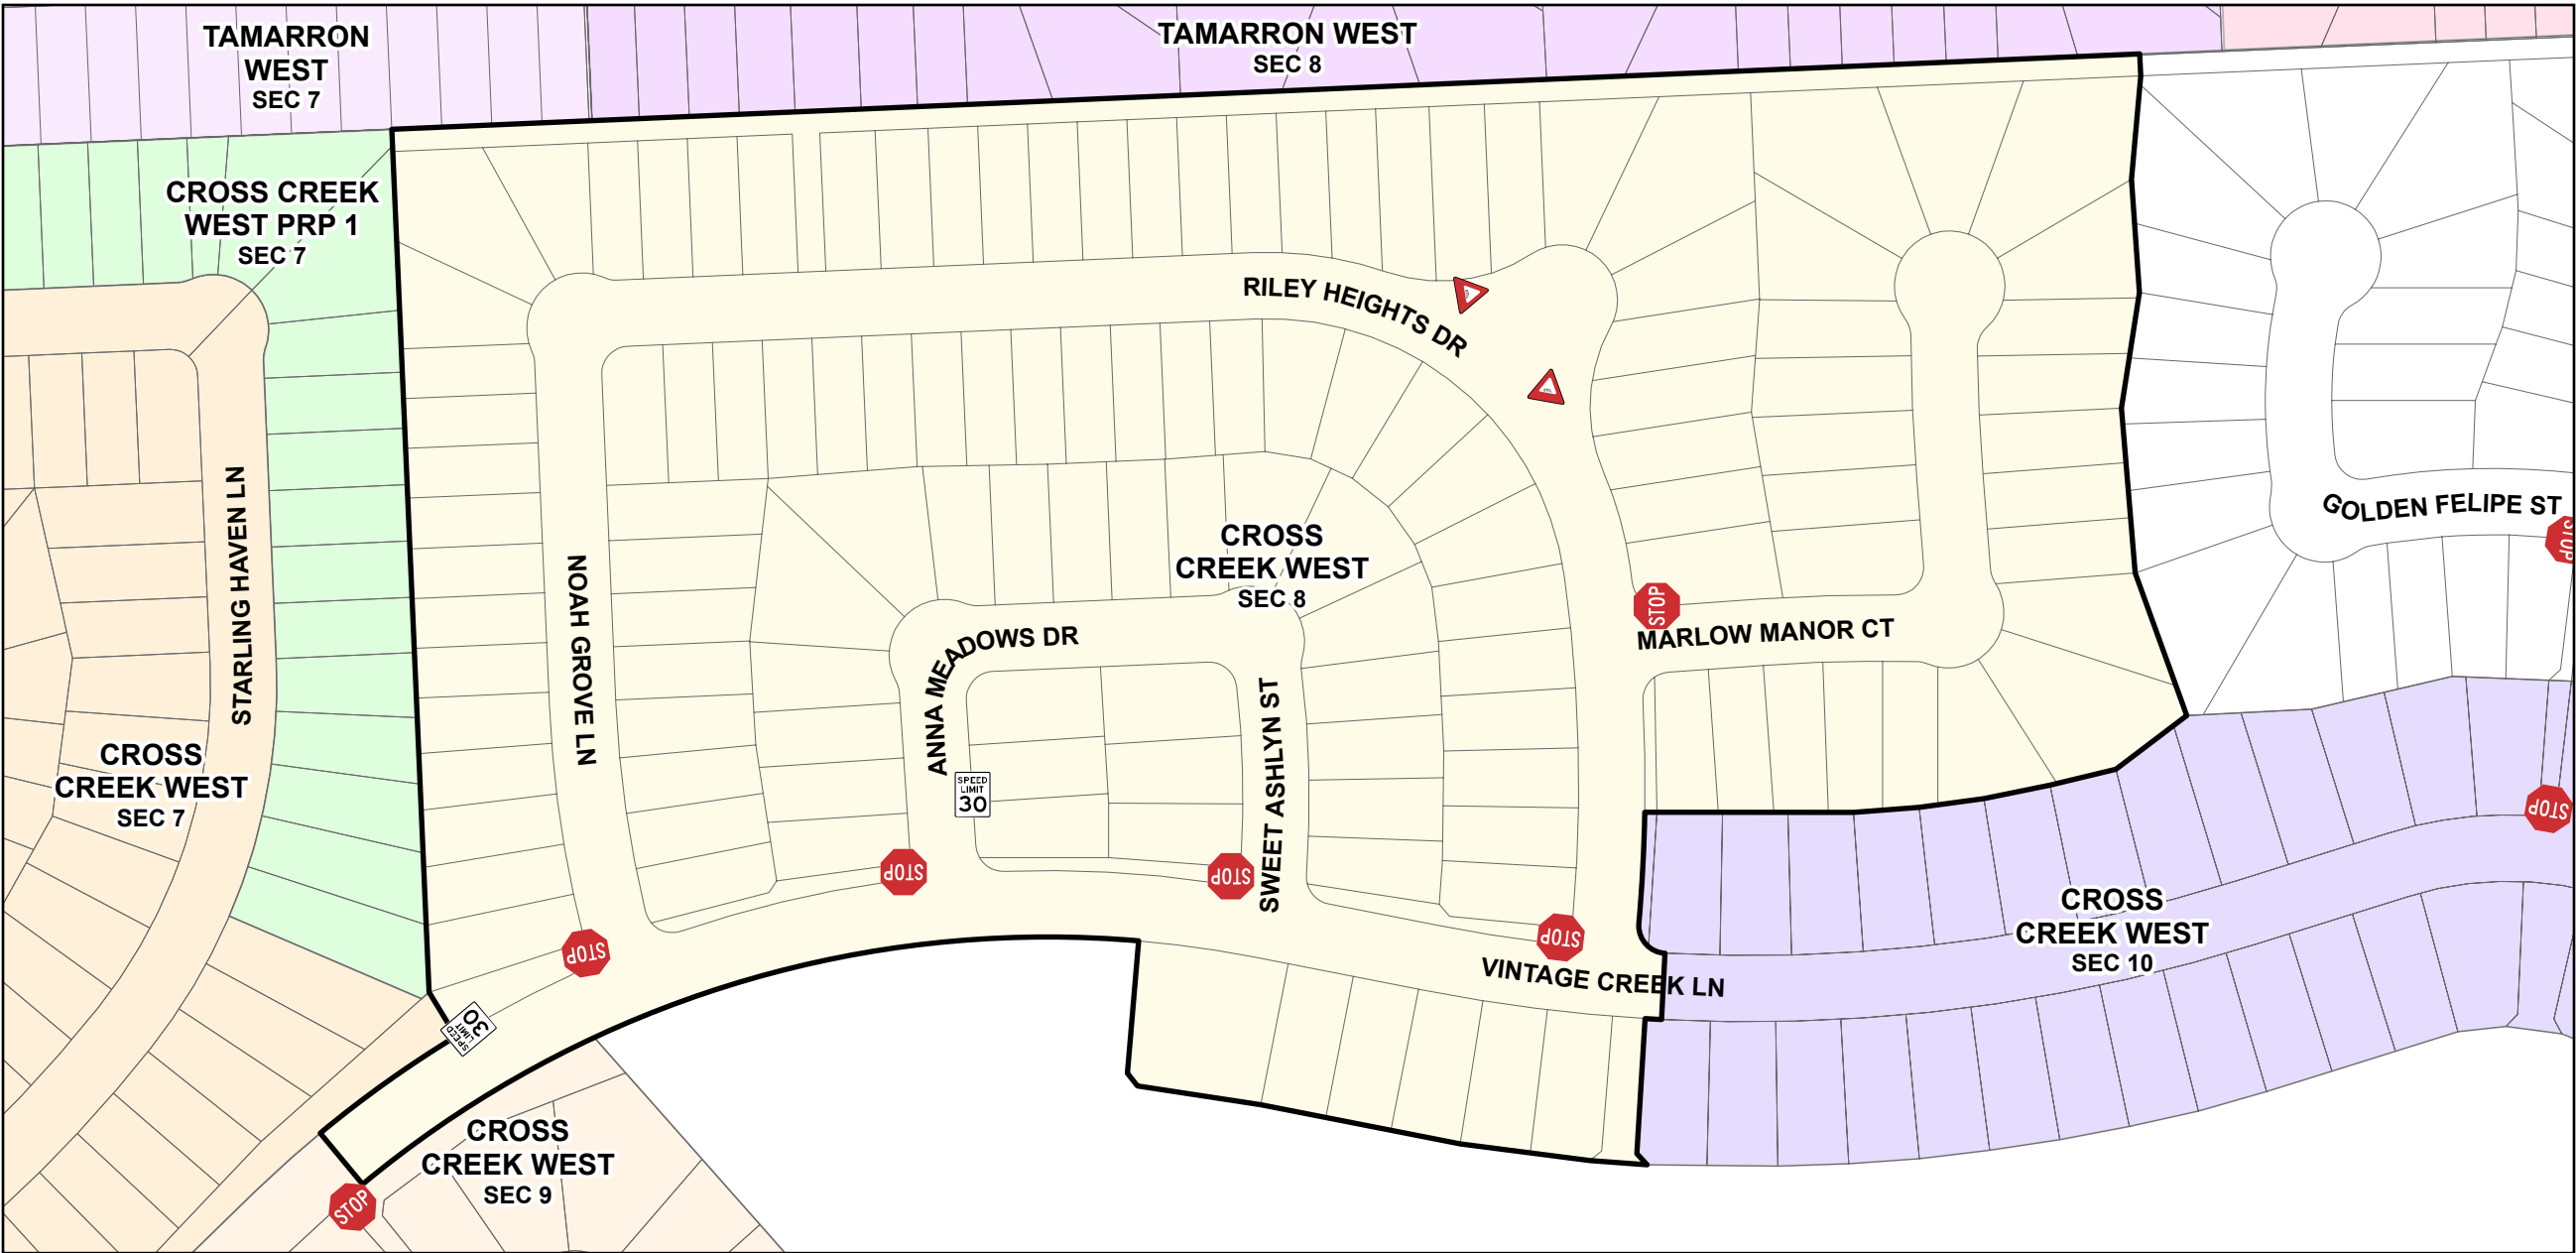


cc: Judge KP George, County Judge
Scott Wieghat - FBC Road & Bridge
Brian Fields - Signage Department
Major Rudy Castaneda – FBC Sheriff's Office Rudy.Castaneda@fortbendcountytexas.gov
Major Manuel Zamora – FBC Sheriff's Office Manuel.Zamora@fortbendcountytexas.gov
File




Plan by: Engineering GIS
Date: 2/20/2025
Plan Approved by: Chris Debailon, PE PTOE
Date: CD 2/20/2025

Cross Creek West Section 8

Legend

-  Speed Limit 30 mph
-  Stop
-  Yield

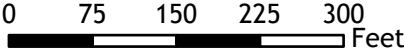

Notes:
The purpose of this traffic control plan is to establish traffic control for Cross Creek West Section 8.