PLAT RECORDING SHEET

PLAT NAME:	Sienna Parkway Section 6 Street Dedication
DI ATINO	
PLAT NO:	
ACREAGE:	5.139
LEAGUE:	David Fitzgerald Survey & William Hall Survey
ABSTRACT NU	JMBER: 25 & 31
NUMBER OF E	BLOCKS: 0
NUMBER OF I	LOTS: 0
NUMBER OF F	RESERVES: 1
OWNERS: To	oll-GTIS Property Owner, LLC
(DEPUTY CLERK)	

STATE OF TEXAS COUNTY OF FORT BEND

WE, TOLL-GTIS PROPERTY OWNER, LLC, A TEXAS LIMITED LIABILITY COMPANY, ACTING BY AND THROUGH JIMMIE F. JENKINS, AUTHORIZED REPRESENTATIVE OF TOLL—GTIS PROPERTY OWNER, LLC. A TEXAS LIMITED LIABILITY COMPANY, OWNER OF THE 5.139 ACRE TRACT DESCRIBED IN THE ABOVE AND FOREGOING PLAT OF SIENNA PARKWAY SECTION 6 STREET DEDICATION. DO HEREBY MAKE AND ESTABLISH SAID SUBDIVISION PLAT OF SAID PROPERTY ACCORDING TO ALL LINES, DEDICATIONS, RESTRICTIONS AND NOTATIONS ON SAID PLAT AND HEREBY DEDICATE TO THE USE OF THE PUBLIC FOREVER, ALL STREETS, ALLEYS, PARKS, WATER COURSES, DRAINS, EASEMENTS AND PUBLIC PLACES SHOWN THEREON FOR THE PURPOSES AND CONSIDERATIONS THEREIN EXPRESSED; AND DO HEREBY BIND OURSELVES, OUR HEIRS AND ASSIGNS TO WARRANT AND FOREVER DEFEND THE TITLE TO THE LAND SO DEDICATED.

WE, FURTHER ACKNOWLEDGE THAT THE DEDICATIONS AND/OR EXACTIONS MADE HEREIN ARE PROPORTIONAL TO THE IMPACT OF THE SUBDIVISION UPON THE PUBLIC SERVICES REQUIRED IN ORDER THAT THE DEVELOPMENT WILL COMPORT WITH THE PRESENT AND FUTURE GROWTH NEEDS OF THE CITY: WE. OUR SUCCESSORS AND ASSIGNEES HEREBY WAIVE ANY CLAIM. DAMAGE OR CAUSE OF ACTION THAT WE MAY HAVE AS A RESULT OF THE DEDICATION OR EXACTIONS MADE HEREIN.

FURTHER, OWNERS HAVE DEDICATED AND BY THESE PRESENTS DO DEDICATE TO THE USE OF THE PUBLIC FOR PUBLIC UTILITY PURPOSES FOREVER UNOBSTRUCTED AERIAL EASEMENTS. THE AERIAL EASEMENTS SHALL EXTEND HORIZONTALLY AN ADDITIONAL ELEVEN FEET. SIX INCHES (11'6") FOR TEN FEET (10'0") PERIMETER GROUND EASEMENTS OR SEVEN FEET, SIX INCHES (7'6") FOR FOURTEEN FEET (14'0") PERIMETER GROUND EASEMENTS OR FIVE FEET. SIX INCHES (5'6") FOR SIXTEEN FEET (16'0") PERIMETER GROUND EASEMENTS, FROM A PLANE SIXTEEN FEET (16'0") ABOVE GROUND LEVEL UPWARD, LOCATED ADJACENT TO AND ADJOINING SAID PUBLIC UTILITY EASEMENTS THAT ARE DESIGNATED WITH AERIAL EASEMENTS (U.E. AND A.E.) AS INDICATED AND DEPICTED, HEREON, WHEREBY THE AERIAL EASEMENT TOTALS TWENTY ONE FEET, SIX INCHES (21' 6") IN WIDTH.

FURTHER, OWNERS HAVE DEDICATED AND BY THESE PRESENTS DO DEDICATE TO THE USE OF THE PUBLIC FOR PUBLIC UTILITY PURPOSE FOREVER UNOBSTRUCTED AERIAL EASEMENTS. THE AERIAL EASEMENTS SHALL EXTEND HORIZONTALLY AN ADDITIONAL TEN FEET (10'0") FOR TEN FEET (10'0") BACK-TO-BACK GROUND EASEMENTS, OR EIGHT FEET (8'0") FOR FOURTEEN FEET (14'0") BACK-TO-BACK GROUND EASEMENTS OR SEVEN FEET (7'0") FOR SIXTEEN FEET (16'0") BACK-TO-BACK GROUND EASEMENTS, FROM A PLANE SIXTEEN FEET (16'0") ABOVE GROUND LEVEL UPWARD, LOCATED ADJACENT TO BOTH SIDES AND ADJOINING SAID PUBLIC UTILITY EASEMENTS THAT ARE DESIGNATED WITH AERIAL EASEMENTS (U.E. AND A.E.) AS INDICATED AND DEPICTED HEREON, WHEREBY THE AERIAL EASEMENT TOTALS THIRTY FEET

FURTHER, WE DO HEREBY DEDICATE TO THE PUBLIC A STRIP OF LAND TWENTY (20) FEET WIDE ON EACH SIDE OF THE CENTER LINE OF ANY AND ALL BAYOUS, CREEKS, GULLIES, RAVINES, DRAWS AND DRAINAGE DITCHES LOCATED IN SAID SUBDIVISION, AS EASEMENTS FOR DRAINAGE PURPOSES. FORT BEND COUNTY OR ANY OTHER GOVERNMENTAL AGENCY SHALL HAVE THE RIGHT TO ENTER UPON SAID EASEMENT AT ANY AND ALL TIMES FOR THE PURPOSES OF CONSTRUCTION AND MAINTENANCE OF DRAINAGE FACILITIES AND STRUCTURES.

FURTHER, WE DO HEREBY COVENANT AND AGREE THAT ALL OF THE PROPERTY WITHIN THE BOUNDARIES OF THIS SUBDIVISION AND ADJACENT TO ANY DRAINAGE EASEMENT, DITCH, GULLY, CREEK OR NATURAL DRAINAGE WAY SHALL HEREBY BE RESTRICTED TO KEEP SUCH DRAINAGE WAYS AND EASEMENTS CLEAR OF FENCES, BUILDINGS, EXCESSIVE VEGETATION AND OTHER OBSTRUCTIONS TO THE OPERATIONS AND MAINTENANCE OF THE DRAINAGE FACILITY AND THAT SUCH ABUTTING PROPERTY SHALL NOT BE PERMITTED TO DRAIN DIRECTLY INTO THIS EASEMENT EXCEPT BY MEANS OF AN APPROVED DRAINAGE STRUCTURE.

FURTHER, WE DO HEREBY CERTIFY THAT WE ARE THE OWNERS OF ALL PROPERTY IMMEDIATELY ADJACENT TO THE BOUNDARIES OF THE ABOVE AND FOREGOING SUBDIVISION OF SIENNA PARKWAY SECTION 6 STREET DEDICATION WHERE BUILDING SETBACK LINES OR PUBLIC UTILITY EASEMENTS ARE TO BE ESTABLISHED OUTSIDE THE BOUNDARIES OF THE ABOVE AND FOREGOING SUBDIVISION AND DO HEREBY MAKE AND ESTABLISH ALL BUILDING SETBACK LINES AND DEDICATE TO THE USE OF THE PUBLIC, ALL PUBLIC UTILITY EASEMENTS SHOWN IN SAID ADJACENT ACREAGE.

FURTHER, WE DO HEREBY ACKNOWLEDGE THE RECEIPT OF THE "ORDERS FOR REGULATION OF OUTDOOR LIGHTING IN THE UNINCORPORATED AREAS OF FORT BEND COUNTY, TEXAS", AND DO HEREBY COVENANT AND AGREE AND SHALL COMPLY WITH THIS ORDER AS ADOPTED BY FORT BEND COUNTY COMMISSIONERS COURT ON MARCH 23, 2004 AND ANY SUBSEQUENT

IN TESTIMONY WHEREOF, TOLL-GTIS PROPERTY OWNER LLC, A TEXAS LIMITED LIABILITY COMPANY. HAS CAUSED THESE PRESENTS TO BE SIGNED BY JIMMIE F. JENKINS, ITS AUTHORIZED REPRESENTATIVE, THEREUNTO AUTHORIZED,


TOLL-GTIS PROPERTY OWNER LLC A TEXAS LIMITED LIABILITY COMPANY

AUTHORIZED REPRESENTATIVE


STATE OF TEXAS COUNTY OF HARRIS

BEFORE ME, THE UNDERSIGNED AUTHORITY, ON THIS DAY PERSONALLY APPEARED JIMMIE F. JENKINS, AUTHORIZED REPRESENTATIVE OF TOLL-GTIS PROPERTY OWNER LLC, A TEXAS LIMITED LIABILITY COMPANY, KNOWN TO ME TO BE THE PERSON WHOSE NAME IS SUBSCRIBED TO THE FOREGOING INSTRUMENT AND ACKNOWLEDGED TO ME THAT HE EXECUTED THE SAME FOR THE PURPOSES AND CONSIDERATIONS THEREIN EXPRESSED AND IN THE CAPACITY THEREIN AND HEREIN SET OUT

GIVEN UNDER MY HAND AND SEAL OF OFFICE.

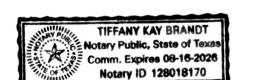

I, JON P. BORDOVSKY, A REGISTERED PROFESSIONAL LAND SURVEYOR, AM AUTHORIZED UNDER THE LAWS OF THE STATE OF TEXAS TO PRACTICE THE PROFESSION OF LAND SURVEYING AND HEREBY CERTIFY THAT THE ABOVE SUBDIVISION IS TRUE AND CORRECT. WAS PREPARED FROM AN ACTUAL SURVEY OF THE PROPERTY MADE UNDER MY SUPERVISION ON THE GROUND AND THAT ALL BOUNDARY CORNERS, ANGLES, POINTS OF CURVATURE AND OTHER POINTS OF REFERENCE HAVE BEEN MARKED WITH IRON (OR OTHER SUITABLE PERMANENT METAL) PIPES OR RODS HAVING AN OUTSIDE DIAMETER OF NOT LESS THAN FIVE-EIGHTHS (5/8) INCH WITH PLASTIC CAP MARKED "GBI PARTNERS" AND A LENGTH OF NOT LESS THAN THREE (3) FEET (SEE NOTE 9).

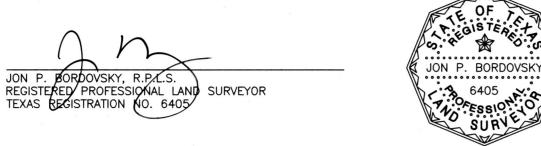

I. SCOTT FRANKOVICH, A PROFESSIONAL ENGINEER REGISTERED IN THE STATE OF TEXAS DO HEREBY CERTIFY THAT THIS PLAT MEETS ALL REQUIREMENTS OF FORT BEND COUNTY TO THE BEST OF MY KNOWLEDGE.

COTT FRANKOVICH, P.E. LICENSED PROFESSIONAL ENGINEER TEXAS LICENSE NO. 130312




STATE OF TEXAS COUNTY OF FORT BEND

JOHN O'MALLEY, VICE CHAIR

THIS IS TO CERTIFY THAT THE PLANNING AND ZONING COMMISSION OF THE CITY OF MISSOURI CITY. TEXAS. HAS APPROVED THIS PLAT AND SUBDIVISION OF SIENNA PARKWAY SECTION 6 STREET DEDICATION IN CONFORMANCE WITH THE LAWS OF THE STATE OF TEXAS AND THE ORDINANCES OF THE CITY OF MISSOURI CITY AS SHOWN HEREON AND AUTHORIZED THE RECORDING OF THIS PLAT

THIS		DAY OF _	 ,	2
TIMOTUN	B. HANEY	OLIMB		
IIMOTHY	R. HANEY,	CHAIR		

- 1. BENCHMARK: FOUND 4 INCH BRASS DISC LOCATED IN A POURED CONCRETE POST IN THE GRASSY AREA IN FRONT OF MISSOURI CITY FIRE STATION NUMBER 5 16.5 FEET FROM THE SURVEY MARKER NO. PCM-011 ELEV. = 59.97 (NAVD88 2001 ADJUSTMENT)
- 2. T.B.M. INDICATES TEMPORARY BENCHMARK SET 5/8-INCH IRON ROD. ELEV. = 58.41 (NAVD 88, 2001ADJ.)
- 3. ALL BEARINGS REFERENCED TO THE TEXAS COORDINATE SYSTEM, SOUTH CENTRAL ZONE (NAD83). COORDINATES SHOWN ARE GRID AND MAY BE CONVERTED TO SURFACE BY APPLYING A FACTOR OF 0.999867651.
- 4. THIS PLAT WAS PREPARED TO MEET CITY OF MISSOURI CITY AND FORT BEND COUNTY
- 5. THIS PLAT WAS PREPARED FROM INFORMATION FURNISHED BY CHARTER TITLE COMPANY. FILE NO. 2023-0554, DATED MARCH 25, 2025. THE SURVEYOR HAS NOT ABSTRACTED THE ABOVE PROPERTY.
- 6. THIS PLAT LIES PARTIALLY WITHIN SIENNA PARKS & LEVEE IMPROVEMENT DISTRICT. SIENNA MUNICIPAL UTILITY DISTRICT NO. 7, FORT BEND SUBSIDENCE DISTRICT, FORT BEND ISD, FORT BEND COUNTY DRAINAGE DISTRICT, THE ETJ OF THE CITY OF MISSOURI CITY AND FORT BEND COUNTY.
- 7. IN ACCORDANCE WITH FEDERAL EMERGENCY MANAGEMENT AGENCY FLOOD INSURANCE RATE MAP, MAP NO. 48157C 0435L, REVISED DATE APRIL 2, 2014, PROPERTY LIES WITHIN SHADED ZONE "X" DEFINED AS AREAS OF 1% ANNUAL CHANCE FLOOD. LJA DOES NOT WARRANT NOR SUBSCRIBE TO THE ACCURACY OR SCALE OF SAID MAPS.
- 8. THERE ARE NO EXISTING OR PROPOSED PIPELINE EASEMENTS WITHIN THE LIMITS OF THE
- 9. FIVE EIGHTHS INCH (5/8") IRON RODS THREE FEET (3") IN LENGTH WITH A PLASTIC CAP MARKED "GBI PARTNÈRS" WILL BE SET ON ALL PERIMÉTER BOUNDARY CORNERS. LOT, BLOCK, AND RESERVE CORNERS WILL BE SET UPON COMPLETION OF ROAD CONSTRUCTION
- 10. THE DRAINAGE SYSTEM FOR THIS SUBDIVISION SHALL BE DESIGNED TO MEET THE REQUIREMENTS OF THE FORT BEND COUNTY DRAINAGE CRITERIA MANUAL WHICH ALLOWS STREET PONDING DURING INTENSE RAINFALL EVENTS.
- 11. ALL DRAINAGE AND FLOODWAY EASEMENTS SHALL BE KEPT CLEAR OF FENCES, BUILDINGS, PLANTINGS AND OTHER OBSTRUCTIONS TO THE OPERATIONS AND MAINTENANCE OF THE DRAINAGE FACILITY AS REQUIRED BY SUBSECTION 82-168(D) OF THE CODE OF ORDINANCES OF THE CITY OF MISSOURI CITY, TEXAS.
- 12. ALL PROPERTY TO DRAIN INTO THE DRAINAGE EASEMENT ONLY THROUGH AN APPROVED DRAINAGE STRUCTURE.
- 13. SHARED ACCESS AND PARKING FACILITIES SHALL BE PROVIDED UNDER THE PROVISIONS OF SUBSECTION 82-159 OF THE ORDINANCES OF THE CITY OF MISSOURI CITY.
- 14. THE CITY OF MISSOURI CITY SHALL NOT BE RESPONSIBLE FOR MAINTENANCE OF DRIVEWAYS, SIDEWALKS. ENIERGENCY ACCESS EASEMENTS, RECREATIONAL AREAS, OPEN SPACE AND RESERVES; AND THE SIENNA COMMUNITY ASSOCIATION INC., (S.C.A.I.) HOMEOWNERS ASSOCIATION SHALL BE RESPONSIBLE FOR SUCH MAINTENANCE OF DRIVEWAYS, EMERGENCY ACCESS EASEMENTS, RECREATIONAL AREAS AND OPEN SPACES AS REQUIRED BY SECTION 3.C(14)OF THE PLATTING MANUAL OF THE CITY OF MISSOURI CITY (SEPTEMBER 2019).
- 15. SIDEWALKS SHALL BE CONSTRUCTED AS REQUIRED BY SECTION 82-164 OF THE CODE OF ORDINANCES OF THE CITY OF MISSOURI CITY, TEXAS.
- 16. SIDEWALK SHALL BE BUILT OR CAUSED TO BE BUILT NOT LESS THAN 5-FEET IN WIDTH ON BOTH SIDES OF ALL DEDICATED RIGHTS-OF-WAY WITHIN SAID PLAT AND ON CONTIGUOUS RIGHT-OF-WAY OF ALL PERIMETER ROADS SURROUNDING SAID PLAT, IN ACCORDANCE WITH
- 17. DRIVEWAY APPROACHES SHALL BE PROVIDED IN ACCORDANCE WITH THE MISSOURI CITY DRIVEWAY APPROACH POLICY AS REQUIRED UNDER THE PROVISIONS OF SUBSECTION 82-160 OF THE CODE OF ORDINANCES OF THE CITY OF MISSOURI CITY, TEXAS.
- 18. ALL REQUIRED UTILITY COMPANIES HAVE BEEN CONTACTED AND ALL PUBLIC UTILITY EASEMENTS AS SHOWN ON THE ABOVE AND FOREGOING PLAT CONSTITUTE ALL OF THE EASEMENTS REQUIRED BY THE UTILITY COMPANIES CONTACTED AT THE TIME OF PLATTING.
- 19. IN ACCORDANCE WITH CENTER POINT ENERGY ELECTRICAL SERVICE MANUAL, ARTICLE 421.2. ELECTRIC METERS SHALL BE LOCATED IN A POSITION THAT IS ACCESSIBLE AT ALL TIMES WITHOUT CUSTOMER ASSISTANCE. ACCESS TO THE METER SHALL NOT BE BLOCKED BY GATES, WALLS OR FENCES.
- 20. ALL OF THE PROPERTY SUBDIVIDED IN THE ABOVE AND FOREGOING PLAT IS WITHIN THE ETJ BOUNDARIES OF THE CITY OF MISSOURI CITY, TEXAS.
- 21. NO BUILDING OR OTHER PERMIT, EXCEPT PERMITS FOR CONSTRUCTION OF PUBLIC IMPROVEMENTS WILL BE ISSUED BY THE CITY OF MISSOURI CITY, TEXAS, FOR CONSTRUCTION WITHIN THIS SUBDIVISION UNTIL SUCH TIME AS ALL PUBLIC IMPROVEMENTS OF THE SUBDIVISION HAVE BEEN CONSTRUCTED BY THE DEVELOPER AND ACCEPTED BY THE CITY OR THE GUARANTEE OF CONSTRUCTION OF PUBLIC IMPROVEMENTS REQUIRED BY SECTION 82-206 OF THE CODE OF ORDINANCES OF THE CITY OF MISSOURI CITY, TEXAS, IS SUBMITTED TO AND APPROVED BY THE CITY.
- 22. PRIOR TO THE BEGINNING OF THE ONE-YEAR MAINTENANCE PERIOD FOR UTILITIES AND PAVING BY FORT BEND COUNTY. ALL BLOCK CORNERS AND STREET RIGHT-OF-WAY WILL BE
- 23. ADEQUATE FIRE FLOWS SHALL BE PROVIDED ALONG THE ENTIRE LENGTH OF THE PROPOSED
- 24. REQUIRED FIRE FLOWS SHALL BE PROVIDED BASED ON THE SIZE AND CONSTRUCTION OF ALL BUILDINGS AS REQUIRED BY THE INTERNATIONAL FIRE CODE AS ADOPTED BY THE CITY.
- 25. THE PLACEMENT OF FIRE HYDRANTS SHALL BE PROVIDED BASED ON THE MINIMUM DISTANCE REQUIREMENTS AS ESTABLISHED IN THE INTERNATIONAL FIRE CODE AS ADOPTED BY THE CITY (400FT. FOR RESIDENTIAL DEVELOPMENT AND 250FT. FOR COMMERCIAL DEVELOPMENT). ALL FIRE HYDRANTS SHALL BE INSTALLED ACCORDING TO THE INTERNATIONAL FIRE CODE AS ADOPTED BY THE CITY.
- 26. STREET LIGHTING SHALL BE DESIGNED AND INSTALLED IN ACCORDANCE WITH THE CITY OF MISSOURI CITY INFRASTRUCTURE DESIGN MANUAL, CHAPTER 4 STREET LIGHTING AND OVERHEAD UTILITIES. THE INSTALLATION, OPERATION, AND MAINTENANCE OF ORNAMENTAL STREET LIGHTS SHALL NOT BE THE RESPONSIBILITY OF THE CITY OF MISSOURI CITY, EXCEPT AS PROVIDED THEREIN.
- 27. OWNERSHIP AND MAINTENANCE RESPONSIBILITY OF THE DRAINAGE RESERVES AND CHANNELS IS VESTED IN THE SIENNA PARKS & LEVEE IMPROVEMENT DISTRICT. THE OWNERSHIP AND MAINTENANCE RESPONSIBILITY OF LANDSCAPE RESERVES IS VESTED IN THE HOMEOWNERS
- 28. OWNERSHIP AND MAINTENANCE RESPONSIBILITY OF THE UTILITIES WITHIN THE SECTIONS IS VESTED IN SIENNA MUNICIPAL UTILITY DISTRICT NO. 7. THE OWNERSHIP AND MAINTENANCE RESPONSIBILITY OF THE UTILITIES ALONG BOULEVARDS AND MAJOR THOROUGHFARES IS VESTED IN THE SIENNA MUNICIPAL UTILITY DISTRICT NO. 5.
- 29. THIS PLAT IS SUBORDINATED BY: U.S. BANK NATIONAL ASSOCIATION D/B/A HOUSING CAPITAL COMPANY, AS RECORDED IN ____ OF THE OFFICIAL RECORDS OF FORT BEND COUNTY,
- 30. THIS PLAT LIES WITHIN LIGHTING ZONE 2.
- 31. SITE PLANS SHALL BE SUBMITTED TO FORT BEND COUNTY AND ANY OTHER APPLICABLE JURISDICTION FOR REVIEW AND APPROVAL. DEVELOPMENT PERMITS AND ALL OTHER APPLICABLE PERMITS SHALL BE OBTAINED FROM FORT BEND COUNTY PRIOR TO BEGINNING
- 32. ONE-FOOT RESERVE DEDICATED TO THE CITY IN FEE AS A BUFFER SEPARATION BETWEEN THE SIDE OR END OF STREETS WHERE SUCH STREETS ABUT ADJACENT ACREAGE TRACTS. THE CONDITION OF SUCH DEDICATION BEING THAT WHEN THE ADJACENT PROPERTY IS SUBDIVIDED PURSUANT TO A RECORDED PLAT, THE ONE-FOOT RESERVE SHALL THEREUPON BECOME VESTED IN THE PUBLIC FOR STREET RIGHT-OF-WAY PURPOSES AND THE FEE TITLE THERETO SHALL REVERT TO AND REVEST IN THE DEDICATOR, HIS HEIRS, ASSIGNS OR

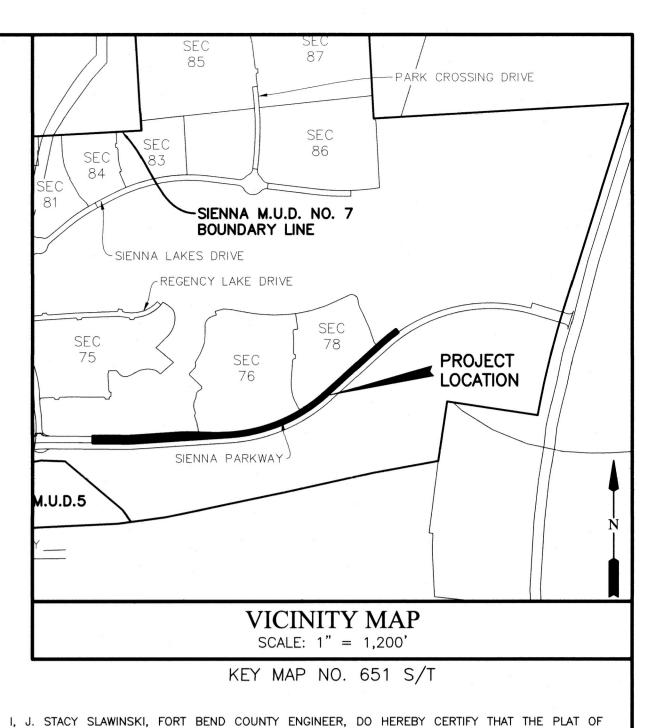

THIS SUBDIVISION COMPLIES WITH ALL OF THE EXISTING RULES AND REGULATIONS OF THIS OFFICE AS ADOPTED BY THE FORT BEND COUNTY COMMISSIONERS' COURT. HOWEVER, NO CERTIFICATION IS HEREBY GIVEN AS TO THE EFFECT OF DRAINAGE FROM THIS SUBDIVISION ON THE INTERCEPTING DRAINAGE ARTERY OR PARENT STREAM OR ON ANY OTHER AREA OR SUBDIVISION WITHIN THE WATERSHED.

J. STACY SLAWINSKI, P.E. FORT BEND COUNTY ENGINEER

APPROVED BY THE COMMISSIONERS' COURT OF FORT BEND COUNTY, TEXAS,

THIS ______, 2025.

VINCENT M. MORALES, JR. PRECINCT 1, COUNTY COMMISSIONER

GRADY PRESTAGE PRECINCT 2, COUNTY COMMISSIONER

KP GEORGE COUNTY JUDGE

> W.A. (ANDY) MEYERS PRECINCT 3, COUNTY COMMISSIONER

PRECINCT 4, COUNTY COMMISSIONER

I, LAURA RICHARD, COUNTY CLERK IN AND FOR FORT BEND COUNTY, HEREBY CERTIFY THAT THE

IN MY OFFICE ON ______, 2025 AT _____ O'CLOCK ____.M. IN

FOREGOING INSTRUMENT WITH ITS CERTIFICATE OF AUTHENTICATION WAS FILED FOR RECORDATION

PLAT NUMBER _____ OF THE PLAT RECORDS OF FORT BEND COUNTY, TEXAS.

WITNESS MY HAND AND SEAL OF OFFICE, AT RICHMOND, TEXAS. THE DAY AND DATE LAST ABOVE

LAURA RICHARD, COUNTY CLERK FORT BEND COUNTY, TEXAS

SIENNA PARKWAY SECTION 6 STREET DEDICATION

A SUBDIVISION OF 5.139 ACRES OF LAND SITUATED IN THE DAVID FITZGERALD SURVEY, ABSTRACT 25 AND THE WILLIAM HALL SURVEY, ABSTRACT 31, FORT BEND COUNTY, TEXAS.

1 RESERVE

APRIL 07, 2025

JOB NO. 1415-1506B

TOLL-GTIS PROPERTY OWNER, LLC JIMMIE F. JENKINS, AUTHORIZED REPRESENTATIVE 10110 WEST SAM HOUSTON PARKWAY NORTH, SUITE 210,

> HOUSTON, TEXAS 77064 PH. (281) 894-8655



JON BORDOVSKY, R.P.L.S.


TEXAS REGISTRATION NO. 6405

ENGINEER: LJA Engineering, Inc. 1904 W. Grand Parkway North Suite 100

Phone 713.953.5200 Fax 713.953.5026 Katy, Texas 77449 FRN-F-1386

SCOTT FRANKOVICH, P.E. REGISTERED PROFESSIONAL LAND SURVEYOR LICENSED PROFESSIONAL ENGINEER TEXAS REGISTRATION NO. 130312

SHEET 1 OF 3

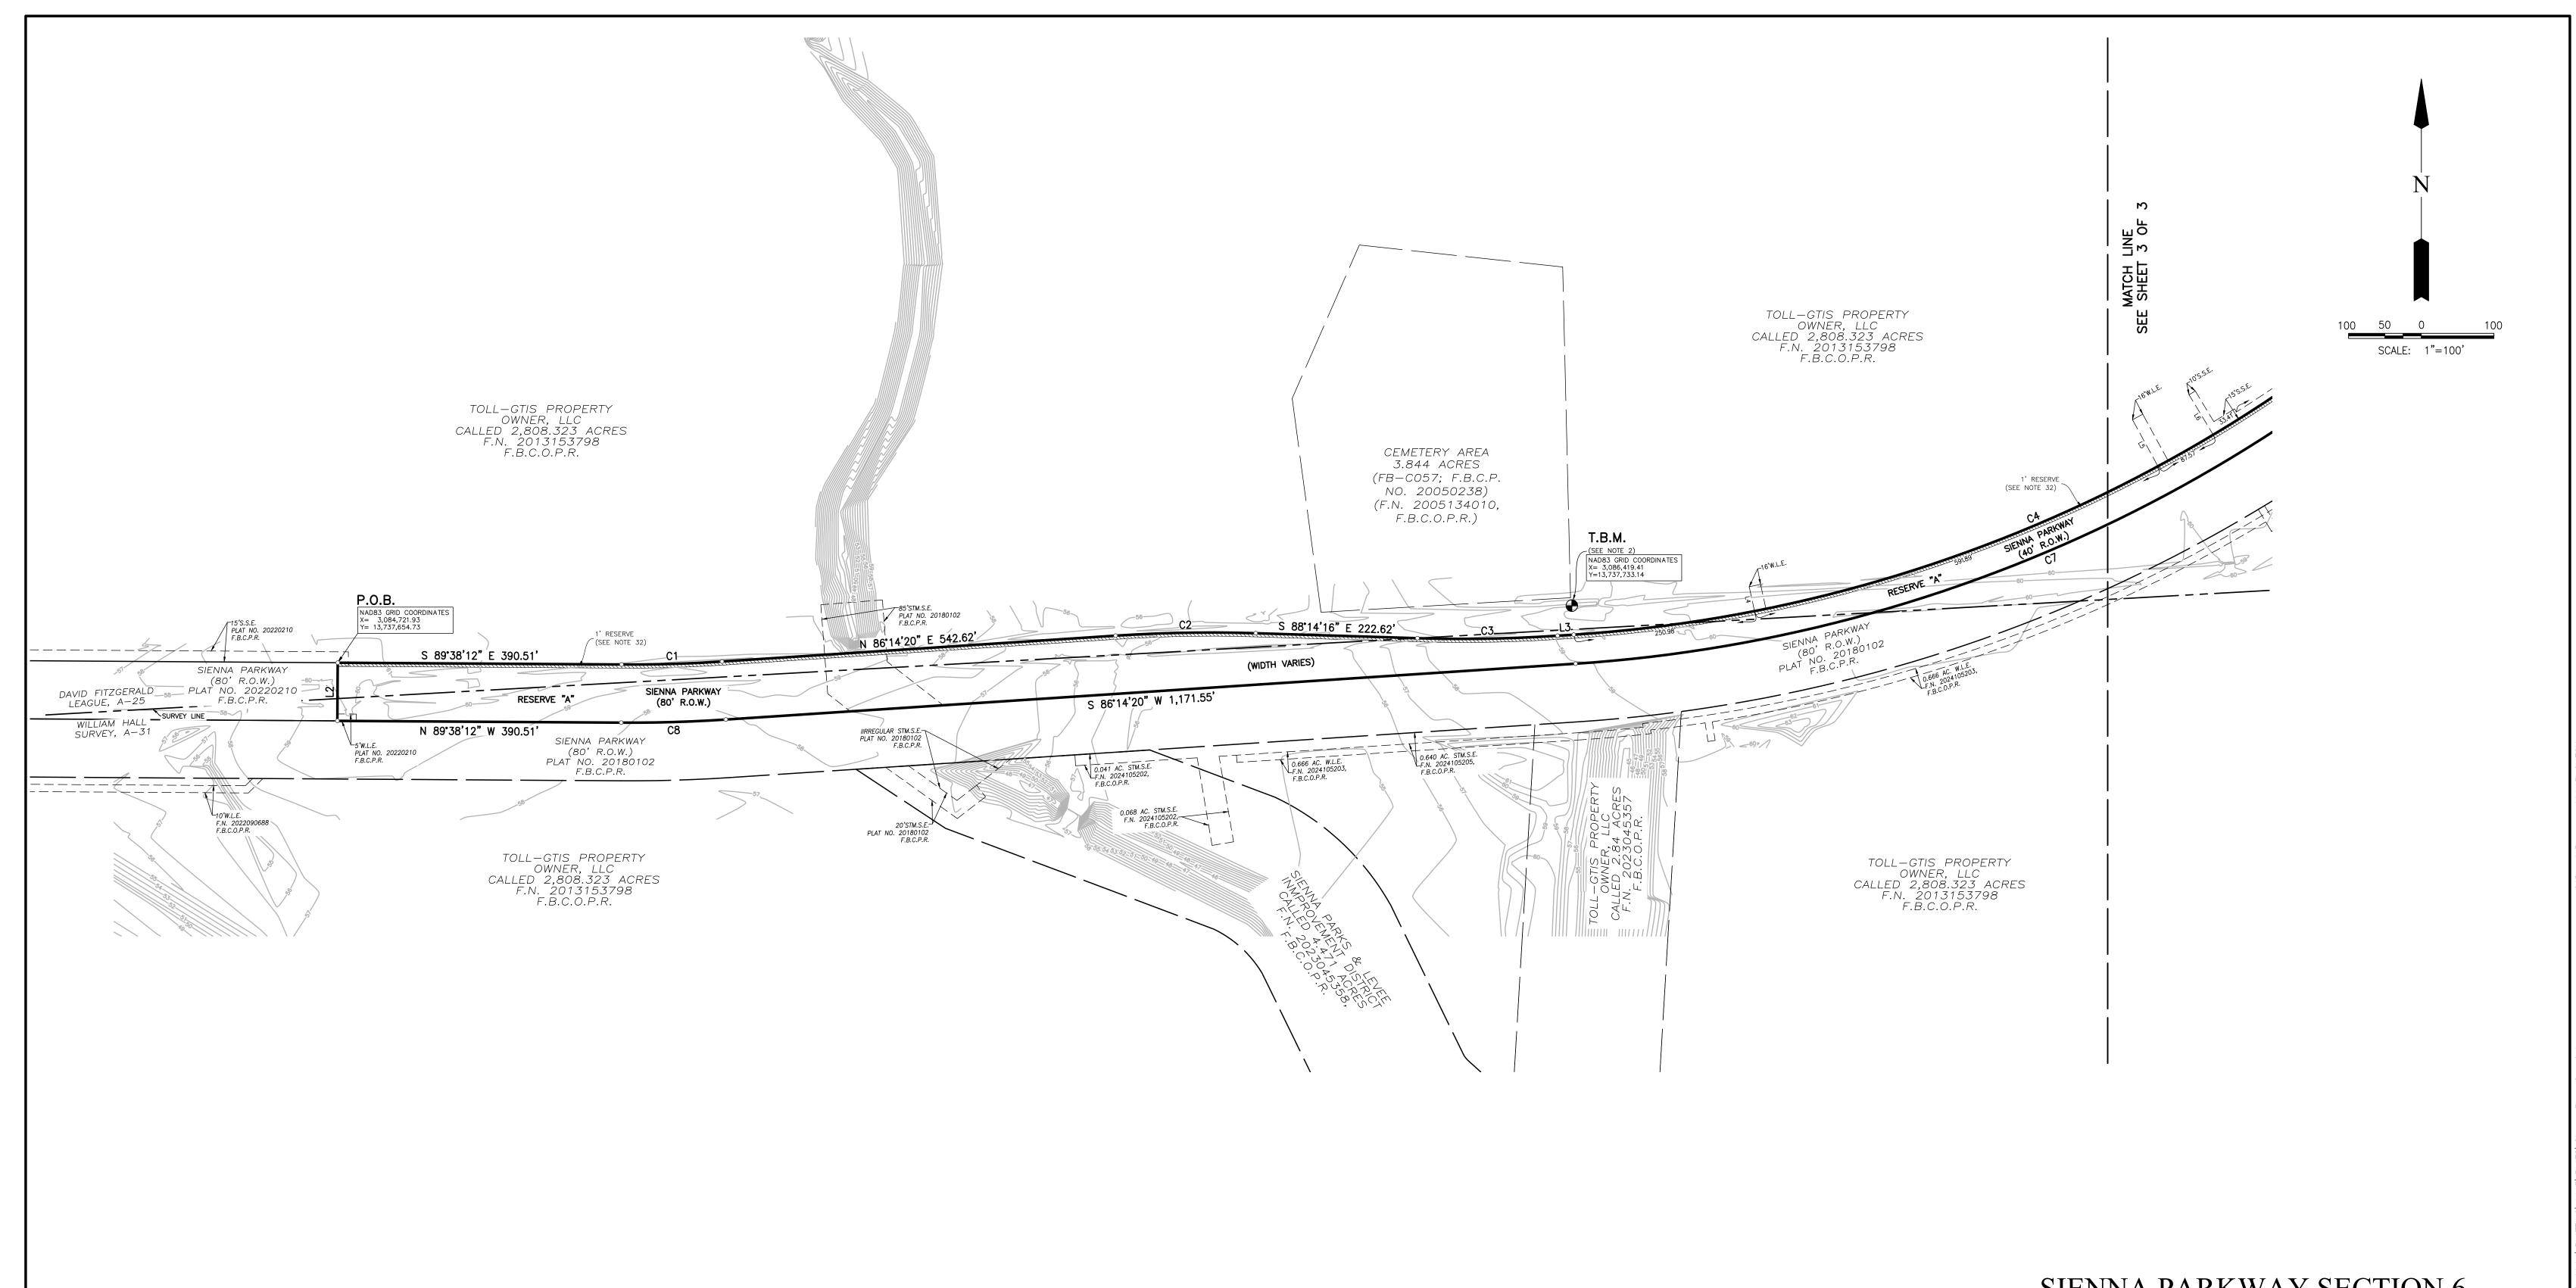

LEGEND

B.L. INDICATES BUILDING LINE

U.E. INDICATES UTILITY EASEMENT

D.E. INDICATES DRAINAGE EASEMENT

F.M.E. INDICATES FORCE MAIN EASEMENT

W.L.E. INDICATES WATER LINE EASEMENT S.S.E. INDICATES SANITARY SEWER EASEMENT

STM.S.E. INDICATES STORM SEWER EASEMENT

F.B.C.P.R. INDICATES FORT BEND COUNTY PLAT RECORDS F.B.C.O.R. INDICATES FORT BEND COUNTY OFFICIAL RECORDS

F.B.C.O.P.R. INDICATES FORT BEND COUNTY OFFICIAL PUBLIC RECORDS F.B.C.D.R. INDICATES FORT BEND COUNTY DEED RECORDS

F.N. INDICATES FILE NUMBER

F.B.C.C.M. INDICATES FORT BEND COUNTY COMMISSIONERS MINUTES M.U.D. INDICATES MUNICIPAL UTILITY DISTRICT

PG. INDICATE PAGE

R.O.W. INDICATES RIGHT-OF-WAY

VOL. INDICATES VOLUME

LINE TABLE		CURVE TABLE						
Ε	BEARING	DISTANCE	CURVE	RADIUS	DELTA	ARC	CHORD BEARING	CHORD
	S 35°33'15" E	40.58'	C1	1,920.00'	4°07'28"	138.21	N 88°18'04" E	138.18'
-	N 00°21'48" E	80.00'	C2	2,000.00'	5°31'24"	192.80'	N 89°00'02" E	192.73
5	N 86°14'20" E	22.34'	C3	2,000.00'	5°31'24"	192.80'	N 89°00'02" E	192.73
-	N 12°14'32" W	34.24'	C4	1,960.00	38°26'53"	1,315.25	N 67°00'54" E	1,290.71
5	N 28°38'04" W	72.88'	C5	2,090.00	6°39'18"	242.76	N 51°07'06" E	242.62
5	N 31°08'03" W	64.26'	C6	2,000.00	6°52'38"	240.06	S 51°13'46" W	239.91
<u>'</u>	N 42°11'07" W	58.18'	C7	2,000.00	38°26'53"	1,342.09	S 67°00'54" W	1,317.05

L8 N 19°36'50" W 8.68'

			DECEDI/E TADIE			
RESERVE TABLE						
RESERVE	ACREAGE	SQ.FT.	TYPE	MAINTENANCE/OWNERSHIP		
Α	5.139	223,875	RESTRICTED TO PUBLIC RIGHT-OF-WAY	FORT BEND COUNTY		
TOTAL	5.139	223,875				

143.97' S 88°18'04" W

SIENNA PARKWAY SECTION 6 STREET DEDICATION

A SUBDIVISION OF 5.139 ACRES OF LAND SITUATED IN THE DAVID FITZGERALD SURVEY, ABSTRACT 25 AND THE WILLIAM HALL SURVEY, ABSTRACT 31, FORT BEND COUNTY, TEXAS.

1 RESERVE

APRIL 07, 2025

JOB NO. 1415-1506B

TOLL-GTIS PROPERTY OWNER, LLC JIMMIE F. JENKINS, AUTHORIZED REPRESENTATIVE 10110 WEST SAM HOUSTON PARKWAY NORTH, SUITE 210,

HOUSTON, TEXAS 77064 PH. (281) 894-8655



GBI PARTNERS 4724 VISTA ROAD TBPELS FIRM #10130300 PASADENA, TX 77505 GBISurvey@GBISurvey.com PHONE: 281-499-4539 www.GBISurvey.com

TEXAS REGISTRATION NO. 6405


ENGINEER: LJA Engineering, Inc. 1904 W. Grand Parkway North Suite 100 Katy, Texas 77449

Phone 713.953.5200 Fax 713.953.5026 FRN-F-1386

JON BORDOVSKY, R.P.L.S. REGISTERED PROFESSIONAL LAND SURVEYOR LICENSED PROFESSIONAL ENGINEER

SCOTT FRANKOVICH, P.E. TEXAS REGISTRATION NO. 130312

SHEET 2 OF 3

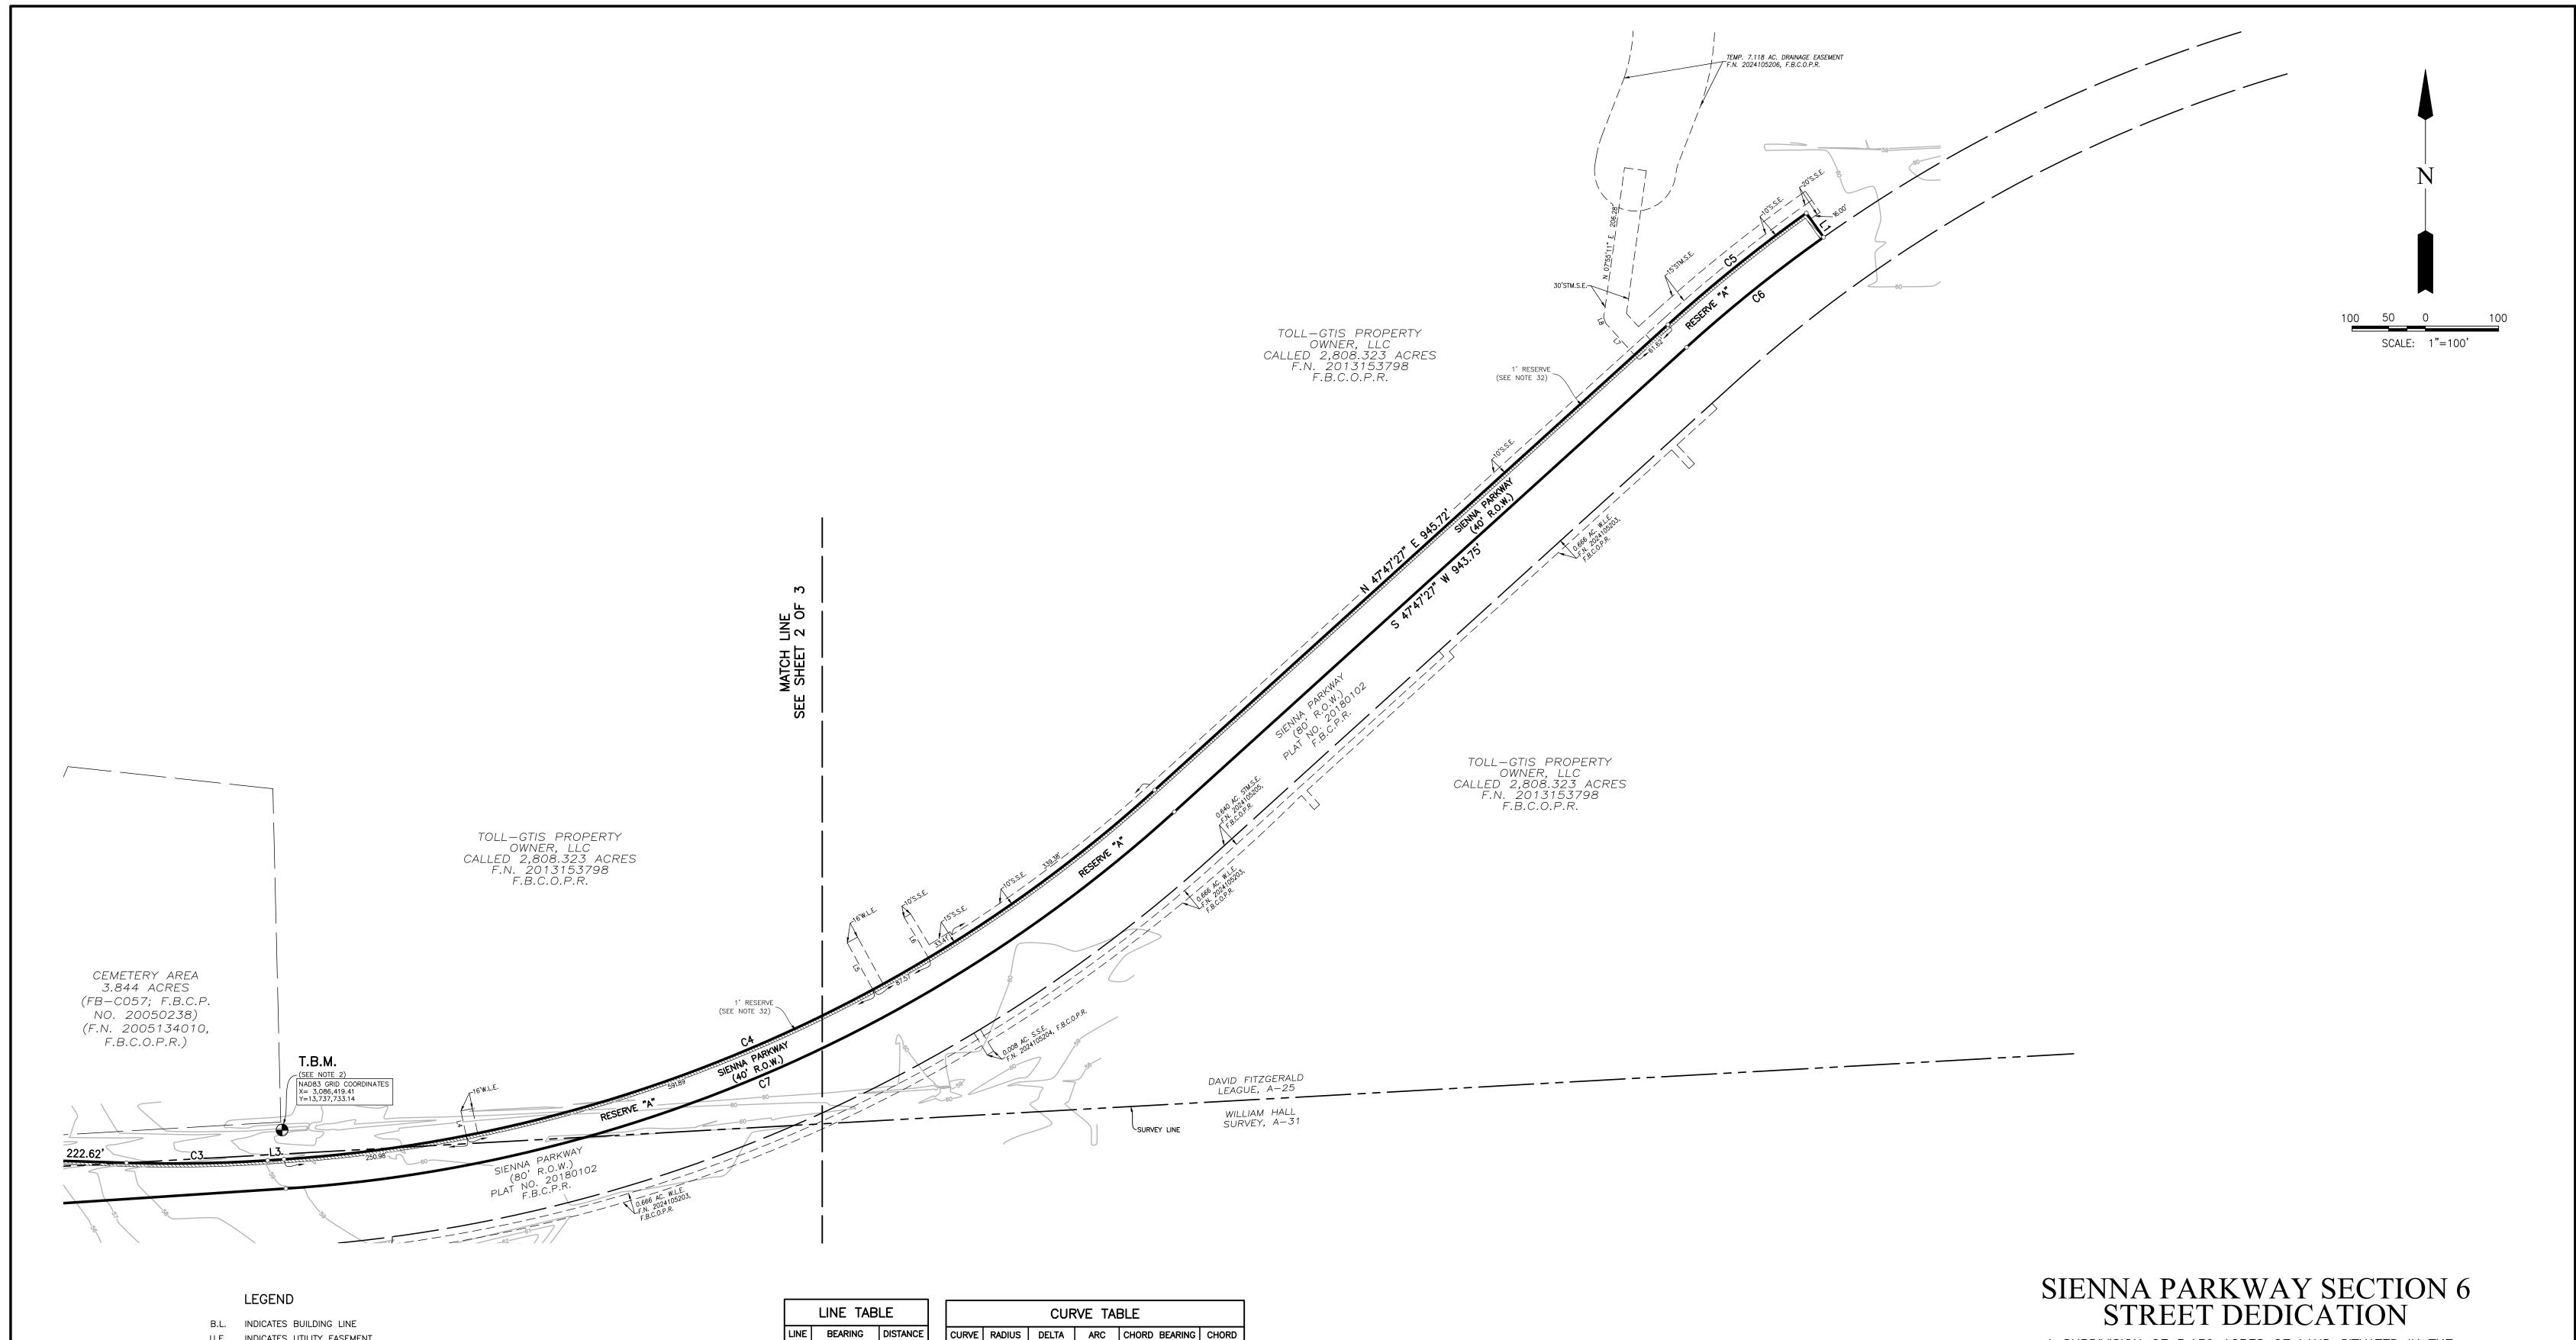

U.E. INDICATES UTILITY EASEMENT

D.E. INDICATES DRAINAGE EASEMENT

F.M.E. INDICATES FORCE MAIN EASEMENT W.L.E. INDICATES WATER LINE EASEMENT

S.S.E. INDICATES SANITARY SEWER EASEMENT

STM.S.E. INDICATES STORM SEWER EASEMENT F.B.C.P.R. INDICATES FORT BEND COUNTY PLAT RECORDS

F.B.C.O.R. INDICATES FORT BEND COUNTY OFFICIAL RECORDS F.B.C.O.P.R. INDICATES FORT BEND COUNTY OFFICIAL PUBLIC RECORDS

F.B.C.D.R. INDICATES FORT BEND COUNTY DEED RECORDS

F.N. INDICATES FILE NUMBER

F.B.C.C.M. INDICATES FORT BEND COUNTY COMMISSIONERS MINUTES M.U.D. INDICATES MUNICIPAL UTILITY DISTRICT

PG. INDICATE PAGE

R.O.W. INDICATES RIGHT-OF-WAY

VOL. INDICATES VOLUME

LINE TABLE			CURVE TABLE					
BEARING	DISTANCE		CURVE	RADIUS	DELTA	ARC	CHORD BEARING	CHORD
S 35°33'15" E	40.58'		C1	1,920.00'	4°07'28"	138.21	N 88°18'04" E	138.18'
N 00°21'48" E	80.00'		C2	2,000.00'	5°31'24"	192.80'	N 89°00'02" E	192.73
N 86°14'20" E	22.34'		С3	2,000.00'	5°31'24"	192.80'	N 89°00'02" E	192.73
N 12°14'32" W	34.24'		C4	1,960.00'	38°26'53"	1,315.25	N 67°00'54" E	1,290.71
N 28°38'04" W	72.88'		C5	2,090.00	6°39'18"	242.76	N 51°07'06" E	242.62
N 31°08'03" W	64.26'		C6	2.000.00'	6°52'38"	240.06	S 51°13'46" W	239.91
N 42°11'07" W	58.18'		C7					1,317.05
N 19°36'50" W	8.68'							143.94
	BEARING S 35°33'15" E N 00°21'48" E N 86°14'20" E N 12°14'32" W N 28°38'04" W N 31°08'03" W N 42°11'07" W	BEARING DISTANCE S 35'33'15" E 40.58' N 00'21'48" E 80.00' N 86'14'20" E 22.34' N 12'14'32" W 34.24' N 28'38'04" W 72.88' N 31'08'03" W 64.26' N 42'11'07" W 58.18'	BEARING DISTANCE S 35'33'15" E 40.58' N 00'21'48" E 80.00' N 86'14'20" E 22.34' N 12'14'32" W 34.24' N 28'38'04" W 72.88' N 31'08'03" W 64.26' N 42'11'07" W 58.18'	BEARING DISTANCE S 35'33'15" E 40.58' N 00'21'48" E 80.00' N 86'14'20" E 22.34' N 12'14'32" W 34.24' N 28'38'04" W 72.88' N 31'08'03" W 64.26' N 42'11'07" W 58.18'	BEARING DISTANCE S 35'33'15" E 40.58' N 00'21'48" E 80.00' N 86'14'20" E 22.34' N 12'14'32" W 34.24' N 28'38'04" W 72.88' N 31'08'03" W 64.26' N 42'11'07" W 58.18' N 19'36'50" W 8.68'	BEARING DISTANCE S 35°33′15″ E 40.58′ N 00°21′48″ E 80.00′ N 86°14′20″ E 22.34′ N 12°14′32″ W 34.24′ N 28°38′04″ W 72.88′ N 31°08′03″ W 64.26′ N 42°11′07″ W 58.18′ N 19°36′50″ W 8.68′ CURVE RADIUS DELTA 1,920.00′ 4°07′28″ C2 2,000.00′ 5°31′24″ C3 2,000.00′ 5°31′24″ C4 1,960.00′ 38°26′53″ C5 2,090.00′ 6°39′18″ C6 2,000.00′ 6°52′38″ C7 2,000.00′ 38°26′53″	BEARING DISTANCE S 35'33'15" E 40.58' C1 1,920.00' 4'07'28" 138.21' C2 2,000.00' 5'31'24" 192.80' C3 2,000.00' 5'31'24" 192.80' C4 1,960.00' 38'26'53" 1,315.25' C5 2,090.00' 6'39'18" 242.76' C6 2,000.00' 6'52'38" 240.06' C7 2,000.00' 38'26'53" 1,342.09'	BEARING DISTANCE S 35°33′15″ E 40.58′ C1 1,920.00′ 4°07′28″ 138.21′ N 88°18′04″ E N 00°21′48″ E 80.00′ C2 2,000.00′ 5°31′24″ 192.80′ N 89°00′02″ E N 86°14′20″ E 22.34′ C3 2,000.00′ 5°31′24″ 192.80′ N 89°00′02″ E N 12°14′32″ W 34.24′ C4 1,960.00′ 38°26′53″ 1,315.25′ N 67°00′54″ E N 31°08′03″ W 64.26′ C6 2,000.00′ 6°39′18″ 242.76′ N 51°07′06″ E N 42°11′07″ W 58.18′ C7 2,000.00′ 38°26′53″ 1,342.09′ S 67°00′54″ W

RESERVE TABLE								
RESERVE	ACREAGE	SQ.FT.	TYPE	MAINTENANCE/OWNERSHIP				
Α	5.139	223,875	RESTRICTED TO PUBLIC RIGHT-OF-WAY	FORT BEND COUNTY				
TOTAL	5 1 3 9	223 875						

A SUBDIVISION OF 5.139 ACRES OF LAND SITUATED IN THE DAVID FITZGERALD SURVEY, ABSTRACT 25 AND THE WILLIAM HALL SURVEY, ABSTRACT 31, FORT BEND COUNTY, TEXAS.

1 RESERVE

APRIL 07, 2025

JOB NO. 1415-1506B

TOLL-GTIS PROPERTY OWNER, LLC JIMMIE F. JENKINS, AUTHORIZED REPRESENTATIVE 10110 WEST SAM HOUSTON PARKWAY NORTH, SUITE 210, HOUSTON, TEXAS 77064

PH. (281) 894-8655



4724 VISTA ROAD TBPELS FIRM #10130300 PASADENA, TX 77505 GBISurvey@GBISurvey.com

LJA Engineering, Inc. 1904 W. Grand Parkway North Suite 100 Katy, Texas 77449

ENGINEER:

Phone 713.953.5200 Fax 713.953.5026 FRN-F-1386

SCOTT FRANKOVICH, P.E. JON BORDOVSKY, R.P.L.S. REGISTERED PROFESSIONAL LAND SURVEYOR LICENSED PROFESSIONAL ENGINEER TEXAS REGISTRATION NO. 6405 TEXAS REGISTRATION NO. 130312

SHEET 3 OF 3