



2322 W Grand Parkway North, Suite 150
Katy, Texas 77449
Tel: 832.913.4000
Fax: 832.913.4001
www.quiddity.com

March 31, 2025
Fort Bend County Development
301 Jackson Street, Suite 401
Richmond, TX 77469

Re: Tamarron Point Street Dedication Section 6
DR Horton - Texas, LLC, on behalf of Fort Bend County Municipal Utility District No. 222
Authorization for Traffic Control Plan and Detour Route

We request approval for a proposed traffic control plan and detour for necessary pavement repairs at the intersection of Tamarron Point and Jordan Ranch Boulevard. These repairs are critical for maintaining road safety and ensuring the long-term quality of the infrastructure. In compliance with Fort Bend County regulations and in order to minimize disruptions to traffic flow, we have developed a comprehensive traffic control plan and detour route. The key elements of the plan include:

1. **Temporary Lane Closures:** Propose shutting down the westbound lane of Tamarron Point after the Tamarron West Section 12 entrance and the northbound lane of Jordan Ranch Boulevard between Tamarron Point and Tamarron Parkway.
2. **Detour Route:** Clear detour route for motorists, pedestrians, and cyclists to ensure safe navigation around the construction zone.
3. **Duration of Closure/Detour:** The work is anticipated to begin April 24th, 2025.

Enclosed, please find the detailed traffic control plan and detour route.

Thank you for your consideration of our request. Should you have any questions, please do not hesitate to call (832-913-4000).


Sincerely,


A handwritten signature in blue ink, appearing to read 'Devin P. Espinosa'.

Devin P. Espinosa, P.E.

DPE\md

K:\16806\16806-0012-01 Tamarron Point Section 4 - WS&D\Project Management\Submittals\FBC\WS&D Early Start Request

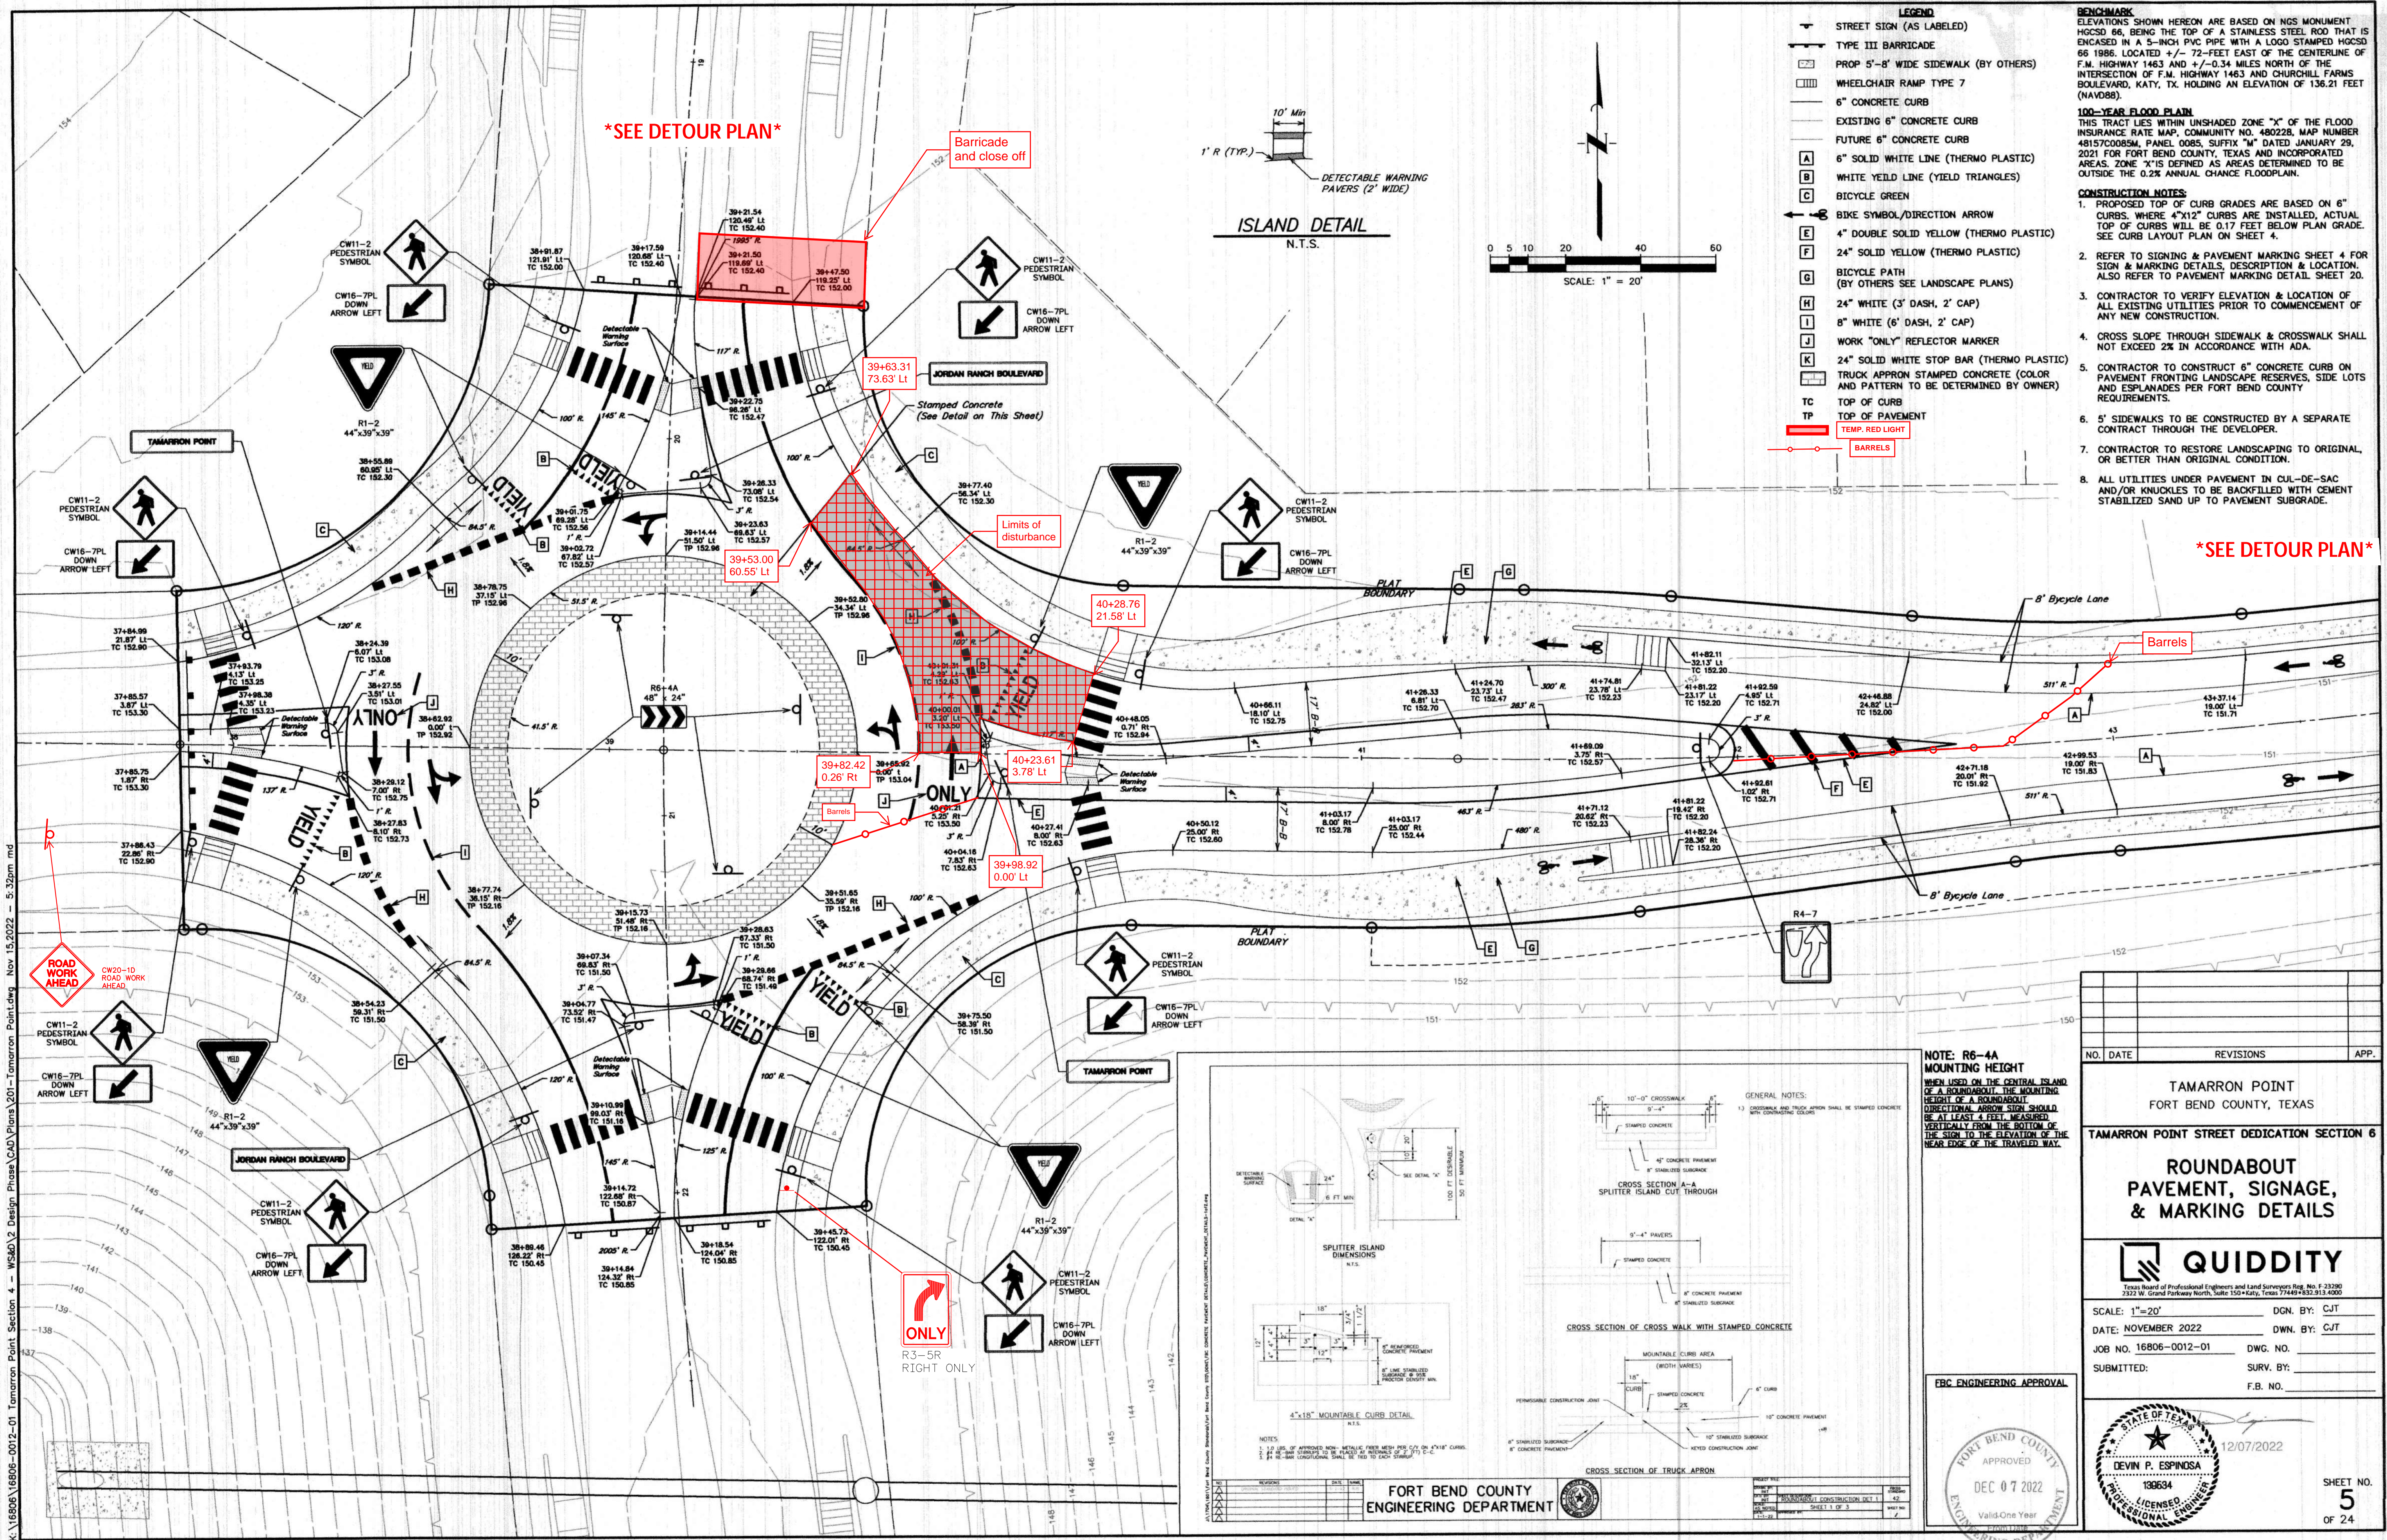

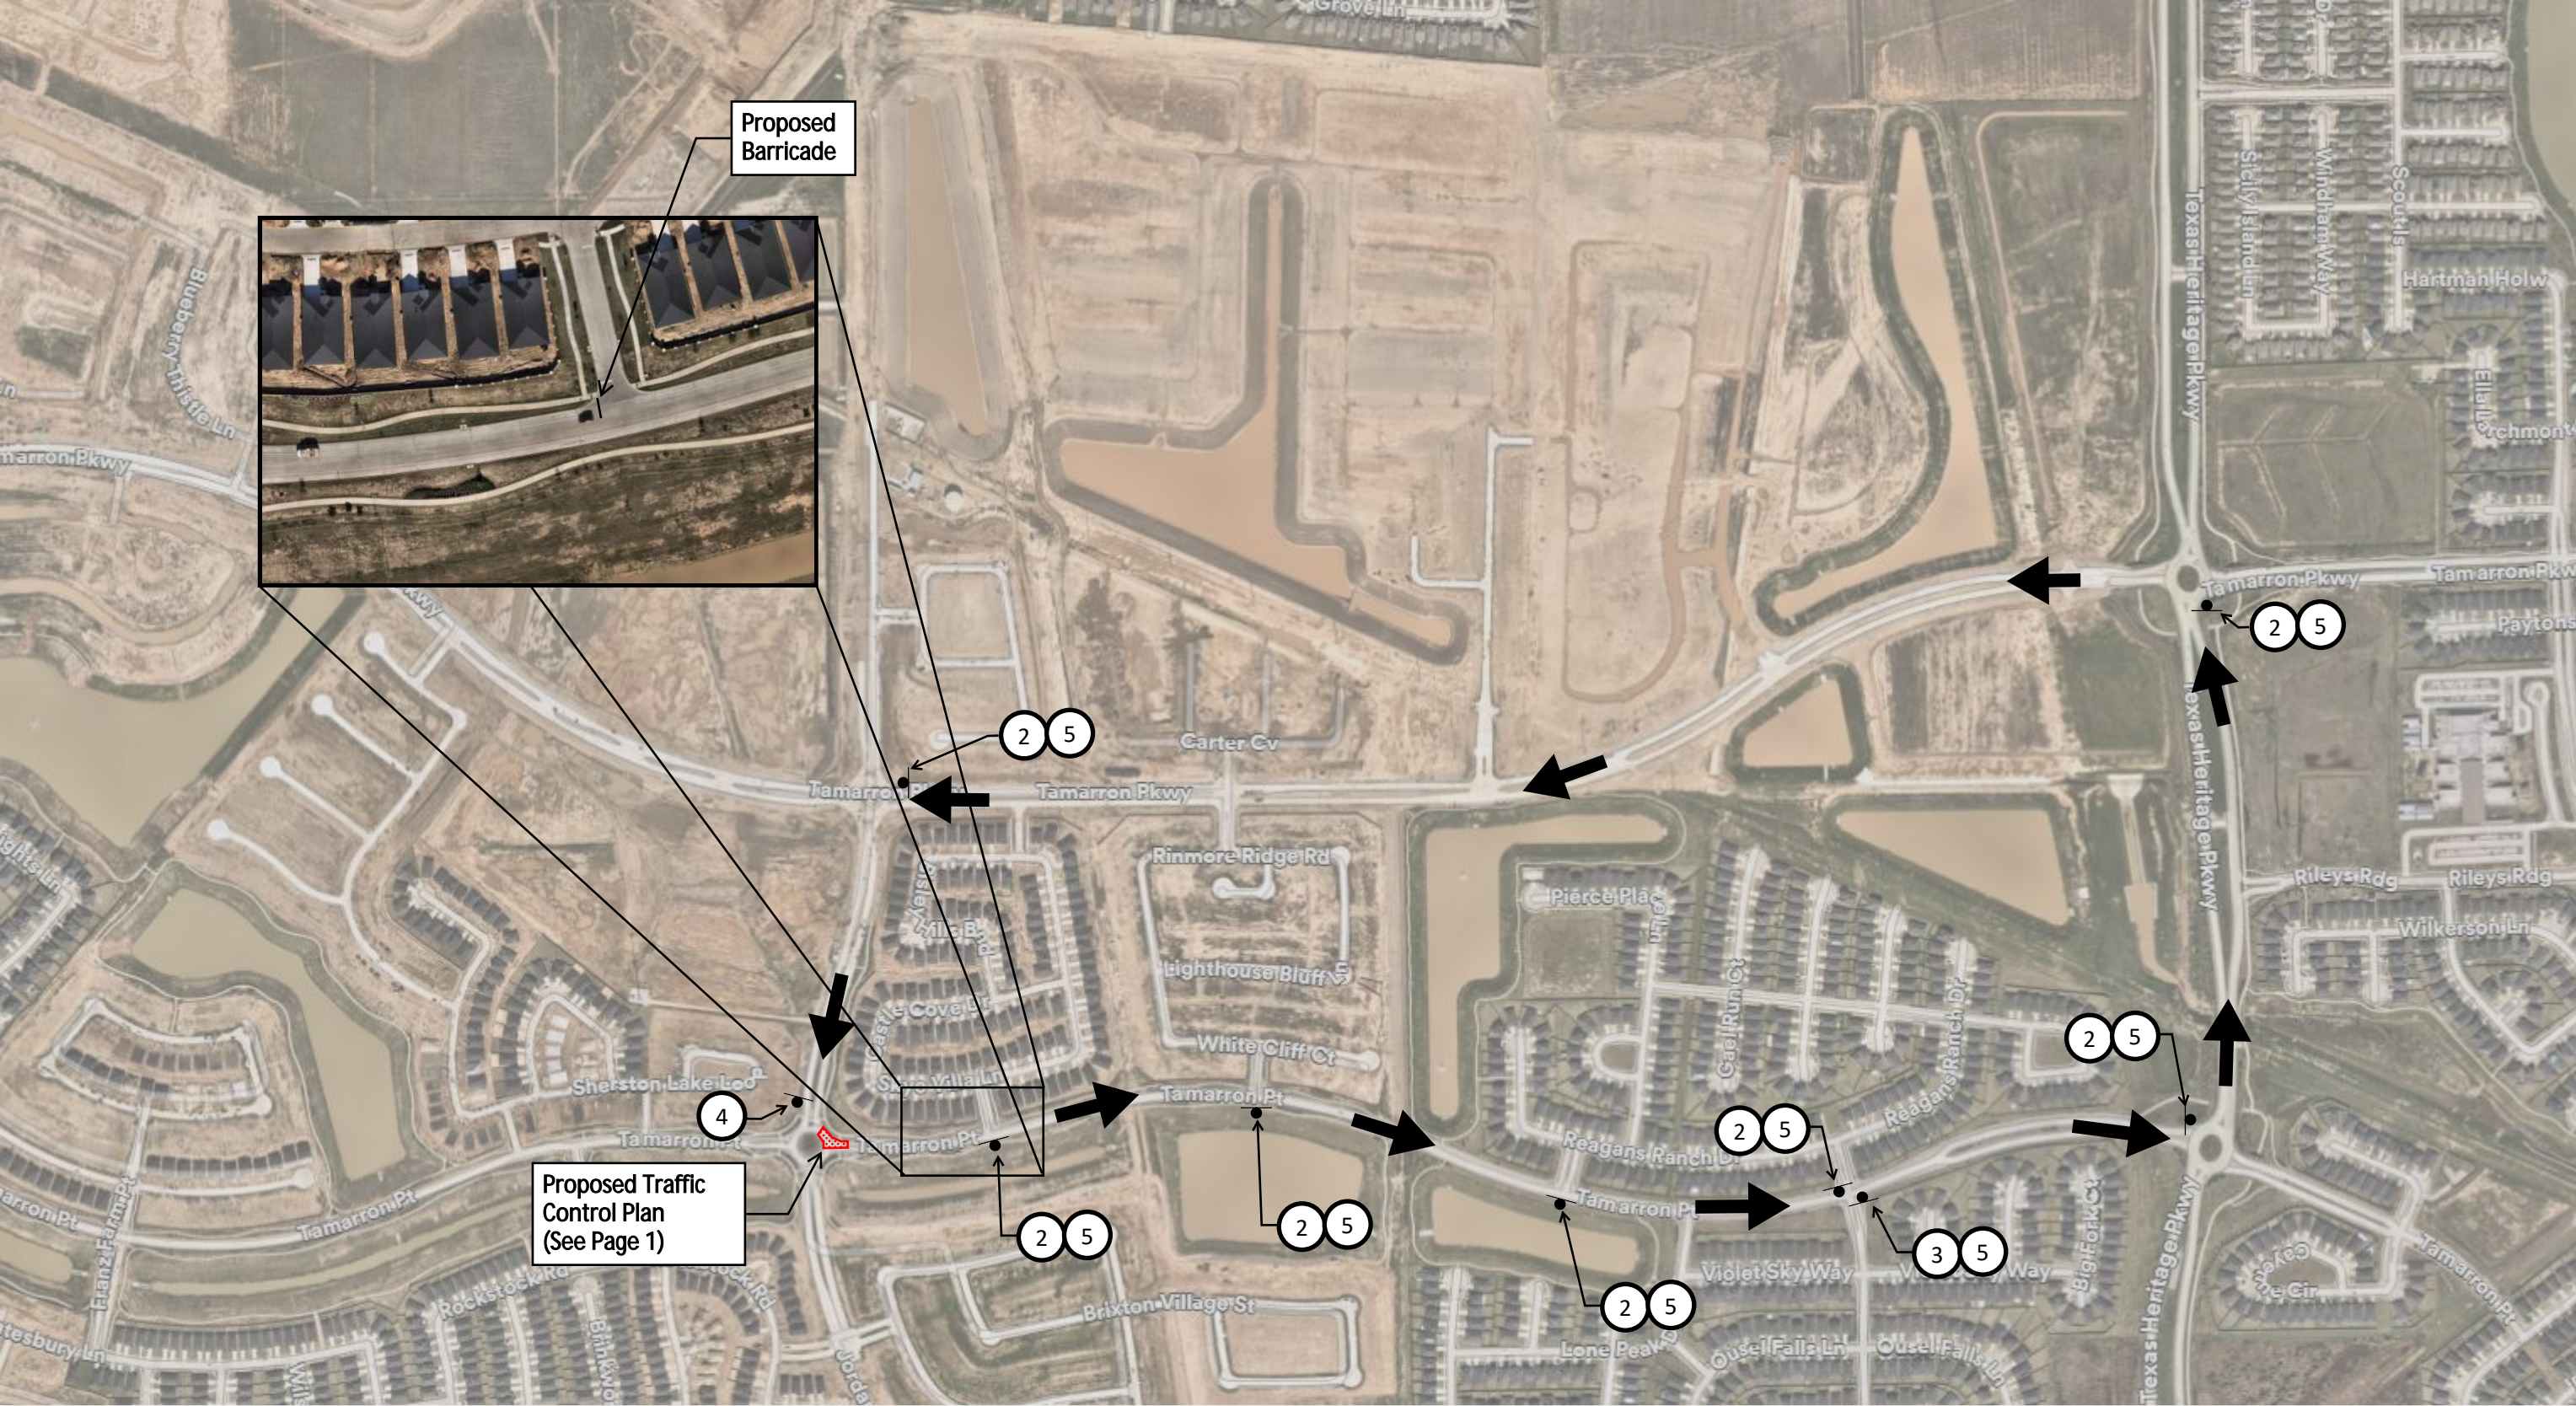


①



M4-9L

②

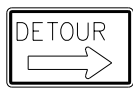


M4-9R

③



M4-8a

④

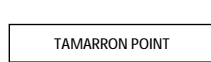

⑤



Proposed Traffic Flow



Proposed Construction Zone
(See Page 1)

Tamarron West TCP Detour Route



QUIDDITY

Texas Board of Professional Engineers and Land Surveyors Reg. No. F-23290
2322 W. Grand Parkway North, Suite 150 • Katy, Texas 77449 • 832.913.4000