



Fort Bend County Engineering
FORT BEND COUNTY, TEXAS

J. Stacy Slawinski, P.E.
County Engineer

September 2, 2025

Commissioner Grady Prestage
Fort Bend County Precinct 2
303 Texas Parkway, Suite 213
Missouri City, Texas 77489

RE: Discovery Lane, School Zone Speed Limit

Dear Commissioner:


As requested by Fort Bend Independent School District, Fort Bend County Engineering Department has completed the traffic control plan to relocate the eastern end of the school zone for Schiff Elementary School on Discovery Lane. The school zone now extends 200 feet further east. The public hearing date for acceptance for the plan will be scheduled on the next available Commissioner's Court Agenda.

A copy of the traffic control plan is attached for your review. If we can be of further assistance please do not hesitate to contact me at 281-633-7528 or chris.debaillon@fortbendcountytexas.gov.

Sincerely,

Chris Debaillon, PE, PTOE
Assistant County Engineer - Traffic

cc: Judge KP George, County Judge
Scott Wieghat - FBC Road & Bridge
Brian Fields - FBC Road & Bridge
Major Rudy Castaneda – FBC Sheriff's Office Rudy.Castaneda@fortbendcountytexas.gov
Major Manuel Zamora – FBC Sheriff's Office Manuel.Zamora@fortbendcountytexas.gov
File

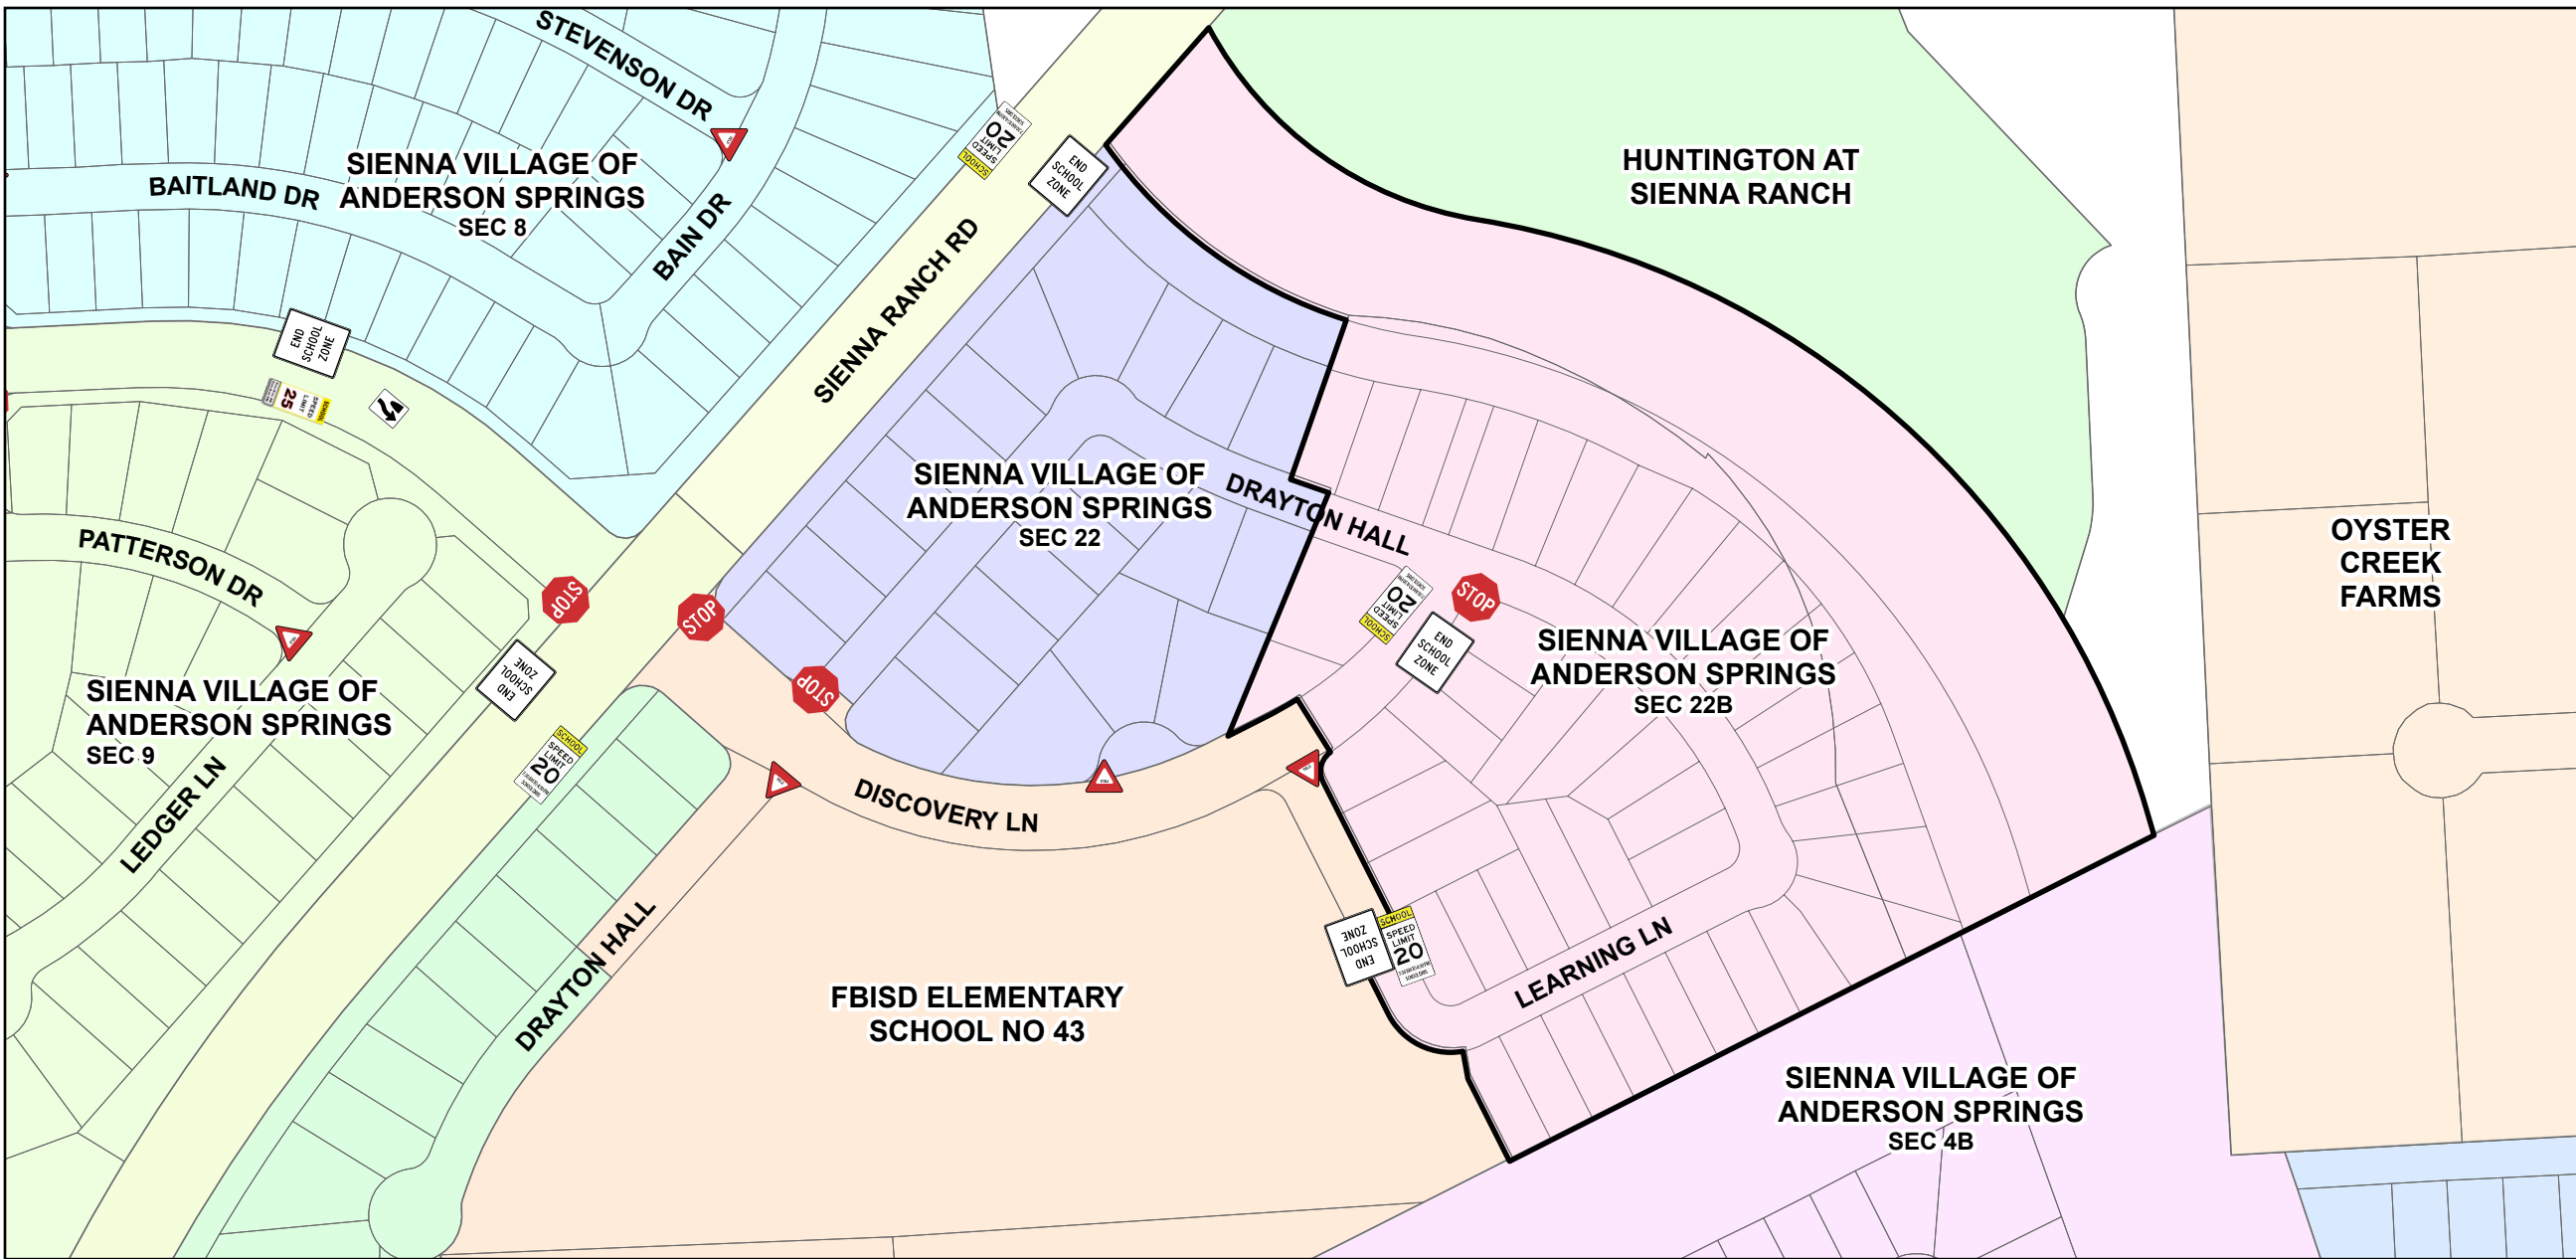


Plan by: Engineering GIS
 Date: 8/29/2025
 Plan Approved by: Chris Debailon, PE PTOE
 Date: CD 9/2/25

Discovery Lane - Sienna Village of Anderson Springs Section 22B

- Keep Right (Graphic)
- School Zone (End)

Legend

- School Zone - 20 mph
- School Zone - 25 mph (with times)
- Stop
- Yield

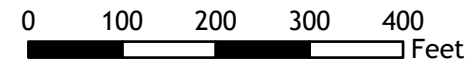

Notes:
 The purpose of this traffic control plan is to establish traffic control by relocation of existing school zone signs in Sienna Village of Anderson Springs Section 22B.