



Fort Bend County Engineering  
FORT BEND COUNTY, TEXAS

J. Stacy Slawinski, P.E.  
County Engineer

October 9, 2025

Commissioner Dexter L. McCoy  
Fort Bend County Precinct 4  
1517 Eugene Heimann Circle  
Richmond, TX 77469

**RE: Addition of “NO PARKING STOPPING STANDING” signs on Lakemont Bend Ln in Mason Road and Lakemont Bend Lane**

Dear Commissioner:


At the request of Lamar Consolidated Independent School District, Fort Bend County Engineering Department has completed the traffic control plan to prohibit parking, stopping, and standing on both sides of Lakemont Bend Lane between Mason Road and 500 feet west of Mason Road. This prohibition will be effective from 7:00 to 8:30 a.m. and from 2:00 to 4:00 p.m. The public hearing date for acceptance for the plan will be scheduled on the next available Commissioner's Court Agenda.

A copy of the traffic control plan is attached for your review. If we can be of further assistance please do not hesitate to contact me at 281-633-7528 or [chris.debaillon@fortbendcountytexas.gov](mailto:chris.debaillon@fortbendcountytexas.gov).


Sincerely,

Chris Debaillon, PE, PTOE  
Assistant County Engineer - Traffic



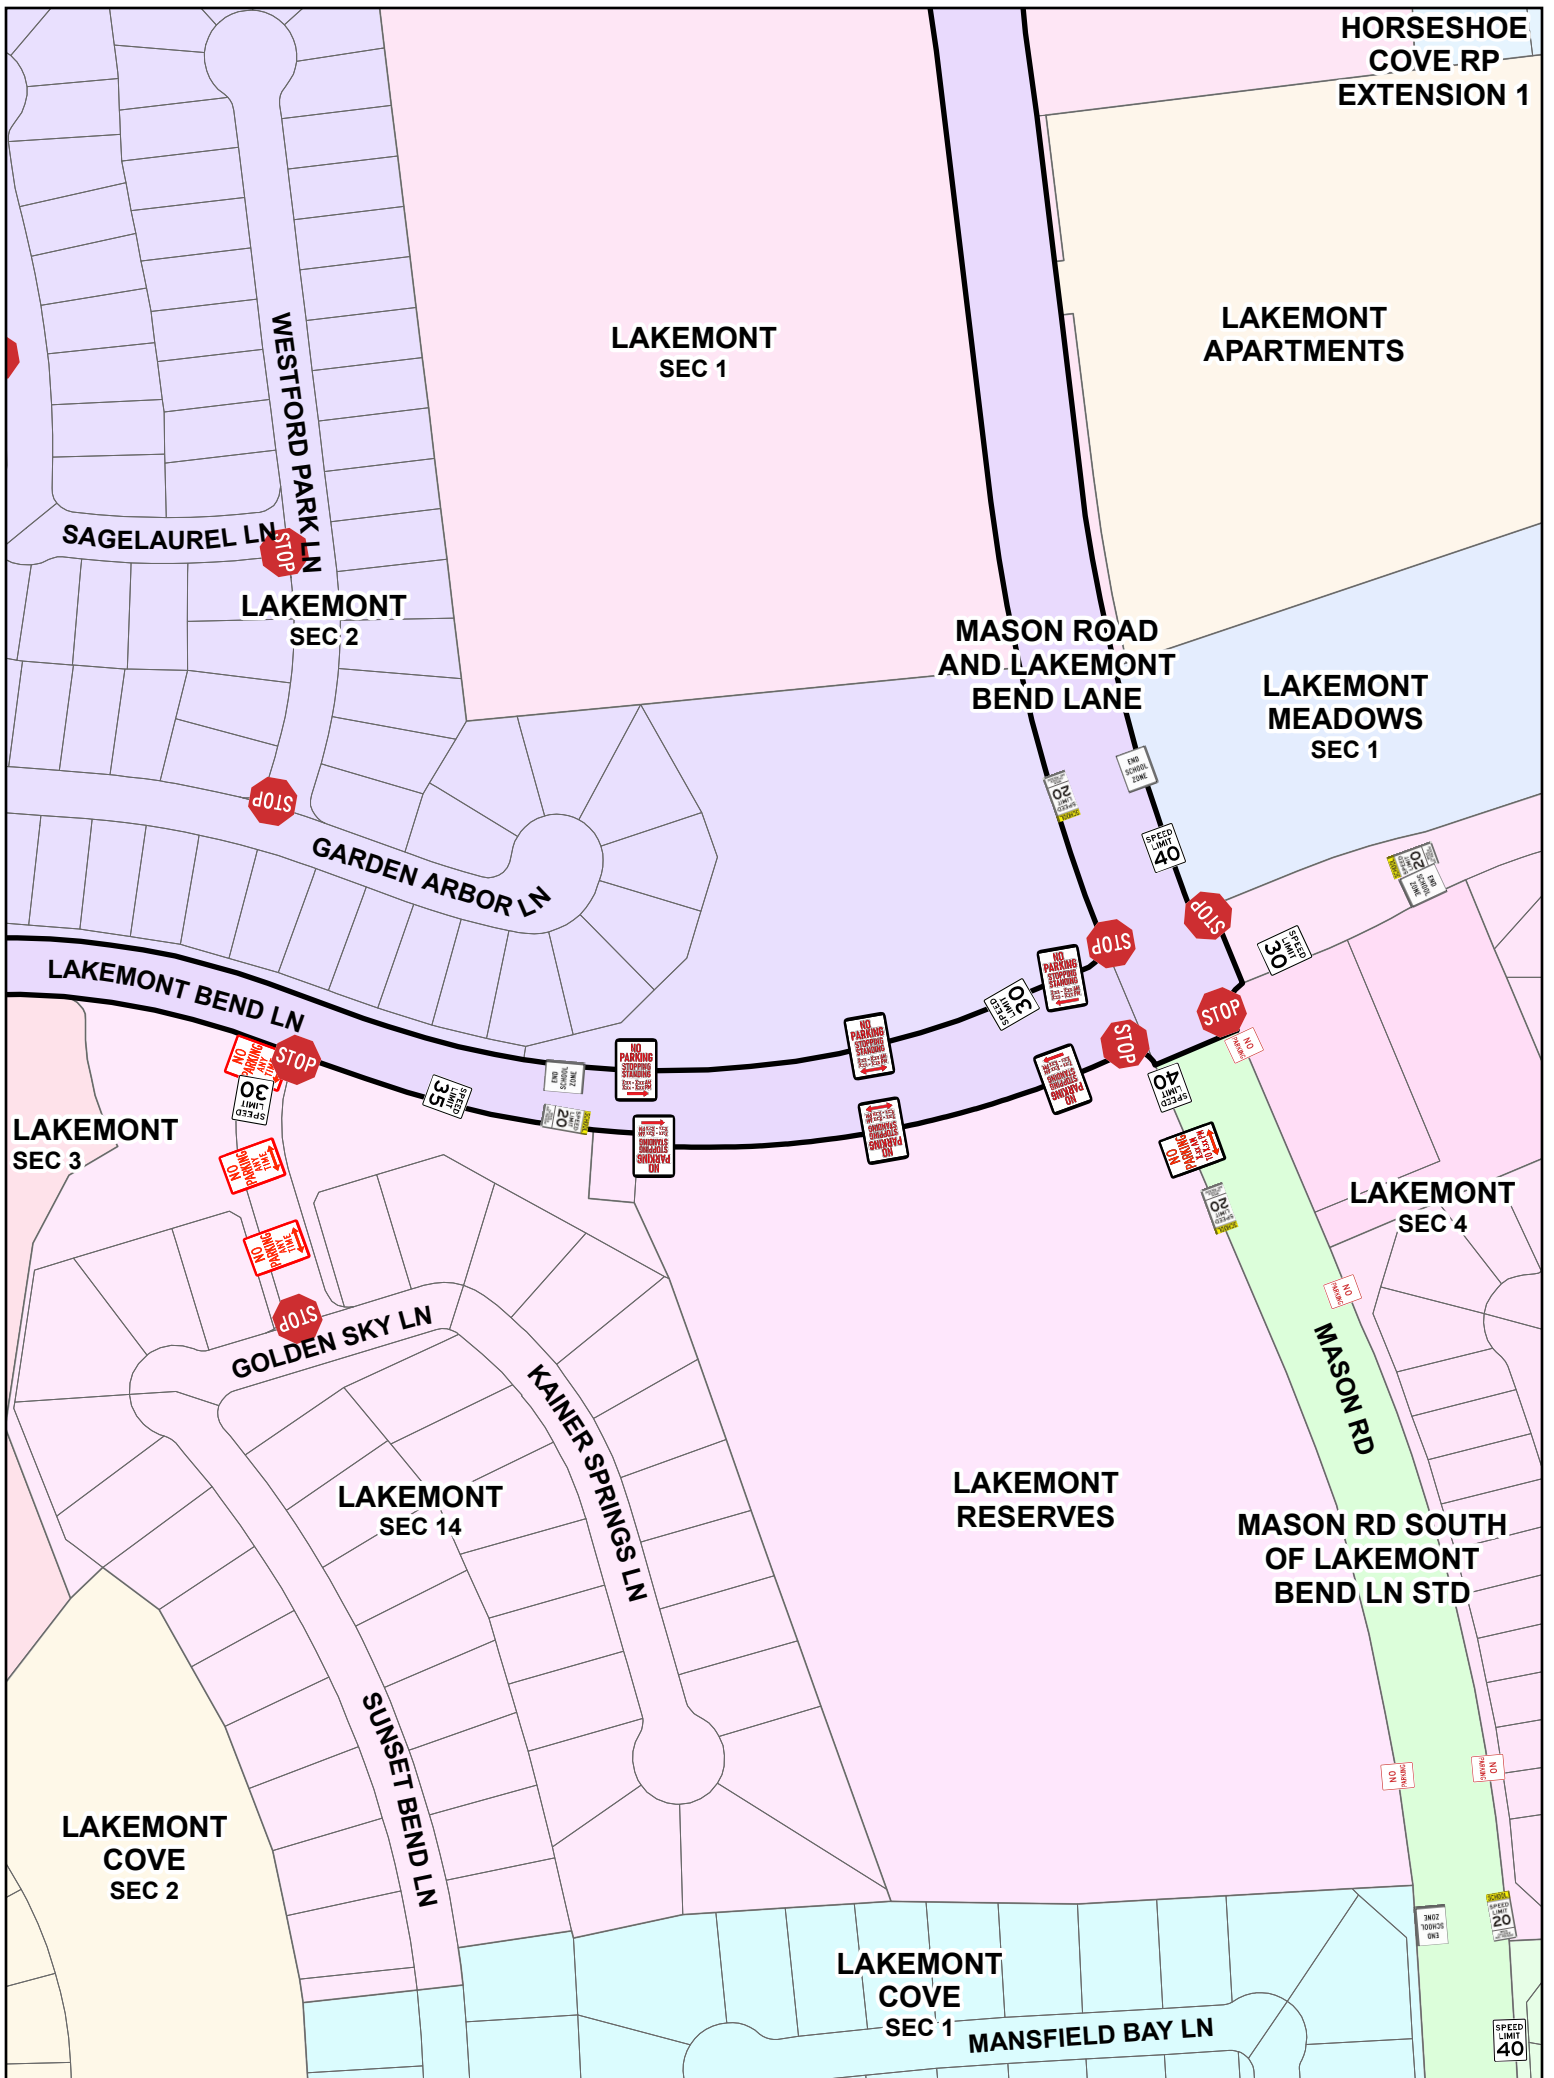




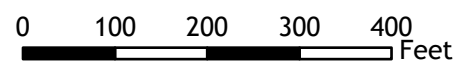




cc: Judge KP George, County Judge  
Scott Wieghat - FBC Road & Bridge  
Brian Fields - FBC Road & Bridge  
Major Rudy Castaneda – FBC Sheriff's Office [Rudy.Castaneda@fortbendcountytexas.gov](mailto:Rudy.Castaneda@fortbendcountytexas.gov)  
Major Manuel Zamora – FBC Sheriff's Office [Manuel.Zamora@fortbendcountytexas.gov](mailto:Manuel.Zamora@fortbendcountytexas.gov)  
File

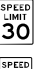

### Mason Road and Lakemont Bend Lane



### Legend

- |   |   |  |
|---|---|--|
|  No Parking (Written)                        |  No Parking, Stopping, Standing (Arrow Right)  |  Speed Limit 30 mph |
|  No Parking - Timed (Double Arrow)           |  No Parking, Stopping, Standing (Double Arrow) |  Speed Limit 35 mph |
|  No Parking Any Time (Double Arrow)          |  School Zone (End)                             |  Speed Limit 40 mph |
|  No Parking, Stopping, Standing (Arrow Left) |  School Zone - 20 mph                          |  Stop               |



Plan by: Engineering GIS  
 Date: 9/30/2025  
 Plan Approved by: Chris Debailon, PE PTOE  
 Date: CD 10/9/25

Notes:  
 The purpose of this traffic control plan is to establish traffic control for Lakemont Bend Lane at Mason Road by enforcing No Parking, Standing, Stopping during school days from 7-8:30 am, 2-4 pm.