



Fort Bend County Engineering  
FORT BEND COUNTY, TEXAS

J. Stacy Slawinski, P.E.  
County Engineer

October 30, 2025

Commissioner Vincent Morales, Jr.  
Fort Bend County Precinct 1  
22333 Grand Corner Dr,  
Katy, Texas 77494

**RE: Fulshear Bend Drive Street Dedication No. 2 in Cross Creek West - Traffic Control Plan**

Dear Commissioner Morales:

The Construction Completion letter was issued on 09/23/2025, which started the one year maintenance period. Fort Bend County Engineering has completed and recommends approval of the traffic control plan for the above referenced subdivision. The public hearing date for acceptance of the plan is being scheduled.


A copy of the traffic control plan is attached for your review. If you should have any questions, please give me a call.

Sincerely,

Chris Debaillon, PE, PTOE  
Assistant County Engineer – Traffic

CD/cs

cc: Judge KP George, County Judge  
Scott Wieghat - FBC Road & Bridge  
Brian Fields - Signage Department  
Major Rudy Castaneda – FBC Sheriff's Office [Rudy.Castaneda@fortbendcountytexas.gov](mailto:Rudy.Castaneda@fortbendcountytexas.gov)  
Major Manuel Zamora – FBC Sheriff's Office [Manuel.Zamora@fortbendcountytexas.gov](mailto:Manuel.Zamora@fortbendcountytexas.gov)  
File

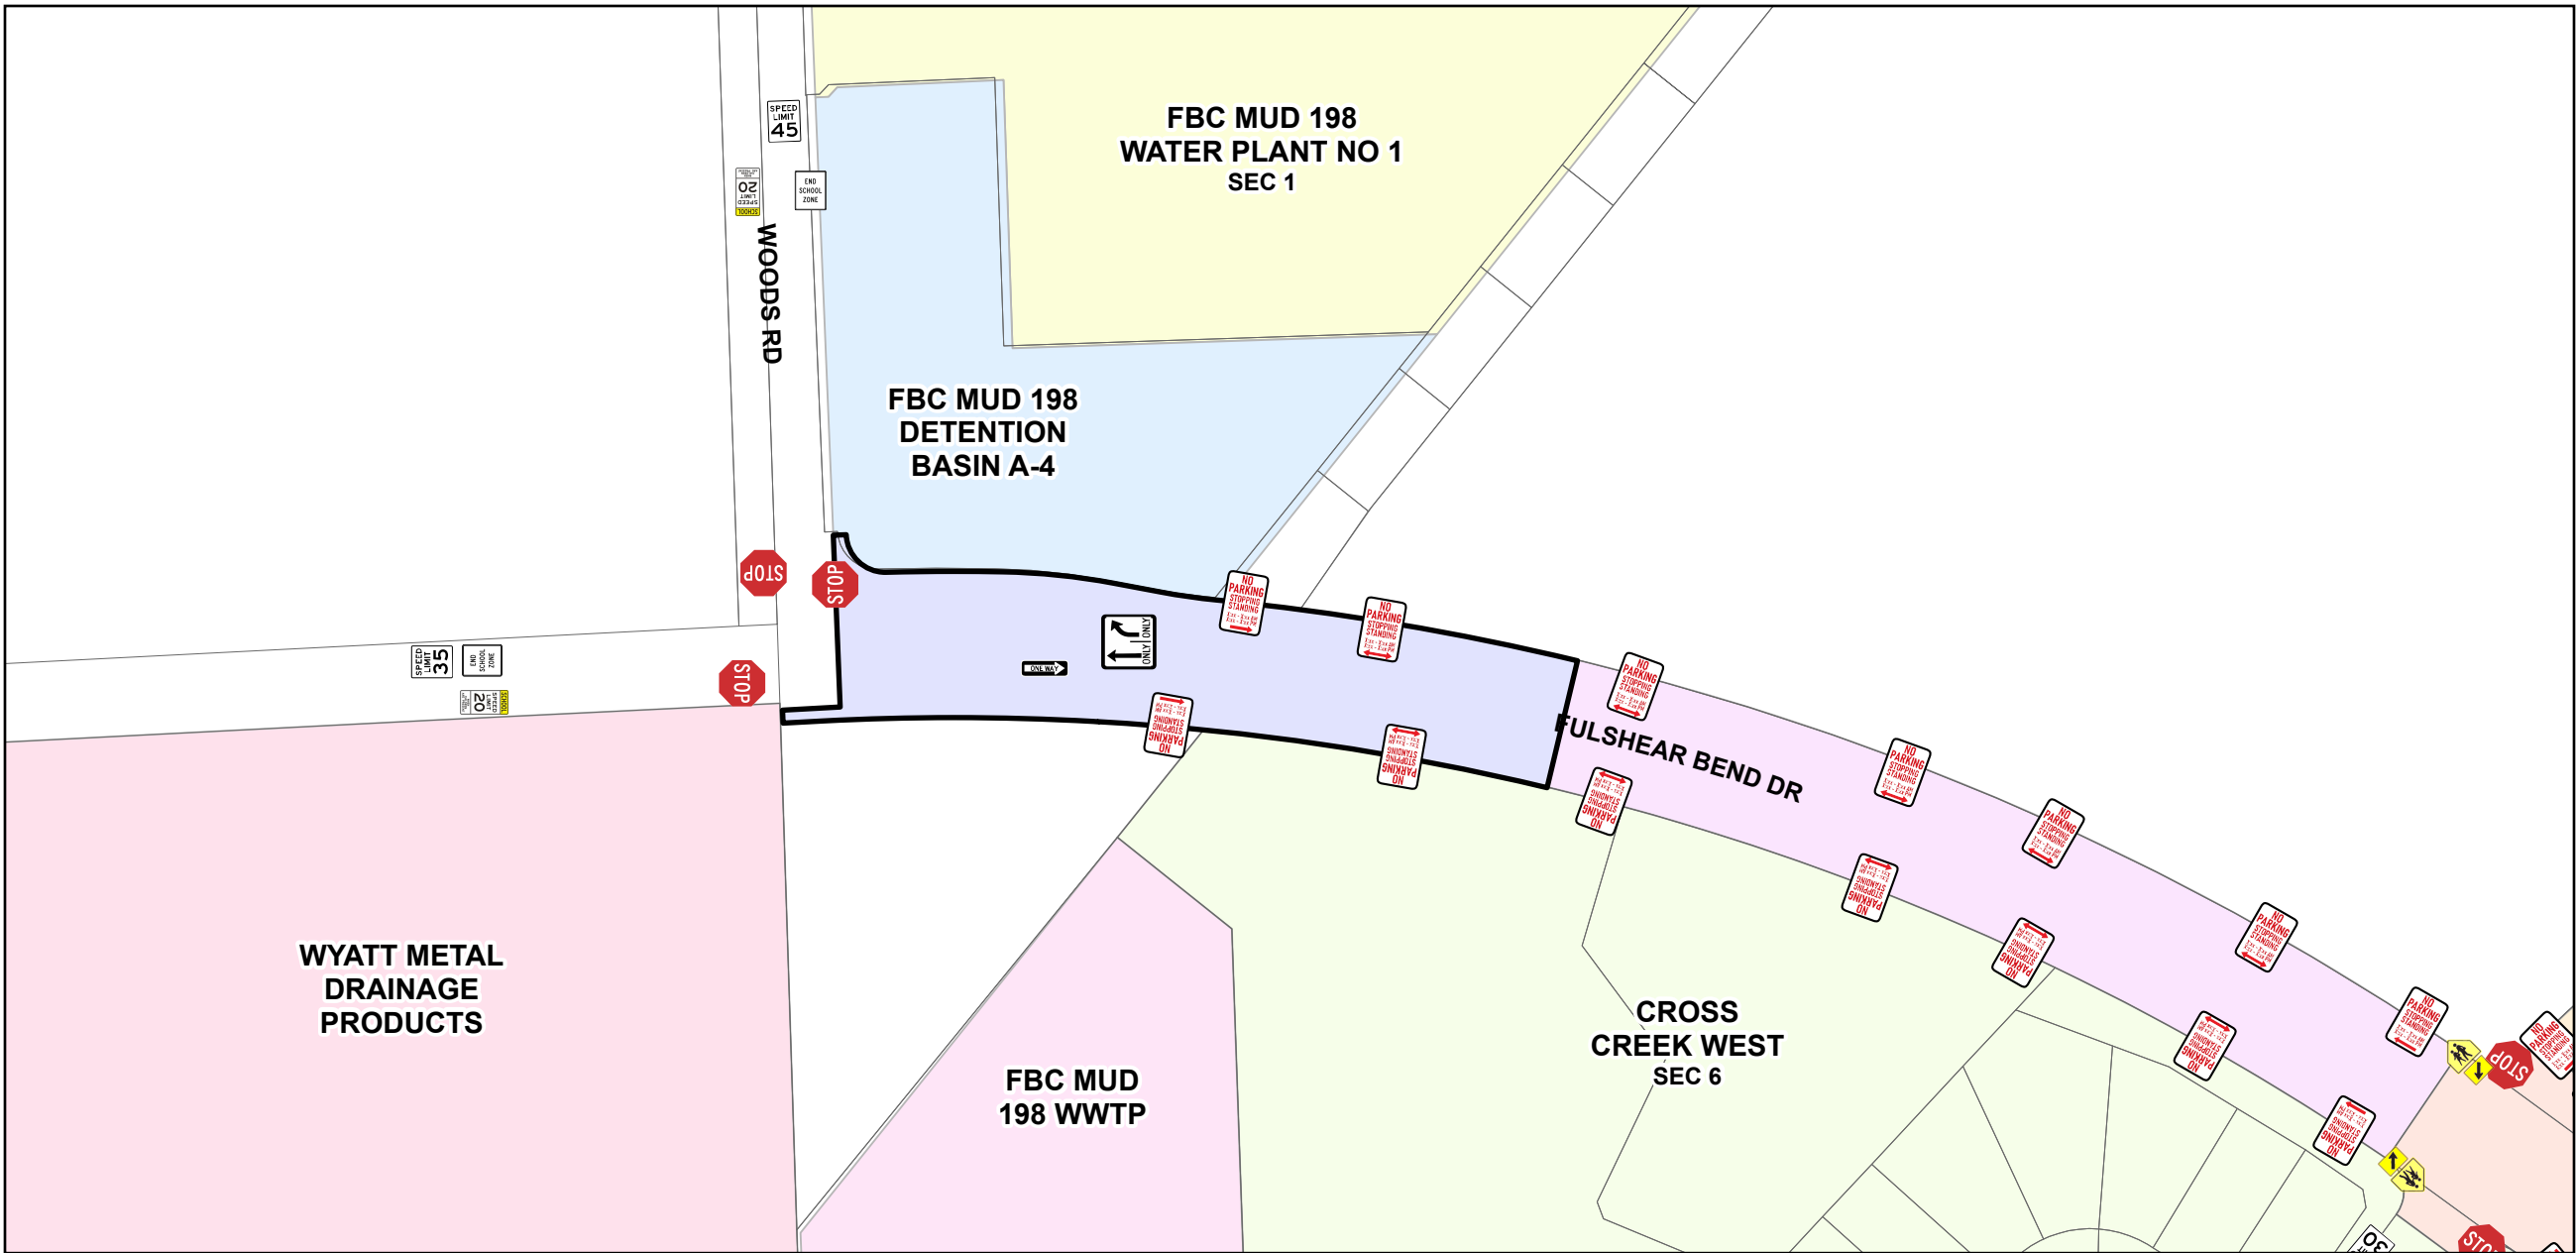


## Fulshear Bend Drive Street Dedication No 2 in Cross Creek West

Plan by: Engineering GIS  
Date: 11/3/2025

Plan Approved by: Chris Debailon, PE PTOE  
Date: CD 11/3/25

- |  |  |  |   |  |                      |  |                    |
|--|--|--|---|--|----------------------|--|--------------------|
|  | Advance Intersection Lane Control (R3-8LS)   |  | No Parking, Stopping, Standing (Double Arrow) |  | School Zone (End)    |  | Speed Limit 45 mph |
|  | No Parking, Stopping, Standing (Arrow Left)  |  | One Way Right (Graphic)                       |  | School Zone - 20 mph |  | Stop               |
|  | No Parking, Stopping, Standing (Arrow Right) |  | School Crossing - Left Arrow                  |  | Speed Limit 30 mph   |  |                    |
|  |  |  | Speed Limit 35 mph                            |  |                      |  |                    |

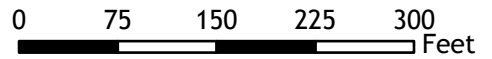

Notes:  
The purpose of this traffic control plan is to establish traffic control for Fulshear Bend Drive Street Dedication No 2 in Cross Creek West.