

KALUZA INC

Consulting Engineers & Surveyors
Engineering Firm No. F-1339 | Surveying Firm No. 10010000
3014 Avenue I, Rosenberg, Texas 77471
(281) 341-0808 ■ FAX (281) 341-6333

December 4, 2025

Fort Bend County Engineering Department
301 Jackson Street, 4th Floor
Richmond, Texas 77469

**RE: REQUEST FOR ROAD CLOSURE ON THE PROJECT;
BEECHNUT ELEMENTARY SCHOOL OFFSITE IMPROVEMENTS, LAMAR
CONSOLIDATED, ISD, FORT BEND COUNTY, TEXAS**

To Fort Bend County Engineering Department:

On behalf of Lamar Consolidated ISD, we are requesting the road closure of Beechnut Street from Peek Road to Lakemont Point. Plans for the detour routing have been reviewed and approved.

Construction is anticipated to begin January 9, 2026.

Signs notifying traffic of the construction and shutdown will be installed 2 weeks prior to the commencement of work activities.

If you have any questions, please contact me.

Sincerely,

KALUZA, INC.




Duane H. Whitehead, P.E.
Design Engineer


DHW/ber

cc: Kevin McKeever, RTSBA Executive Director
Gregory Buchanan, Chief Operations Officer
Scot A. Hartfiel, Lamar CISD

FILE PATH: W:\FortBend\School\FBSCHL21-003 (LCISD BEECHNUT)\Civil\offsite\DWGS\ES 37 OFFSITE BASE 10.04.25.dwg PLOT STYLE: COH.ctb PLOTTED: 10/7/2025 12:01 PM

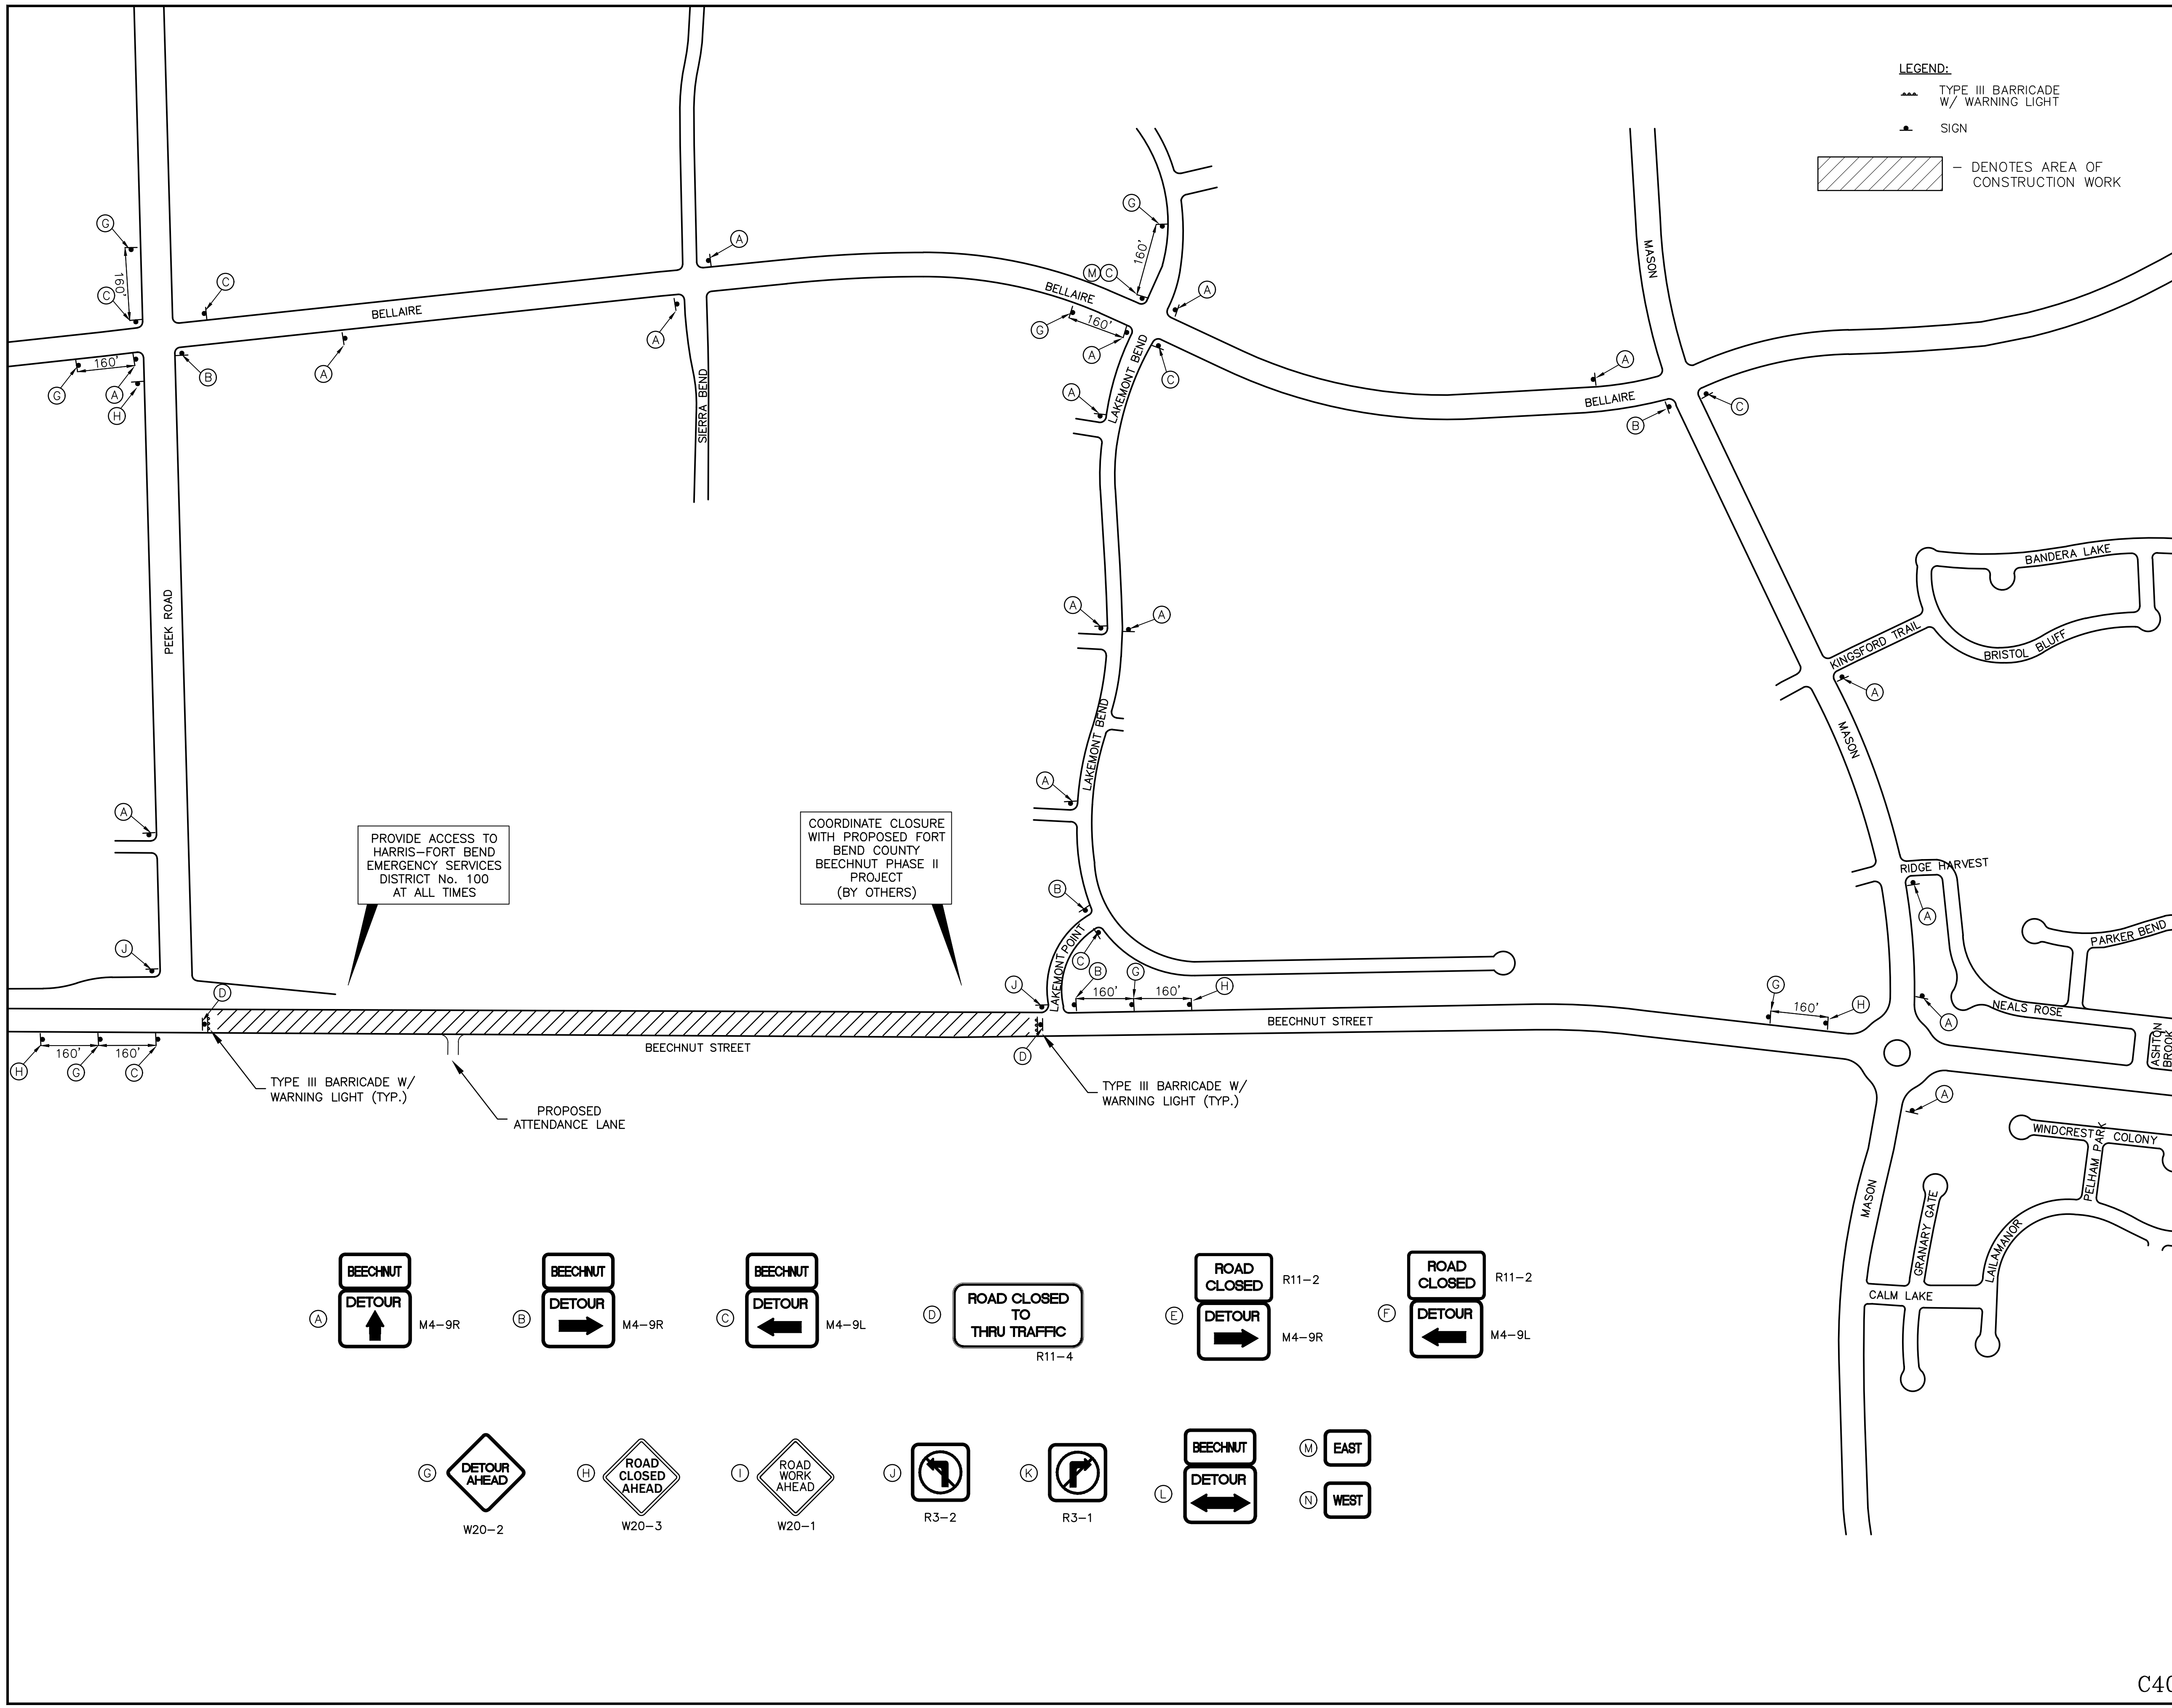

LEGEND:
 --- TYPE III BARRICADE W/ WARNING LIGHT
 ▲ SIGN
 [Hatched Box] DENOTES AREA OF CONSTRUCTION WORK

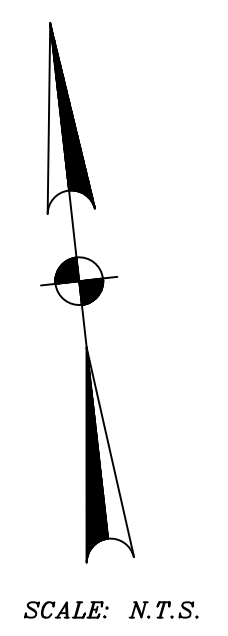

PROVIDE ACCESS TO HARRIS-FORT BEND EMERGENCY SERVICES DISTRICT No. 100 AT ALL TIMES

COORDINATE CLOSURE WITH PROPOSED FORT BEND COUNTY BEECHNUT PHASE II PROJECT (BY OTHERS)

NOTICE:
 FOR YOUR SAFETY, YOU ARE REQUIRED BY TEXAS LAW TO CALL 811 AT LEAST 48 HOURS BEFORE YOU DIG SO THAT UNDERGROUND LINES CAN BE MARKED. THIS SIGNATURE DOES NOT FULFILL YOUR OBLIGATION TO CALL 811

VERIFICATION OF PRIVATE UTILITY LINES

Date _____
 CenterPoint Energy natural gas utilities shown. (Gas service lines are not shown). This signature not to be used for conflict verification.
 Signature valid for six months.

Date _____
 CenterPoint Energy/UNDERGROUND Electrical Facilities Verification ONLY. (This signature verifies existing underground facilities - not to be used for conflict verification)
 Signature valid for six months.

Date _____
 Approved for AT&T underground conduit facilities only.
 Signature valid for one year.

KALUZA INC CONSULTING ENGINEERS & SURVEYORS ENGINEERING FIRM No. F-1339 SURVEYING FIRM No. 10010000 3014 AVENUE I, ROSENBERG, TX. 77471 PH.281.341.0606 FAX.281.341.6335	
	DUANE H. WHITEHEAD LICENSED PROFESSIONAL ENGINEER 10/7/25

L.C.I.S.D. BEECHNUT ELEMENTARY SCHOOL OFFSITE IMPROVEMENTS

TRAFFIC CONTROL DETOUR PLAN

NOTE: CITY SIGNATURES VALID FOR ONE YEAR ONLY AFTER DATE OF SIGNATURES

CITY OF HOUSTON
 HOUSTON PUBLIC WORKS

WATER _____	STORM WATER QUALITY _____
WASTE WATER _____	FACILITIES _____
STORM WATER _____	TRAFFIC & TRANSPORTATION/ STREET & BRIDGE _____

FILE NO. _____ HORIZ: _____
 VERT: _____

SHEET NO. _____ OF _____ DRAWING SCALE _____
 FOR CITY OF HOUSTON USE ONLY

