

FORT BEND COUNTY ENGINEERING

Fort Bend County, Texas

D. Jesse Hegemier
County Engineer

April 7, 2009

Commissioner Richard Morrison
Fort Bend County Precinct 1
1517 Ransom Road, Suite 300
Richmond, Texas 77469

RE: Sienna Village of Shipman's Landing, Section 24 - Traffic Control Plan

Dear Commissioner:

Fort Bend County Engineering has completed and recommends approval of the traffic control plans for the above referenced subdivision. The public hearing date for acceptance of the plans is being scheduled.


A copy of the traffic control plan is attached for your review. If you should have any questions, please give me a call.

Sincerely,

Nathan D. Hatcher
Assistant to County Engineer

NDH/mjs

cc: Judge Robert E. Hebert, County Judge
Marc Grant - FBC Road & Bridge
Marc Grant - Signage Department
File

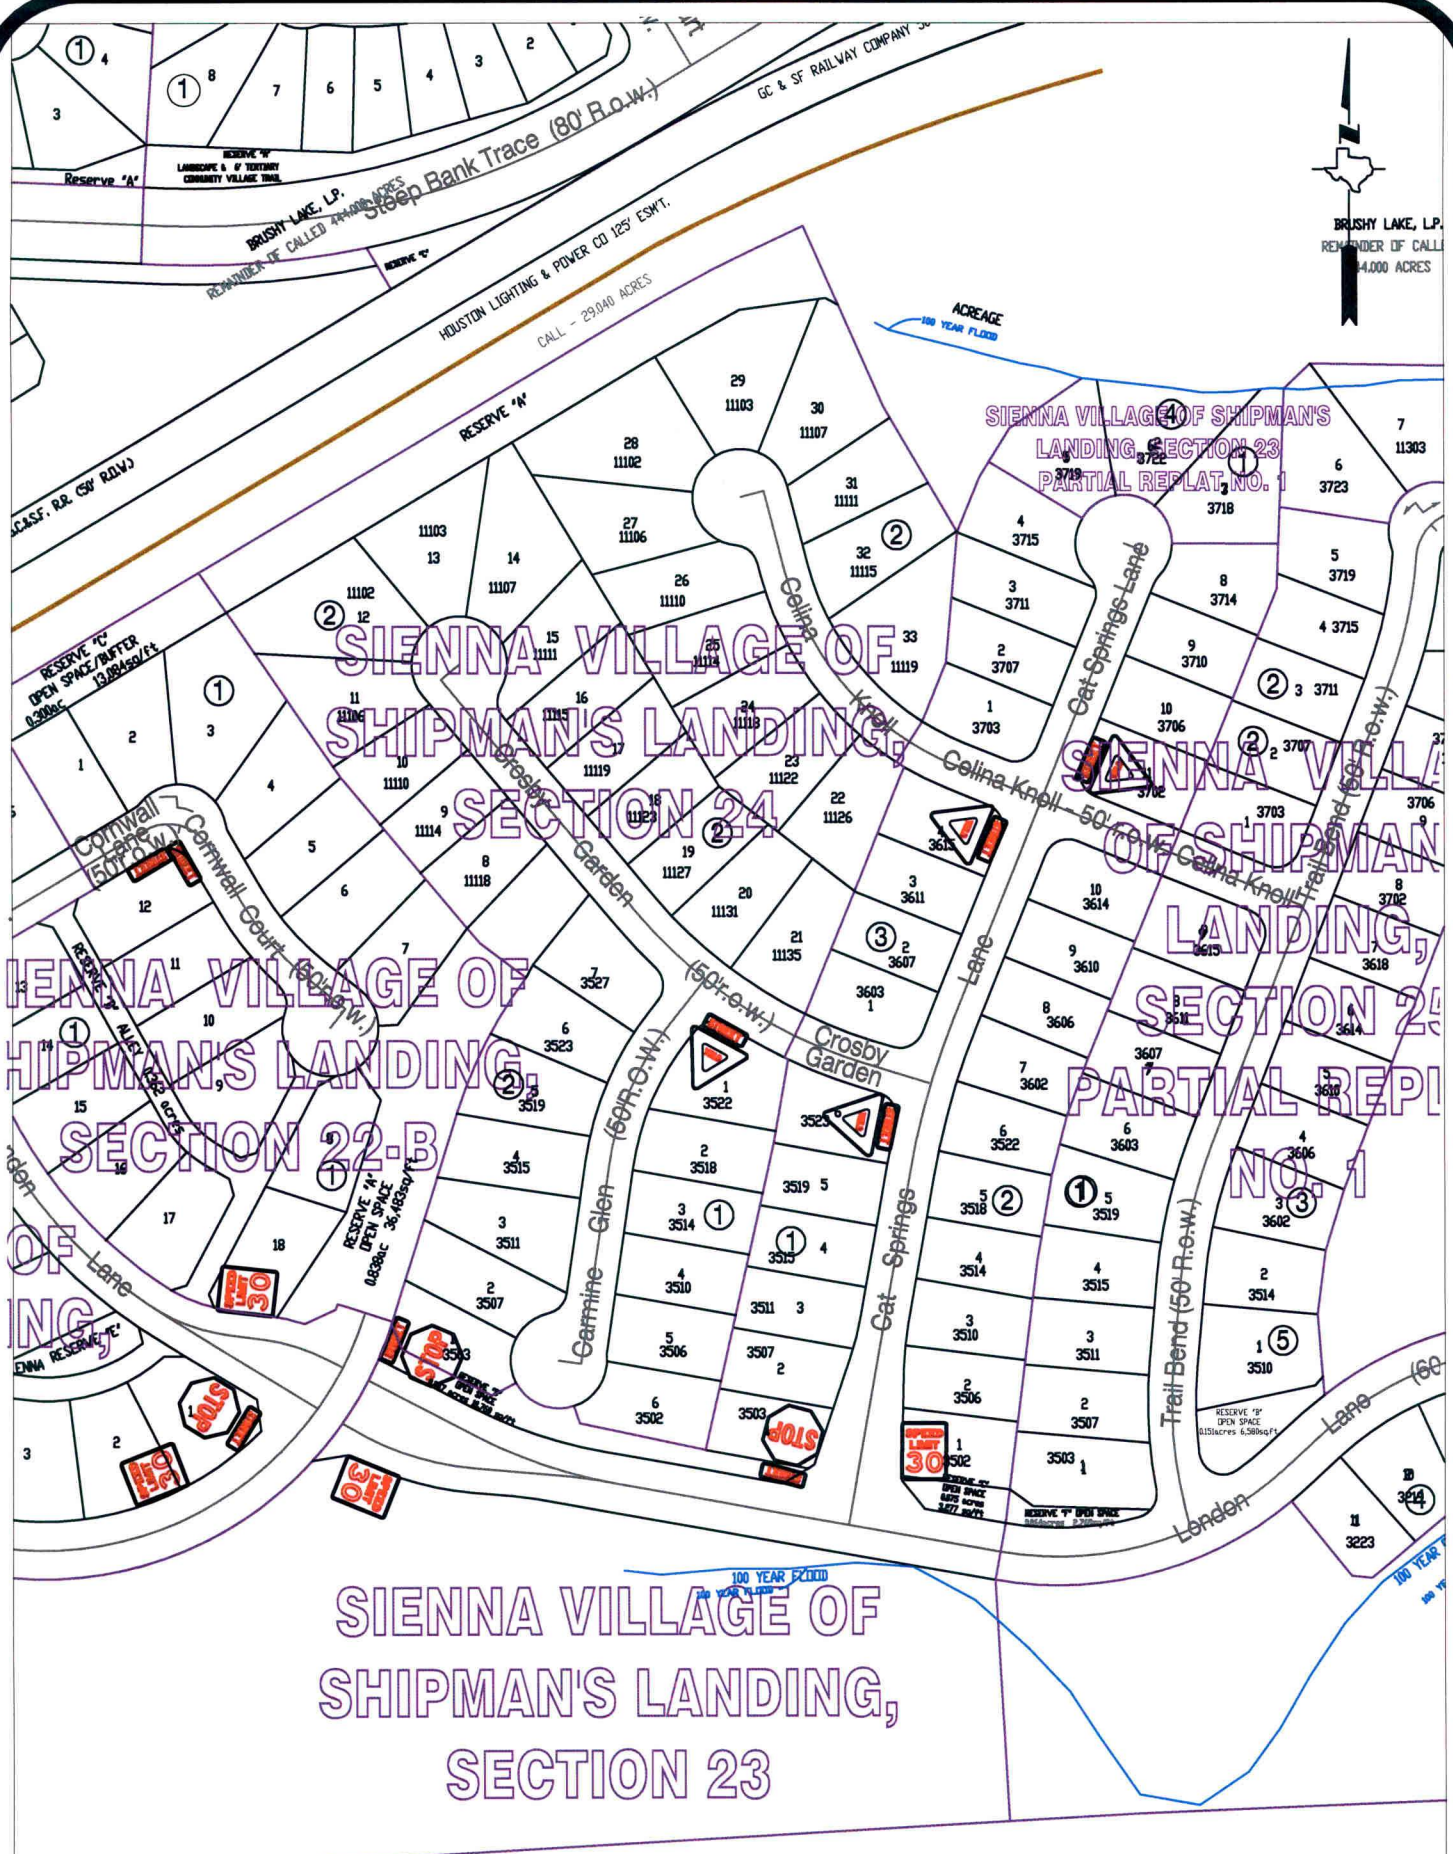

**SIENNA VILLAGE OF
SHIPMAN'S LANDING,
SECTION 23**

PETER JONES, TRUSTEE

ACREAGE

CALLLED 73.62 ACRES
JUAN JOSE FERRAZ (25 PERCENT)

CALLLED 73.62 ACRES
RICHARD MURRAY (6 PERCENT)

Note:

The purpose of this traffic control plan is to establish traffic control for Sienna Village of Shipmans Landing, Section 24.

Drawn By: L. Brdecka
Date: 4-7-09
Approved By: Nathan Hatcher
Date: 4-7-09
Scale
1" = 200'-0"

**Sienna Village Of Shipmans Landing,
Section 24
Control Map and
Traffic Sign Layout**
Fort Bend County Engineering Dept.
1124 Blume Road
Rosenberg, Texas 77471