

**FORT BEND COUNTY ENGINEERING**

Fort Bend County, Texas

D. Jesse Hegemier  
County Engineer

September 4, 2009

Commissioner Richard Morrison  
Fort Bend County Precinct 1  
1517 Eugene Heimann Circle, Suite 300  
Richmond, Texas 77469

**RE: River Run at the Brazos, Section 2 -Traffic Control Plan**

Dear Commissioner:

Fort Bend County Engineering has completed and recommends approval of the traffic control plan for the above referenced subdivision. The public hearing date for acceptance of the plan is being scheduled.


A copy of the traffic control plan is attached for your review. If you should have any questions, please give me a call.

Sincerely,

Nathan D. Hatcher  
Assistant to County Engineer

NDH/mjs

cc: Judge Robert E. Hebert, County Judge  
Marc Grant - FBC Road & Bridge  
Marc Grant - Signage Department  
File

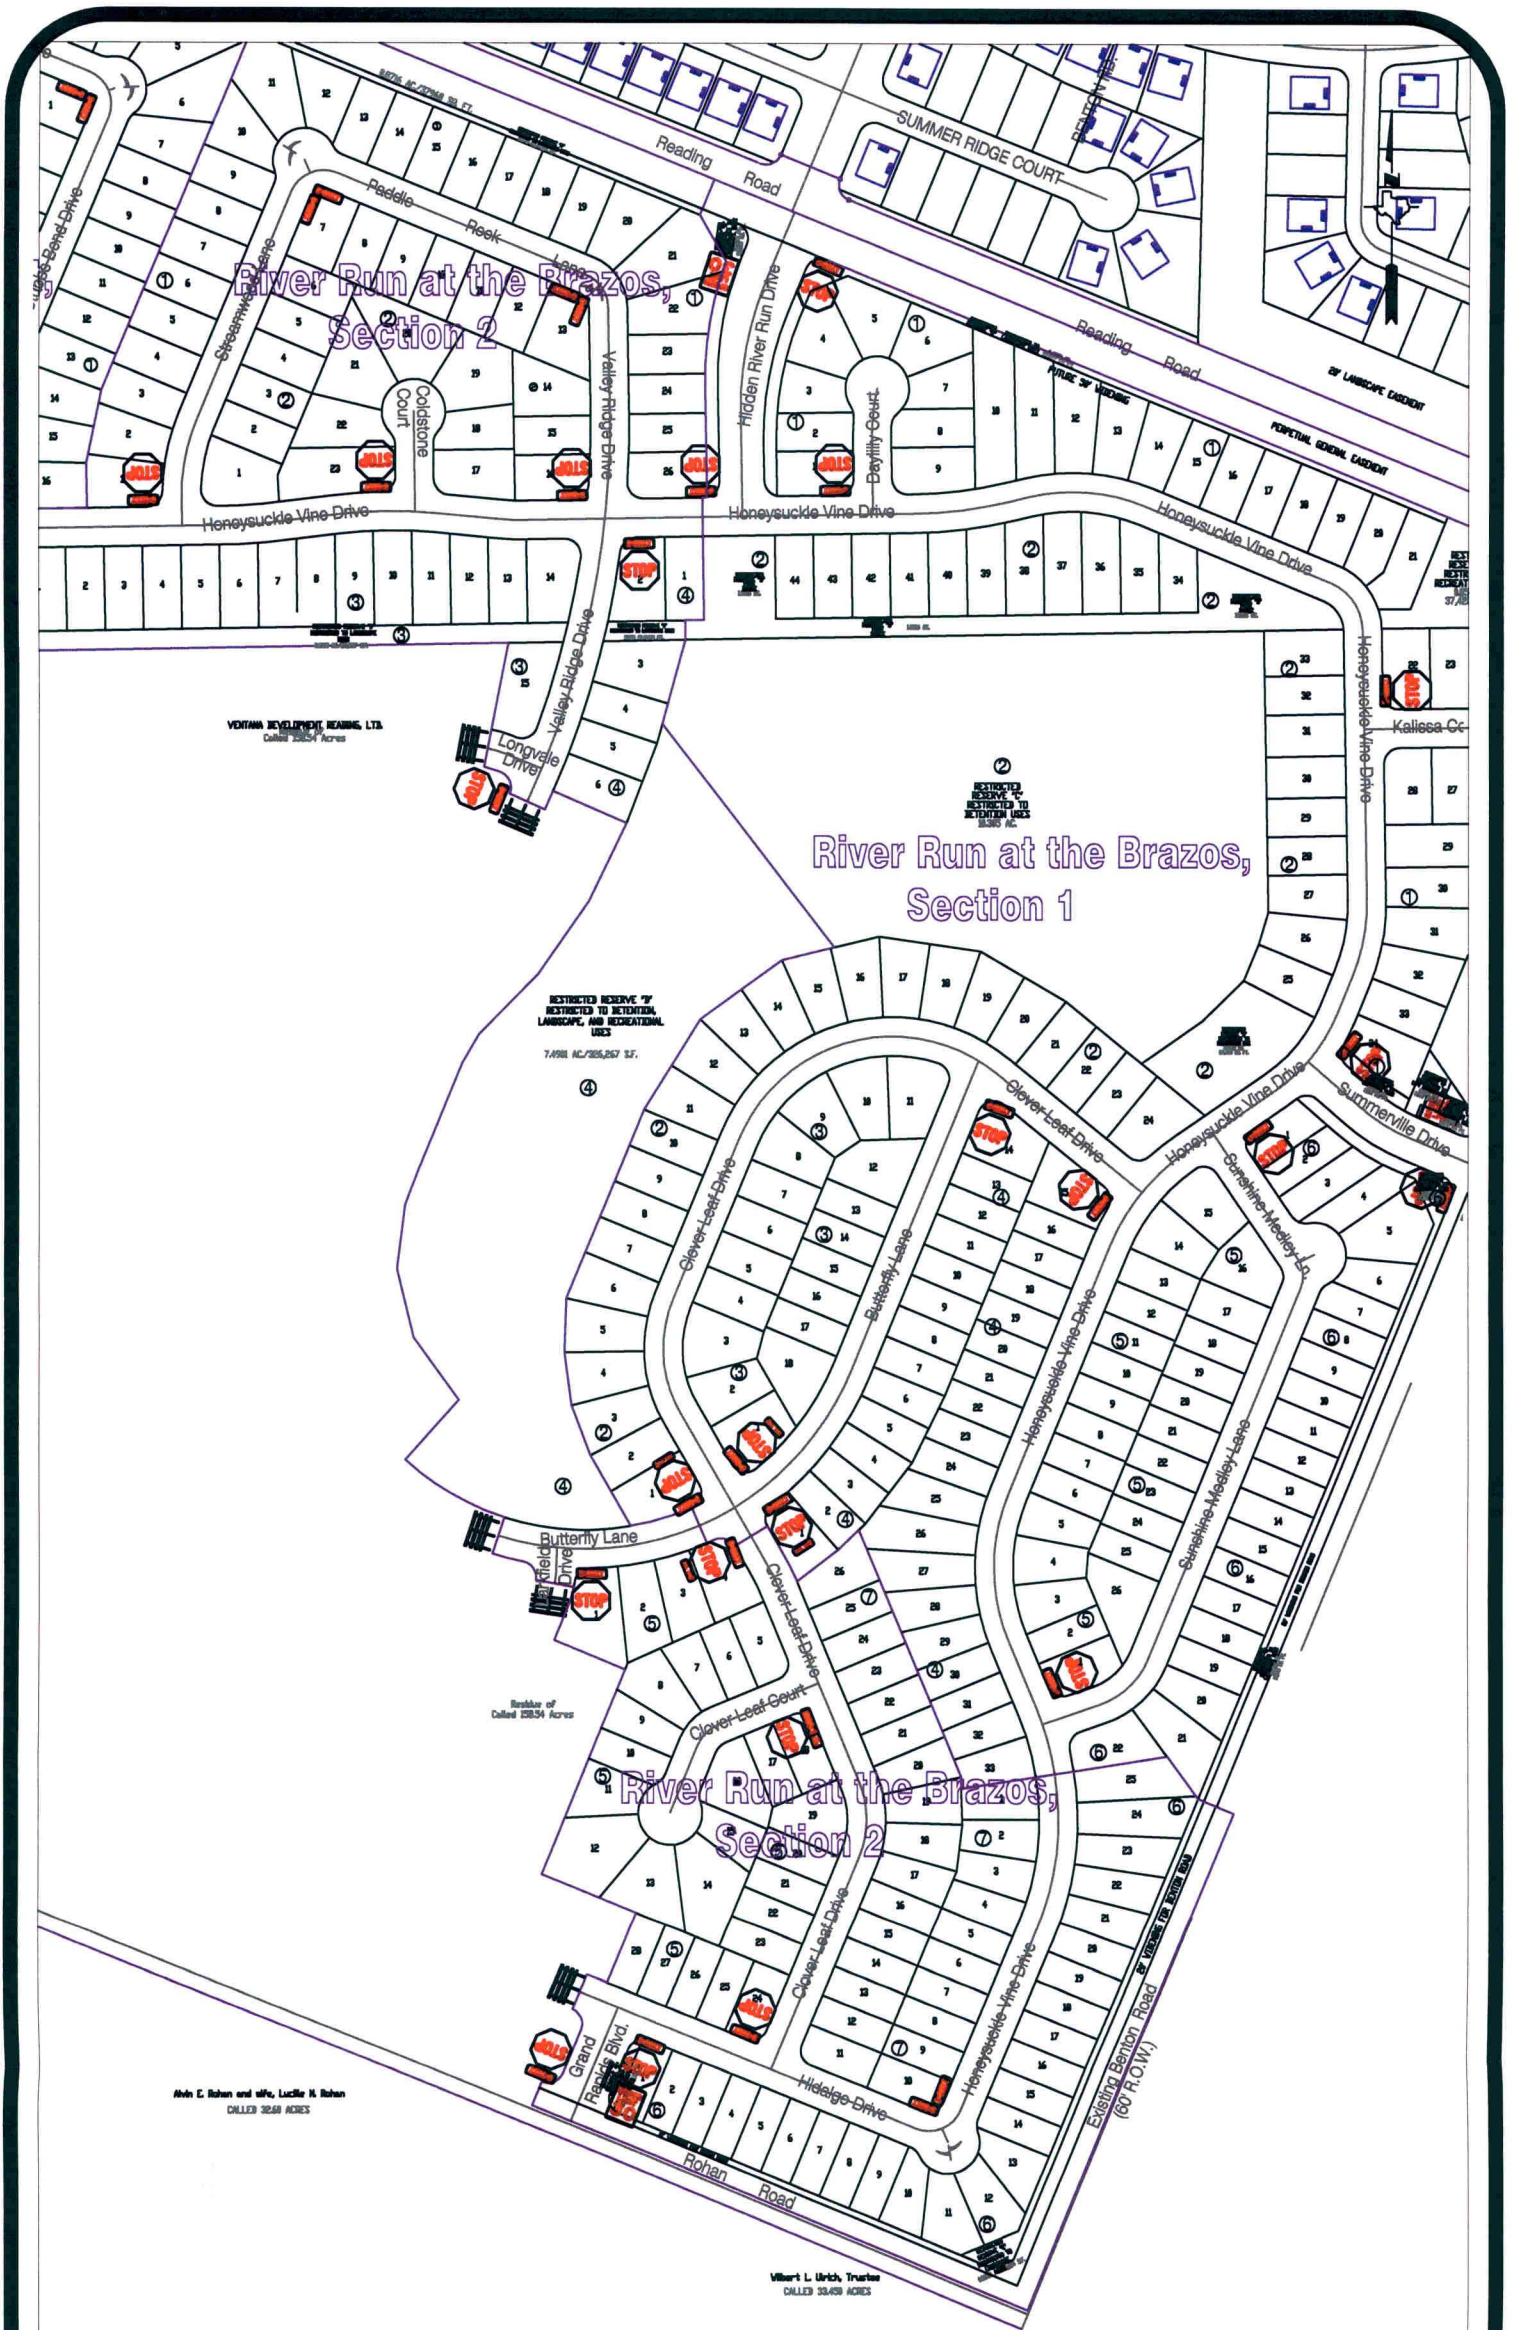

**Note:**

The purpose of this traffic control plan is to establish traffic control for River Run at the Brazos, Section 2.

Drawn By: L. Brdecka  
 Date: 9-3-09  
 Approved By: Nathan Hatcher  
 Date: 9-3-09  
 Scale  
 1" = 300'-0"

**River Run at the Brazos, Section 2  
 Control Map and  
 Traffic Sign Layout**

Fort Bend County Engineering Dept.  
 1124 Blume Road  
 Rosenberg, Texas 77471