

**FORT BEND COUNTY    FY 2010**  
**COMMISSIONERS COURT AGENDA REQUEST FORM**

Return Completed Form by E-Mail to: Agenda Coordinator, County Judge's Office

Date Submitted: October 14, 2009

Submitted By: Danielle Garrison

Court Agenda Date: October 20, 2009

Department: Commissioner Pct 4

Phone Number: 281.980.2235

**SUMMARY OF ITEM:**

Take all appropriate action to approve Schematic Design from Bailey Architects for the U of H Sugar Land Library.

RENEWAL AGREEMENT/APPOINTMENT

YES ☐ NO ☐

REVIEWED BY COUNTY ATTORNEY'S OFFICE:

YES ☐ NO ☐

List Supporting Documents Attached: Drawings and Preliminary Cost Budget

**FINANCIAL SUMMARY:**

BUDGETED ITEM: YES ☒ NO ☐

FUNDING SOURCE: Accounting Unit: 732418888

Account Number:

Activity (If Applicable): P418B-06SLLIBRY

DESCRIPTION OF LAWSON ACCOUNT: U of H Library

**Instructions to submit Agenda Request Form:**

- Completely fill out agenda form: incomplete forms will not be processed.
- Agenda Request Forms should be submitted by e-mail, fax, or inter-office mail, and all back-up information must be provided by Wednesday at 2:00 p.m. to all those listed below.
- All original back-up must be received in the County Judge's Office by 2:00 p.m. on Wednesday.

**DISTRIBUTION:**

Original Form Submitted with back up to County Judge's Office ☐ (✓ when completed)

If by E-Mail to [ospindon@co.fort-bend.tx.us](mailto:ospindon@co.fort-bend.tx.us)

If by Fax to (281) 341-8609

Distribute copies with back-up to all listed below. If by fax, send to numbers below:


|                                                                           |                                                                 |
|---------------------------------------------------------------------------|-----------------------------------------------------------------|
| <input checked="" type="checkbox"/> Auditor (281-341-3774)                | <input checked="" type="checkbox"/> Comm. Pct. 1 (281-342-0587) |
| <input checked="" type="checkbox"/> Budget Officer (281-344-3954)         | <input checked="" type="checkbox"/> Comm. Pct. 2 (281-403-8009) |
| <input checked="" type="checkbox"/> Facilities/Planning (281-633-7022)    | <input checked="" type="checkbox"/> Comm. Pct. 3 (281-242-9060) |
| <input checked="" type="checkbox"/> Purchasing Agent (281-341-8642)       | <input checked="" type="checkbox"/> Comm. Pct. 4 (281-980-9077) |
| <input checked="" type="checkbox"/> Information Technology (281-341-4526) | <input checked="" type="checkbox"/> County Clerk (281-341-8697) |
| <input type="checkbox"/> Other:                                           | <input checked="" type="checkbox"/> County Atty (281-341-4557)  |

**RECOMMENDATION / ACTION REQUESTED:**



Special Handling Requested (specify): Please Approve




CHARACTER IMAGES view from plaza **R-3**

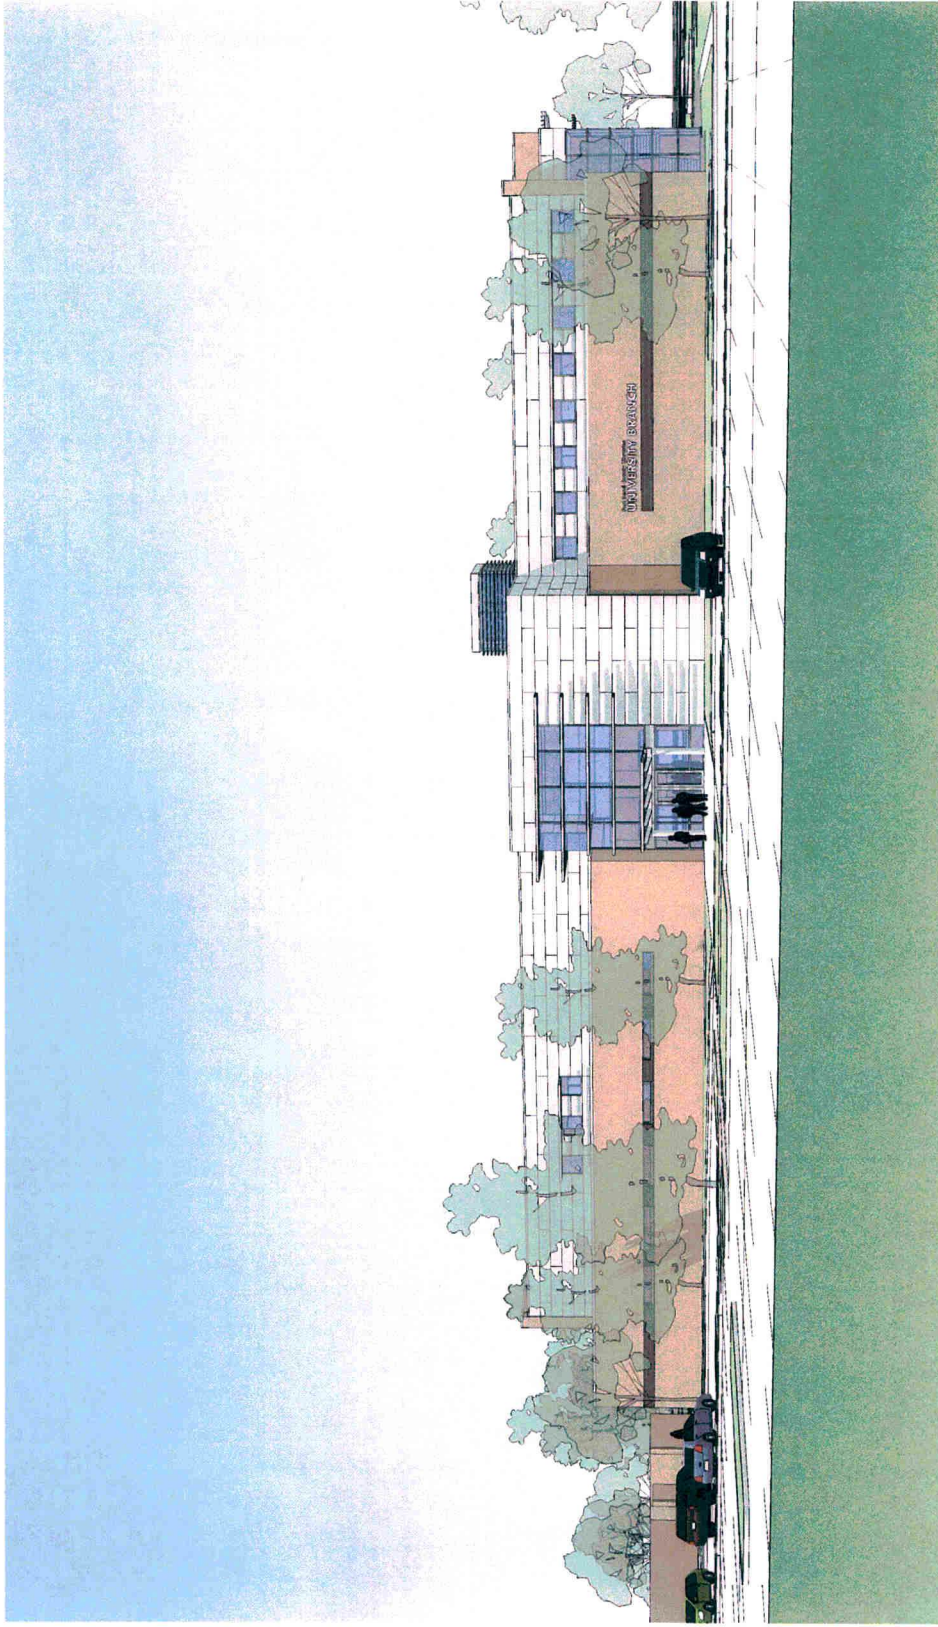

CHARACTER IMAGES view from parking lot **R-2**

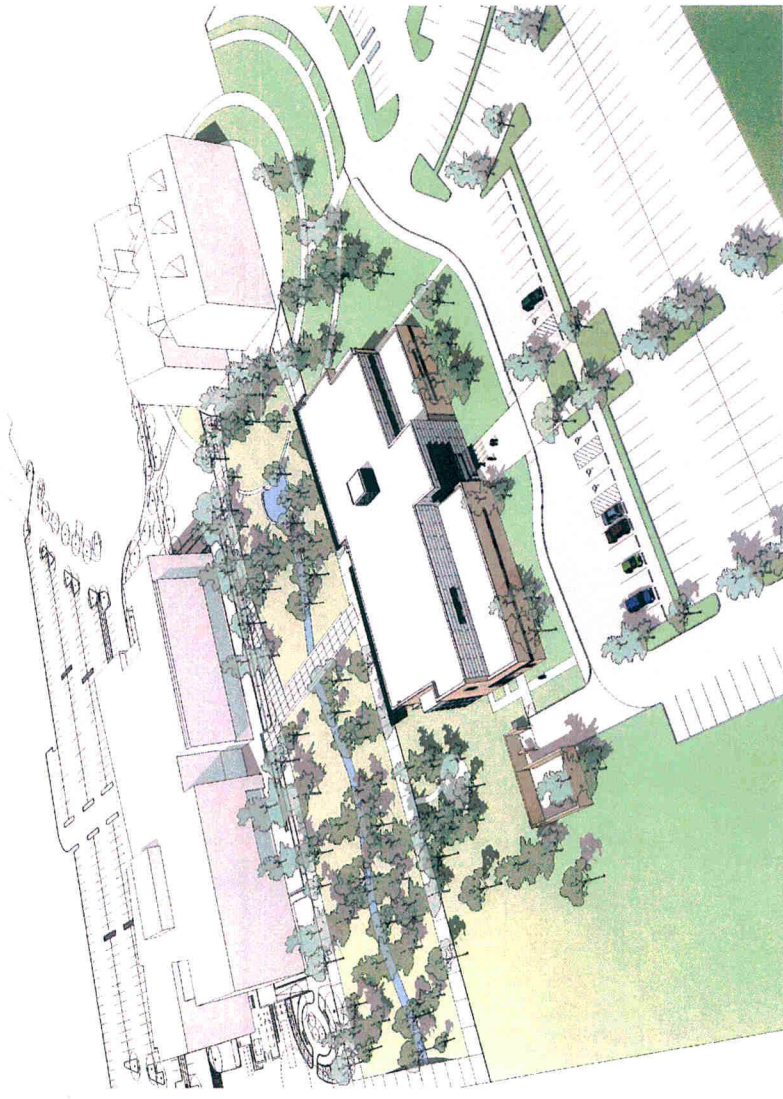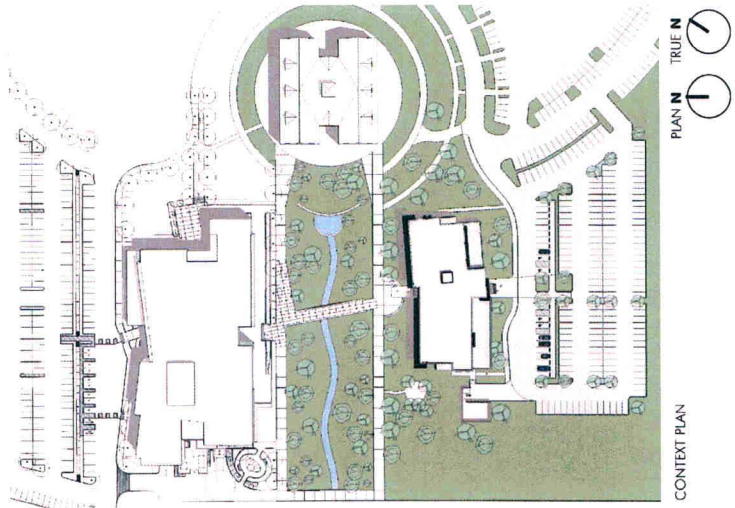

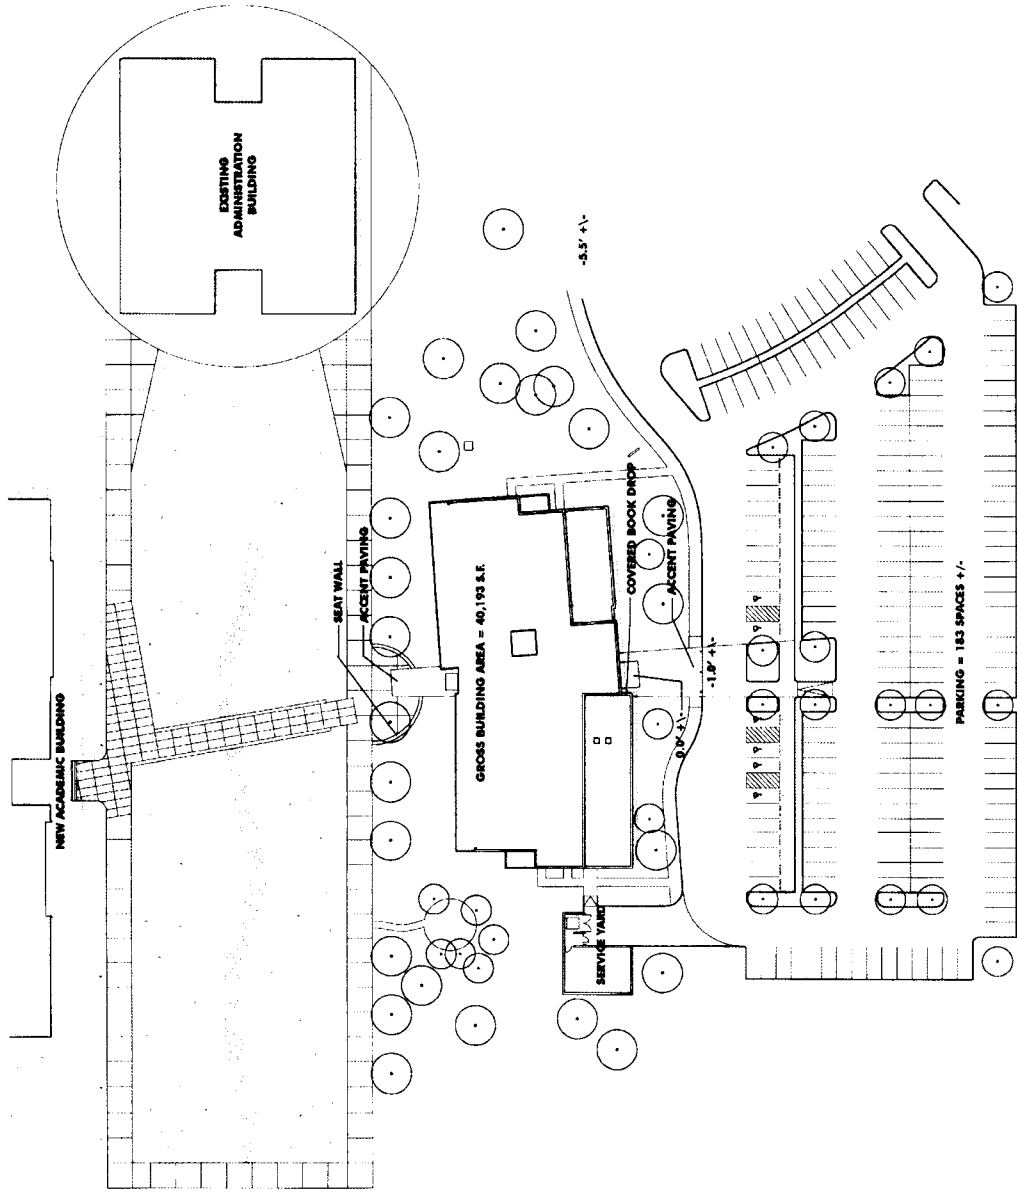


SITE PLAN **A-101**

PLAN N TRUE N 0' 60' 120'

**Fort Bend County Library - University Branch**  
Schematic Design Presentation October 16, 2009

**BAILEY**


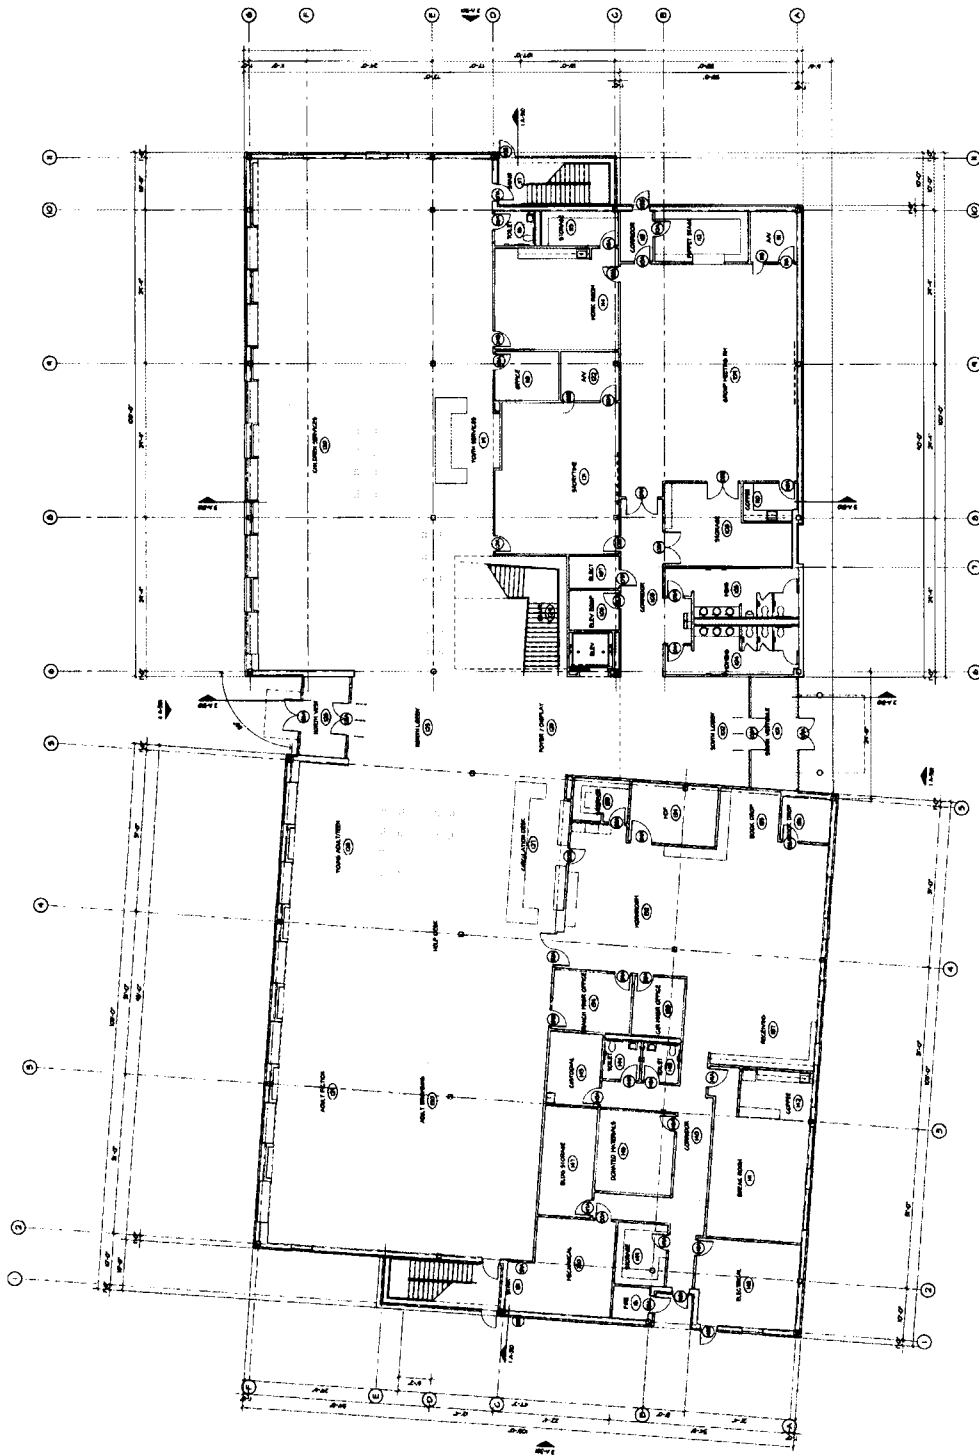

FIRST FLOOR - 22,839 S.F.


FIRST FLOOR PLAN A-201



BAILEY

**Fort Bend County Library - University Branch**  
Schematic Design Presentation October 16, 2009


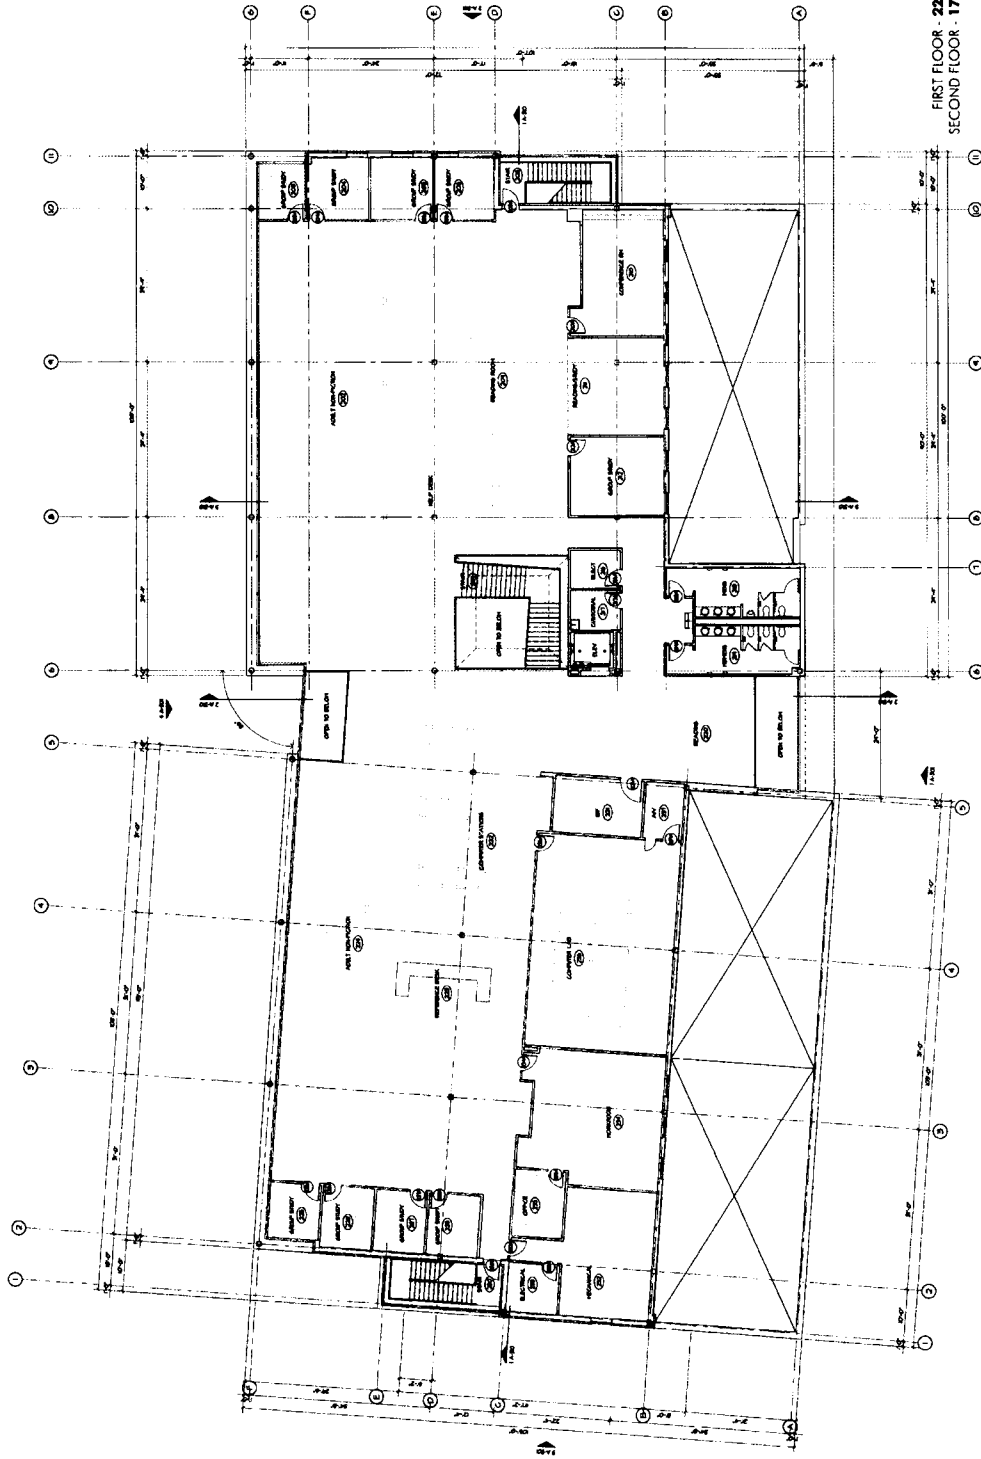

FIRST FLOOR - 22,839 S.F.  
 SECOND FLOOR - 17,354 S.F.  
 TOTAL - 40,193 S.F.




SECOND FLOOR PLAN A-202



BAILEY

**Fort Bend County Library - University Branch**  
 Schematic Design Presentation October 16, 2009



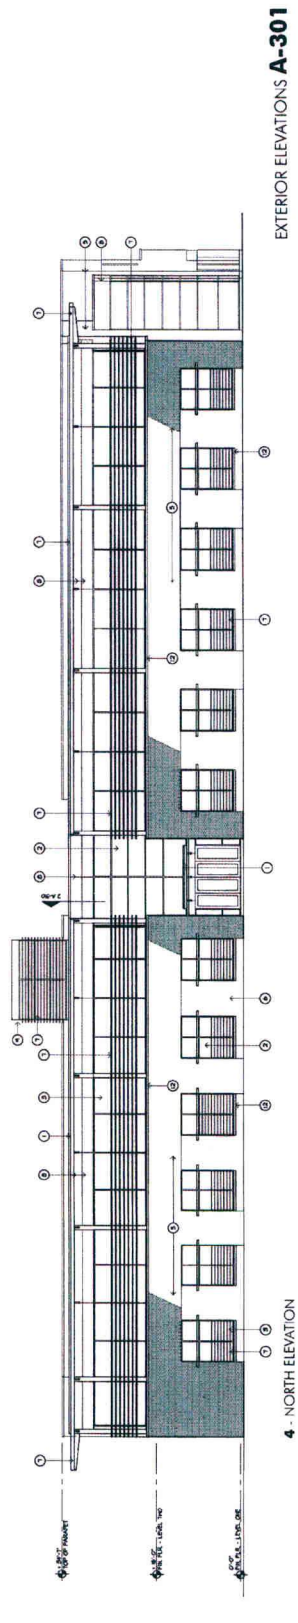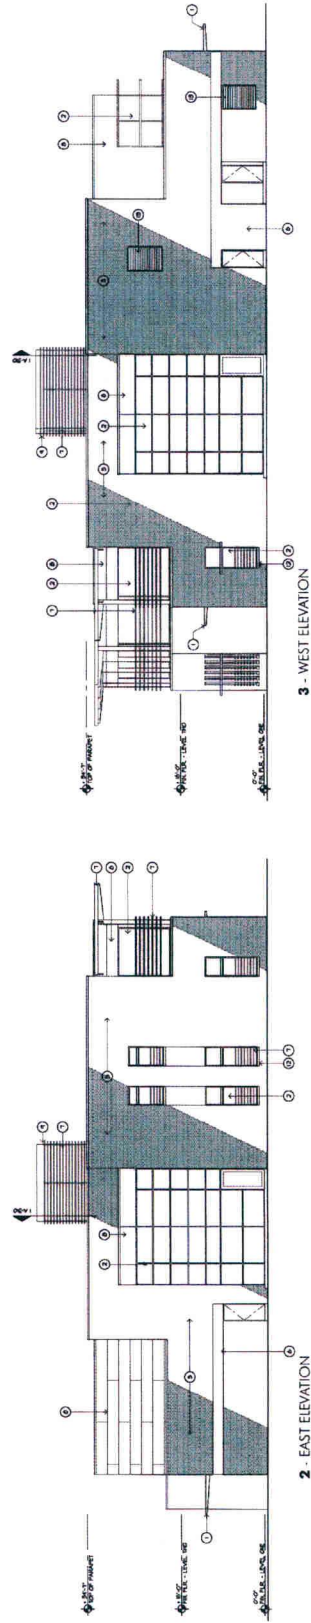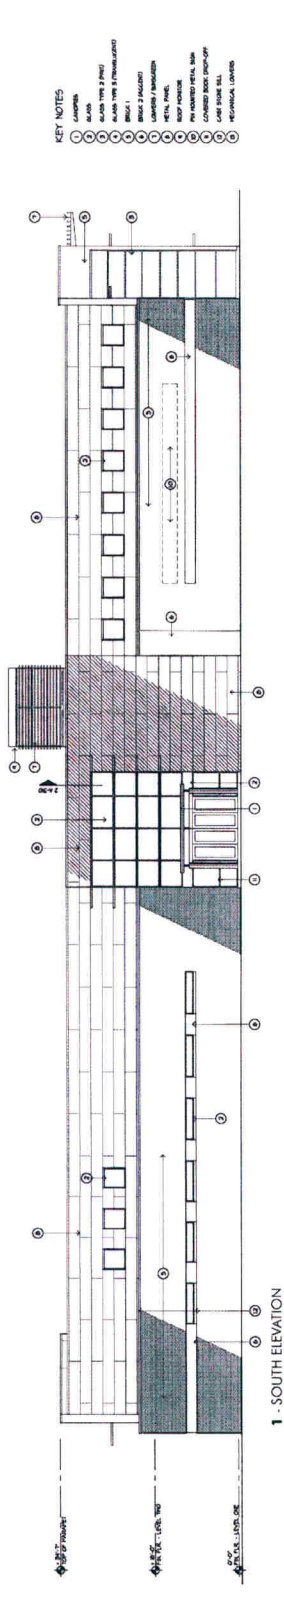

EXTERIOR ELEVATIONS A-301

0' 20' 40'



**Fort Bend County Library - University Branch**  
Schematic Design Presentation October 16, 2009

- KEY NOTES**
