**FORT BEND COUNTY ENGINEERING**

Fort Bend County, Texas

D. Jesse Hegemier
County Engineer

September 21, 2009

Commissioner Grady Prestage
Fort Bend County Precinct 2
3030 Texas Parkway, Suite 213
Missouri City, Texas 77459

**RE: Sienna Village of Anderson Springs, Section 7 -Traffic Control Plan
Sienna Village of Anderson Springs, Section 9
Sienna Village of Anderson Springs, Section 21
Fort Bend Independent School District Elementary School No. 43**

Dear Commissioner:

Fort Bend County Engineering has completed and recommends approval of the traffic control plan for the above referenced subdivision. The public hearing date for acceptance of the plans is being scheduled.

A copy of the traffic control plan is attached for your review. If you should have any questions, please give me a call.

Sincerely,

A handwritten signature in black ink, appearing to read "Nathan D. Hatcher".


Nathan D. Hatcher
Assistant to County Engineer

NDH/mjs

cc: Judge Robert E. Hebert, County Judge
Marc Grant - FBC Road & Bridge
Marc Grant - Signage Department
File

ANDERSON SPRINGS, FORT BEND IND SECTION 21 SCHOOL DISTRICT SCHOOL N

DRAINAGE/LAKE

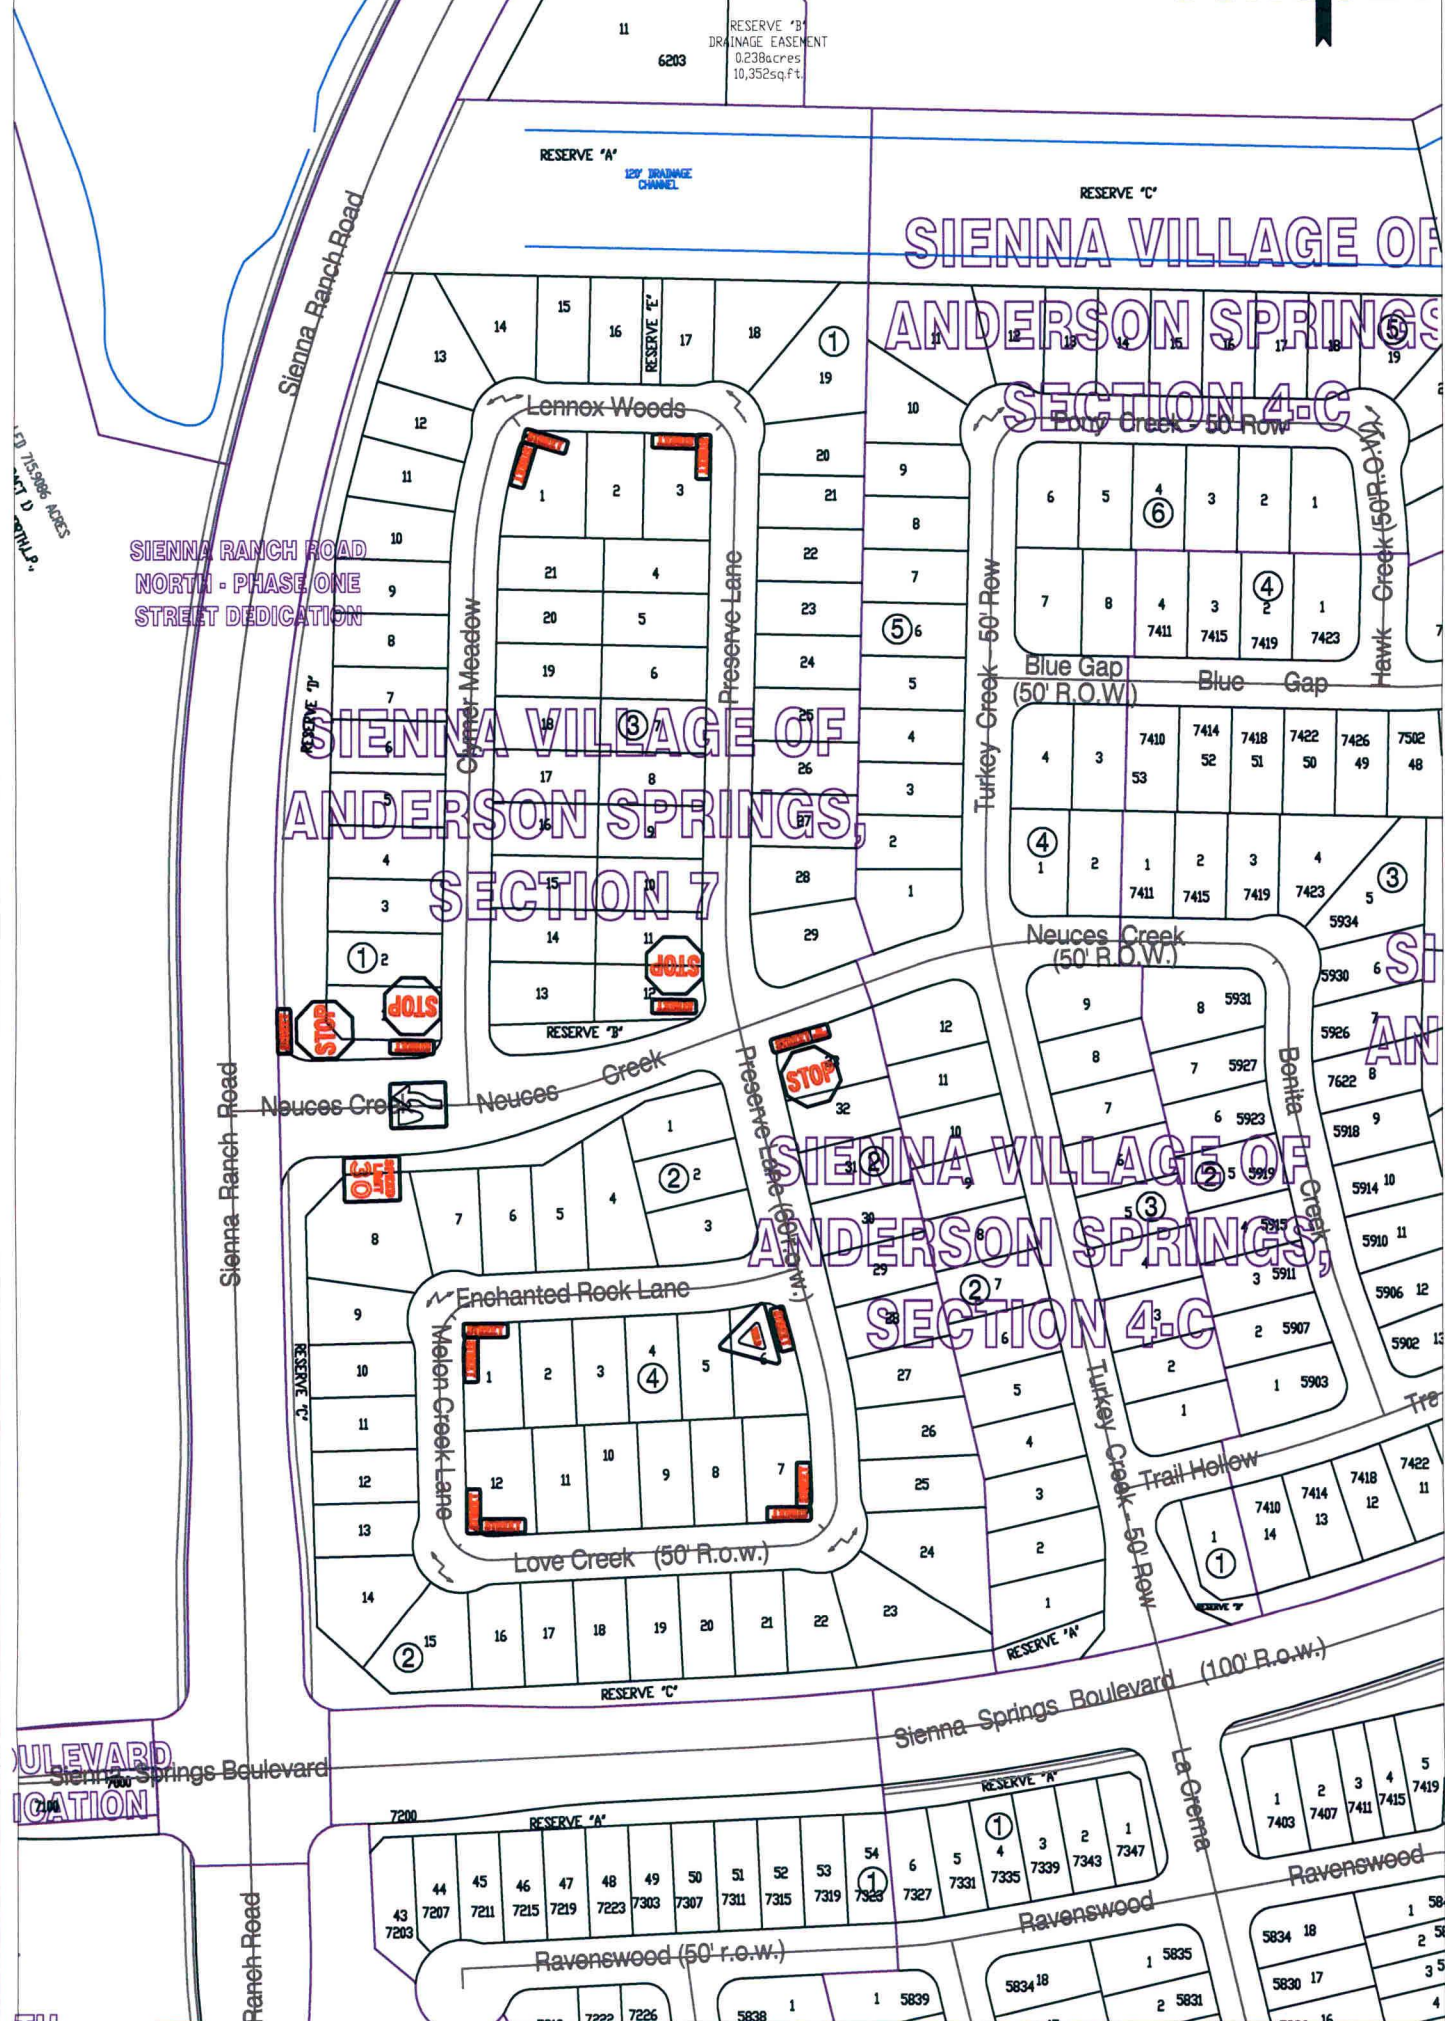

Note:

The purpose of this traffic control plan is to establish traffic control for Sienna Village of Anderson, Springs, Section 7.

Drawn By: L. Brdecka

Date: 9-17-09

Approved By: Nathan Hatcher


Date: 9-17-09

Scale

1" = 200'-0"

Sienna Village of Anderson Springs,
Section 7
Control Map and Traffic Sign Layout

Fort Bend County Engineering Dept.
1124 Blume Road
Rosenberg, Texas 77471

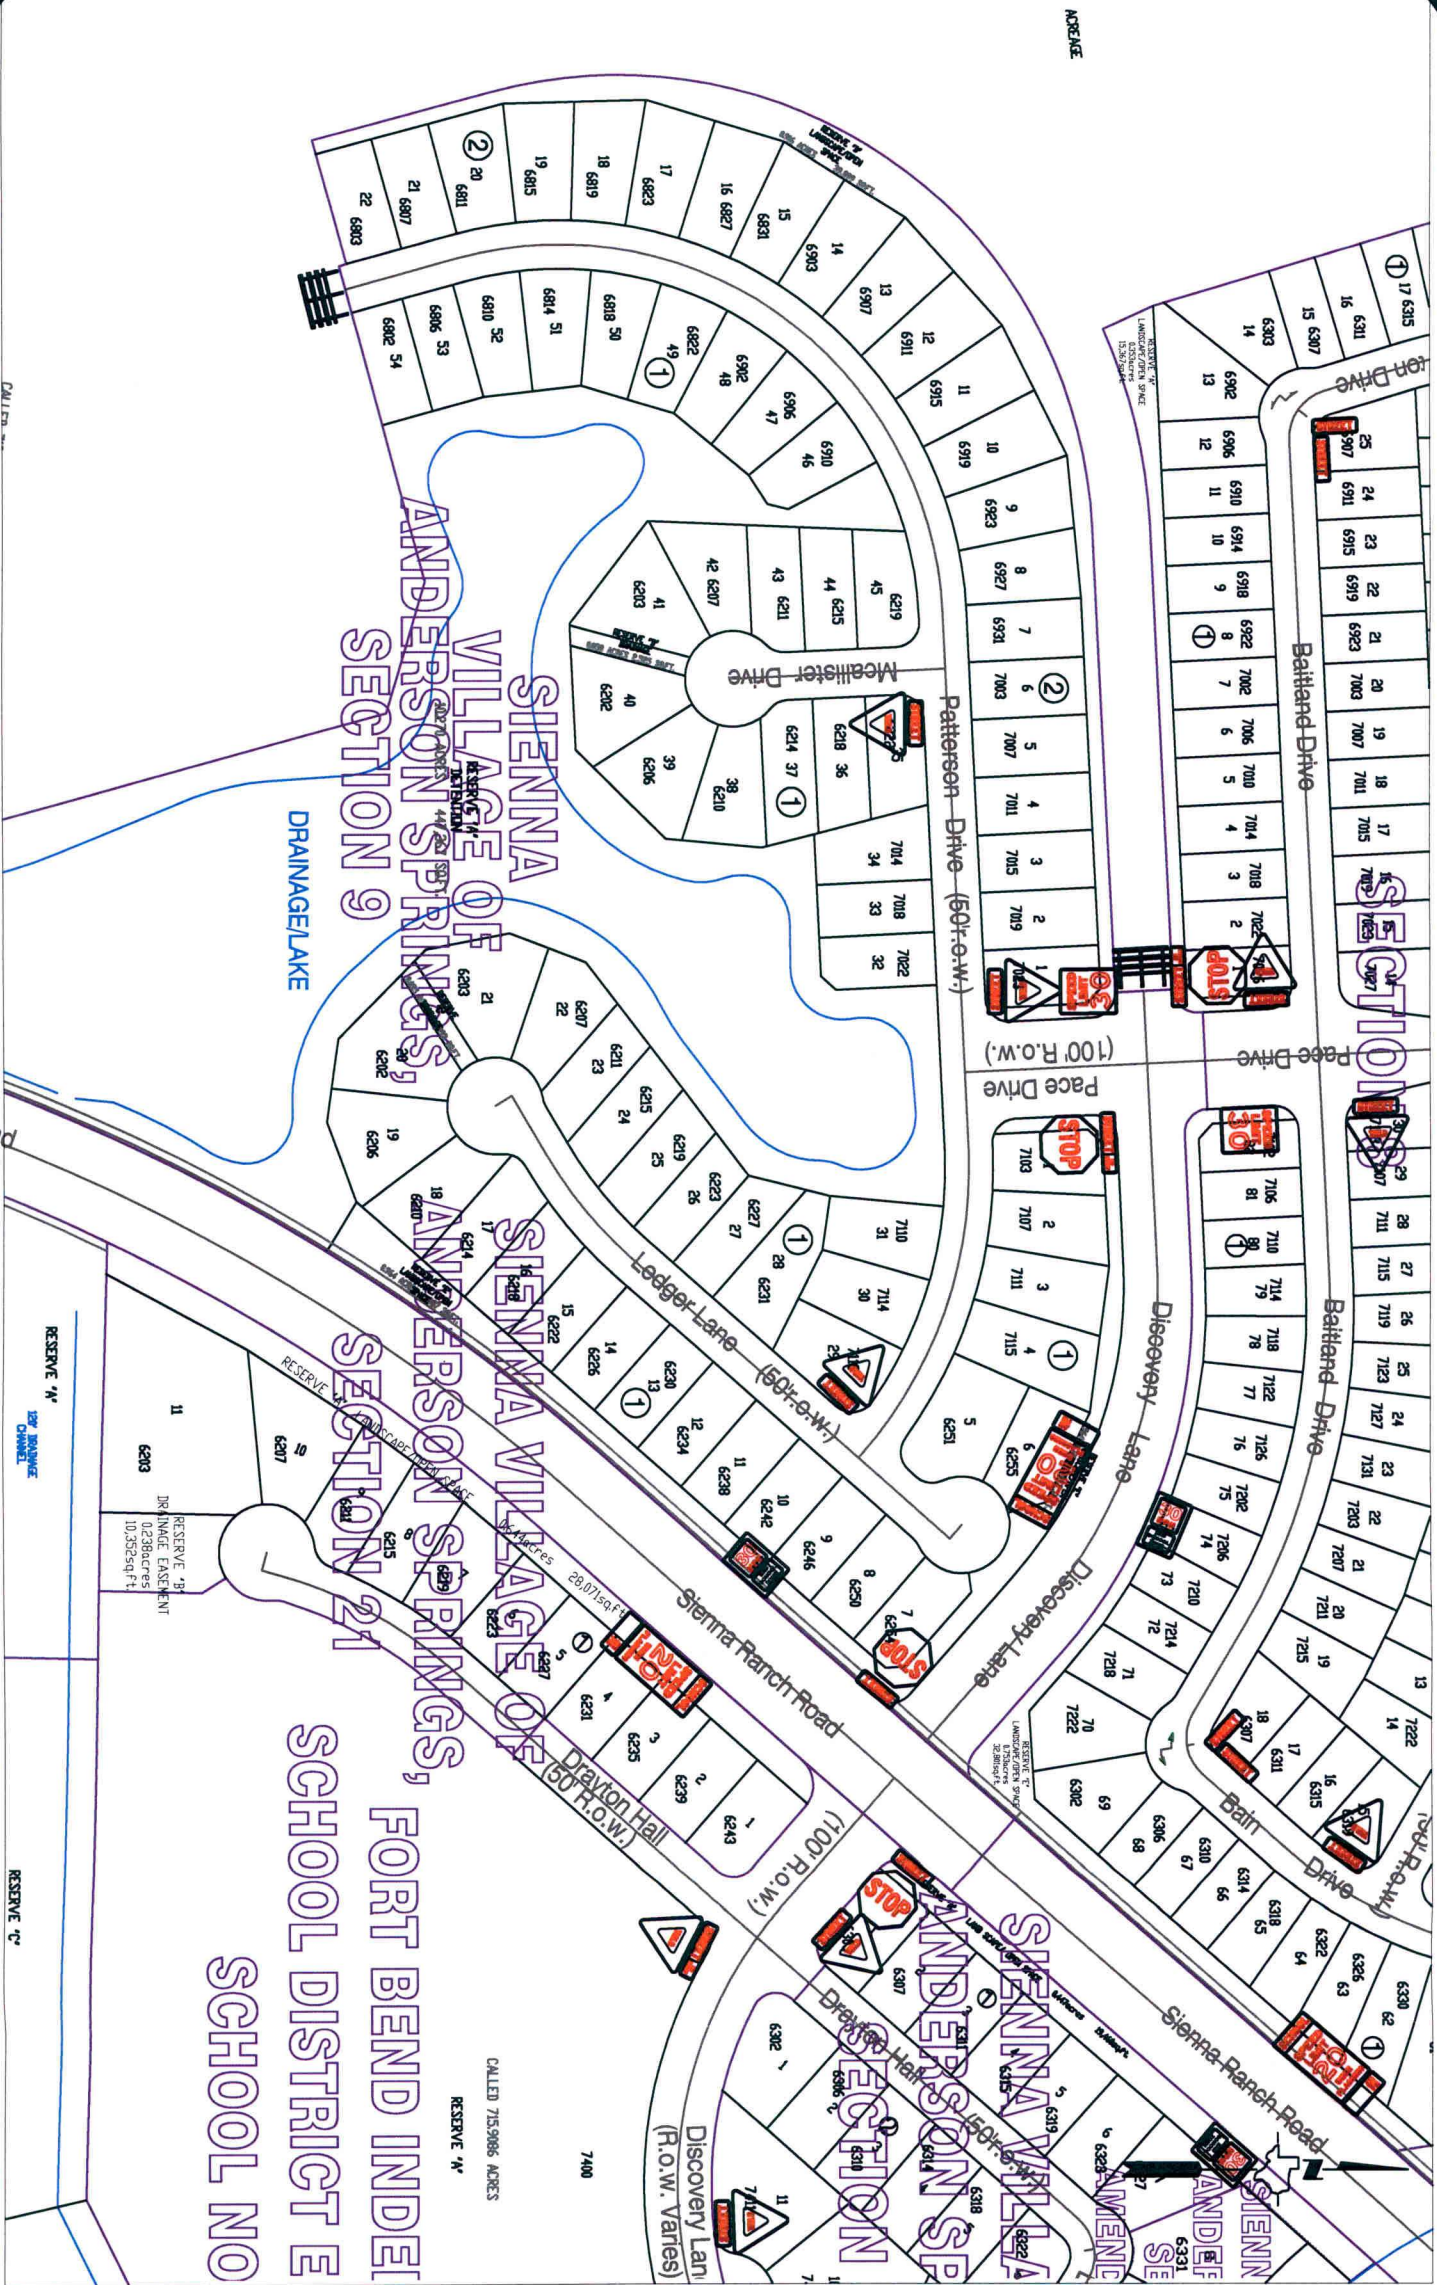


Note:

The purpose of this traffic control plan is to establish traffic control for Sienna Village of Anderson Springs, Section 9.

Drawn By: L. Brdecka
 Date: 9-18-09
 Approved By: Nathan Hatcher
 Date: 9-18-09
 Scale
 1" = 200'-0"

Sienna Village of Anderson Springs,
 Section 9
 Control Map and Traffic Sign Layout

Fort Bend County Engineering Dept.
 1124 Blume Road
 Rosenberg, Texas 77471

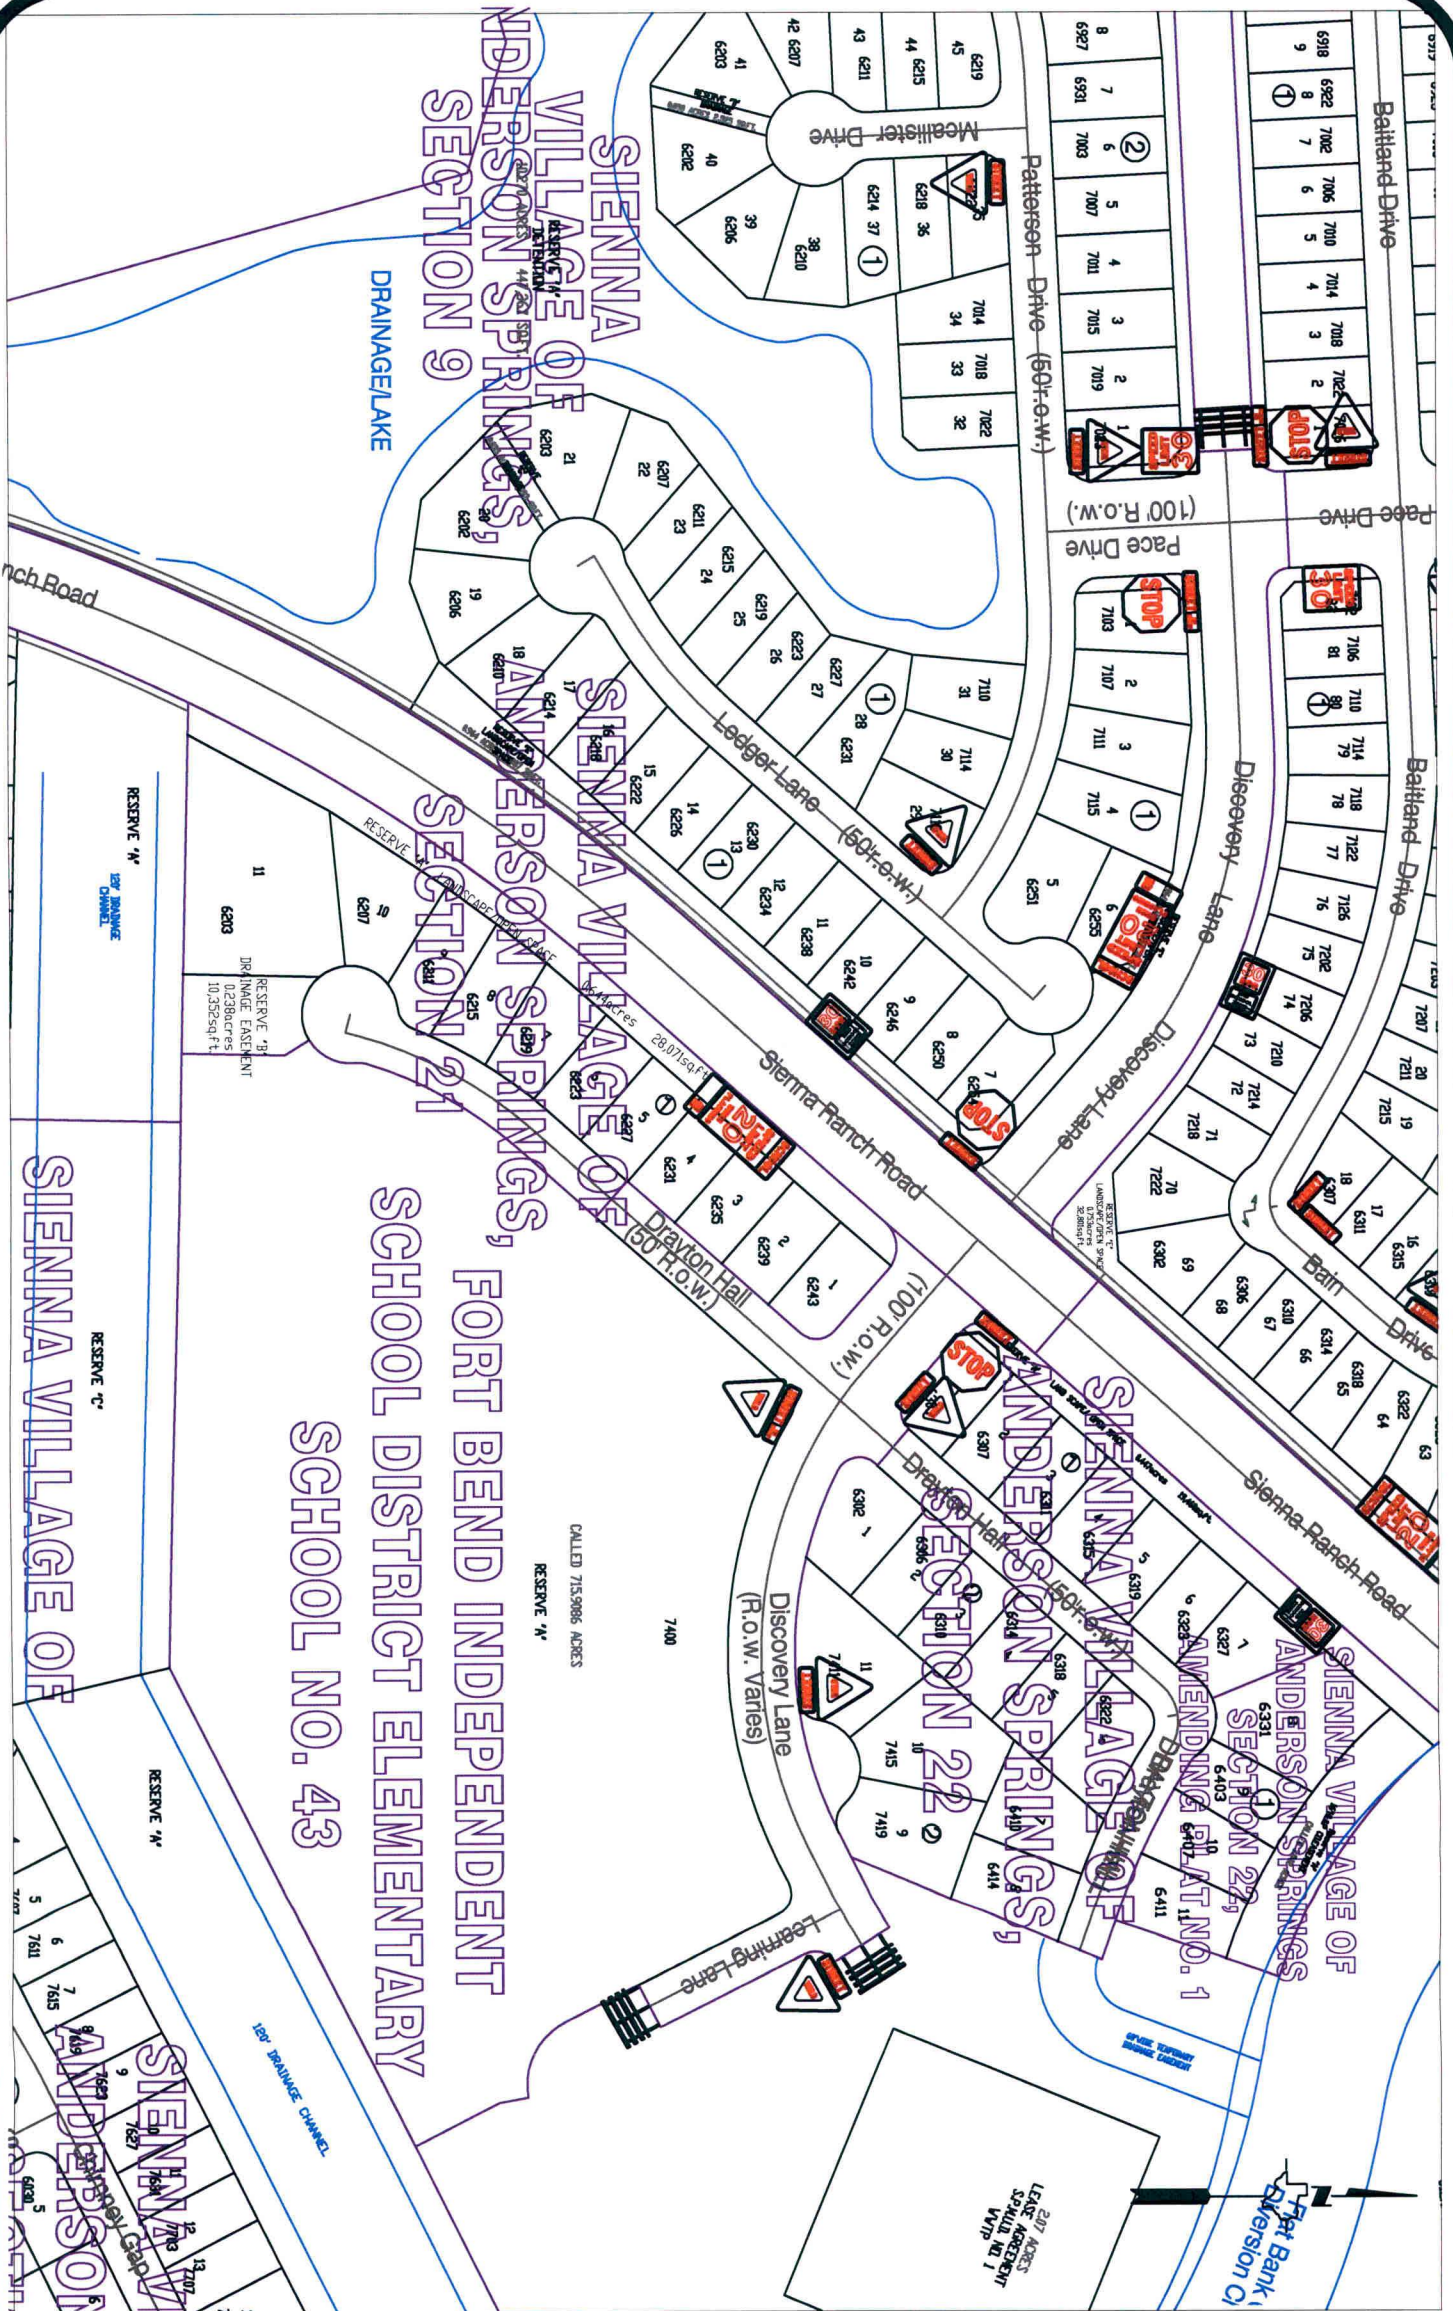

Note:

The purpose of this traffic control plan is to establish traffic control for Sienna Village of Anderson Springs, Section 21.

Drawn By: L. Brdecka

Date: 9-18-09

Approved By: Nathan Hatcher


Date: 9-18-09

Scale

1" = 200'-0"

**Sienna Village of Anderson Springs,
Section 21
Control Map and Traffic Sign Layout**

Fort Bend County Engineering Dept.
1124 Blume Road
Rosenberg, Texas 77471

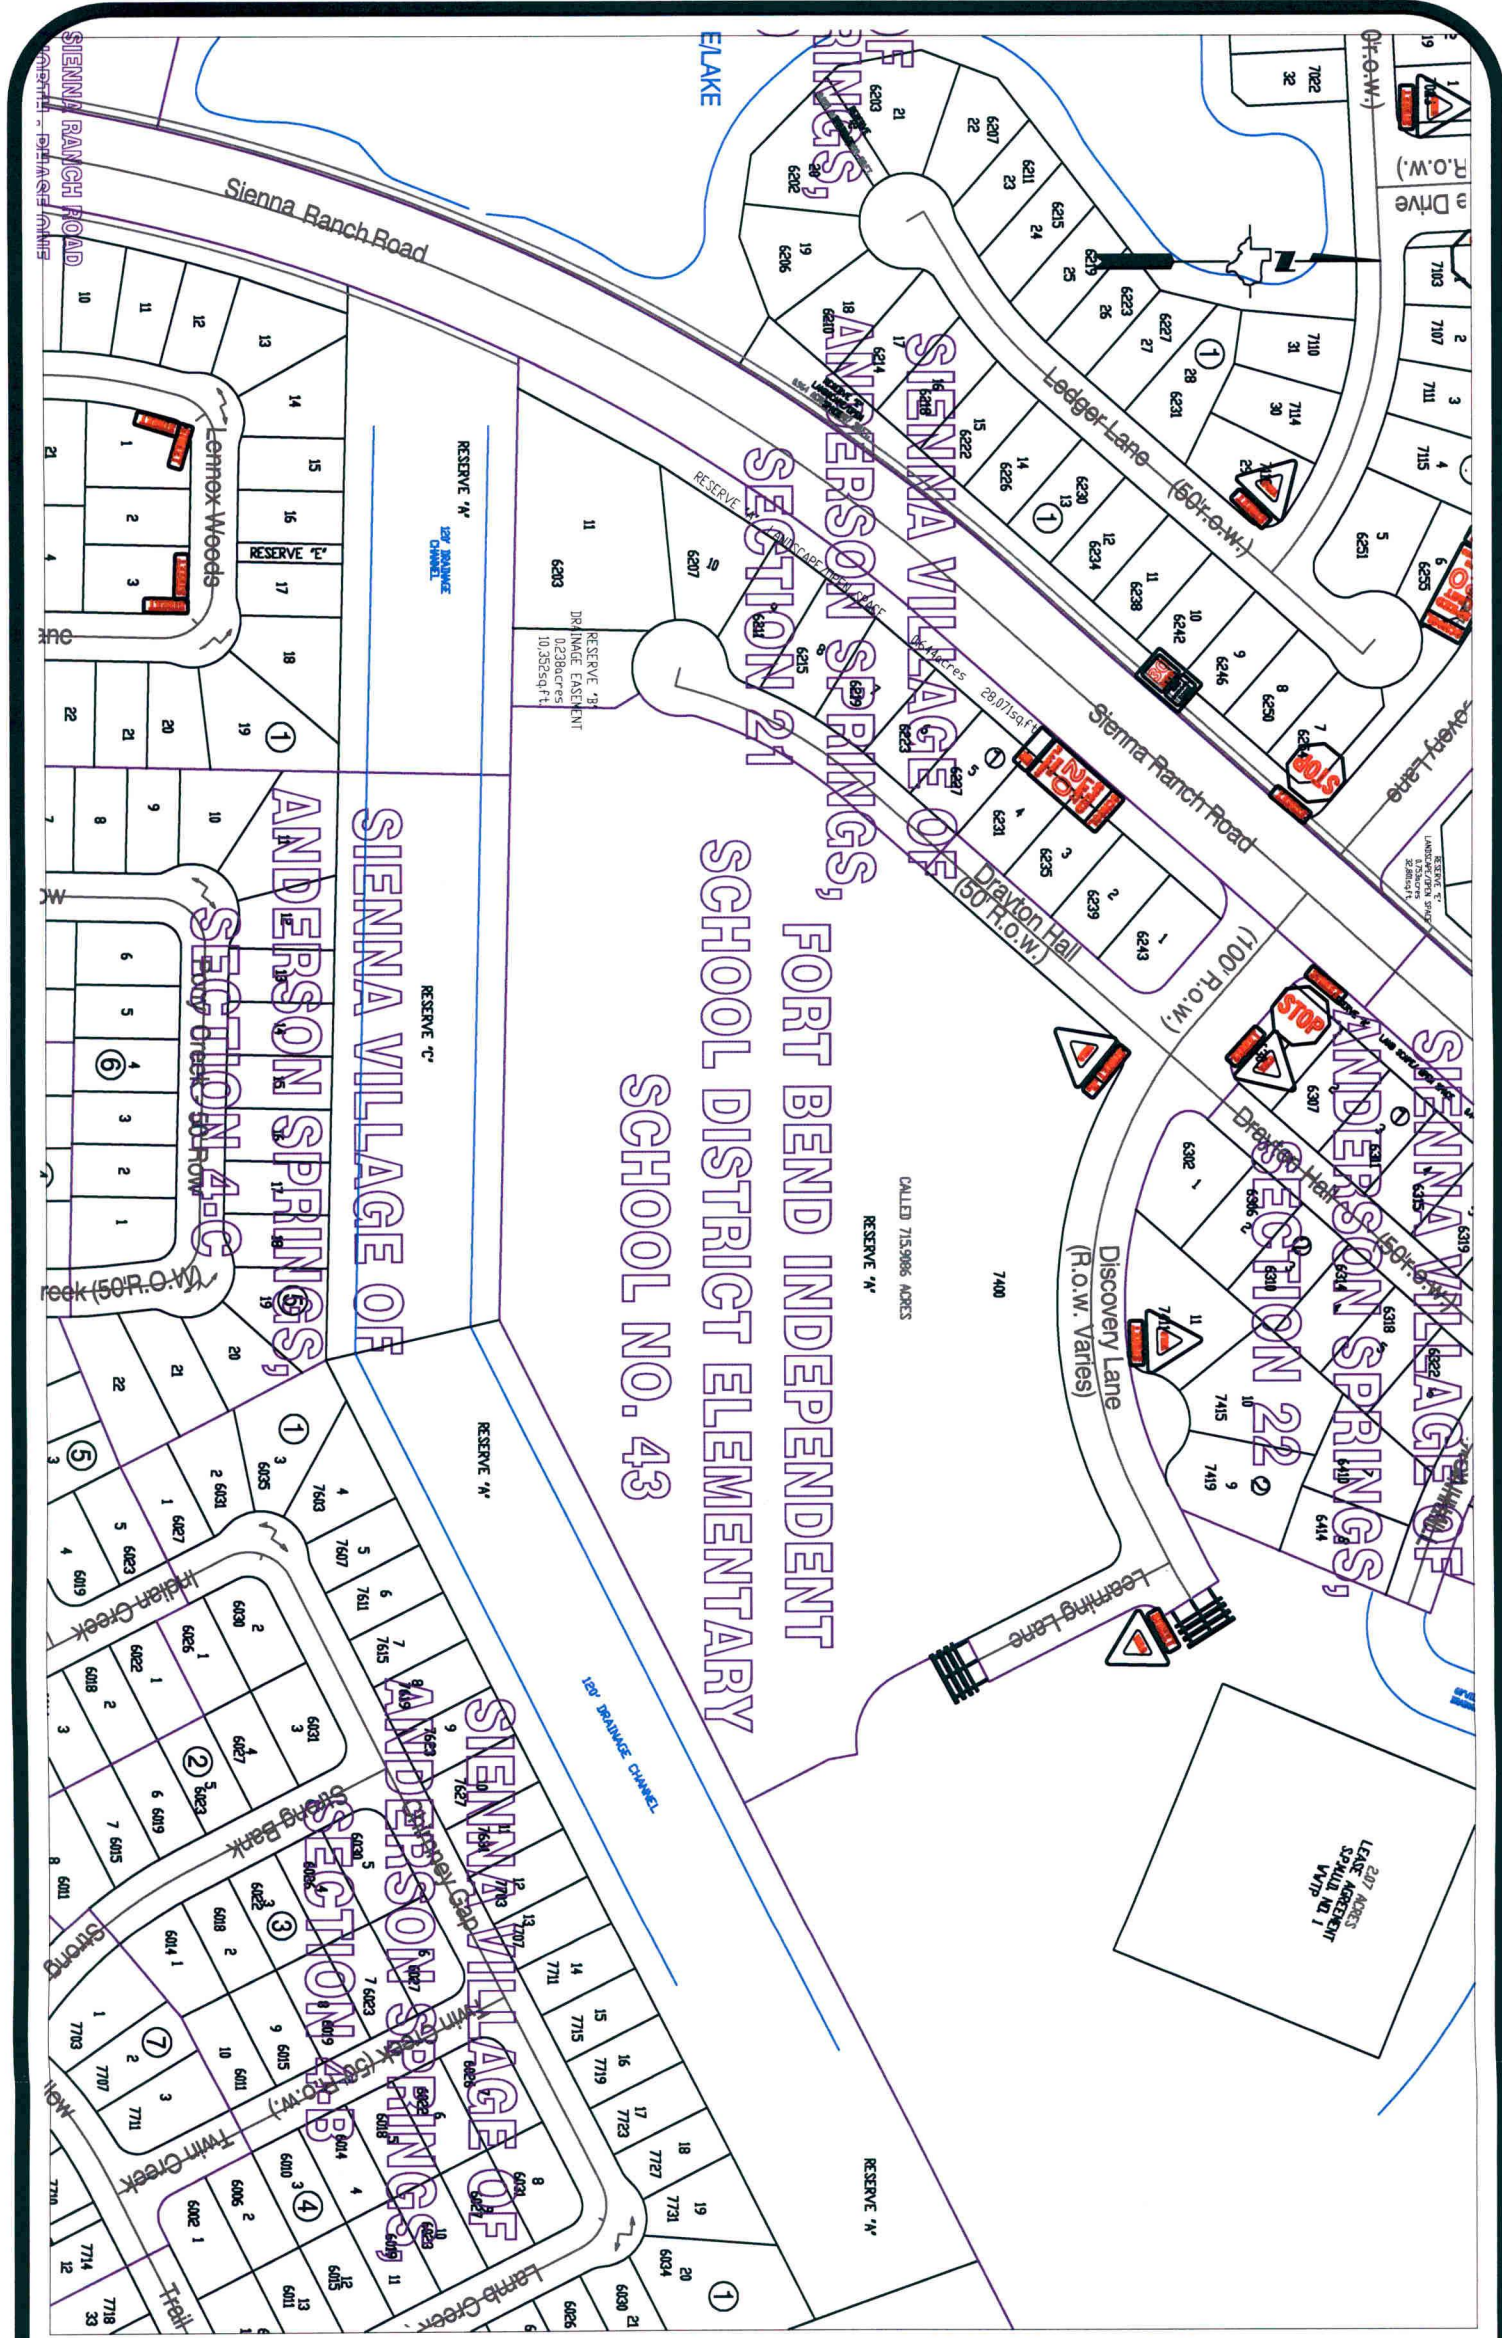

Note:
The purpose of this traffic control plan is to establish traffic control for Fort Bend I.S.D. Elementary School No. 43.

Drawn By: L. Brdecka
Date: 9-18-09
Approved By: Nathan Hatcher
Date: 9-18-09
Scale
1" = 200'-0"

Fort Bend I.S.D. Elementary
School No. 43
Control Map and Traffic Sign Layout
Fort Bend County Engineering Dept.
1124 Blume Road
Rosenberg, Texas 77471