**FORT BEND COUNTY ENGINEERING**

Fort Bend County, Texas

D. Jesse Hegemier
County Engineer

November 9, 2009

Commissioner W. A. "Andy" Meyers
Fort Bend County Precinct 3
1809 Eldridge Road
Sugar Land, Texas 77478

RE: Cinco Ranch Southwest, Section 16 -Traffic Control Plan
Cinco Ranch Southwest, Section 25

Dear Commissioner:

Fort Bend County Engineering has completed and recommends approval of the traffic control plan for the above referenced subdivision. The public hearing date for acceptance of the plans is being scheduled.

A copy of the traffic control plan is attached for your review. If you should have any questions, please give me a call.


Sincerely,

A handwritten signature in black ink, appearing to read "Nathan D. Hatcher", is written over a horizontal line.

Nathan D. Hatcher
Assistant to County Engineer

NDH/mjs

cc: Judge Robert E. Hebert, County Judge
Marc Grant - FBC Road & Bridge
Marc Grant - Signage Department
File

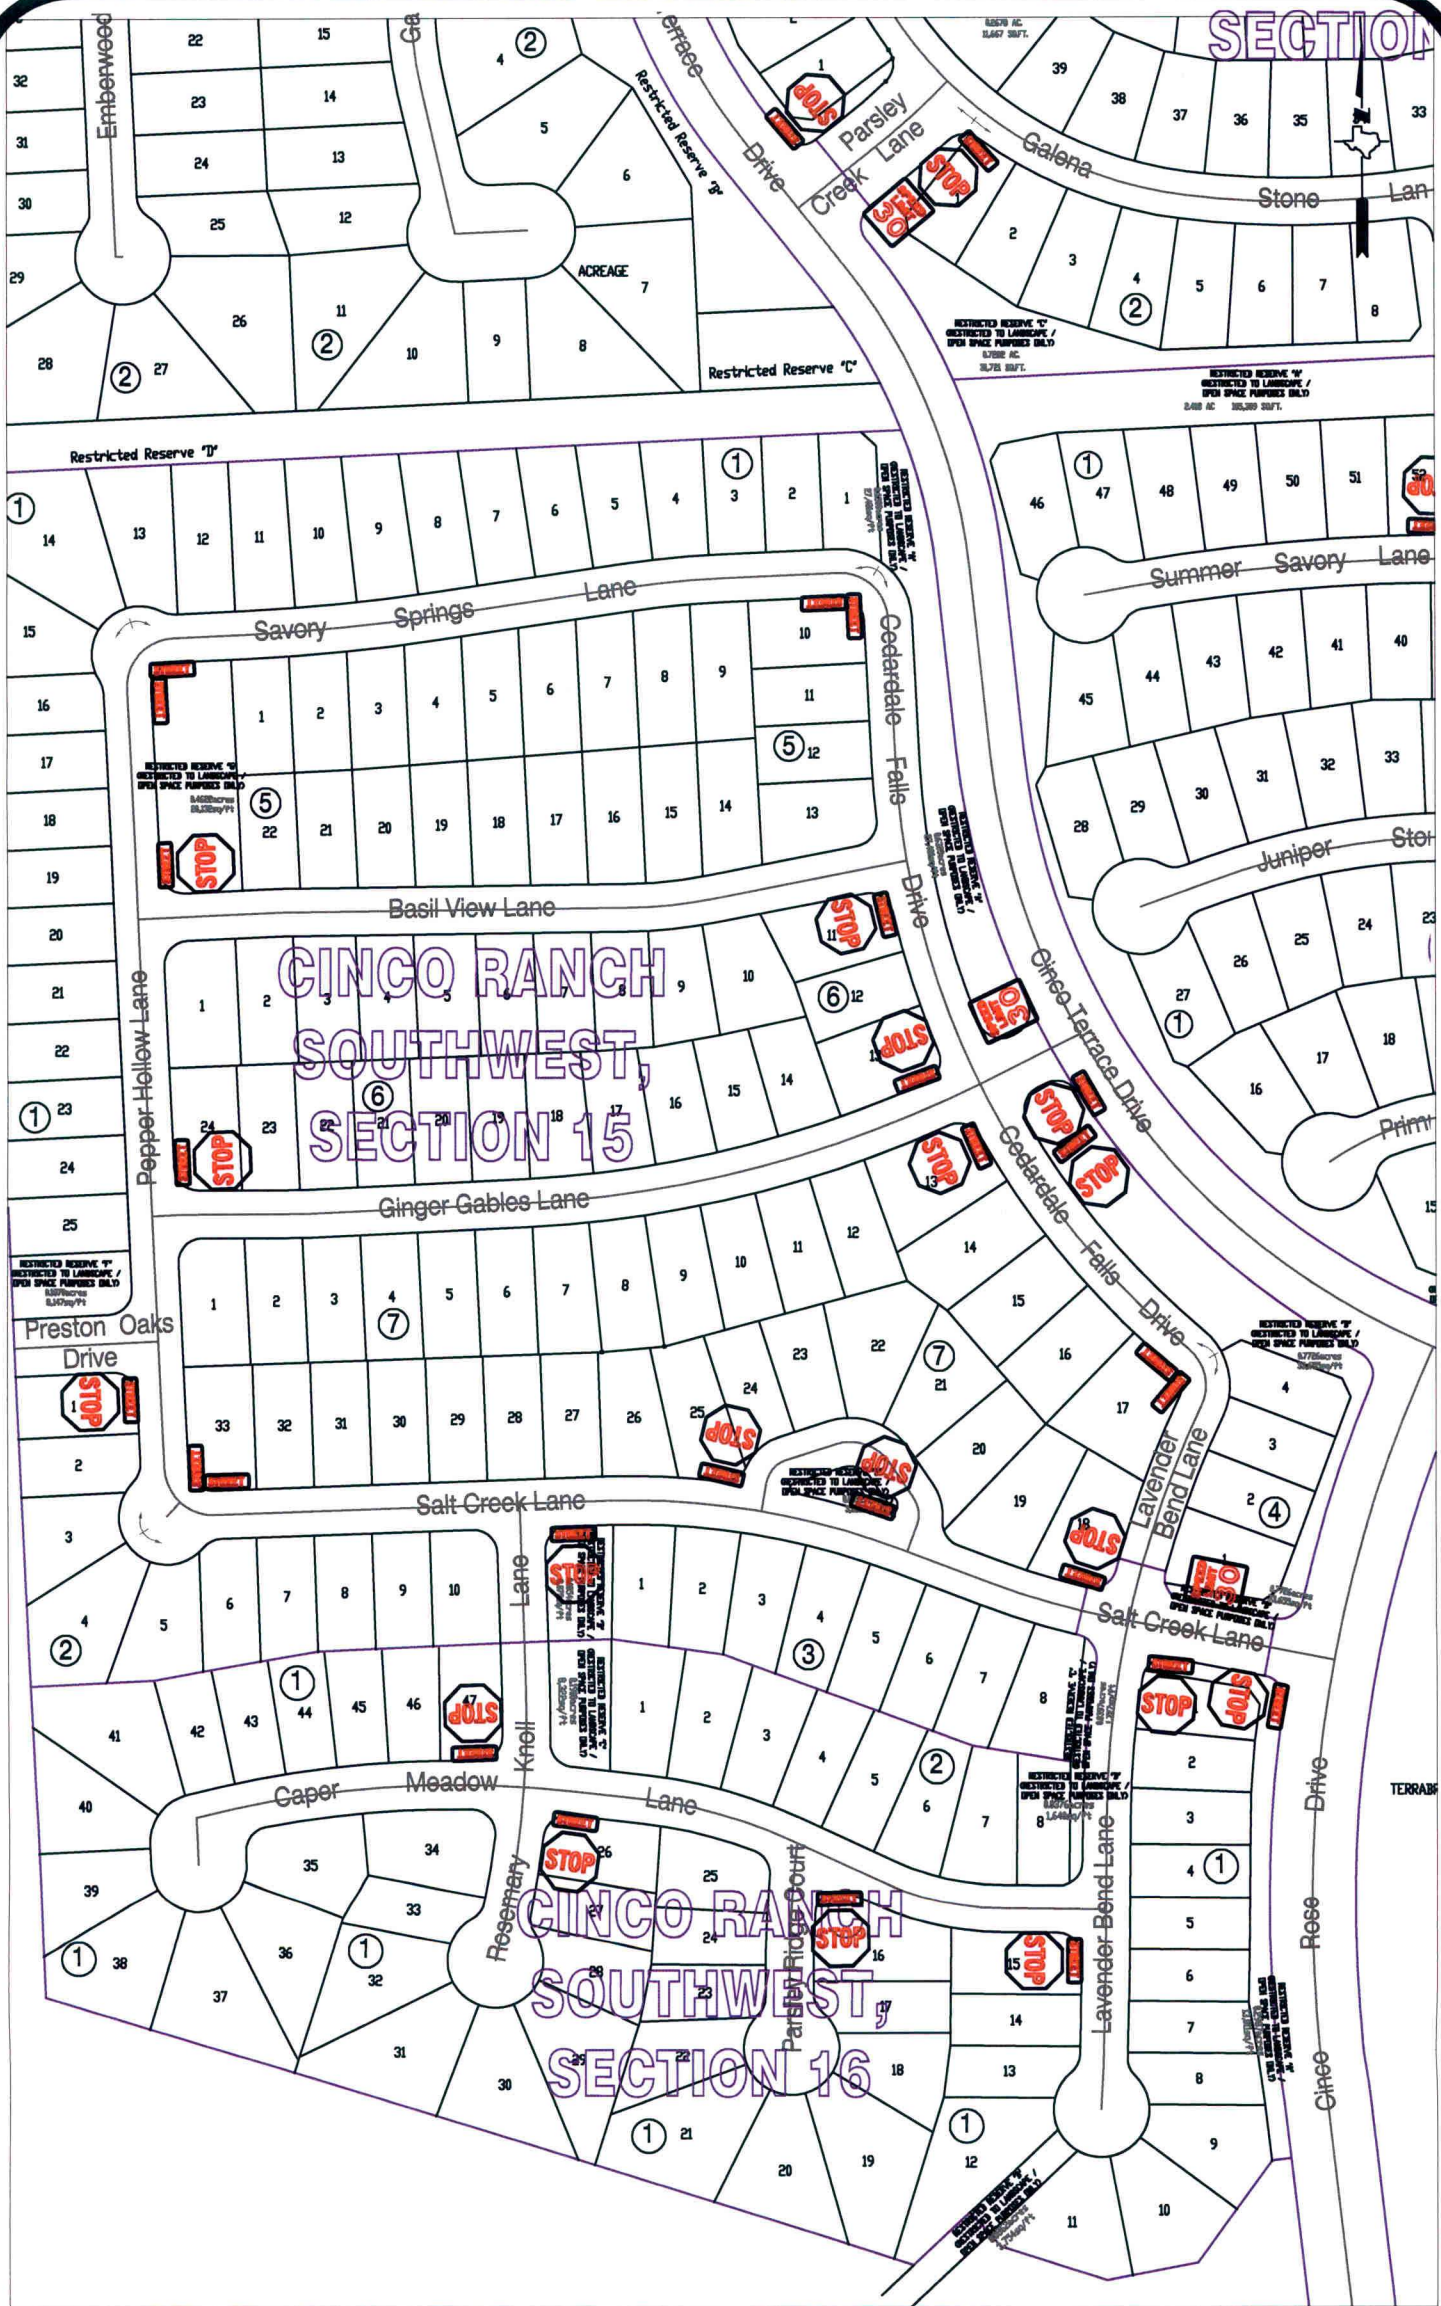

Note:

The purpose of this traffic control plan is to establish traffic control for Cinco Ranch Southwest, Section 16.

Drawn By: L. Brdecka

Date: 11-4-09

Approved By: Nathan Hatcher

Date: 11-4-09


Scale

1" = 200'-0"

Cinco Ranch Southwest, Section 16

**Control Map and
Traffic Sign Layout**

Fort Bend County Engineering Dept.
1124 Blume Road
Rosenberg, Texas 77471

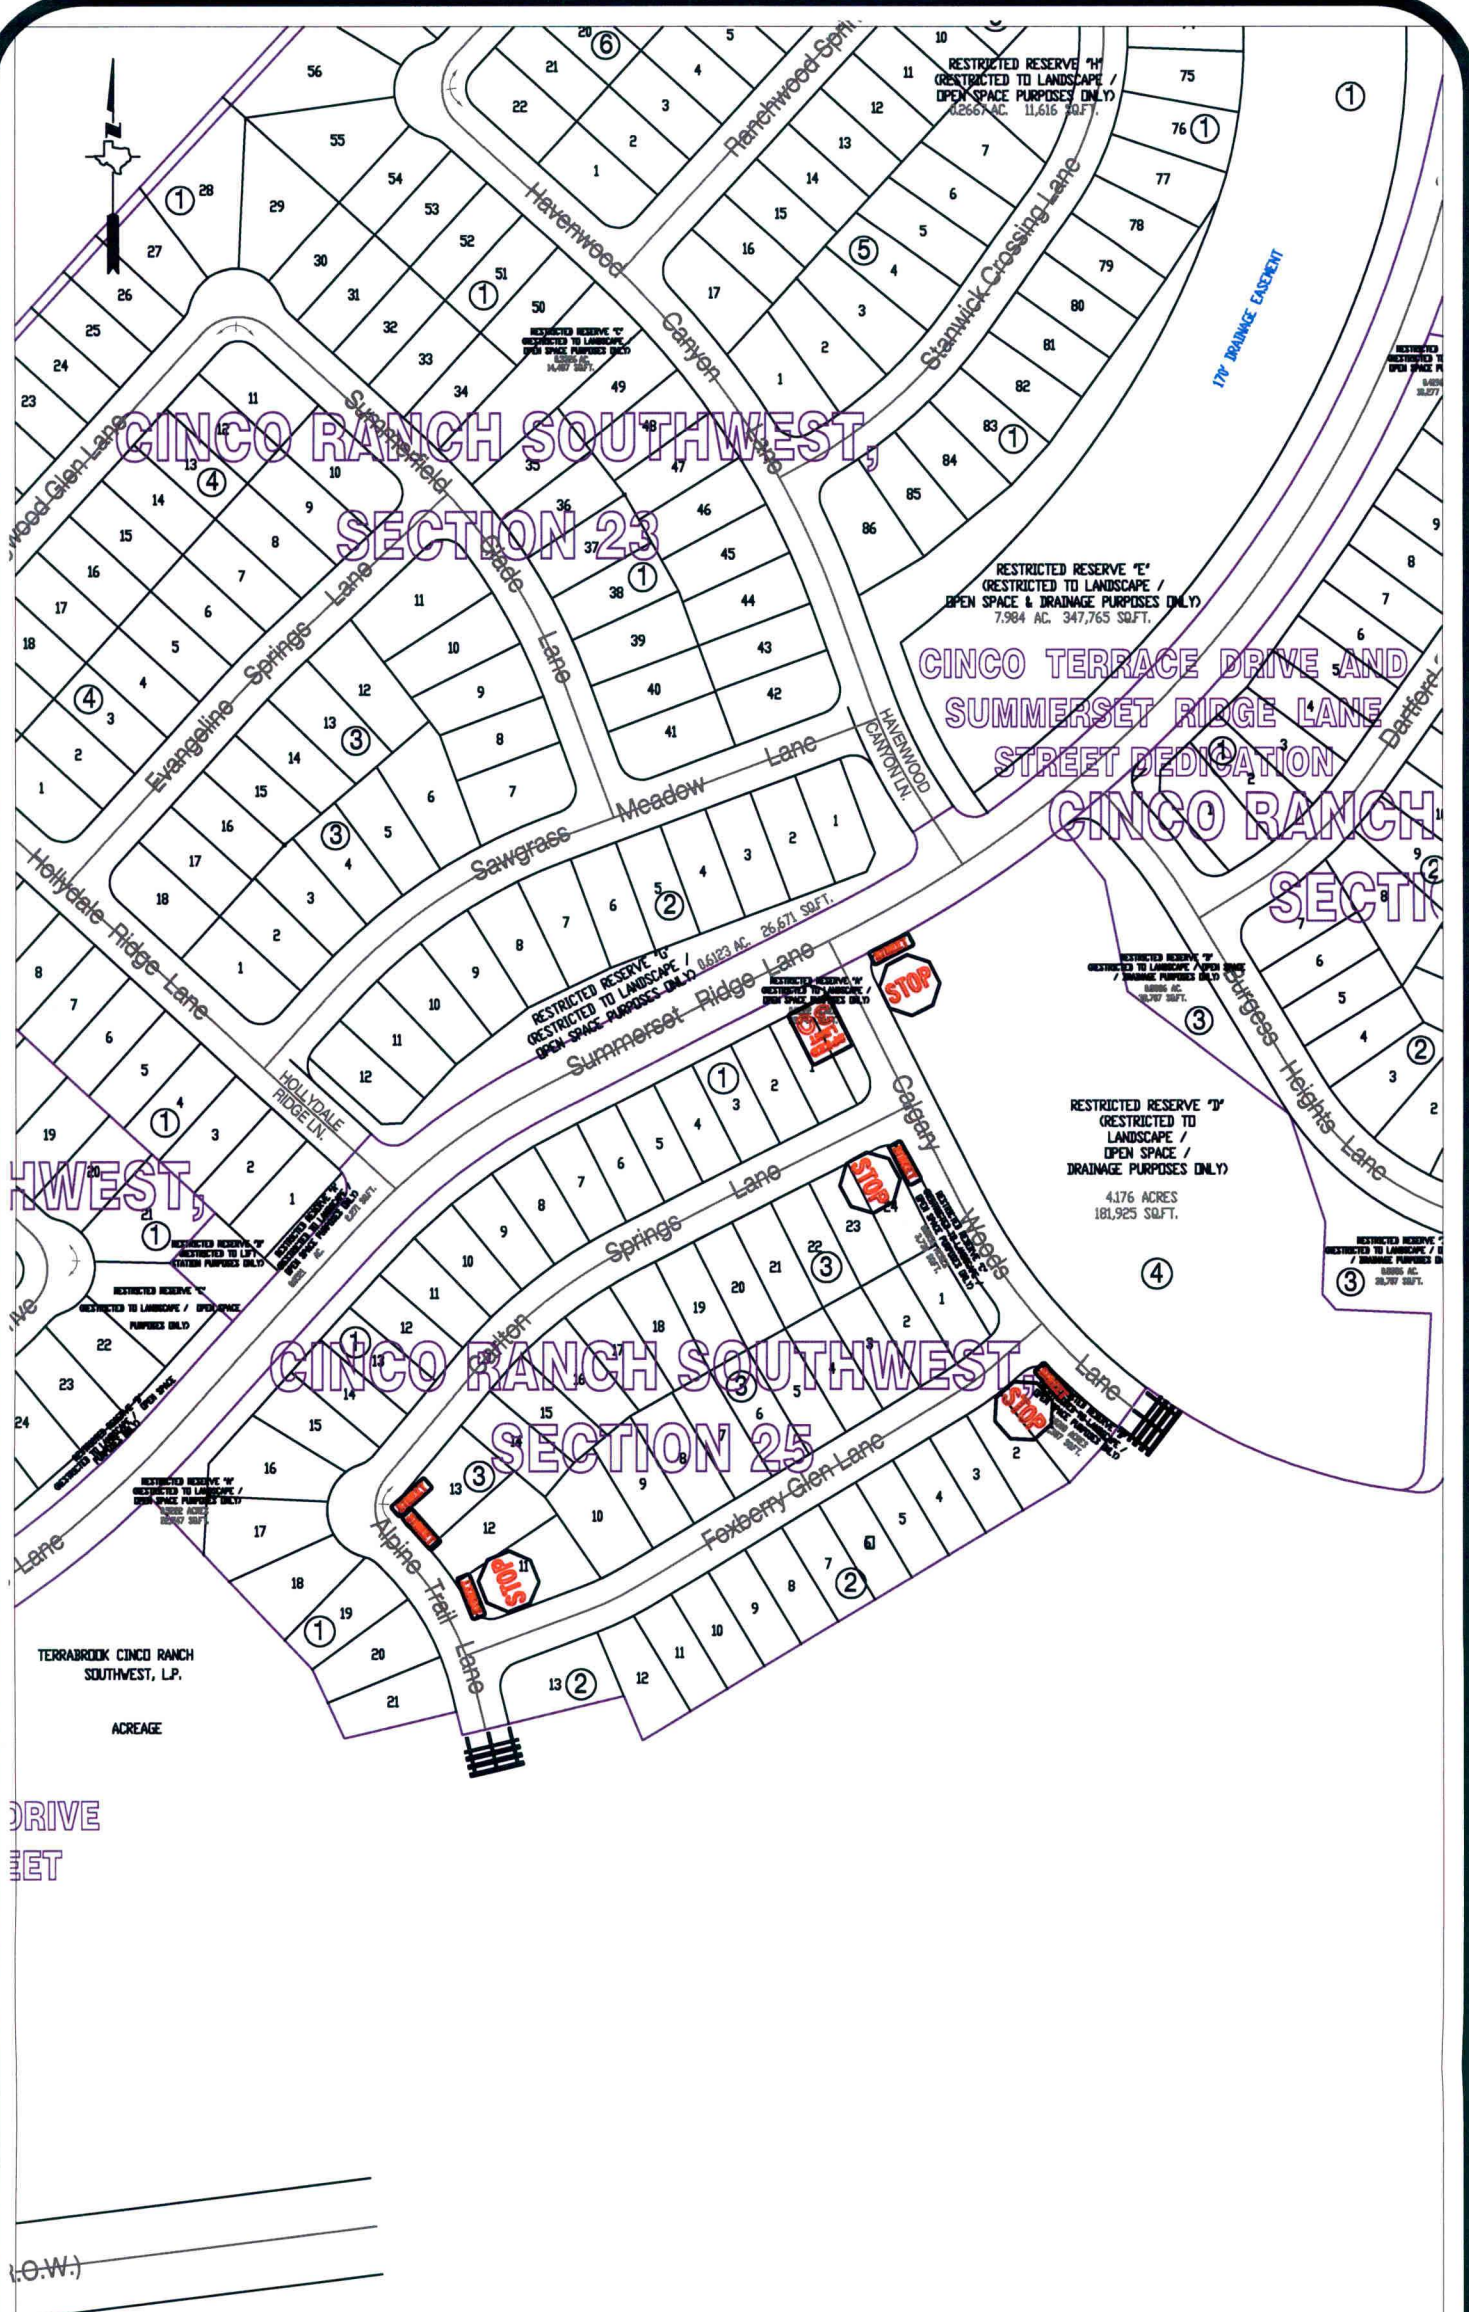

Note:

The purpose of this traffic control plan is to establish traffic control for Cinco Ranch Southwest, Section 25.

Drawn By: L. Brdecka

Date: 11-4-09

Approved By: Nathan Hatcher

Date: 11-4-09

Scale

1" = 200'-0"

Cinco Ranch Southwest, Section 25

**Control Map and
Traffic Sign Layout**

Fort Bend County Engineering Dept.
1124 Blume Road
Rosenberg, Texas 77471